



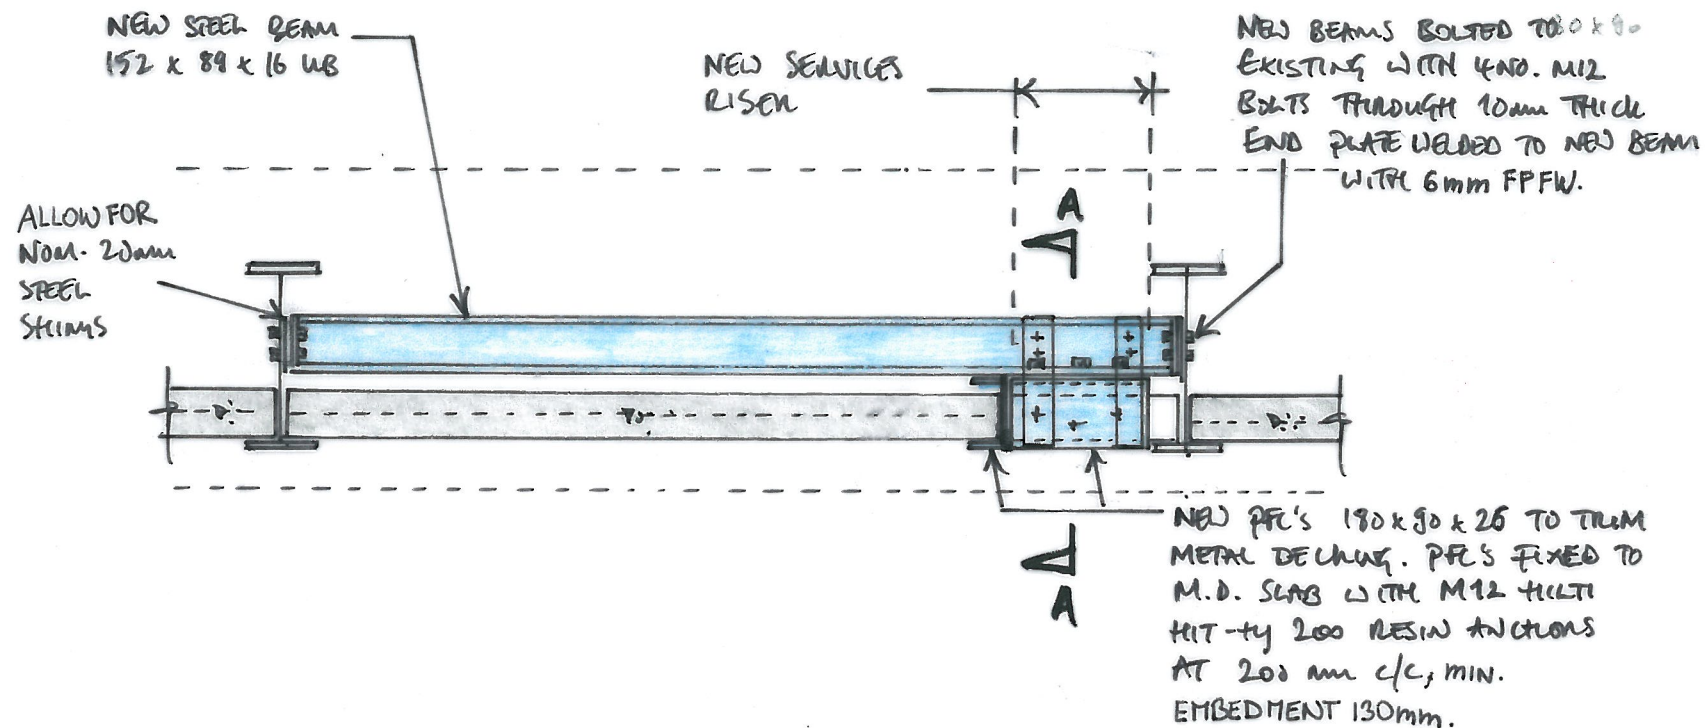

DETAIL 03 (1:20)

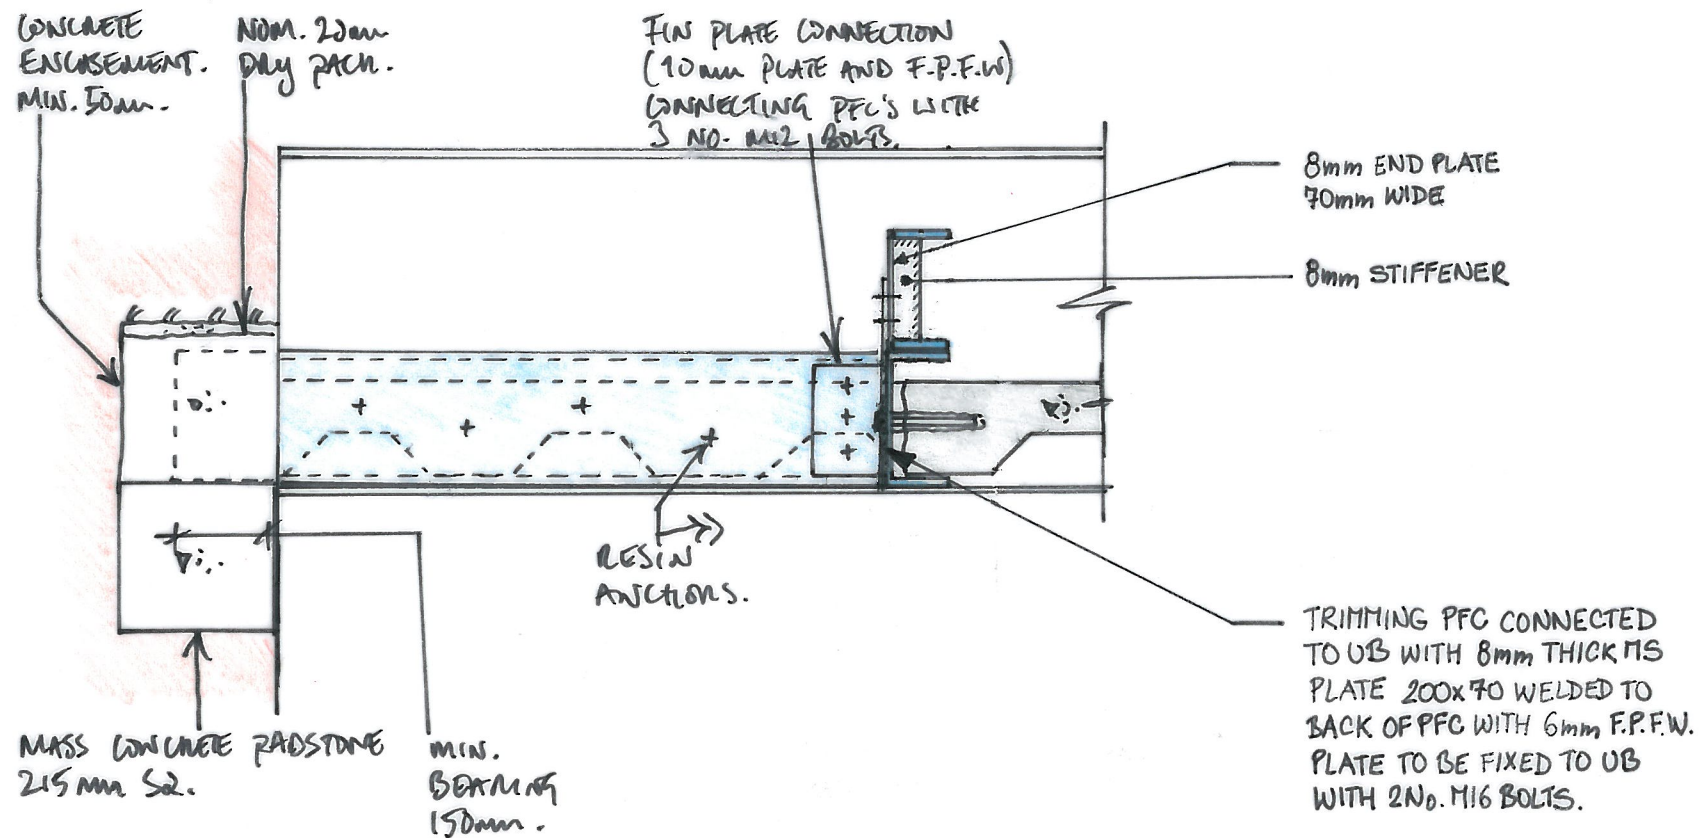

DETAIL 03 - AA (1:10)

notes

1. THIS DRAWING IS TO BE READ IN CONJUNCTION WITH ALL RELEVANT ARCHITECTS AND ENGINEERS DRAWINGS AND THE SPECIFICATION.

**NOT FOR
CONSTRUCTION**

A	24.8.18	ISSUED FOR TENDER	LK
-	4/6/18	ISSUED FOR COMMENT	LK

job
**BRITISH MUSEUM,
38 RUSSELL SQUARE**

title
**PROPOSED STRUCTURE
DETAILS SHEET 2**

drawn	checked
LK	
date	scale (original - A3)
MAY'18	1:50

Alan Baxter

75 Cowcross Street London EC1M 6EL
tel 020 7250 1555
email aba@alanbaxter.co.uk

www.alanbaxter.co.uk

drg. no.	rev.
C1756/702/041	A