


DETAIL 01

TYPICAL NEW TIMBER JOIST & EXISTING MASONRY WALL DETAIL.

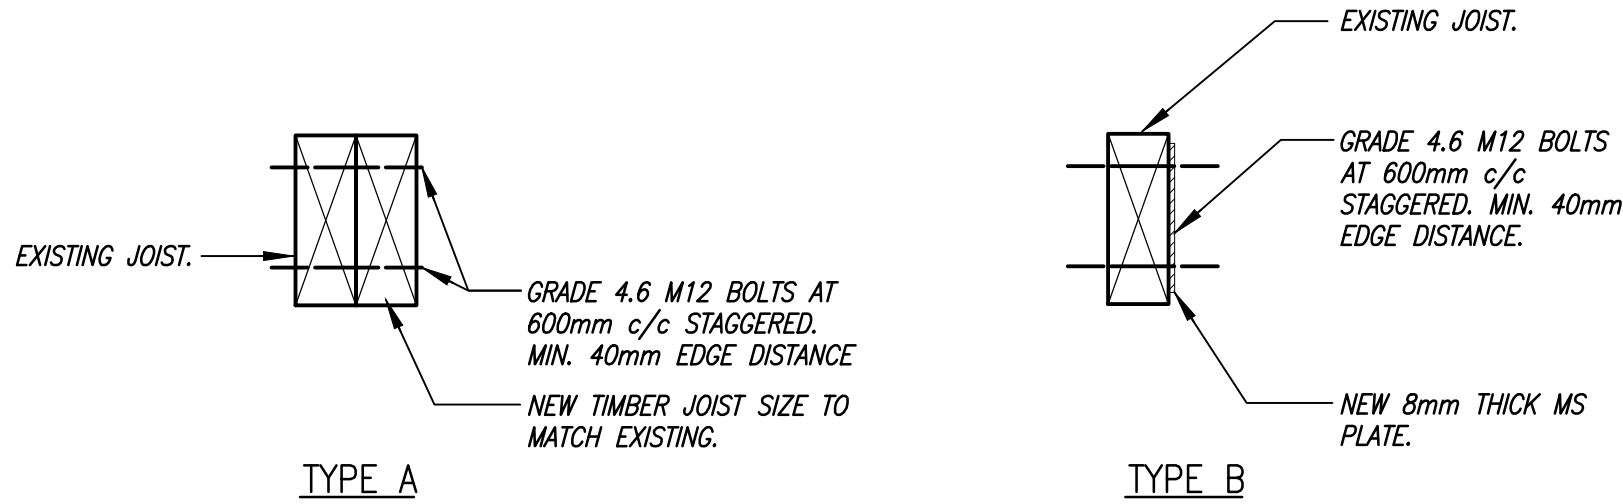

DETAIL 02

TYPICAL FLOOR STRENGTHENING DETAIL.

- notes
1. THIS DRAWING IS TO BE READ IN CONJUNCTION WITH ALL RELEVANT ARCHITECT'S AND ENGINEER'S DRAWINGS AND THE SPECIFICATION.
 2. FOR FURTHER GENERAL NOTES REFER TO DRAWING No. 1756/702/099.
 3. FOR LOCATION OF DETAILS REFER TO GENERAL ARRANGEMENT DRAWINGS.

NOT FOR
CONSTRUCTION

	24.08.18	ISSUED FOR TENDER.	LK
job BRITISH MUSEUM 38 RUSSEL SQUARE WC1			
title TYPICAL TIMBER DETAILS			
drawn RG		checked LK	
date AUG' 18		scale (original - A1) 1:10	
Alan Baxter 75 Cowcross Street London EC1M 6EL tel 020 7250 1555 email aba@alanbaxter.co.uk www.alanbaxter.co.uk			
drg. no. C1765/702/093			rev.
Alan Baxter & Associates LLP is a Limited Liability Partnership registered in England, number 0C338536. Registered office as above.			