
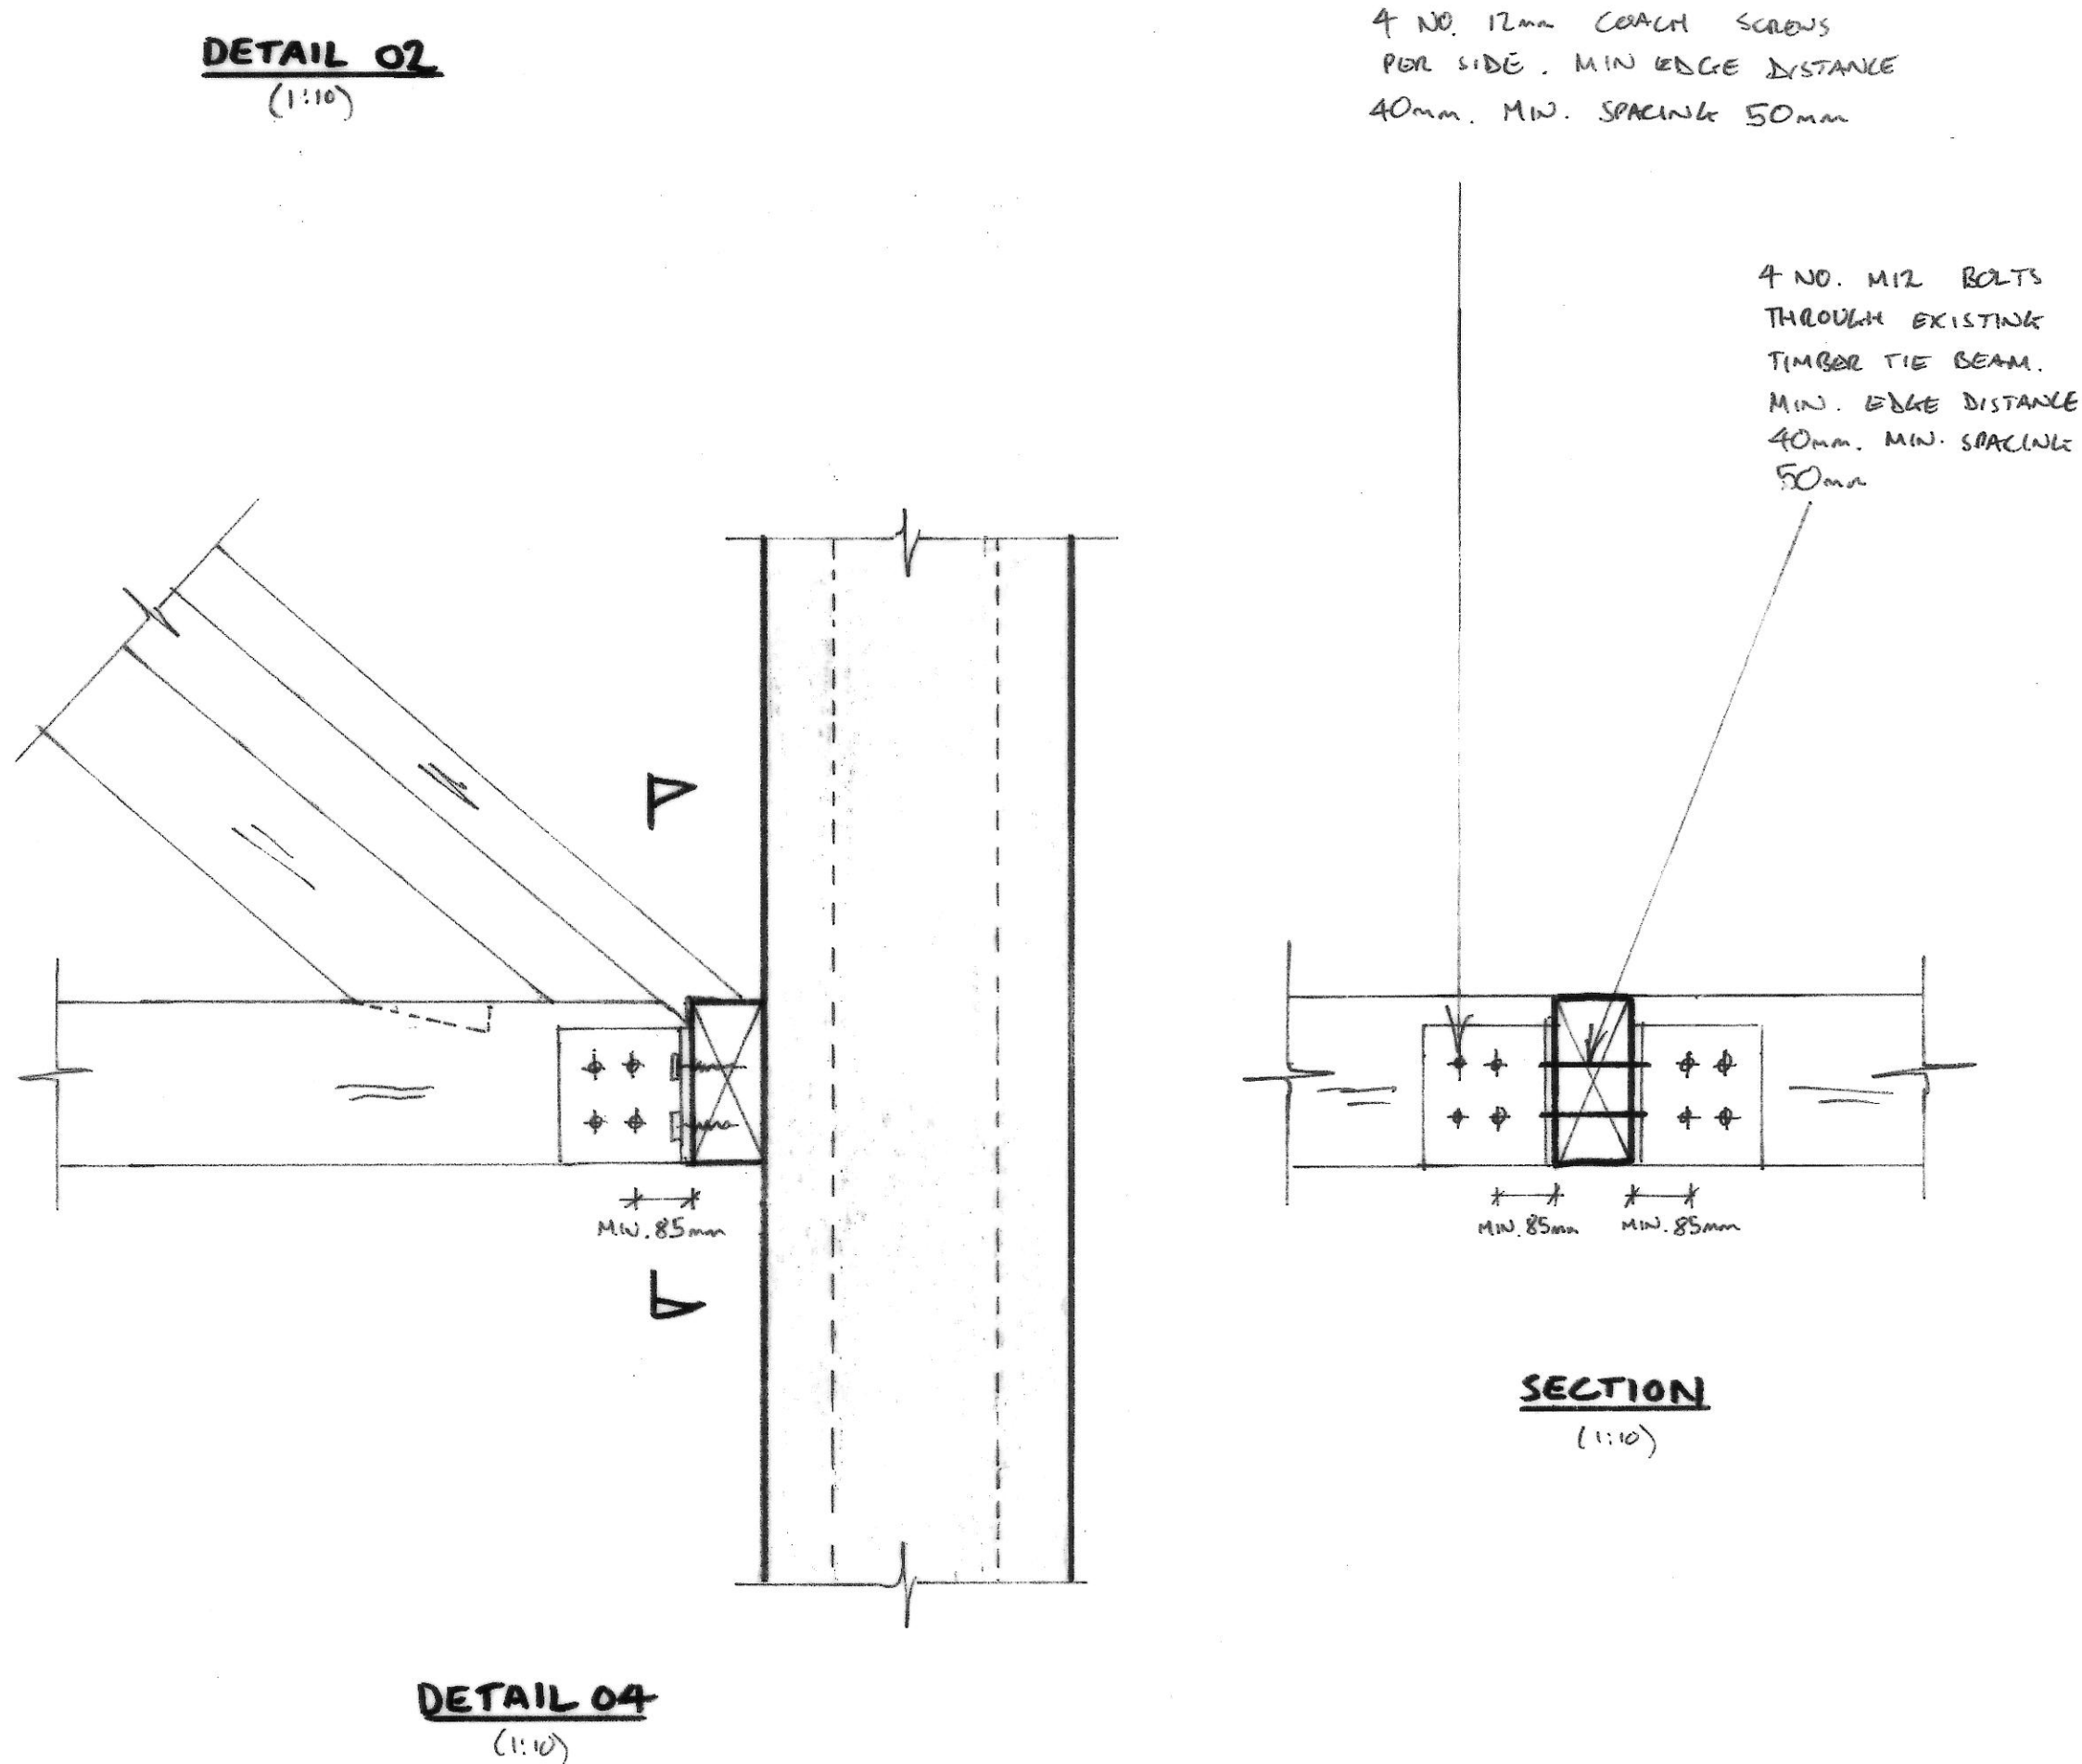
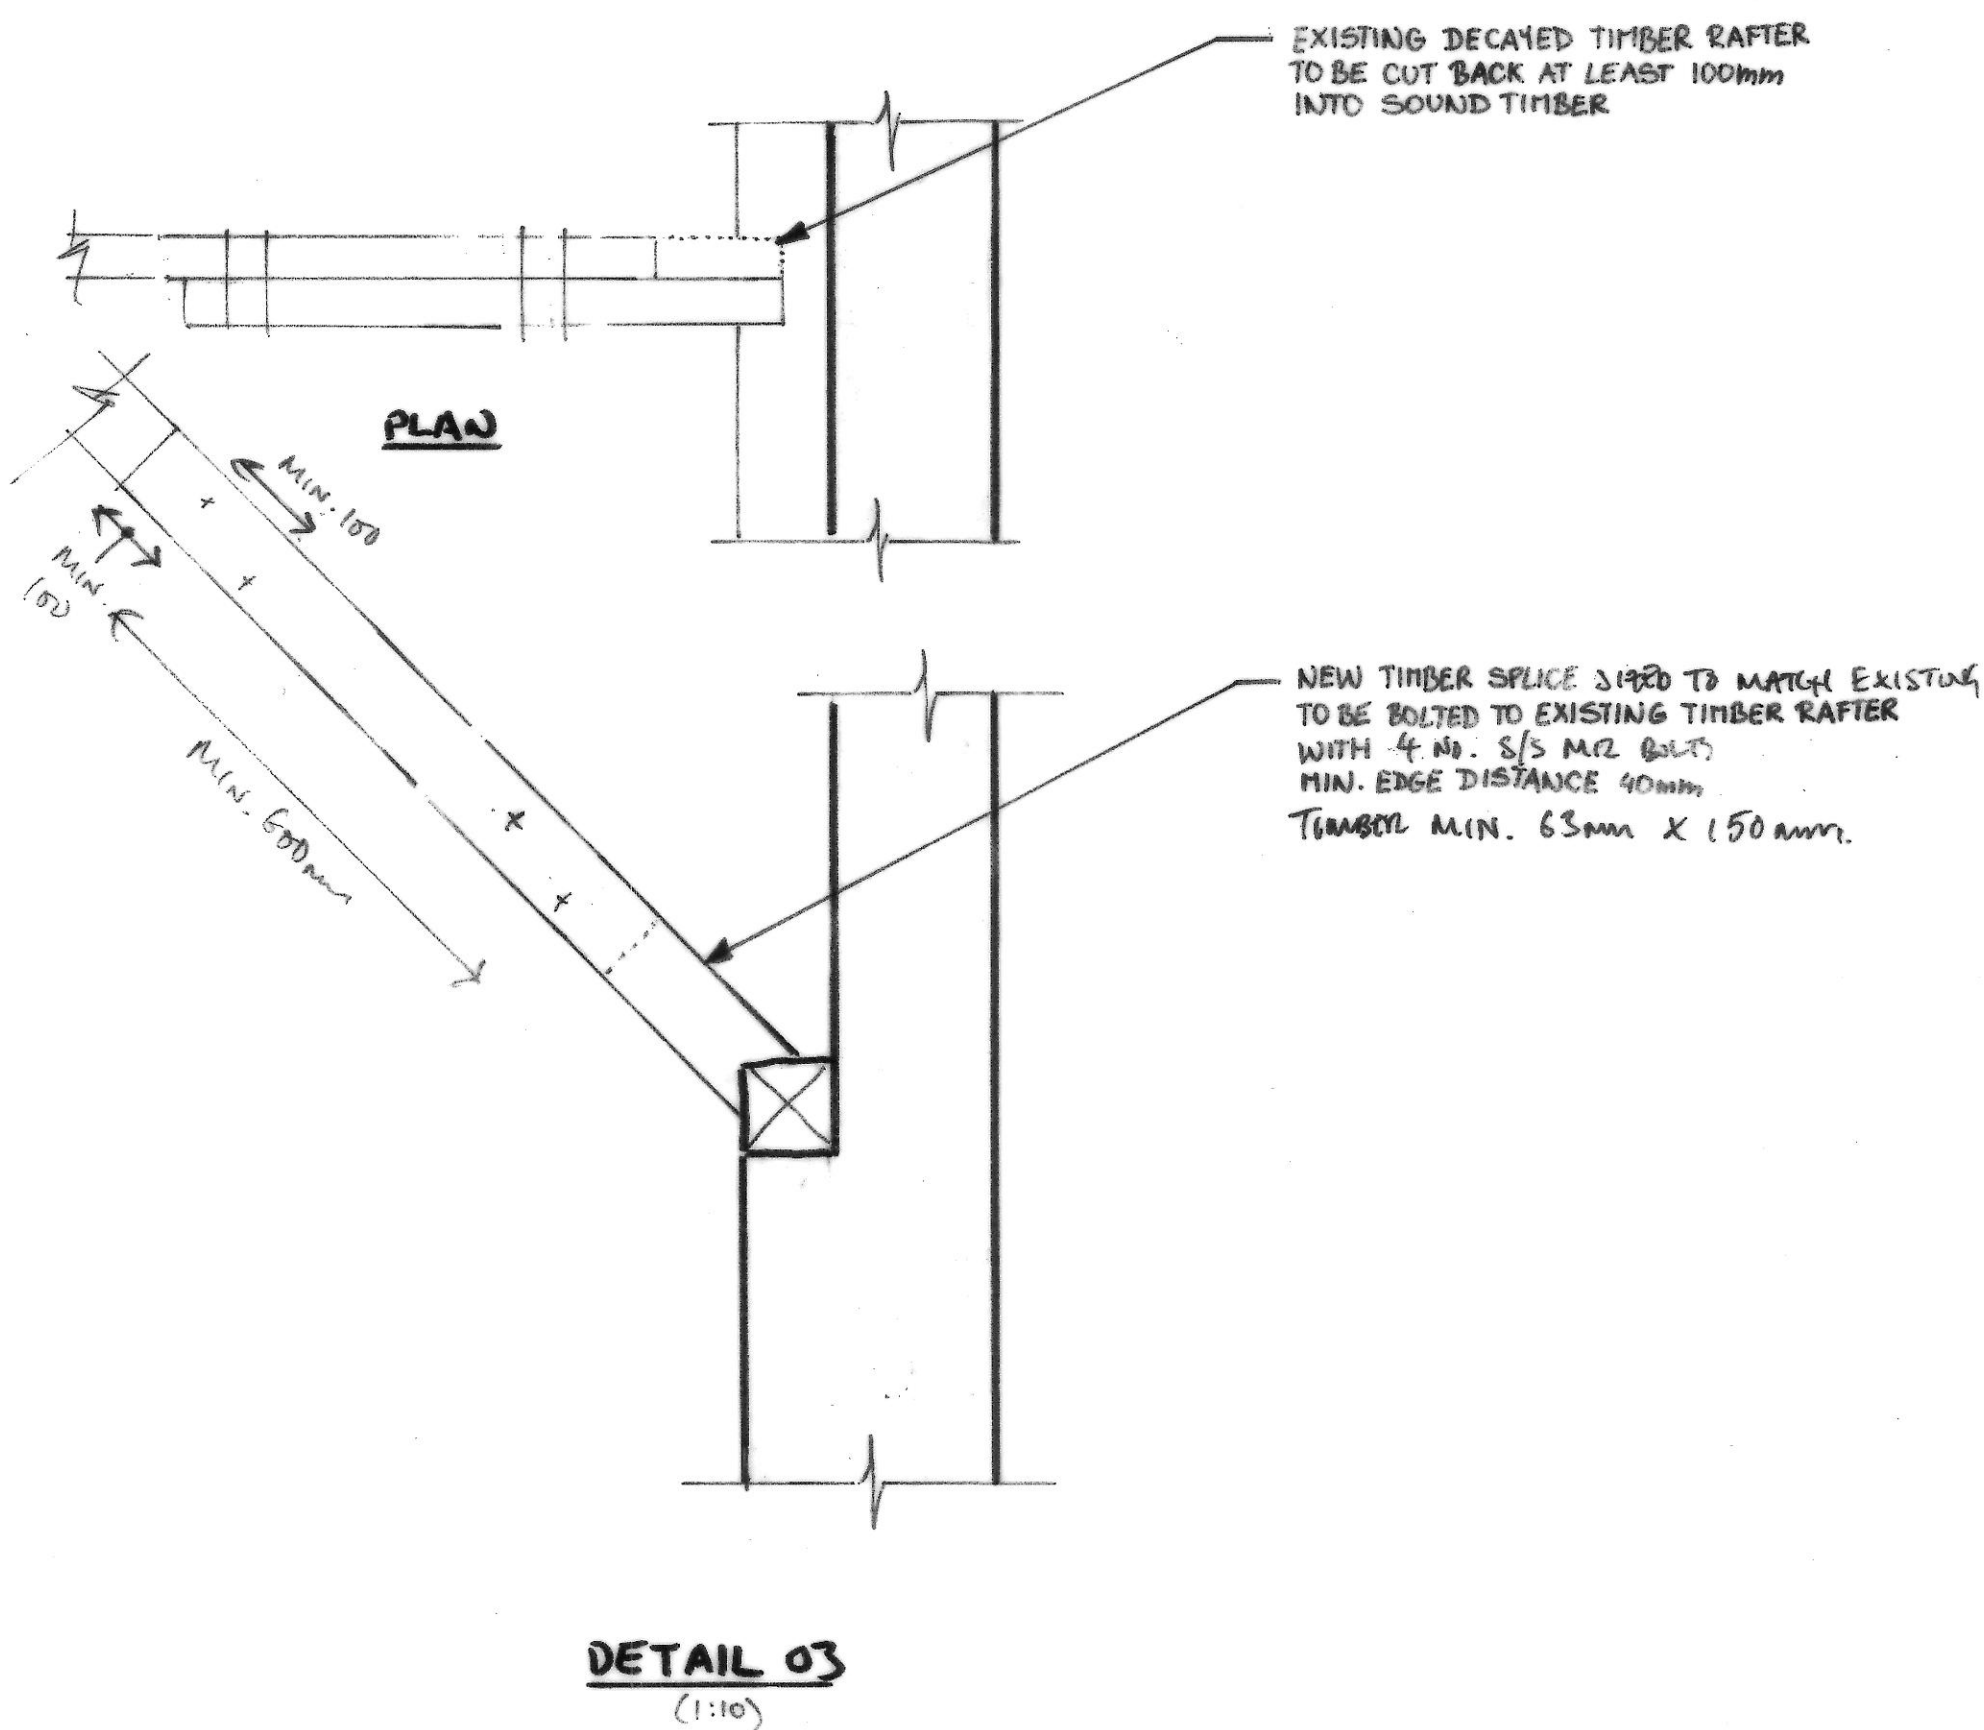
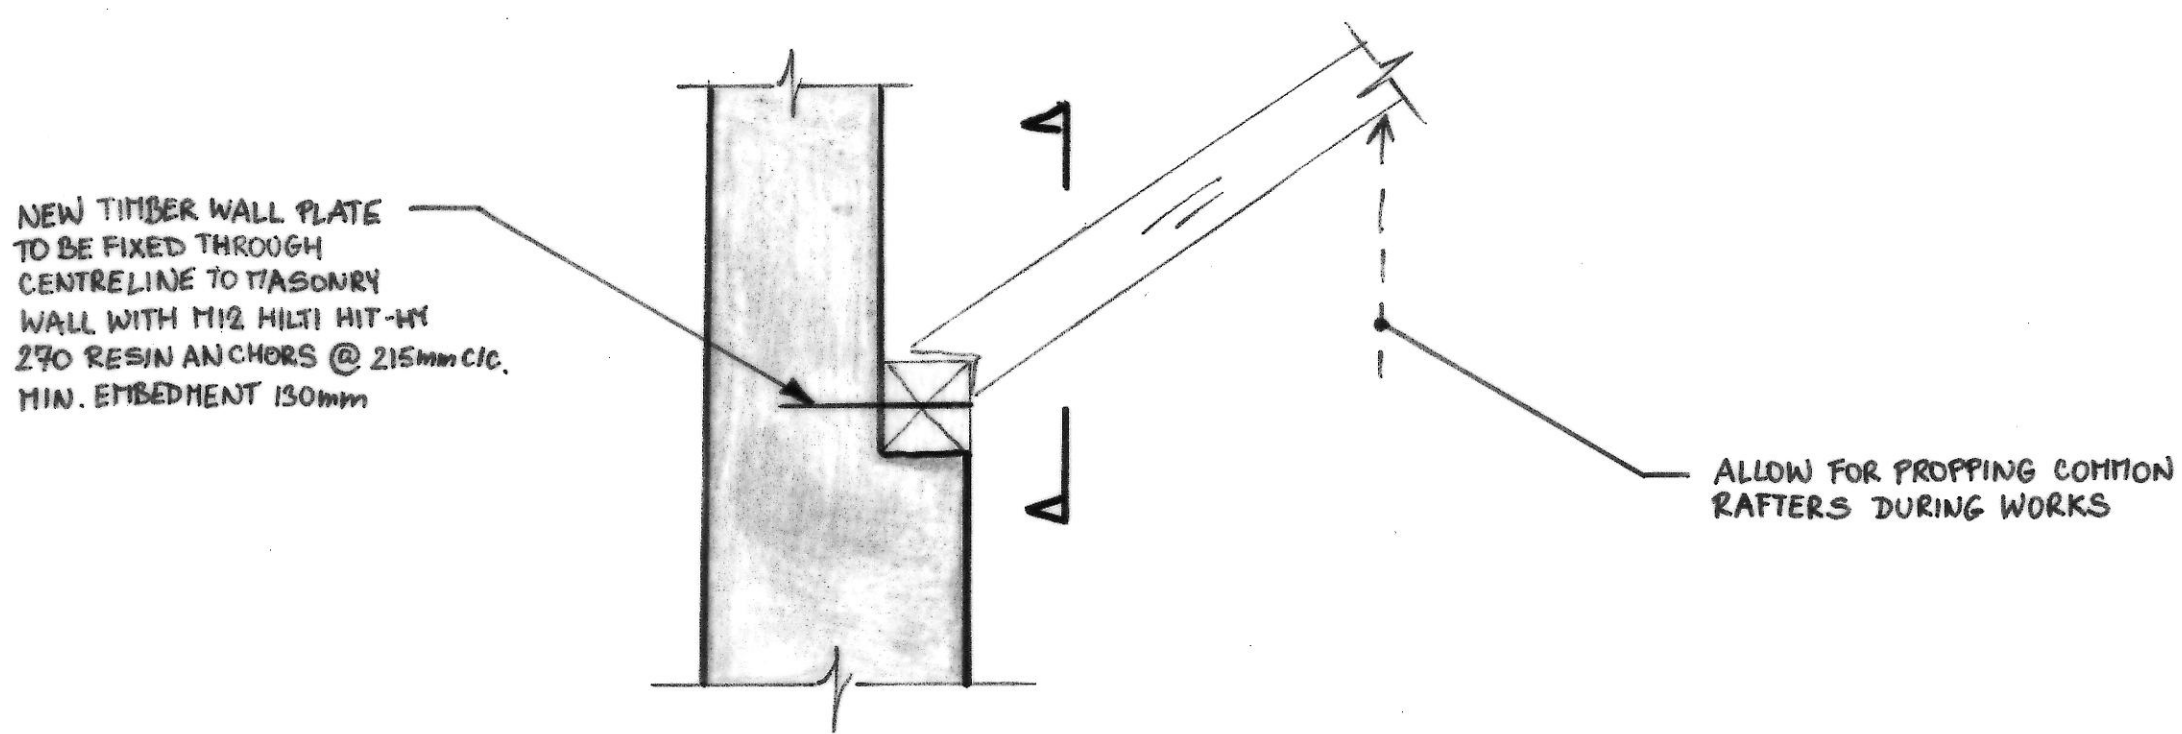
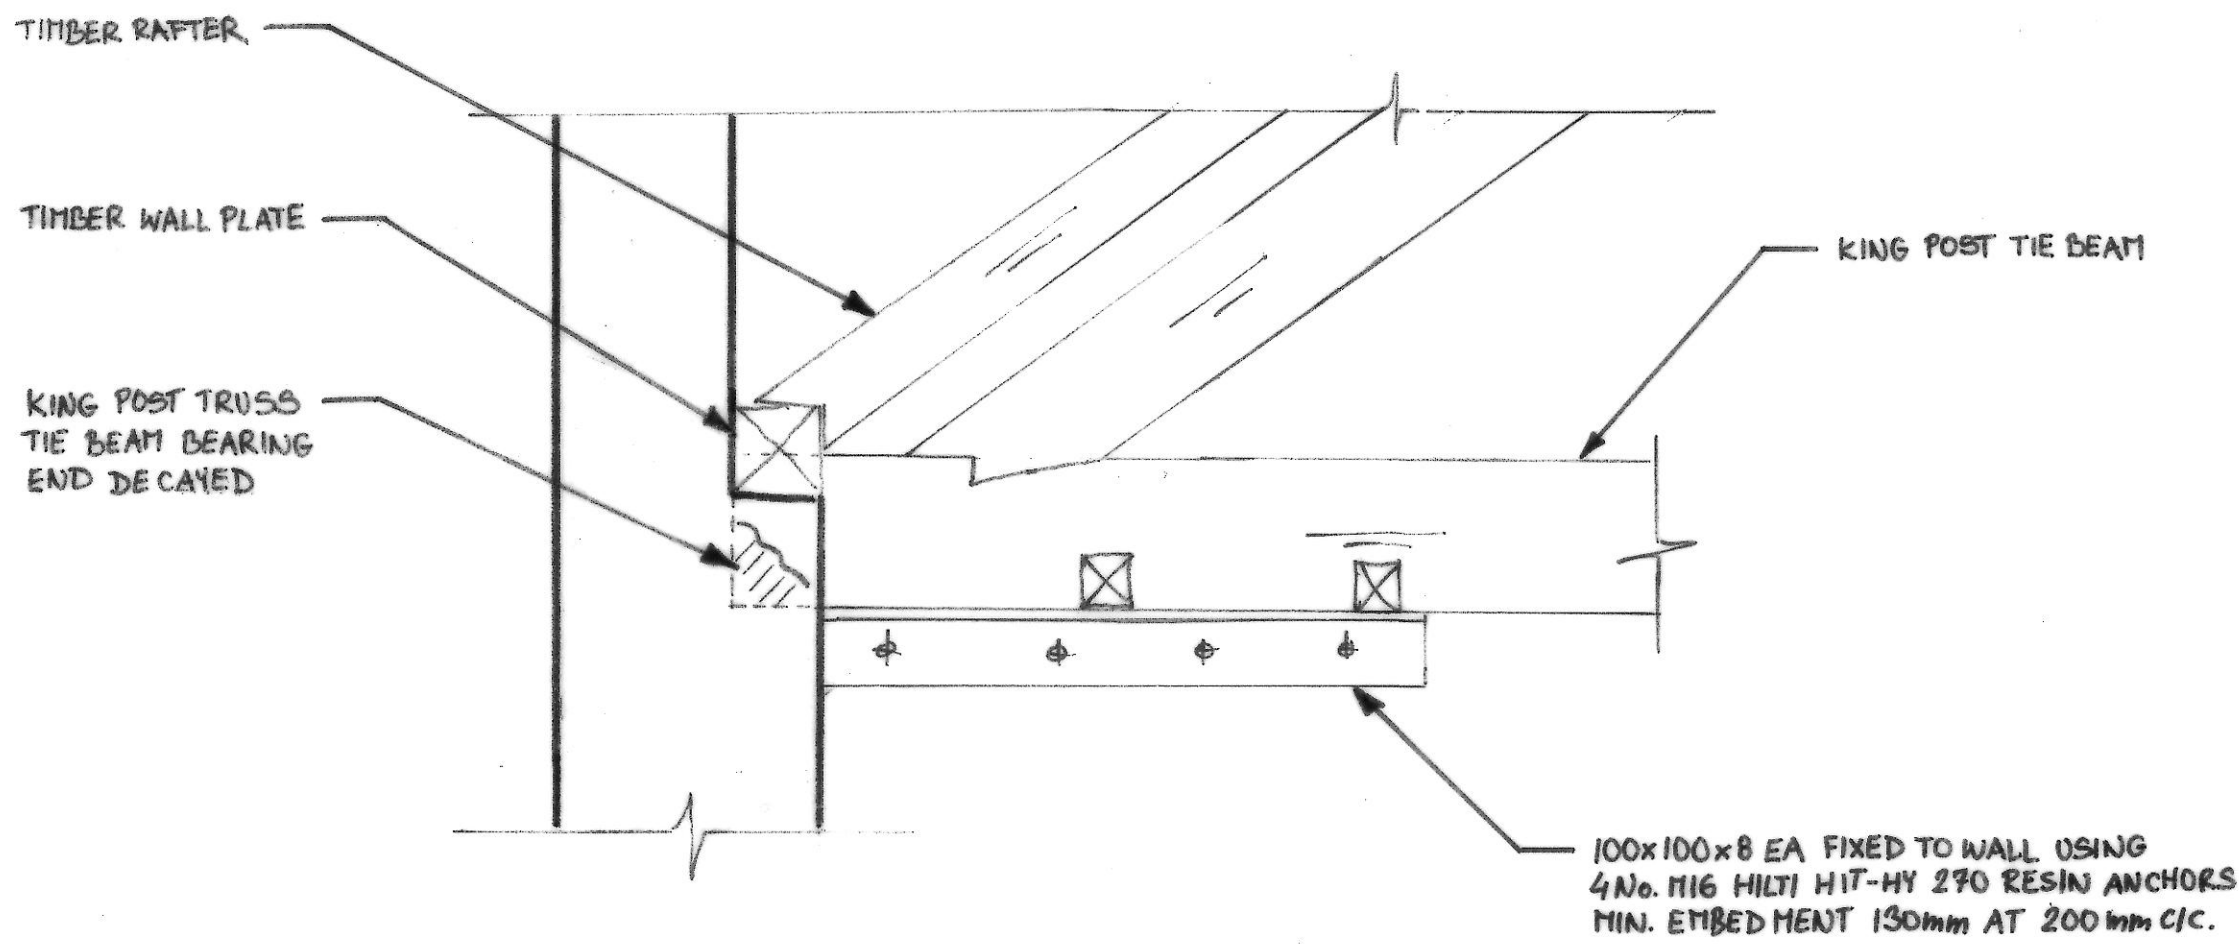
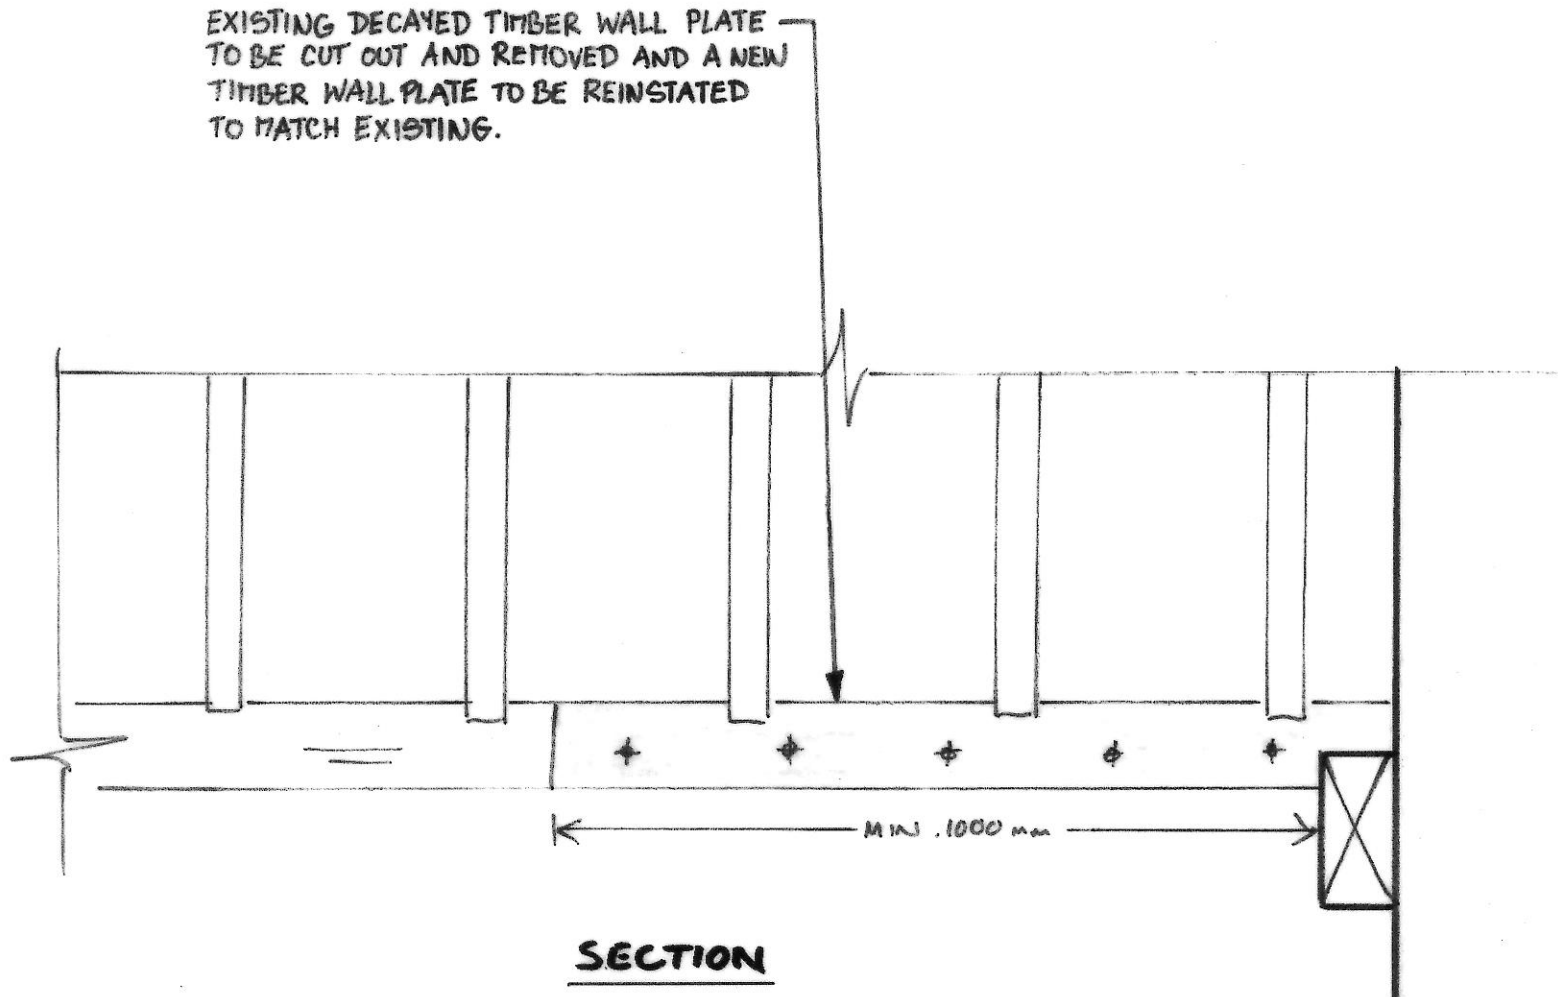


NOT FOR CONSTRUCTION

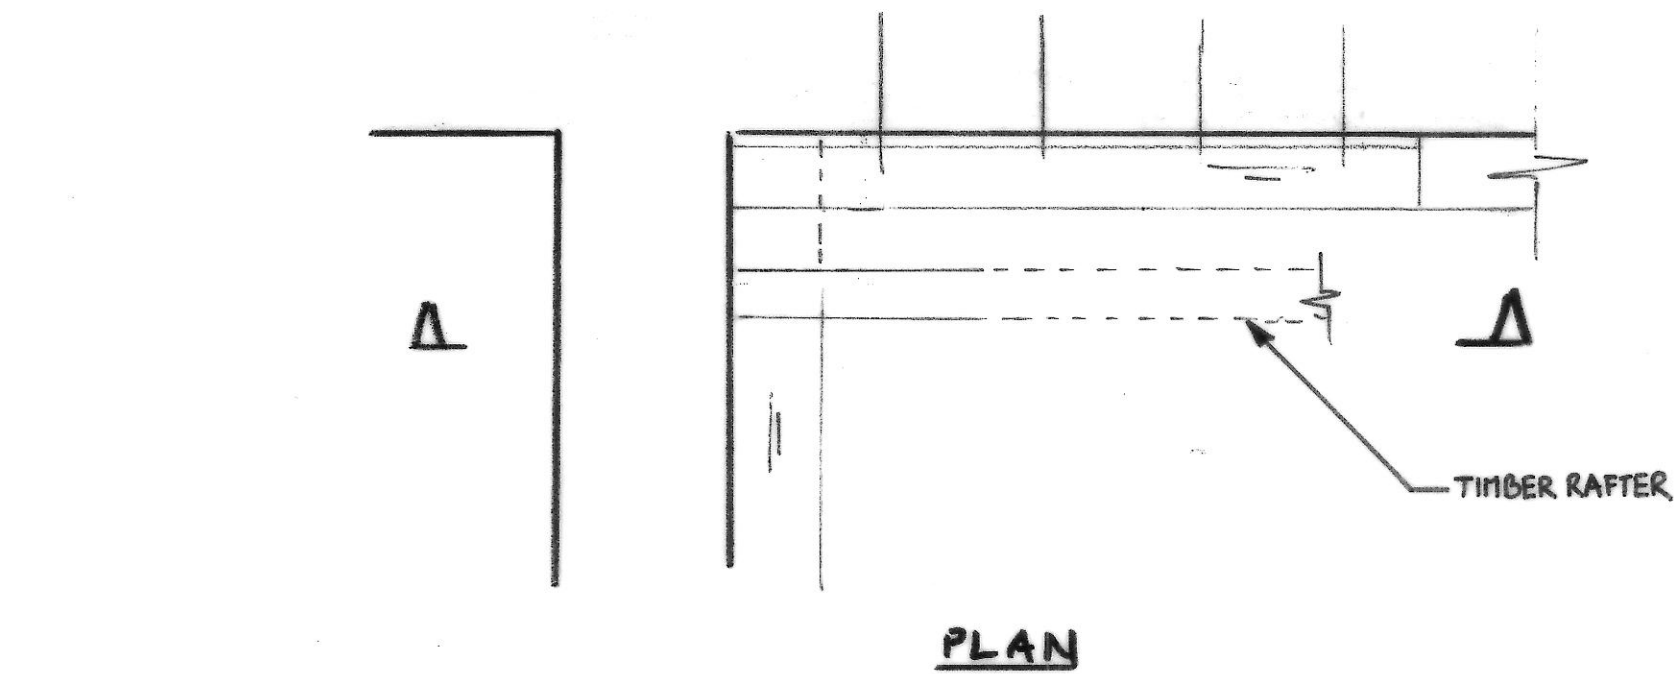

24.8.18	ISSUED FOR TENDER	LK
JOB BRITISH MUSEUM, PERIMETER PROPERTIES, WC1		
R/S ROOF REPAIRS		
drawn AL	checked AS	
date AUG'18	scale (original - A1) 1:10	
Alan Baxter		
75 Cowcross Street, London, EC1M 6EL tel 020 7250 1555 email aba@alanbaxter.co.uk www.alanbaxter.co.uk		
dra. no. C1756/702/94	rev.	
Alan Baxter Ltd is a limited company registered in England and Wales, number 01000986. Registered office as above.		