


**KEY**

- TRIAL PIT TO CONFIRM FOOTING DEPTHS. ALLOW FOR 1M x 1M x 1.5M
- OPENING TO FLOOR - LIFTING FLOOR BOARDS. ALLOW FOR 400 x 400mm² AREA.
- OPENING TO SOFFIT REMOVE EXISTING PLASTER FINISHES BUT NOT ANY DECORATIVE FEATURES
- OPENING UP TO WALL AND FLOORS WHERE NOTED

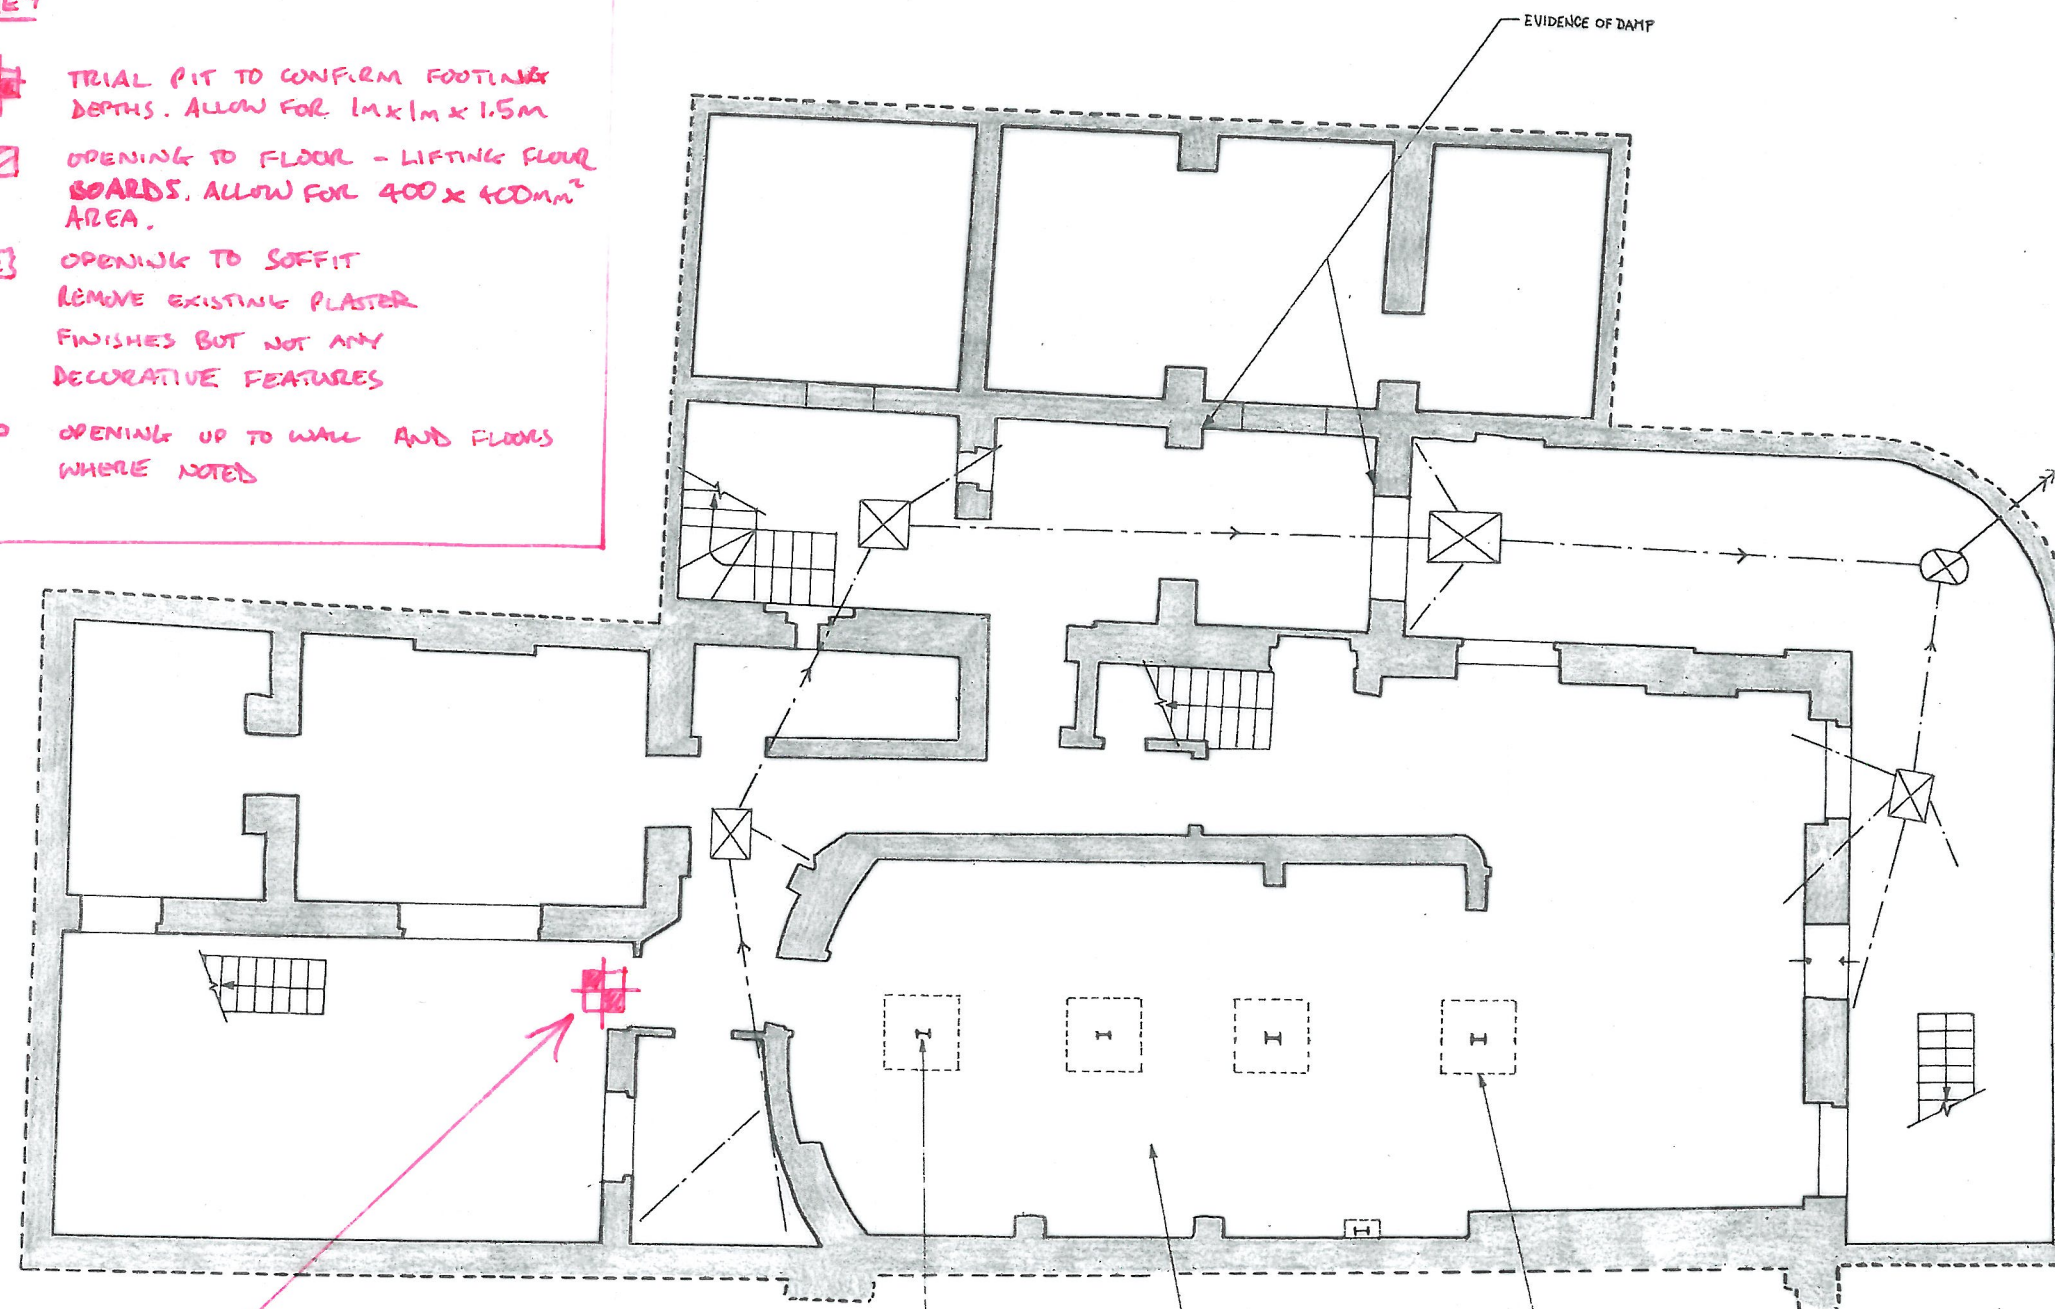

S.1.1 - TRIAL PIT TO CONFIRM IF FOOTINGS ARE PRESENT AND GEOLOGY. FOOTINGS NOT TO BE UNDERMINED.

STEEL COLUMNS
205x127 UB

ASSUMED GROUND BEARING
CONCRETE SLAB

ASSUMED PAD
FOOTINGS

24/10 ISSUED FOR TENDER 4K

BRITISH MUSEUM,
38 RUSSELL SQUARE

EXISTING STRUCTURE
BASEMENT PLAN

drawn
RG
date
FEB'18

checked
LK
scale (vertical - A1)
1:50

Alan Baxter

75 Cowcross Street London EC1M 6EL
tel 020 7250 1555
email aba@alanbaxter.co.uk

www.alanbaxter.co.uk

C1756/702/ S01

Alan Baxter Ltd is a limited company registered in England and Wales, number 1010101. Registered office as above.