


NOTES:
- All dimensions to be checked on site - Do not scale from this drawing -
Subject to local authority approval - Drawing for visual purpose only - For
specification refer to scope of works

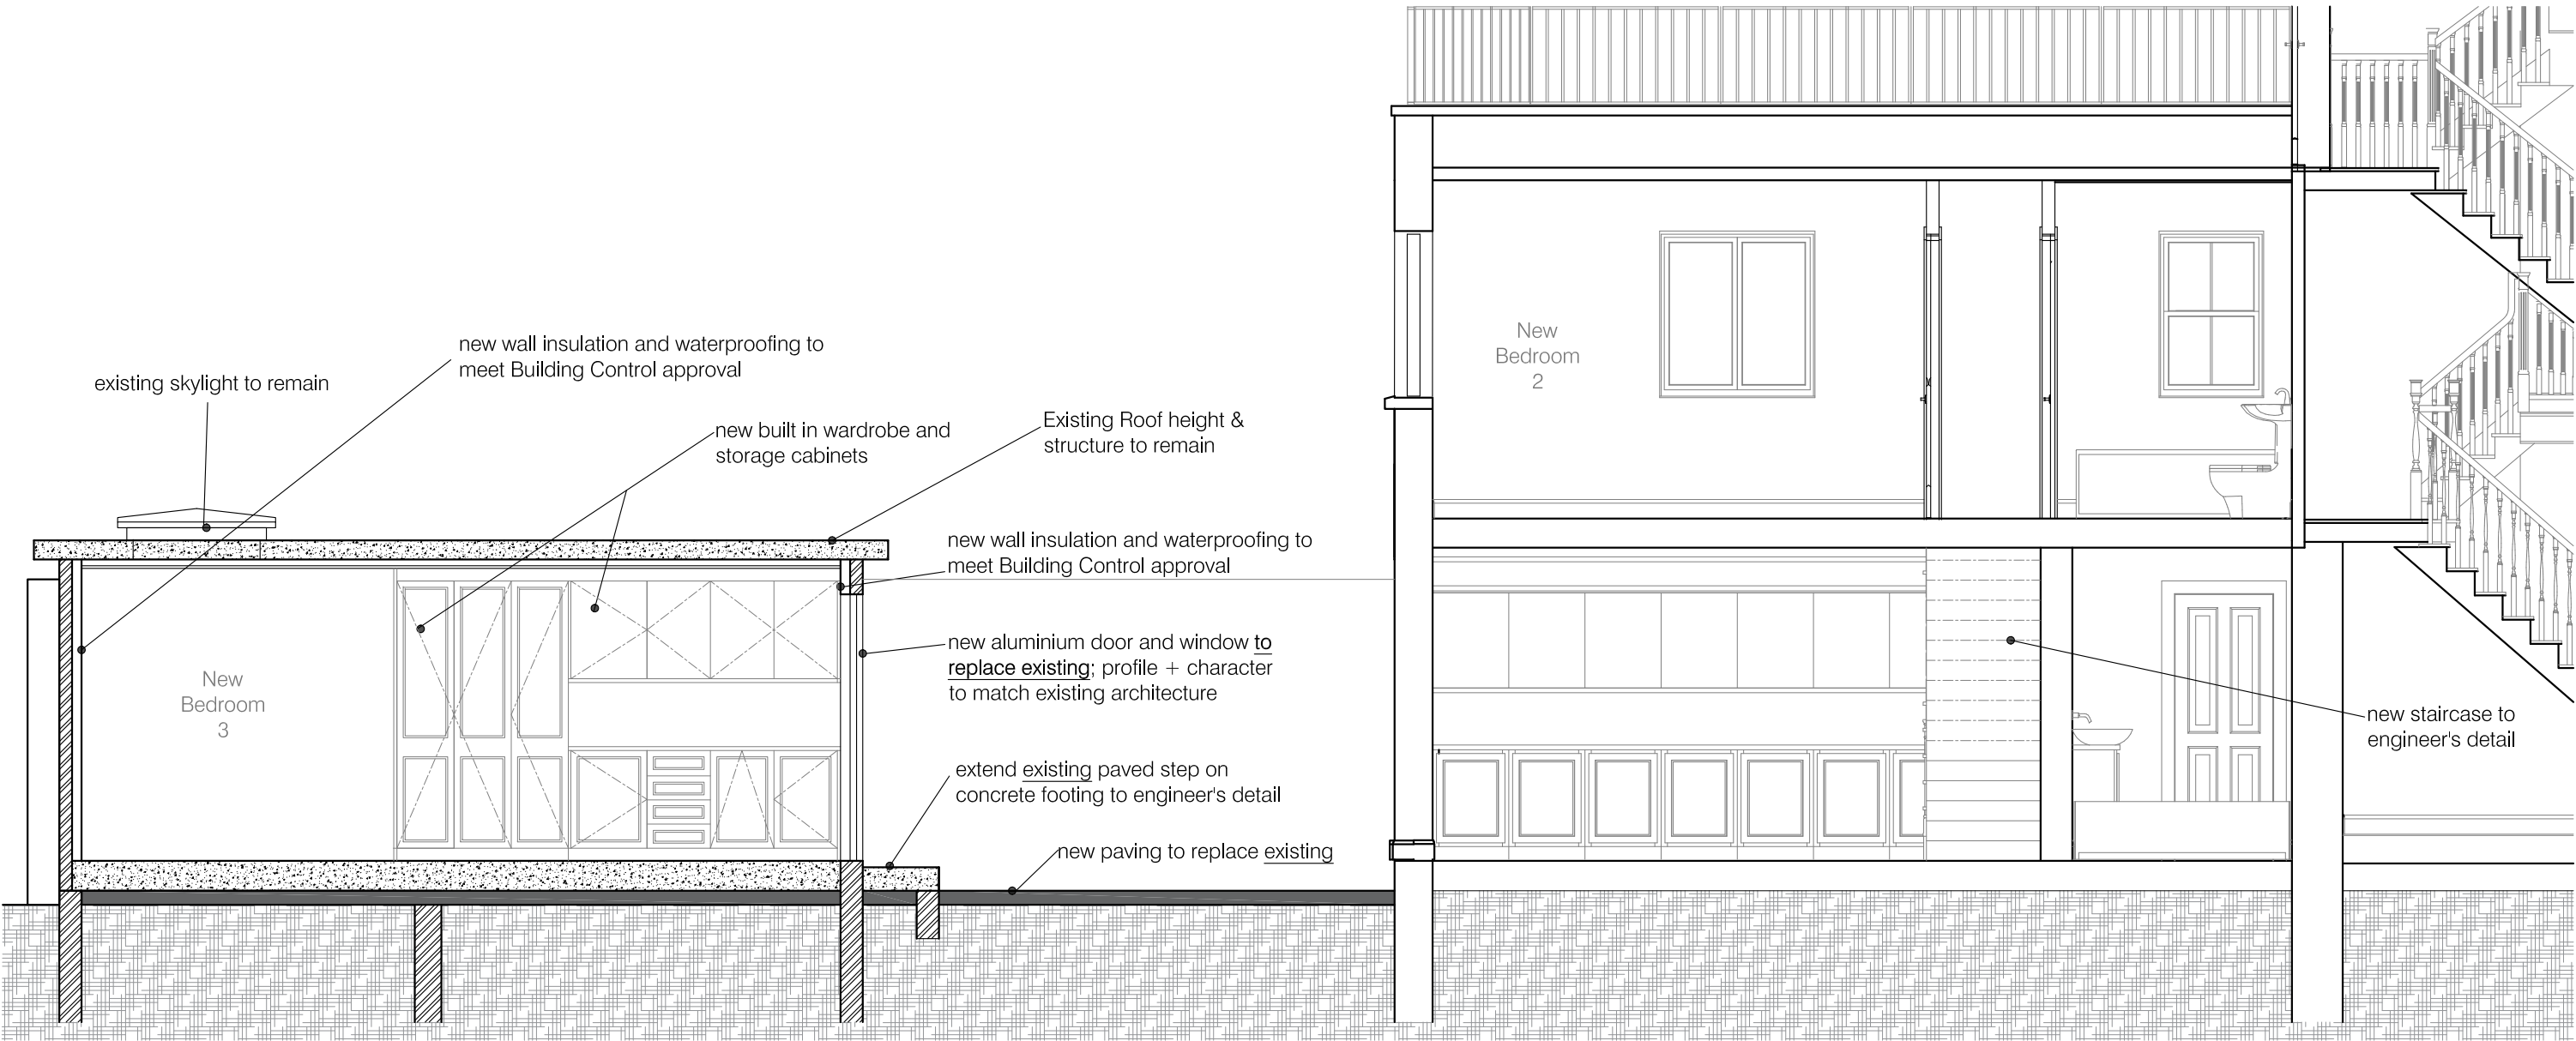

PROPOSED SECTION AA

B	ISSUED FOR PLANNING APPROVAL			DT	28 APR 2020
A	ISSUED FOR PLANNING APPROVAL			DT	20 FEB 2020
Ref	Revision			By	Date
STATUS: PLANNING					
CLIENT: Dr & Mrs M.S Fayman				<div>BAS/SP POINT</div>	
ADDRESS: Flat 1 23 Rona Road London NW3 3AR					
TITLE: Proposed Section AA					
DESIGN BY - DT				DATE - 28.04.2020	
SCALE - 1:50 @A3				CAD BY - DT	
SIGN OFF -					
Dwg No: R0N-01		-	0	-	04
					B