



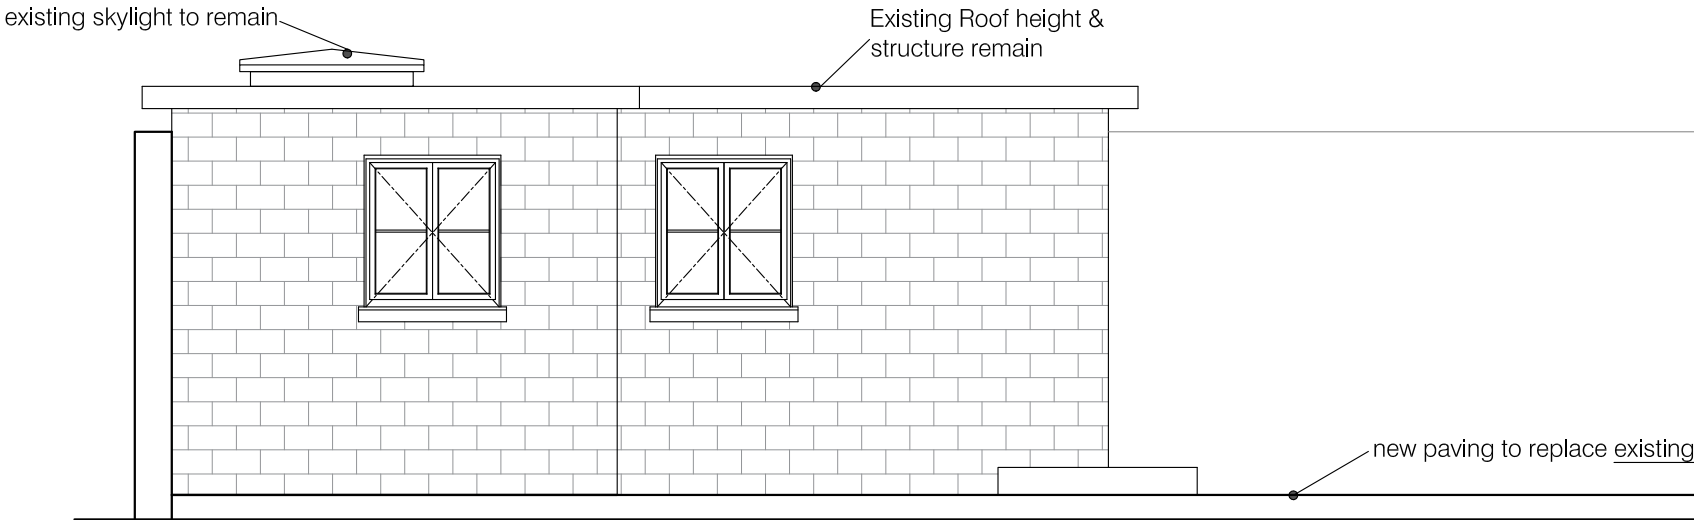

EXISTING SIDE ELEVATION

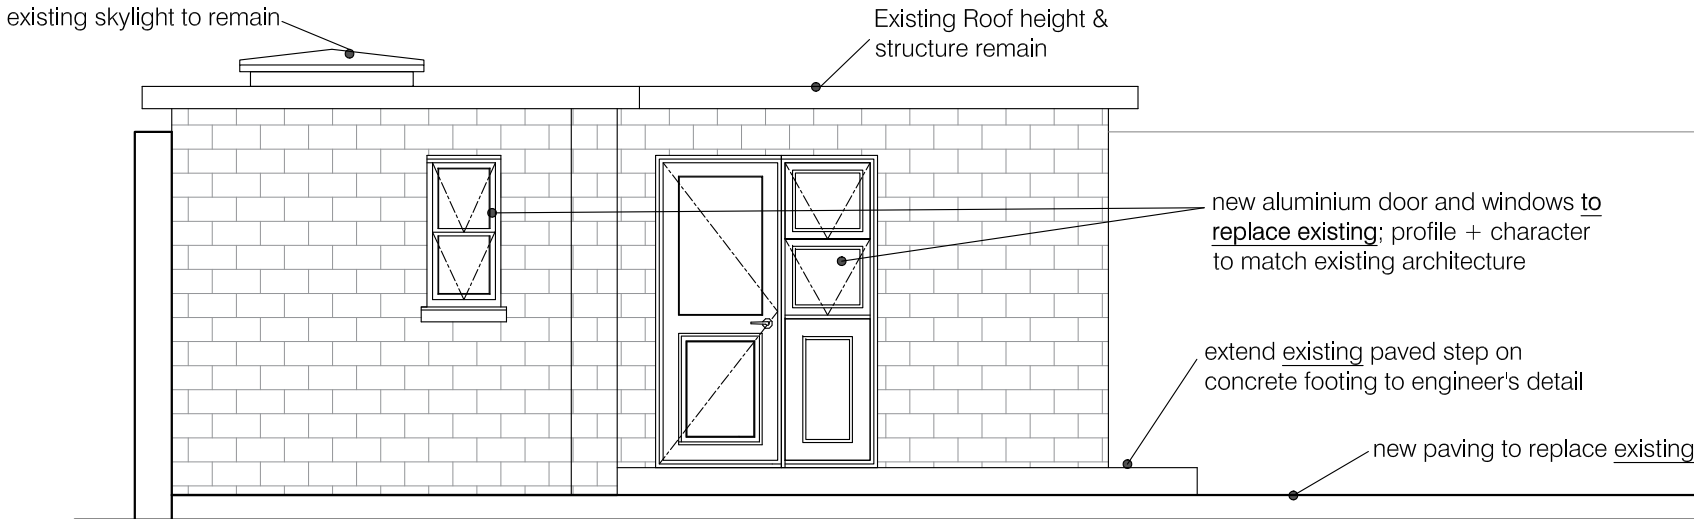

PROPOSED SIDE ELEVATION

NOTES:
- All dimensions to be checked on site - Do not scale from this drawing -
Subject to local authority approval - Drawing for visual purpose only - For
specification refer to scope of works

B	ISSUED FOR PLANNING APPROVAL	DT	28 APR 2020
A	ISSUED FOR PLANNING APPROVAL	DT	20 FEB 2020
Ref	Revision	By	Date

STATUS: PLANNING

CLIENT: Dr & Mrs M.S Fayman	BAS / S PO / NT
ADDRESS: Flat 1 23 Rona Road London NW3 3AR	
TITLE: Existing & Proposed Side Elevation	
Dwg No: RON-01 - 0 - 06	
	B