


PROPOSED GROUND FLR.



PROPOSED MEZZANINE

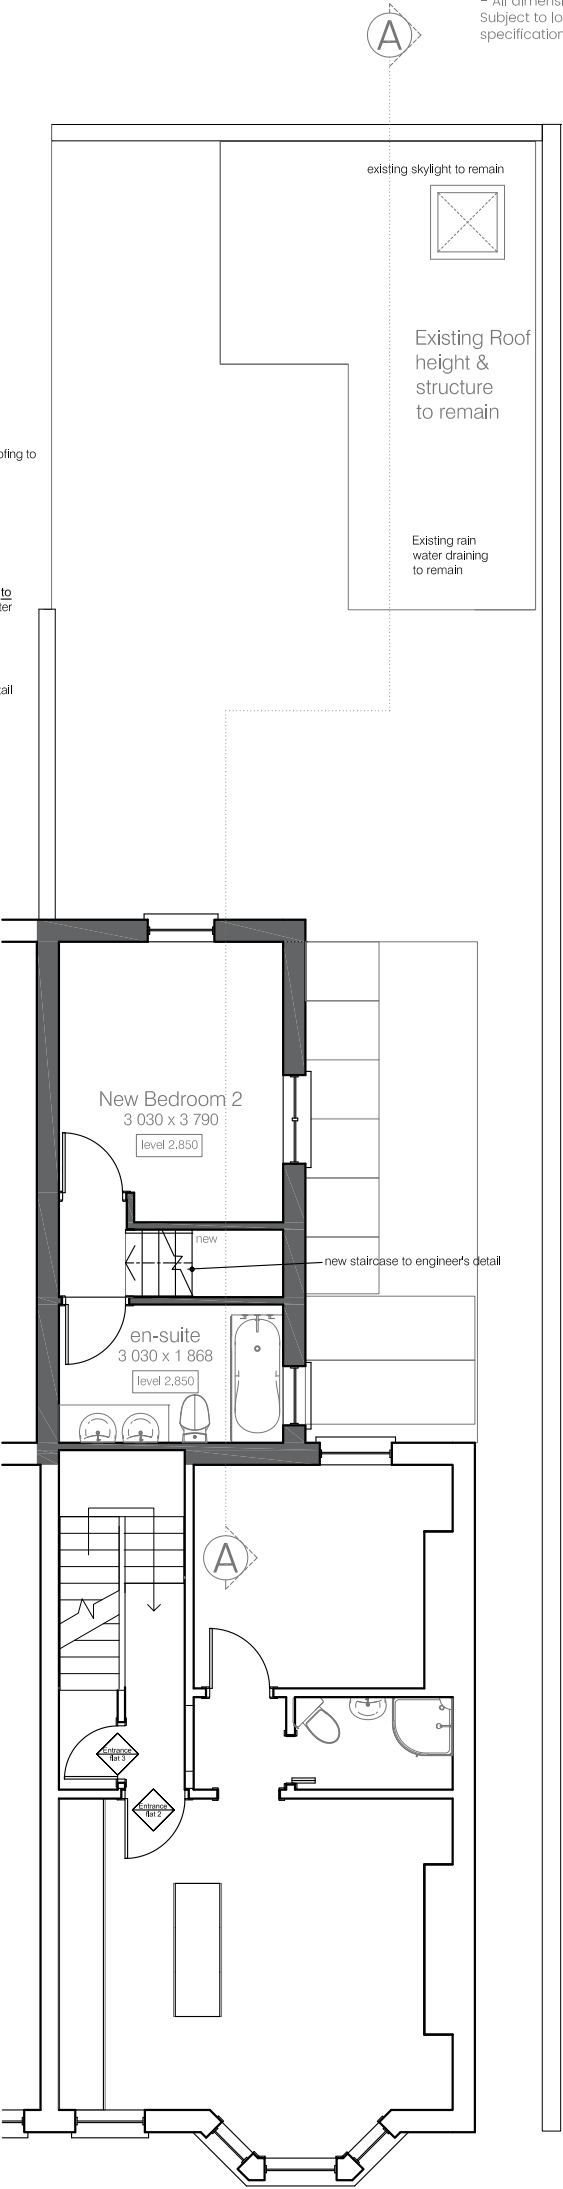

NOTES:  
- All dimensions to be checked on site - Do not scale from this drawing -  
Subject to local authority approval - Drawing for visual purpose only - For  
specification refer to scope of works

B	ISSUED FOR PLANNING APPROVAL	DT	28 APR 2020		
A	ISSUED FOR PLANNING APPROVAL	DT	20 FEB 2020		
Ref	Revision	By	Date		

STATUS:	PLANNING
---------	----------

CLIENT: Dr & Mrs M.S Fayman	<div>BAS/S PO/NT</div>
ADDRESS: Flat 1 23 Rona Road London NW3 2HY	
TITLE: Proposed alterations to existing Store room and mezzanine bedroom	
Dwg No: RON -01 - 0 - 02	
DESIGN BY - DT	
DATE - 28.04.2020	
SCALE - 1:100 @A3	
CAD BY - DT	
SIGN OFF -	