

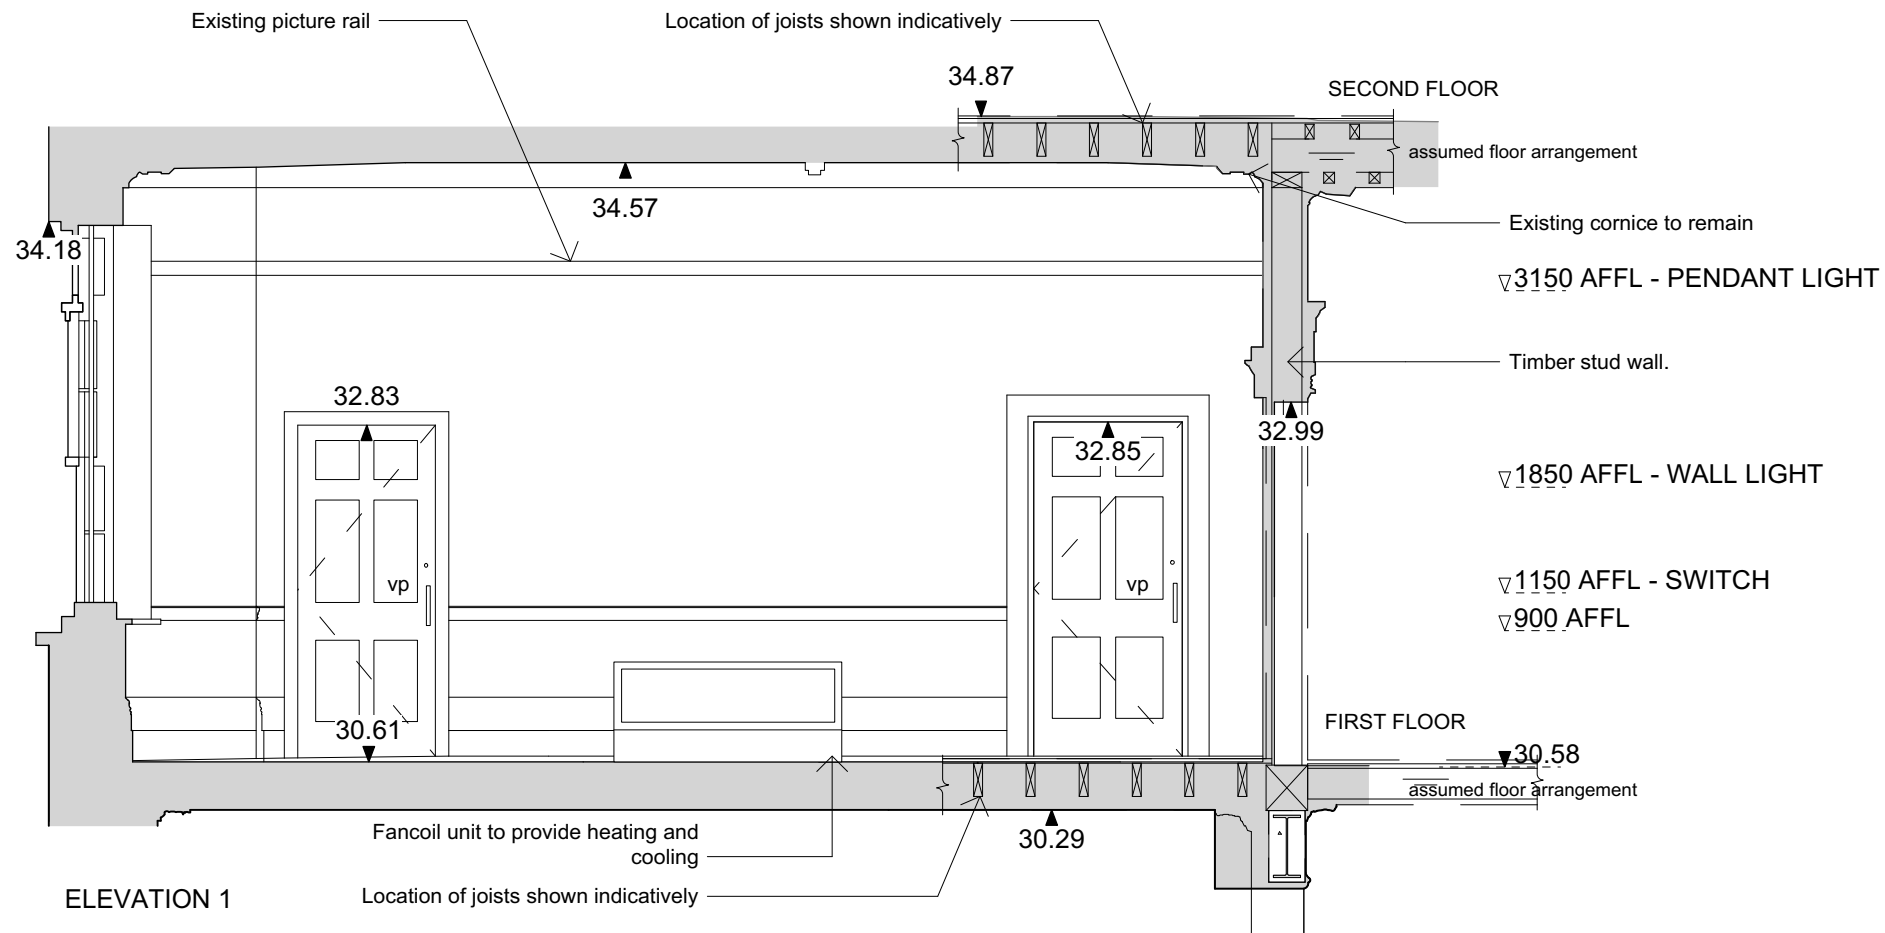
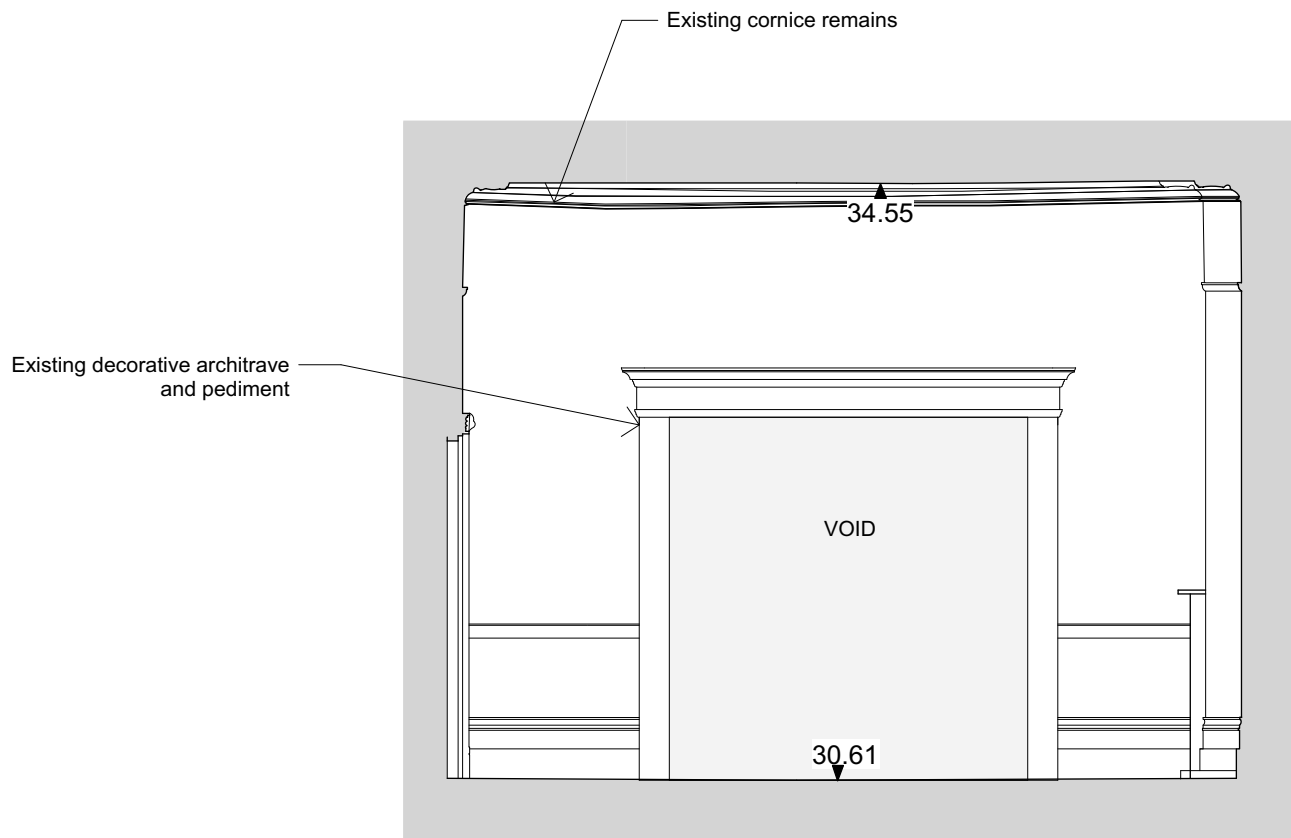


PART PLAN DETAIL OF
MECHANICAL RISER

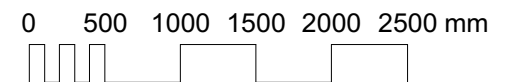

ELEVATION 2

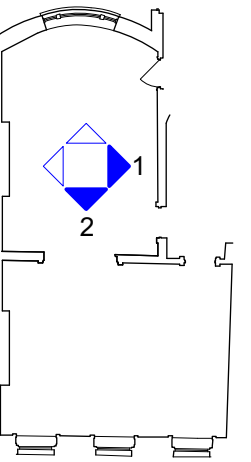

No.	Date	By	Comments
P02	21.02.20	RW	Proposed services route changed. Risers omitted. FOU joinery covers omitted
Revisions			

PLANNING
Drawing Status

BRITISH MUSEUM 38 Russell Square				
Dannatt, Johnson Architects Unit 1 The Wireworks, 77 Great Suffolk Street, London SE1 0BU Telephone (020) 7357 7100 Fax (020) 7357 7200				
Title First Floor Internal Elevations				
Drawing Number 581 BD0-27-06				
Drawn JG	Checked YN	Scale 1:50 @ A3	Date May 18	Revision P02