



1 Conservatory Balcony Plan  
Scale: 1:20

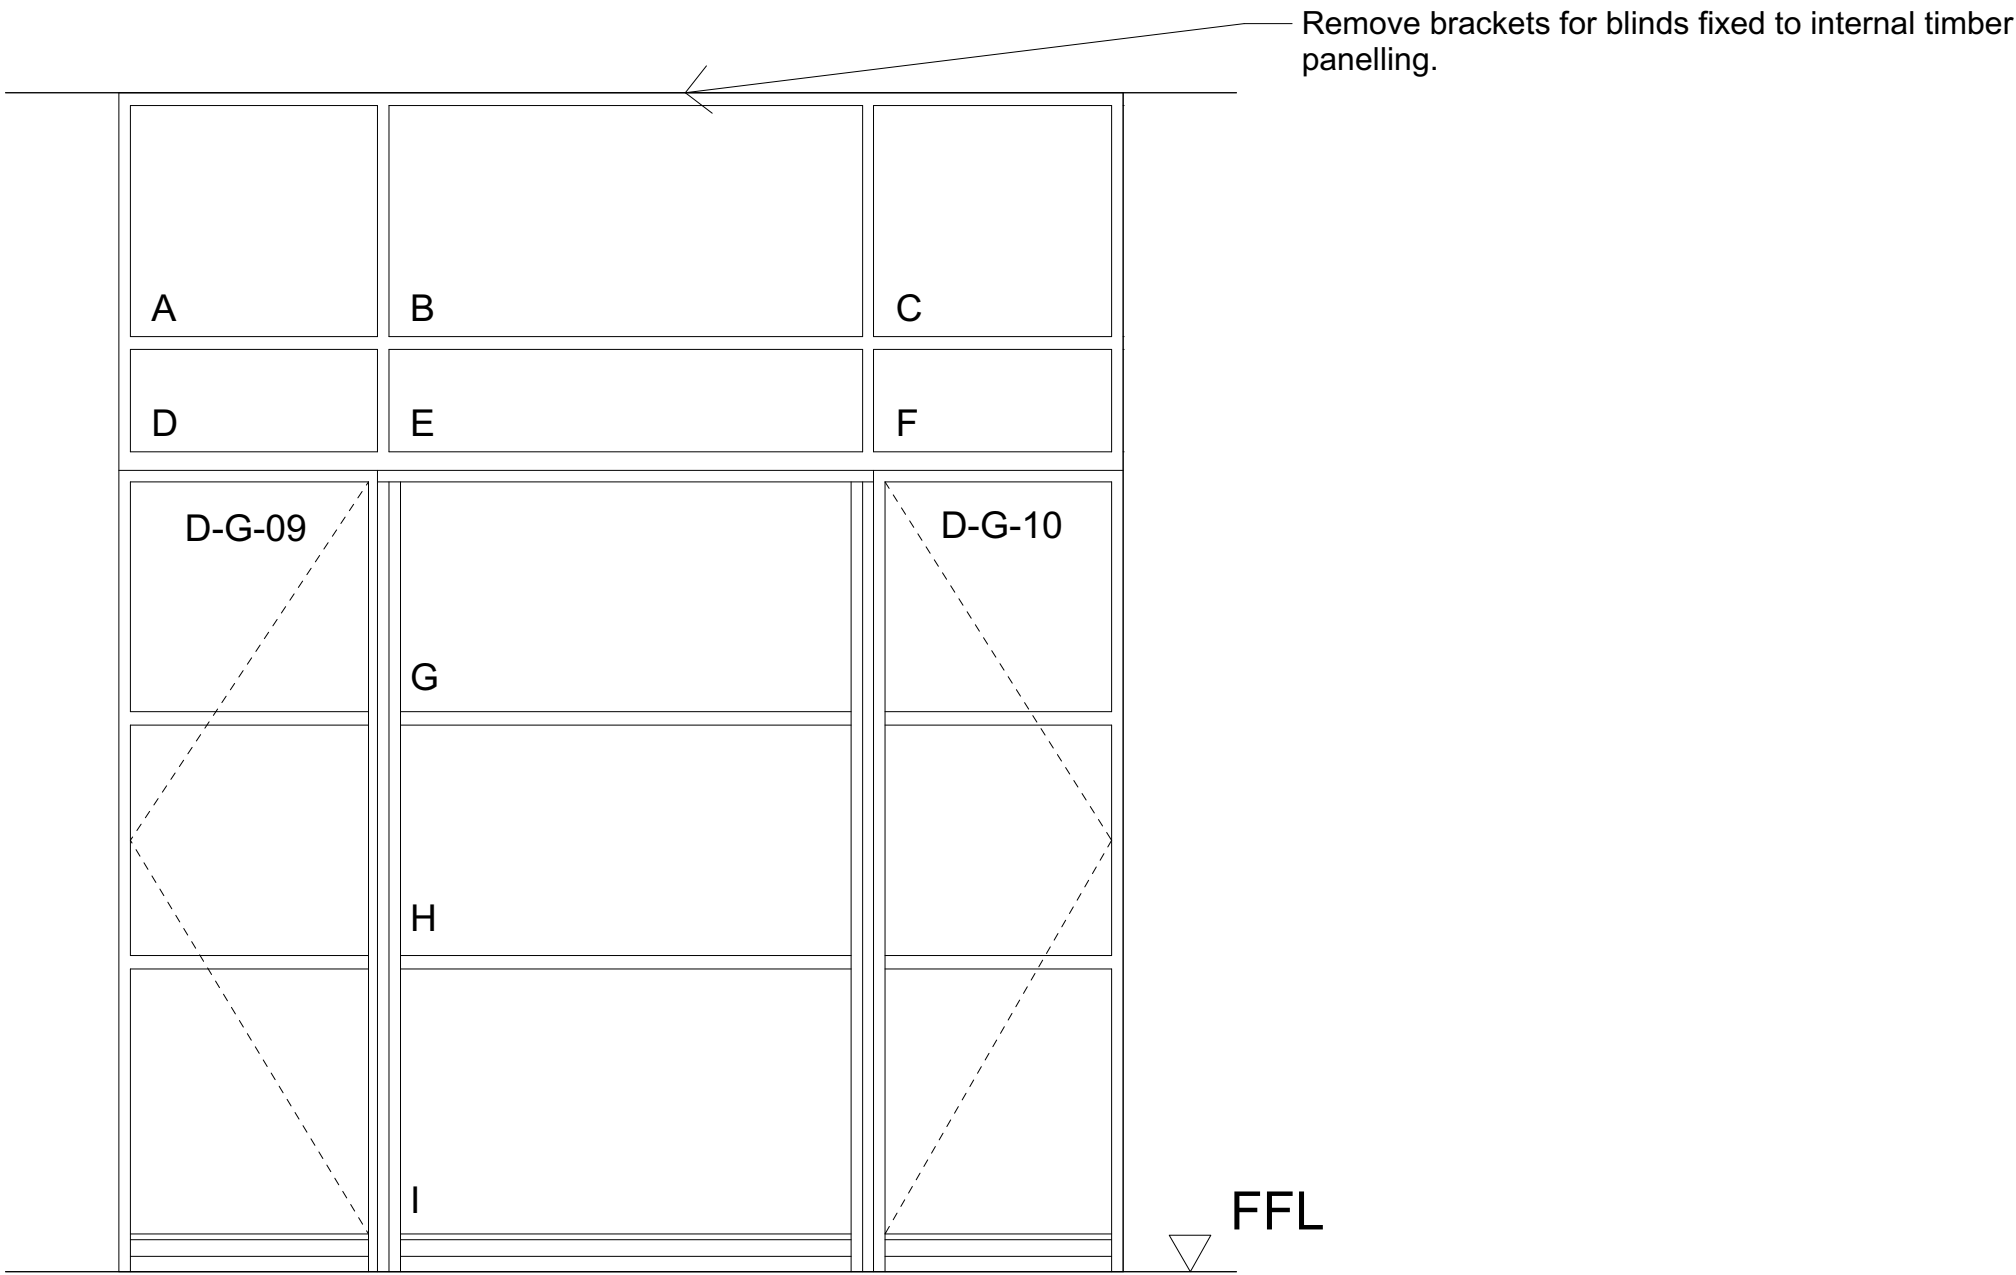

2 Internal Screen Wall Elevation AA  
Scale: 1:20

Doors	Description	Work Required	Ironmongery	Glazing	Other
D-G-09, D-G-10	Existing glazed single metal framed door to conservatory balcony.	Draught seals to be replaced.	Door hinges to be eased to operate, ironmongery to be adjusted and eased to operate.	Georgian wire glass to be replaced with clear.	Metal frame to be redecorated.
Windows/ Panels	Description	Work Required	Ironmongery	Glazing	Other
A, B, C, D, E, F, G, H, I	Internal fixed metal framed window pane with Georgian wire glass.	Metal frame to be redecorated.	N/A	Georgian wire glass to be replaced with clear.	

No revision since first  
Planning Issue

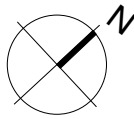

0 500 1000 1500 2000mm

PLANNING

Drawing Status

BRITISH MUSEUM  
38 Russell Square

Dannatt, Johnson Architects

Unit 1 The Wireworks, 77 Great Suffolk Street, London SE1 0BU  
Telephone (020) 7357 7100 Fax (020) 7357 7200

Title  
Conservatory Balcony  
Details 01

Drawing Number  
581 BD5 01

Drawn	Checked	Scale	Date	Revision
JG	YN	1:20 @ A1	Jul 2018	P