oo i isaacan oquan o


Dannatt, Johnson Architects
Unit 1 The Wireworks, 77 Great Suffolk Street, London SE1 0BU Telephone (020) 7357 7100 Fax (020) 7357 7200

Second Floor Strip Out Plan

Drawing Number
581 EN 04

 Carefully remove existing partitions/ doors, fittings and heaters. Make good walls.

 Removal of ducting at high level to be confirmed following M+E proposal.

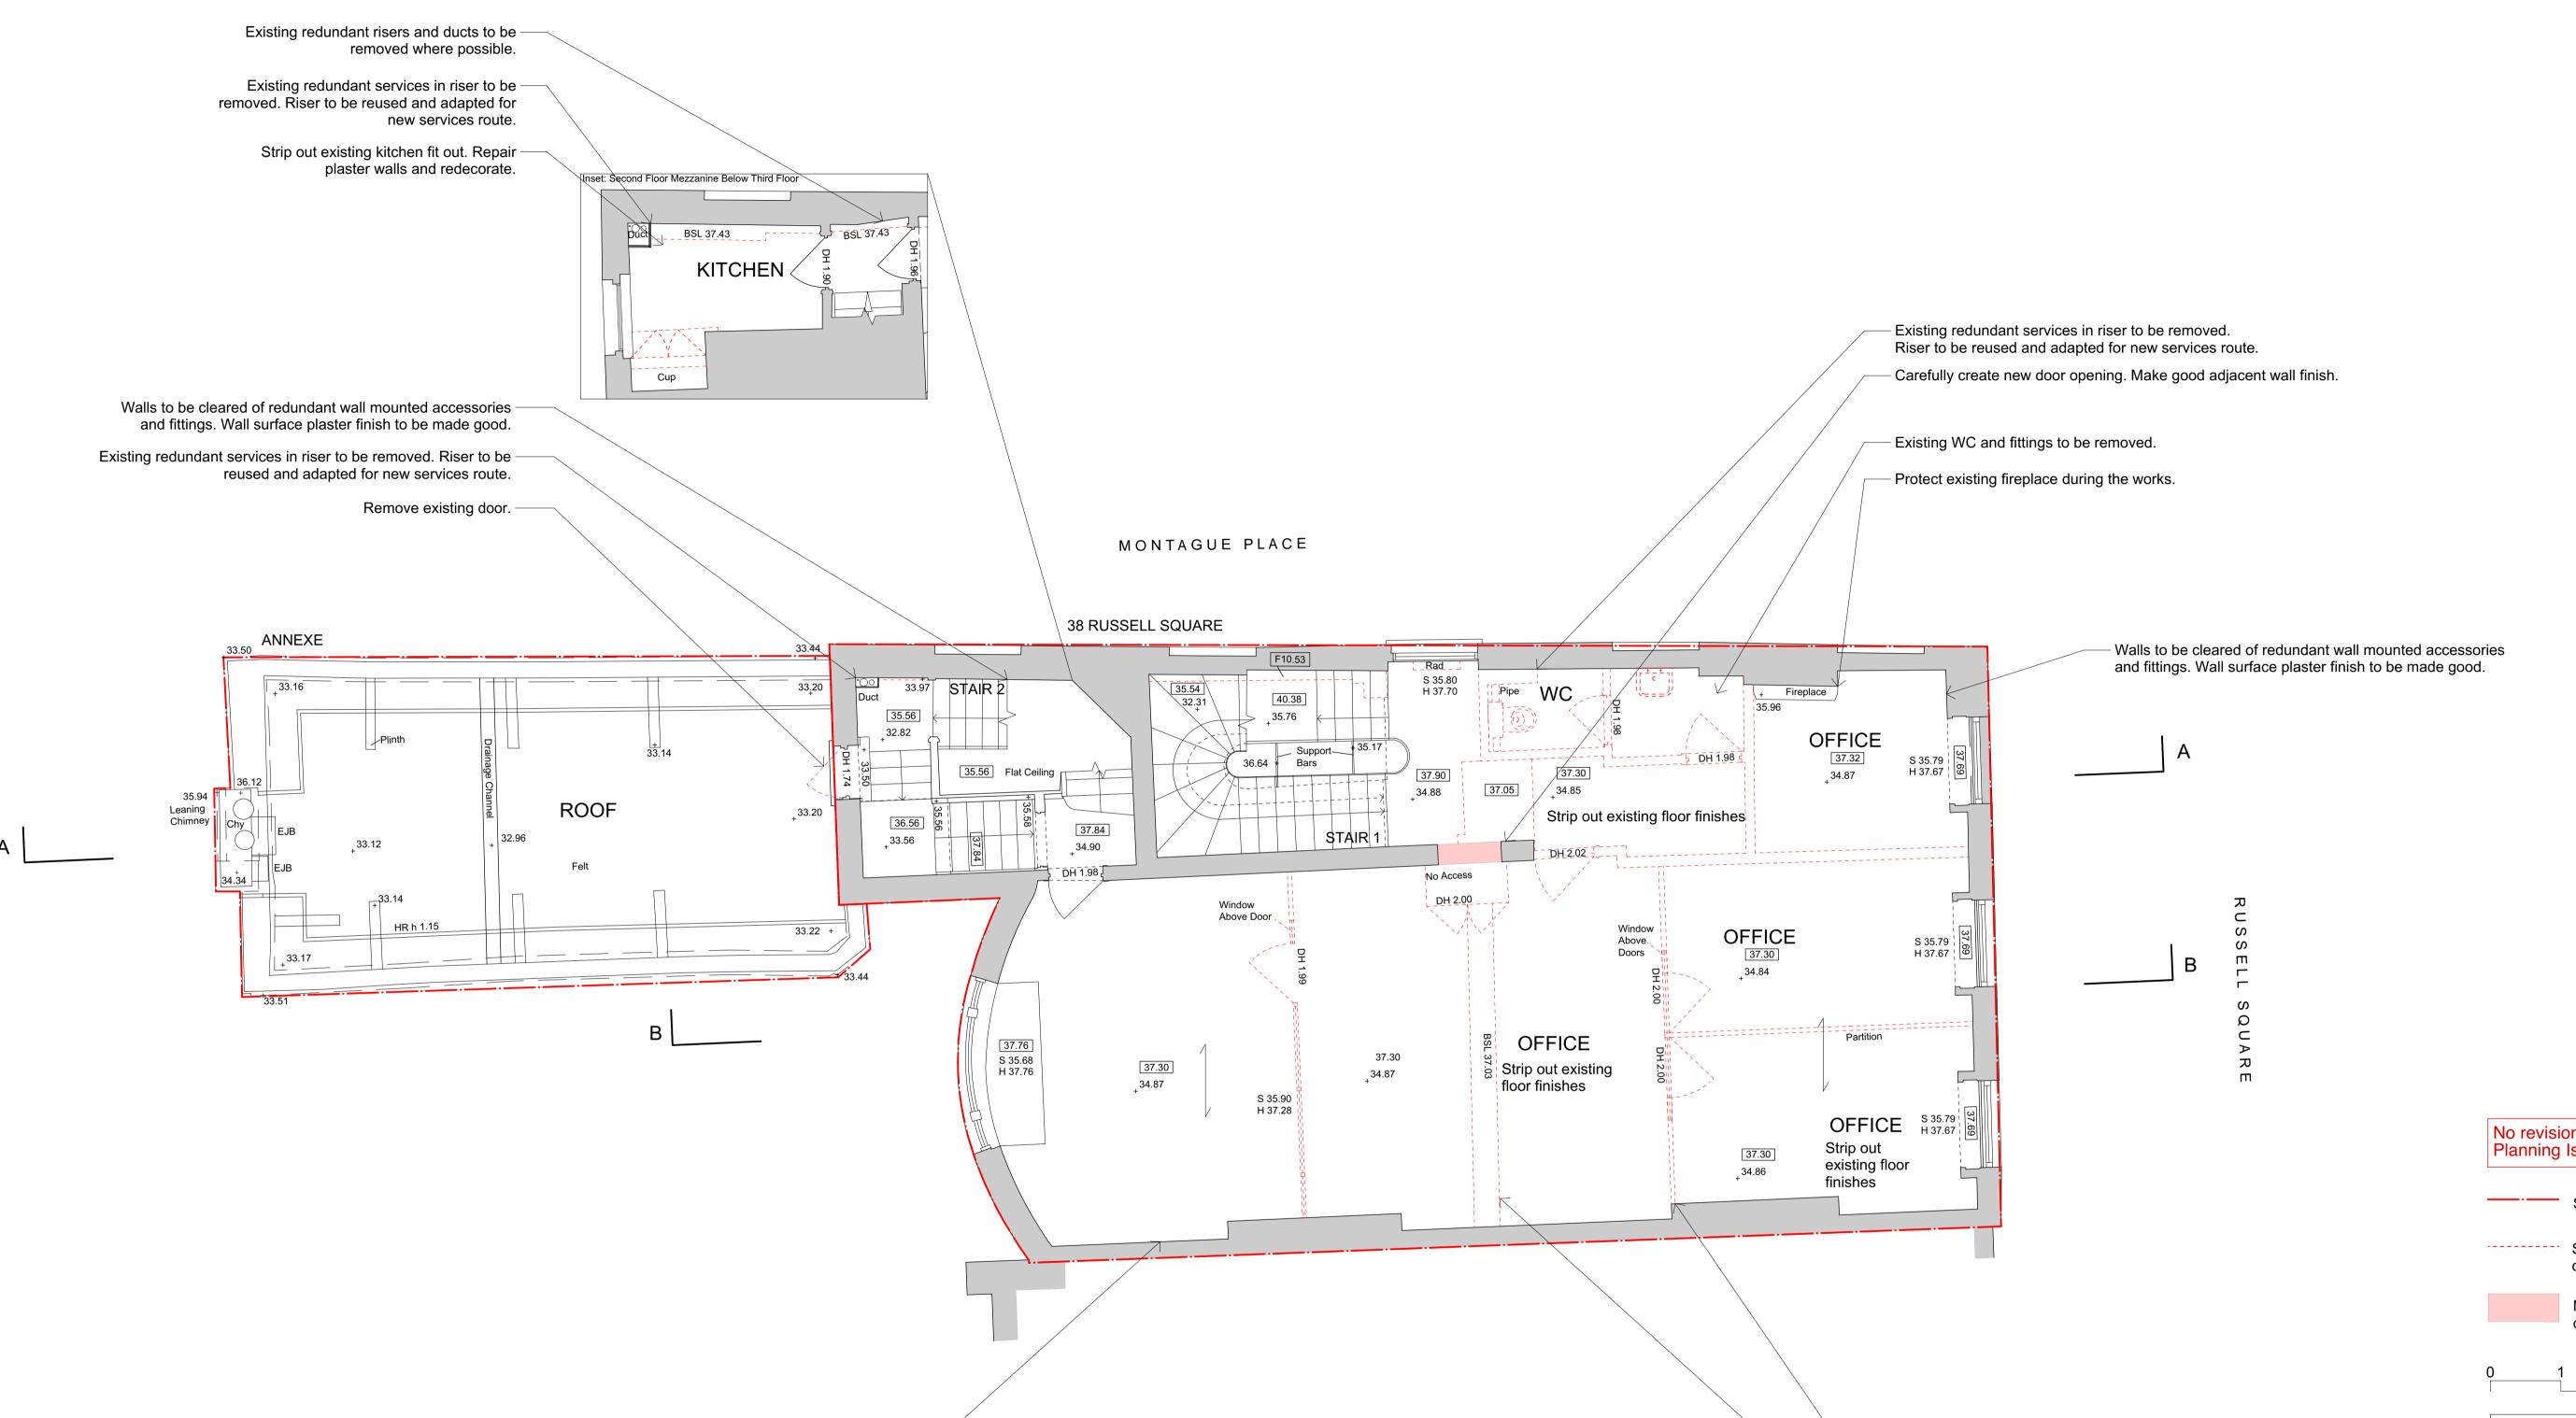

Walls to be cleared of redundant wall mounted accessories

and fittings. Wall surface plaster finish to be made good.