
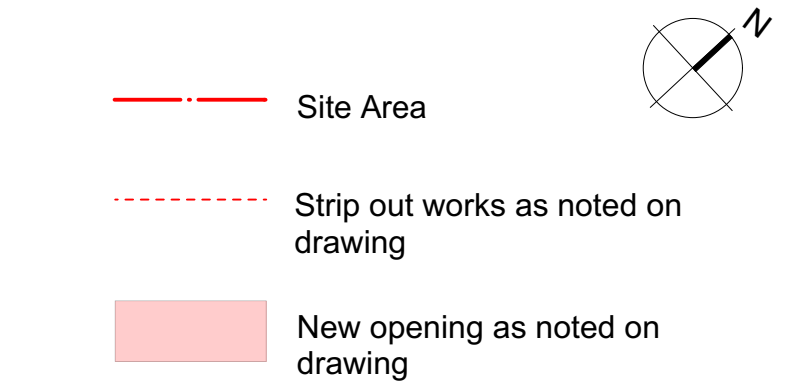


Note:
All dimensions to be confirmed on site. Any discrepancies to be reported to the architect . Do not scale from this drawing. If in doubt please contact the architect.

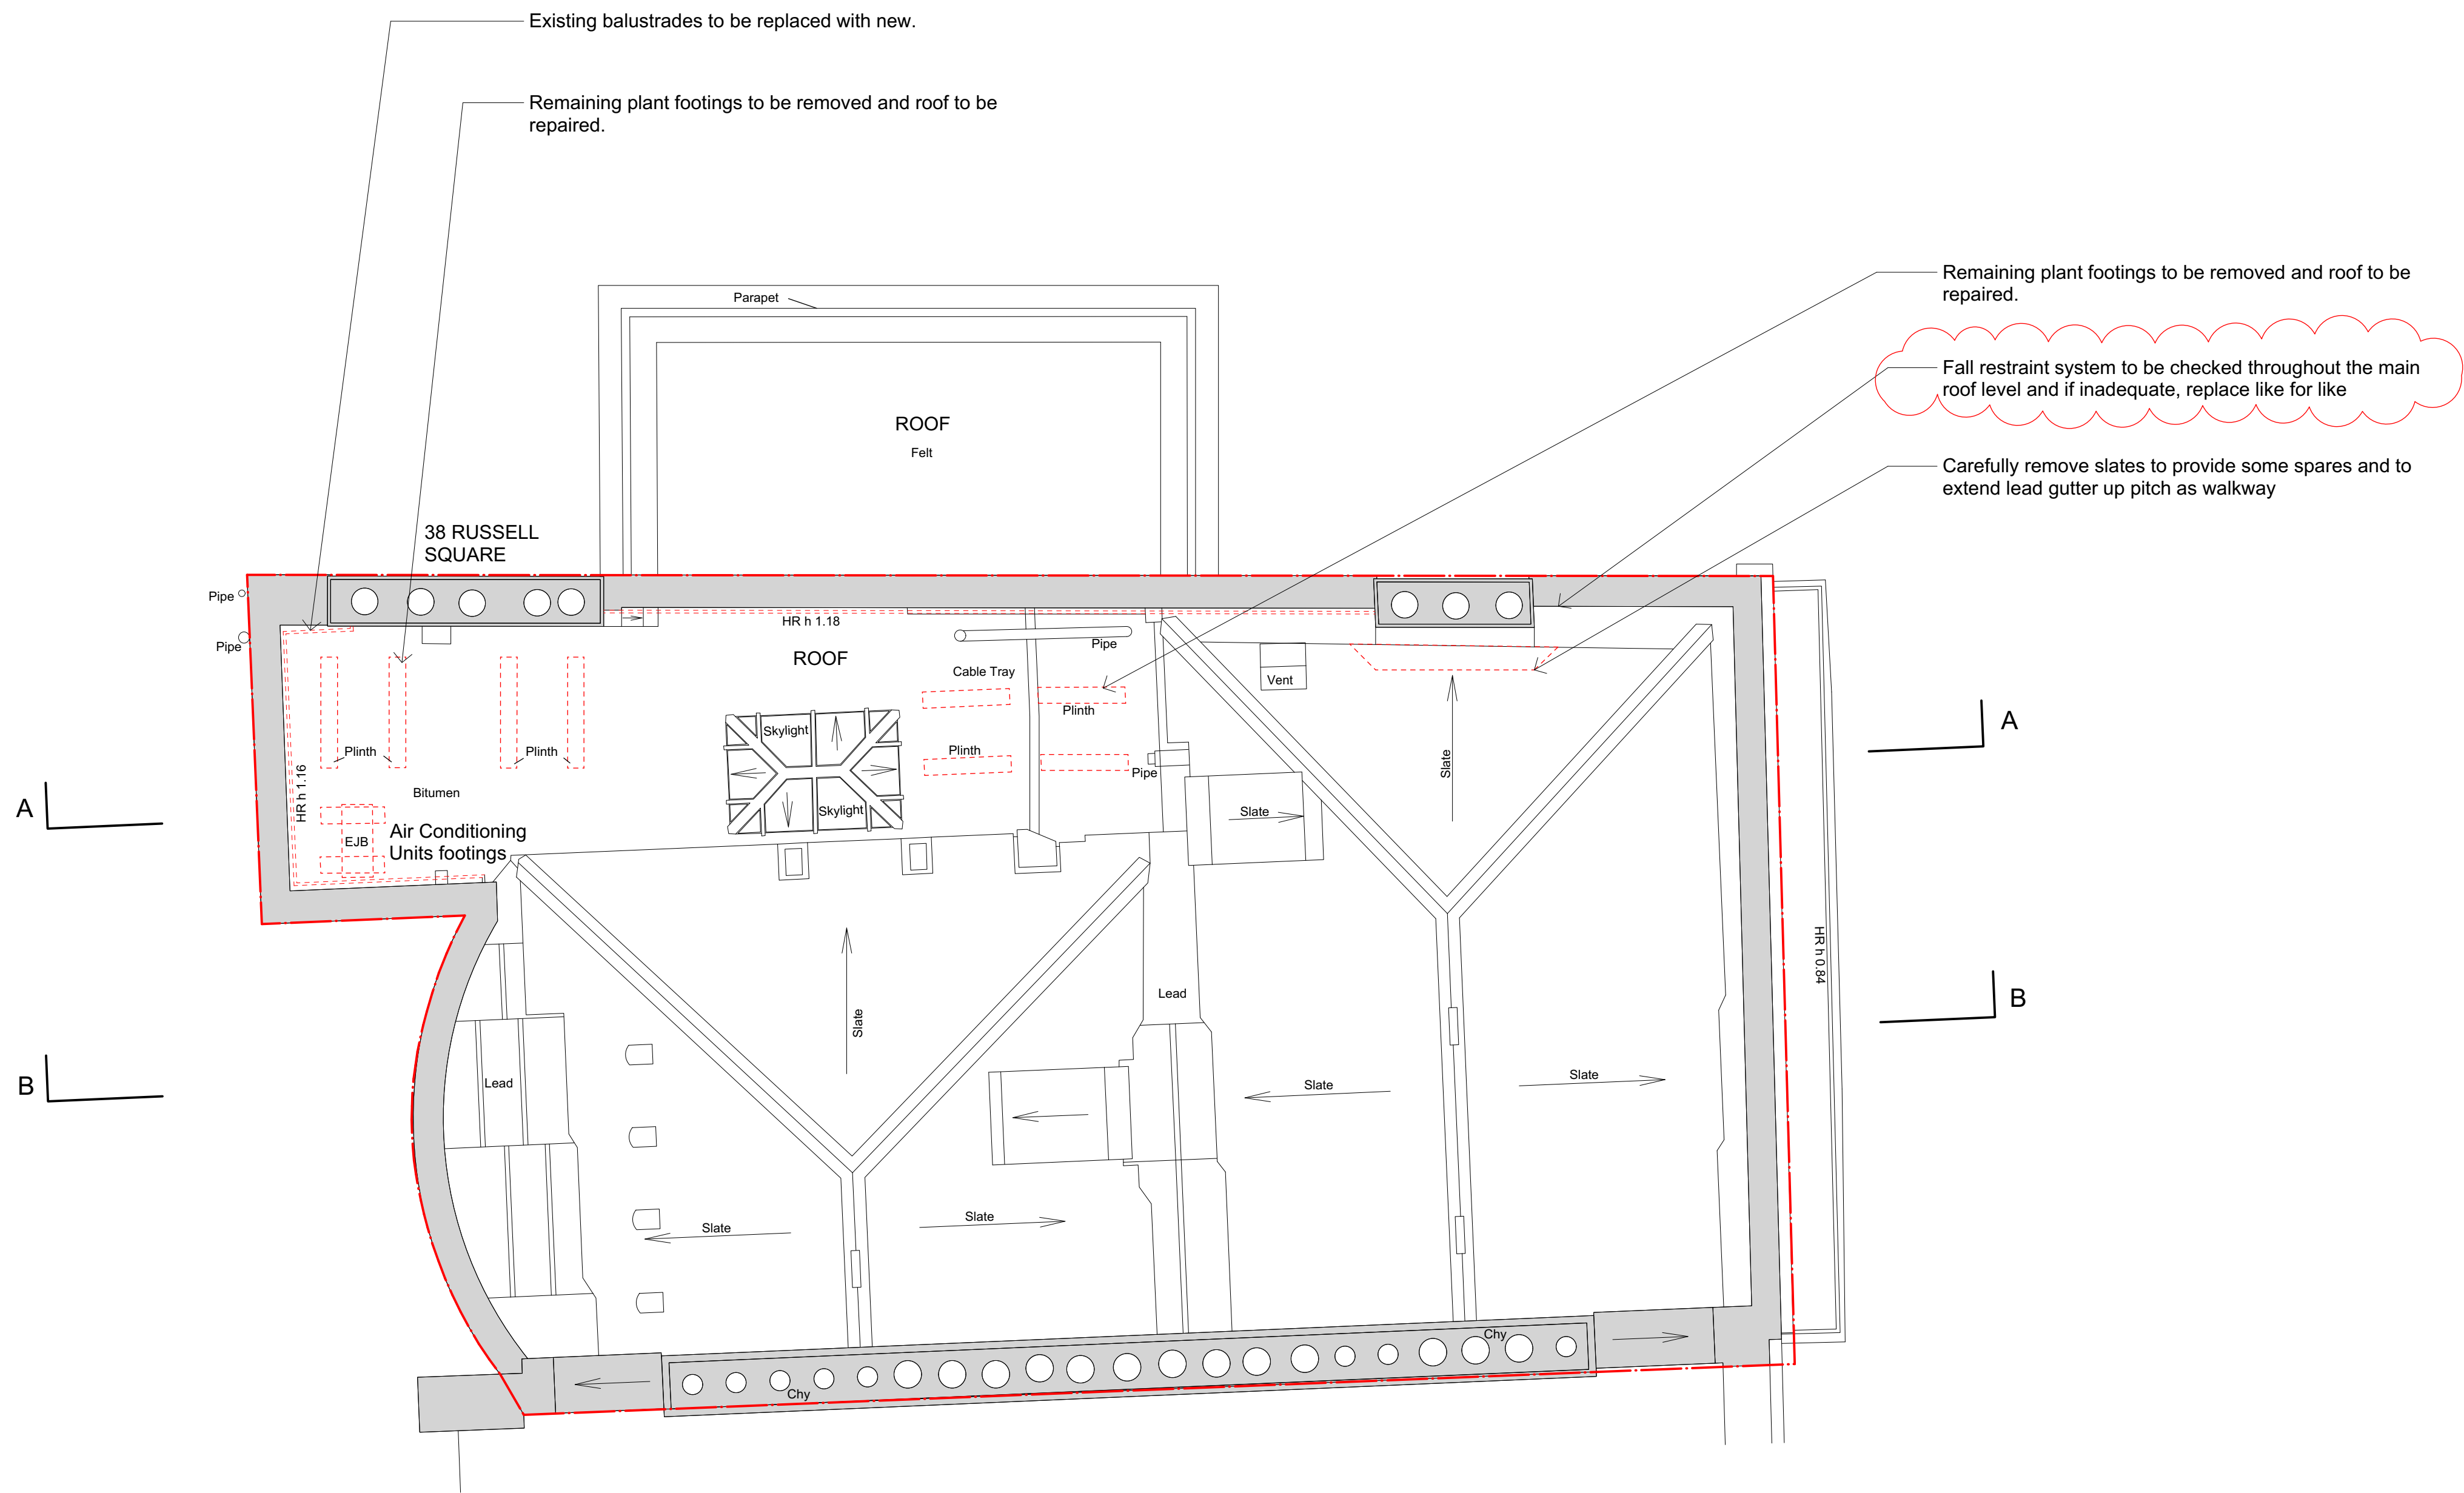

P02	21.02.20	RW	Fall restraint systems note updated
No.	Date	By	Comments
Revisions			

PLANNING
Drawing Status

BRITISH MUSEUM
38 Russell Square

Dannatt, Johnson Architects
Unit 1 The Wireworks, 77 Great Suffolk Street, London SE1 0BU
Telephone (020) 7357 7100 Fax (020) 7357 7200

Title
Roof Strip Out Plan

Drawing Number
581 EN 10

Drawn	Checked	Scale	Date	Repsion
JG	YN	1:50 @ A1 1:100 @ A3	Mar 2017	P02