



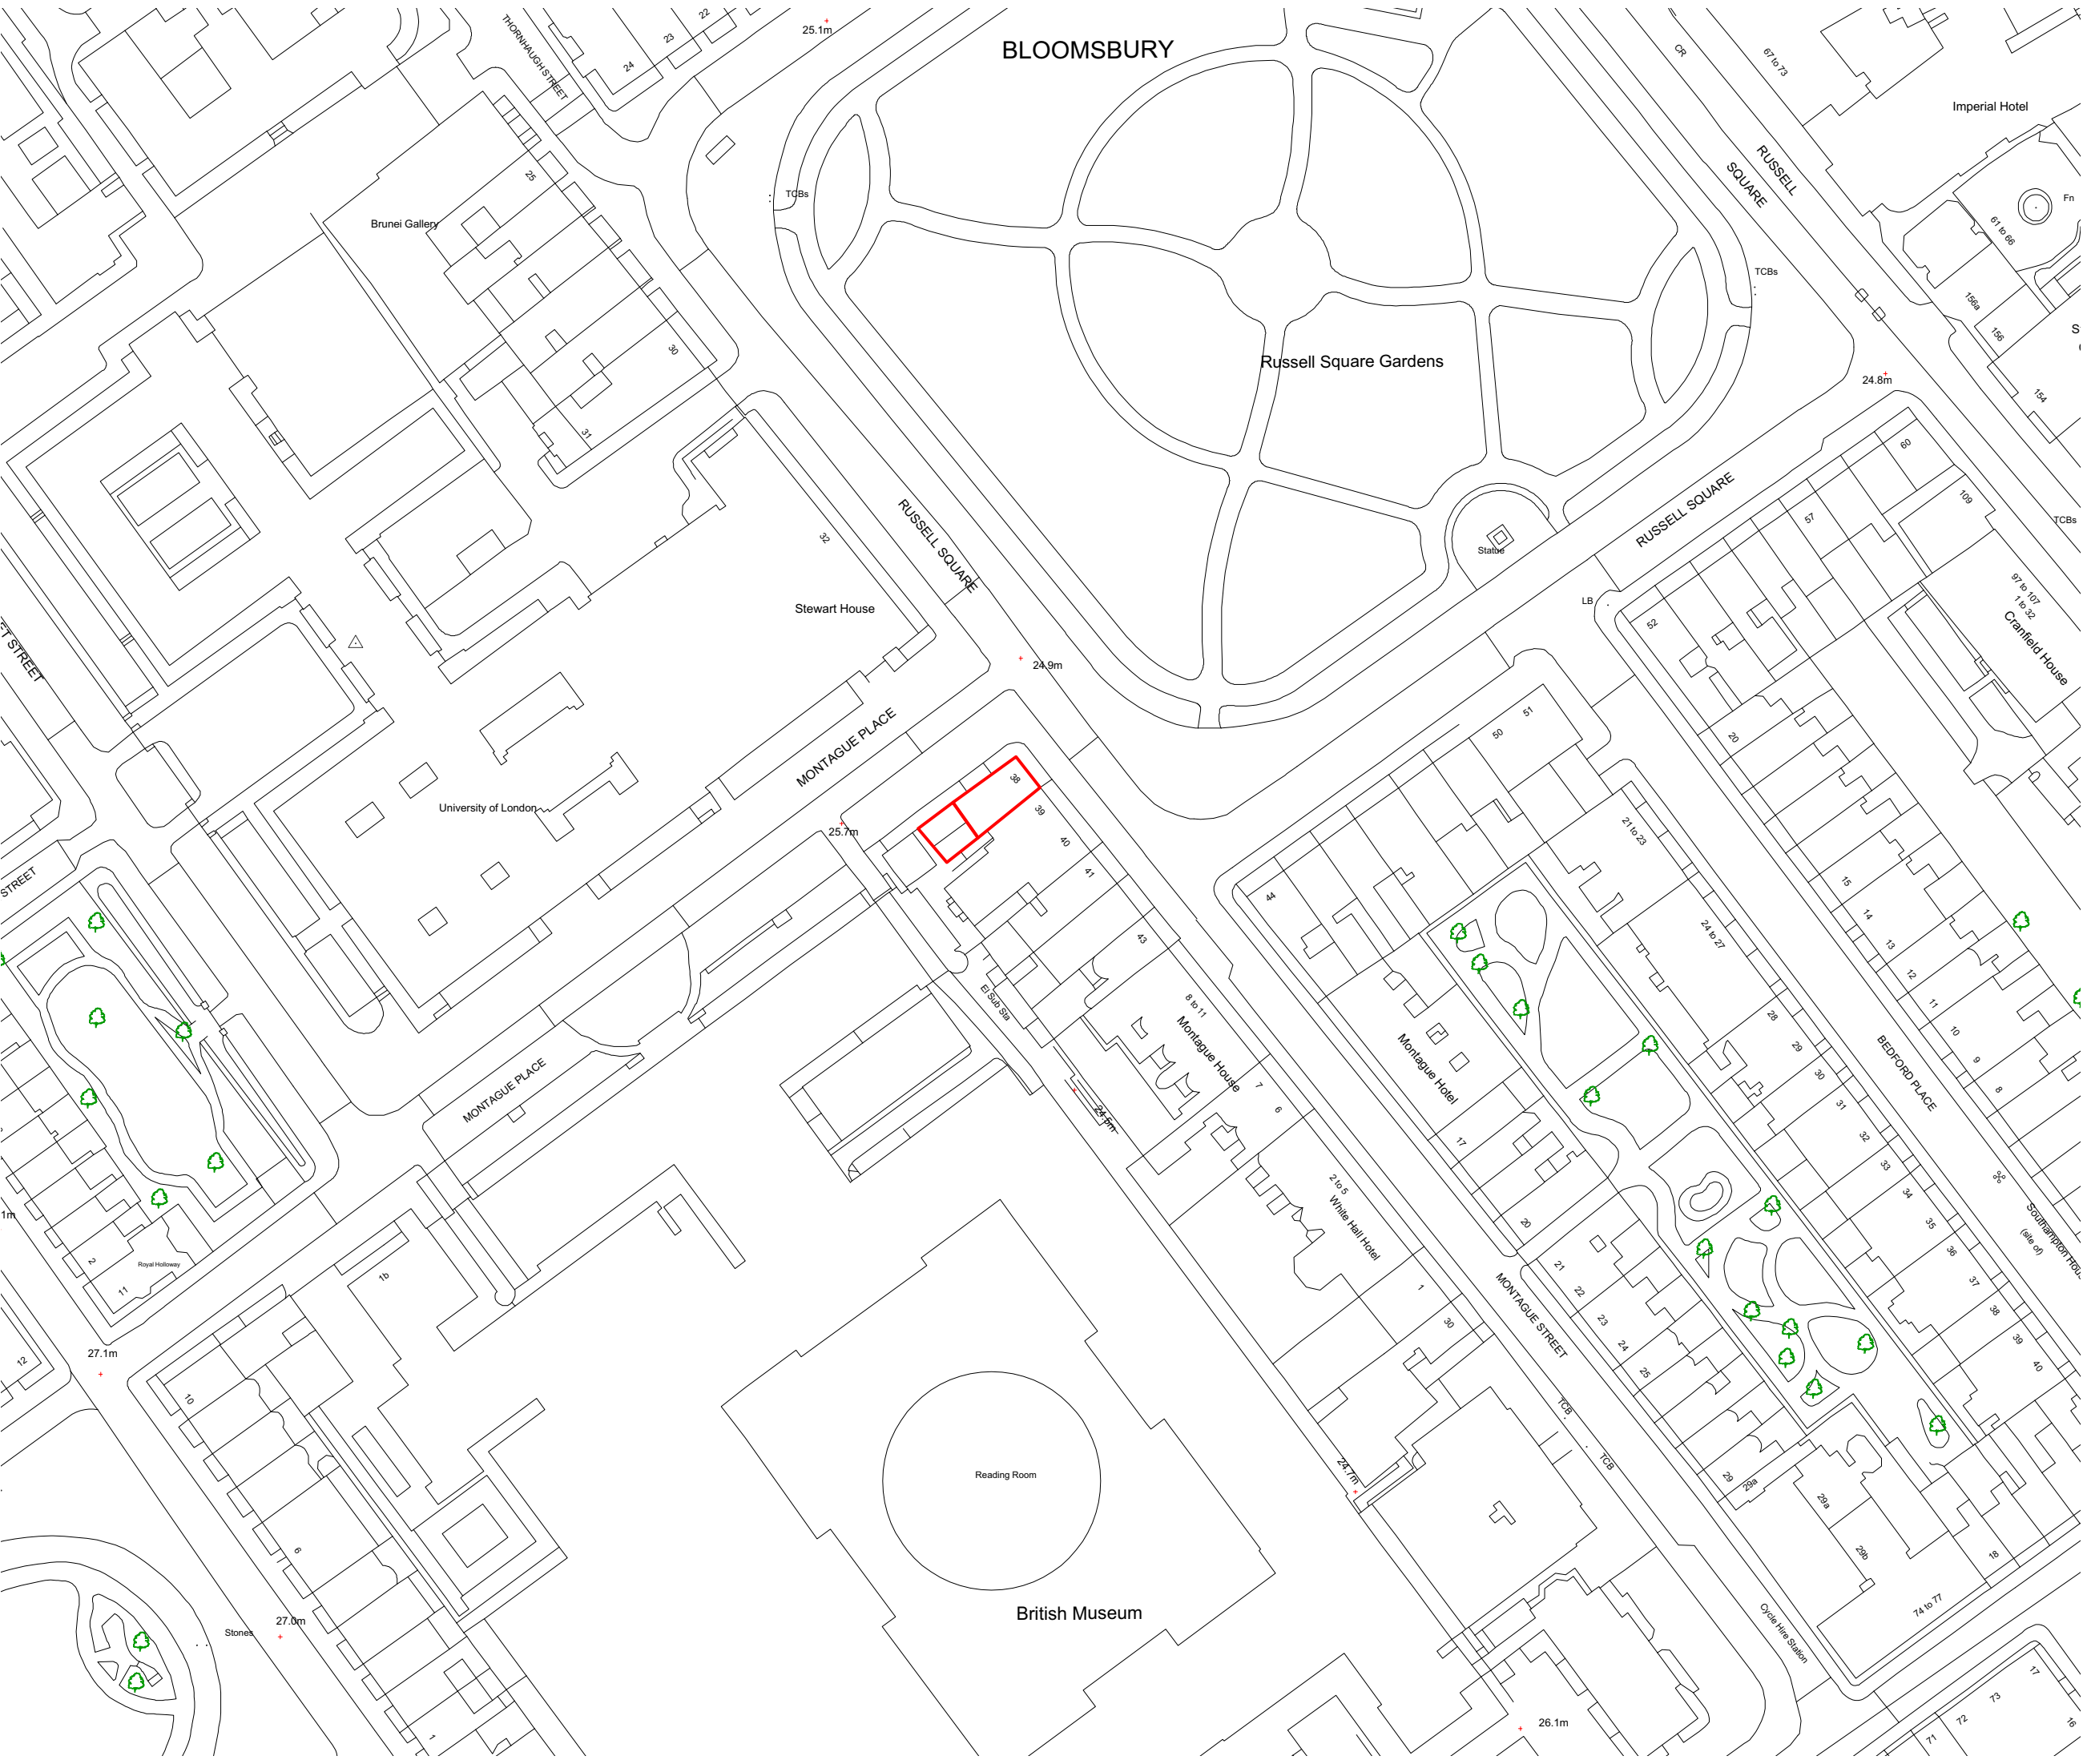

No revision since first  
Planning Issue

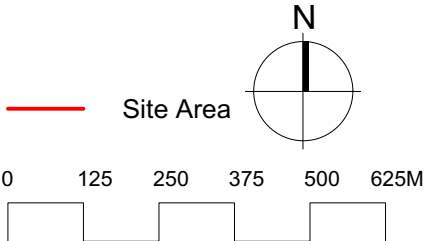

| PLANNING   |         |             |         |          |
|---|---------|-------------|---------|----------|
| Drawing Status   |         |             |         |          |
| BRITISH MUSEUM<br>38 Russell Square   |         |             |         |          |
| Dannatt, Johnson Architects<br>Unit 1 The Wireworks, 77 Great Suffolk Street, London SE1 0BU<br>Telephone (020) 7357 7100 Fax (020) 7357 7200 |         |             |         |          |
| Title<br>Site Location Plan   |         |             |         |          |
| Drawing Number<br>581 EW 00 01   |         |             |         |          |
| Drawn   | Checked | Scale       | Date    | Revision |
| JG   | YN      | 1:1250 @ A3 | Sept 17 | P        |