



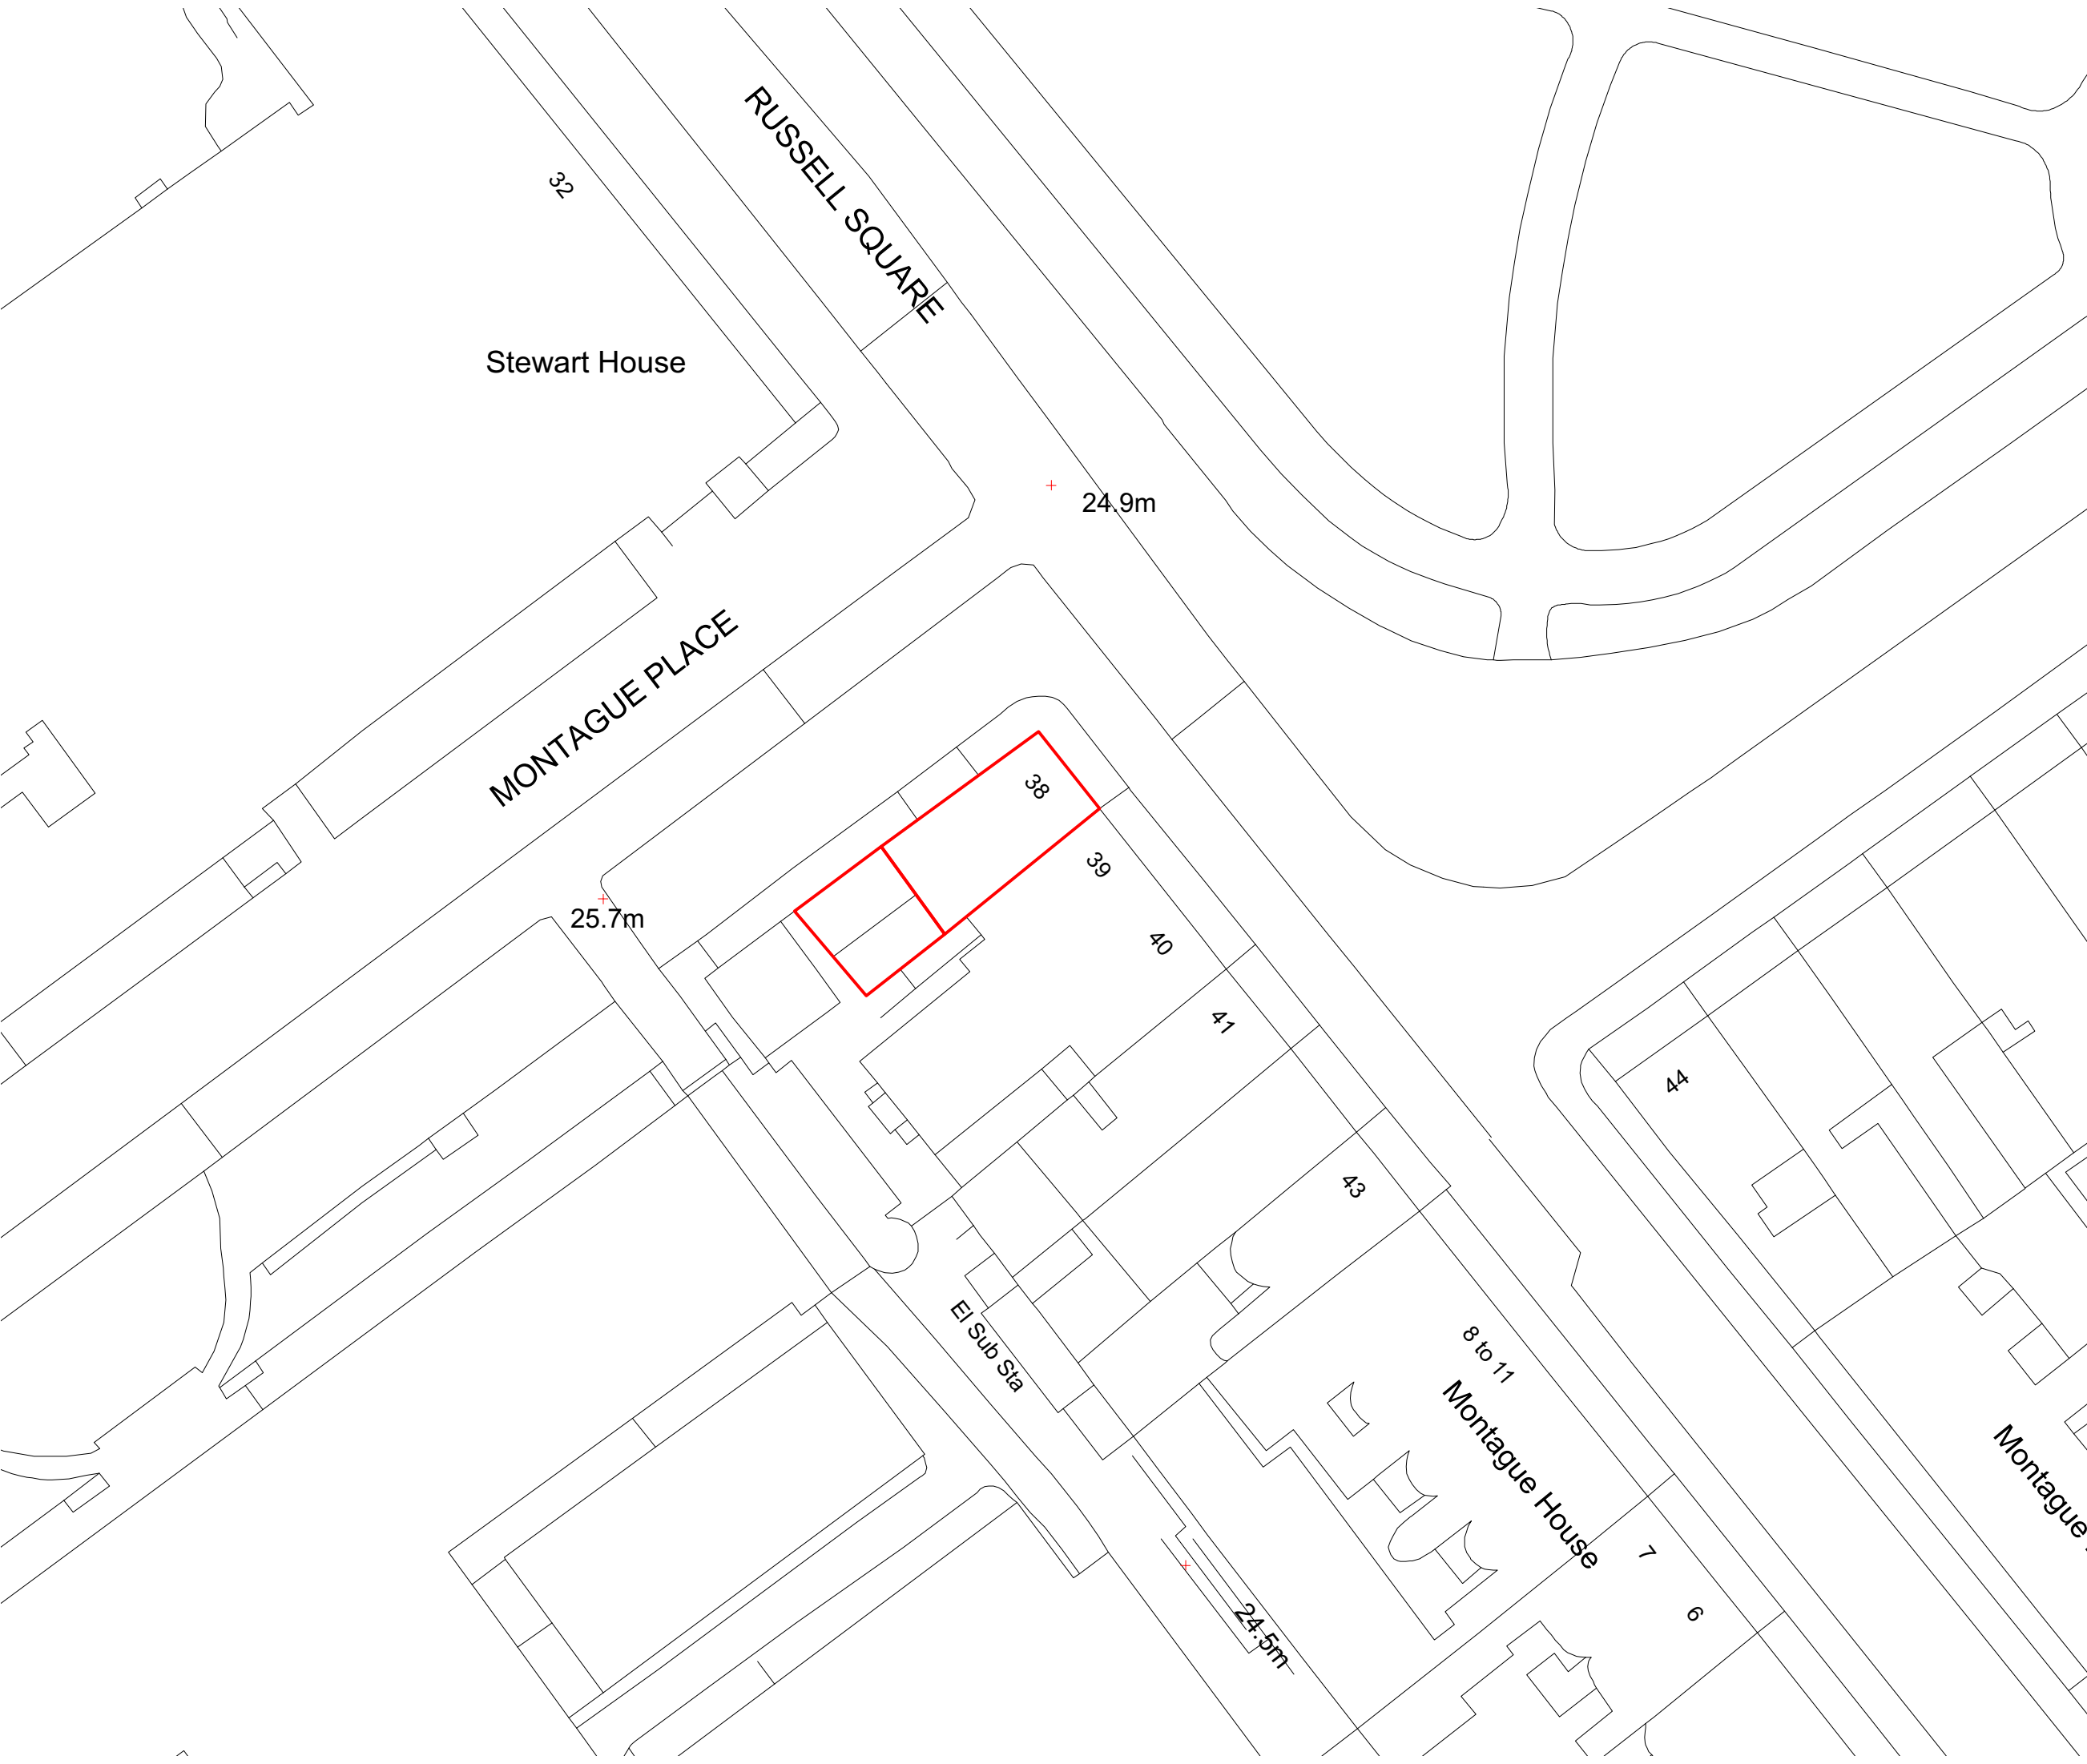

No revision since first
Planning Issue

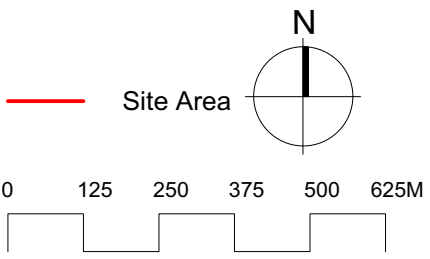

PLANNING				
Drawing Status				
BRITISH MUSEUM 38 Russell Square				
Dannatt, Johnson Architects Unit 1 The Wireworks, 77 Great Suffolk Street, London SE1 0BU Telephone (020) 7357 7100 Fax (020) 7357 7200				
Title Building Context Plan				
Drawing Number 581 EW 00-02				
Drawn	Checked	Scale	Date	Revision
JG	YN	1:500 @ A3	Sept 17	P