
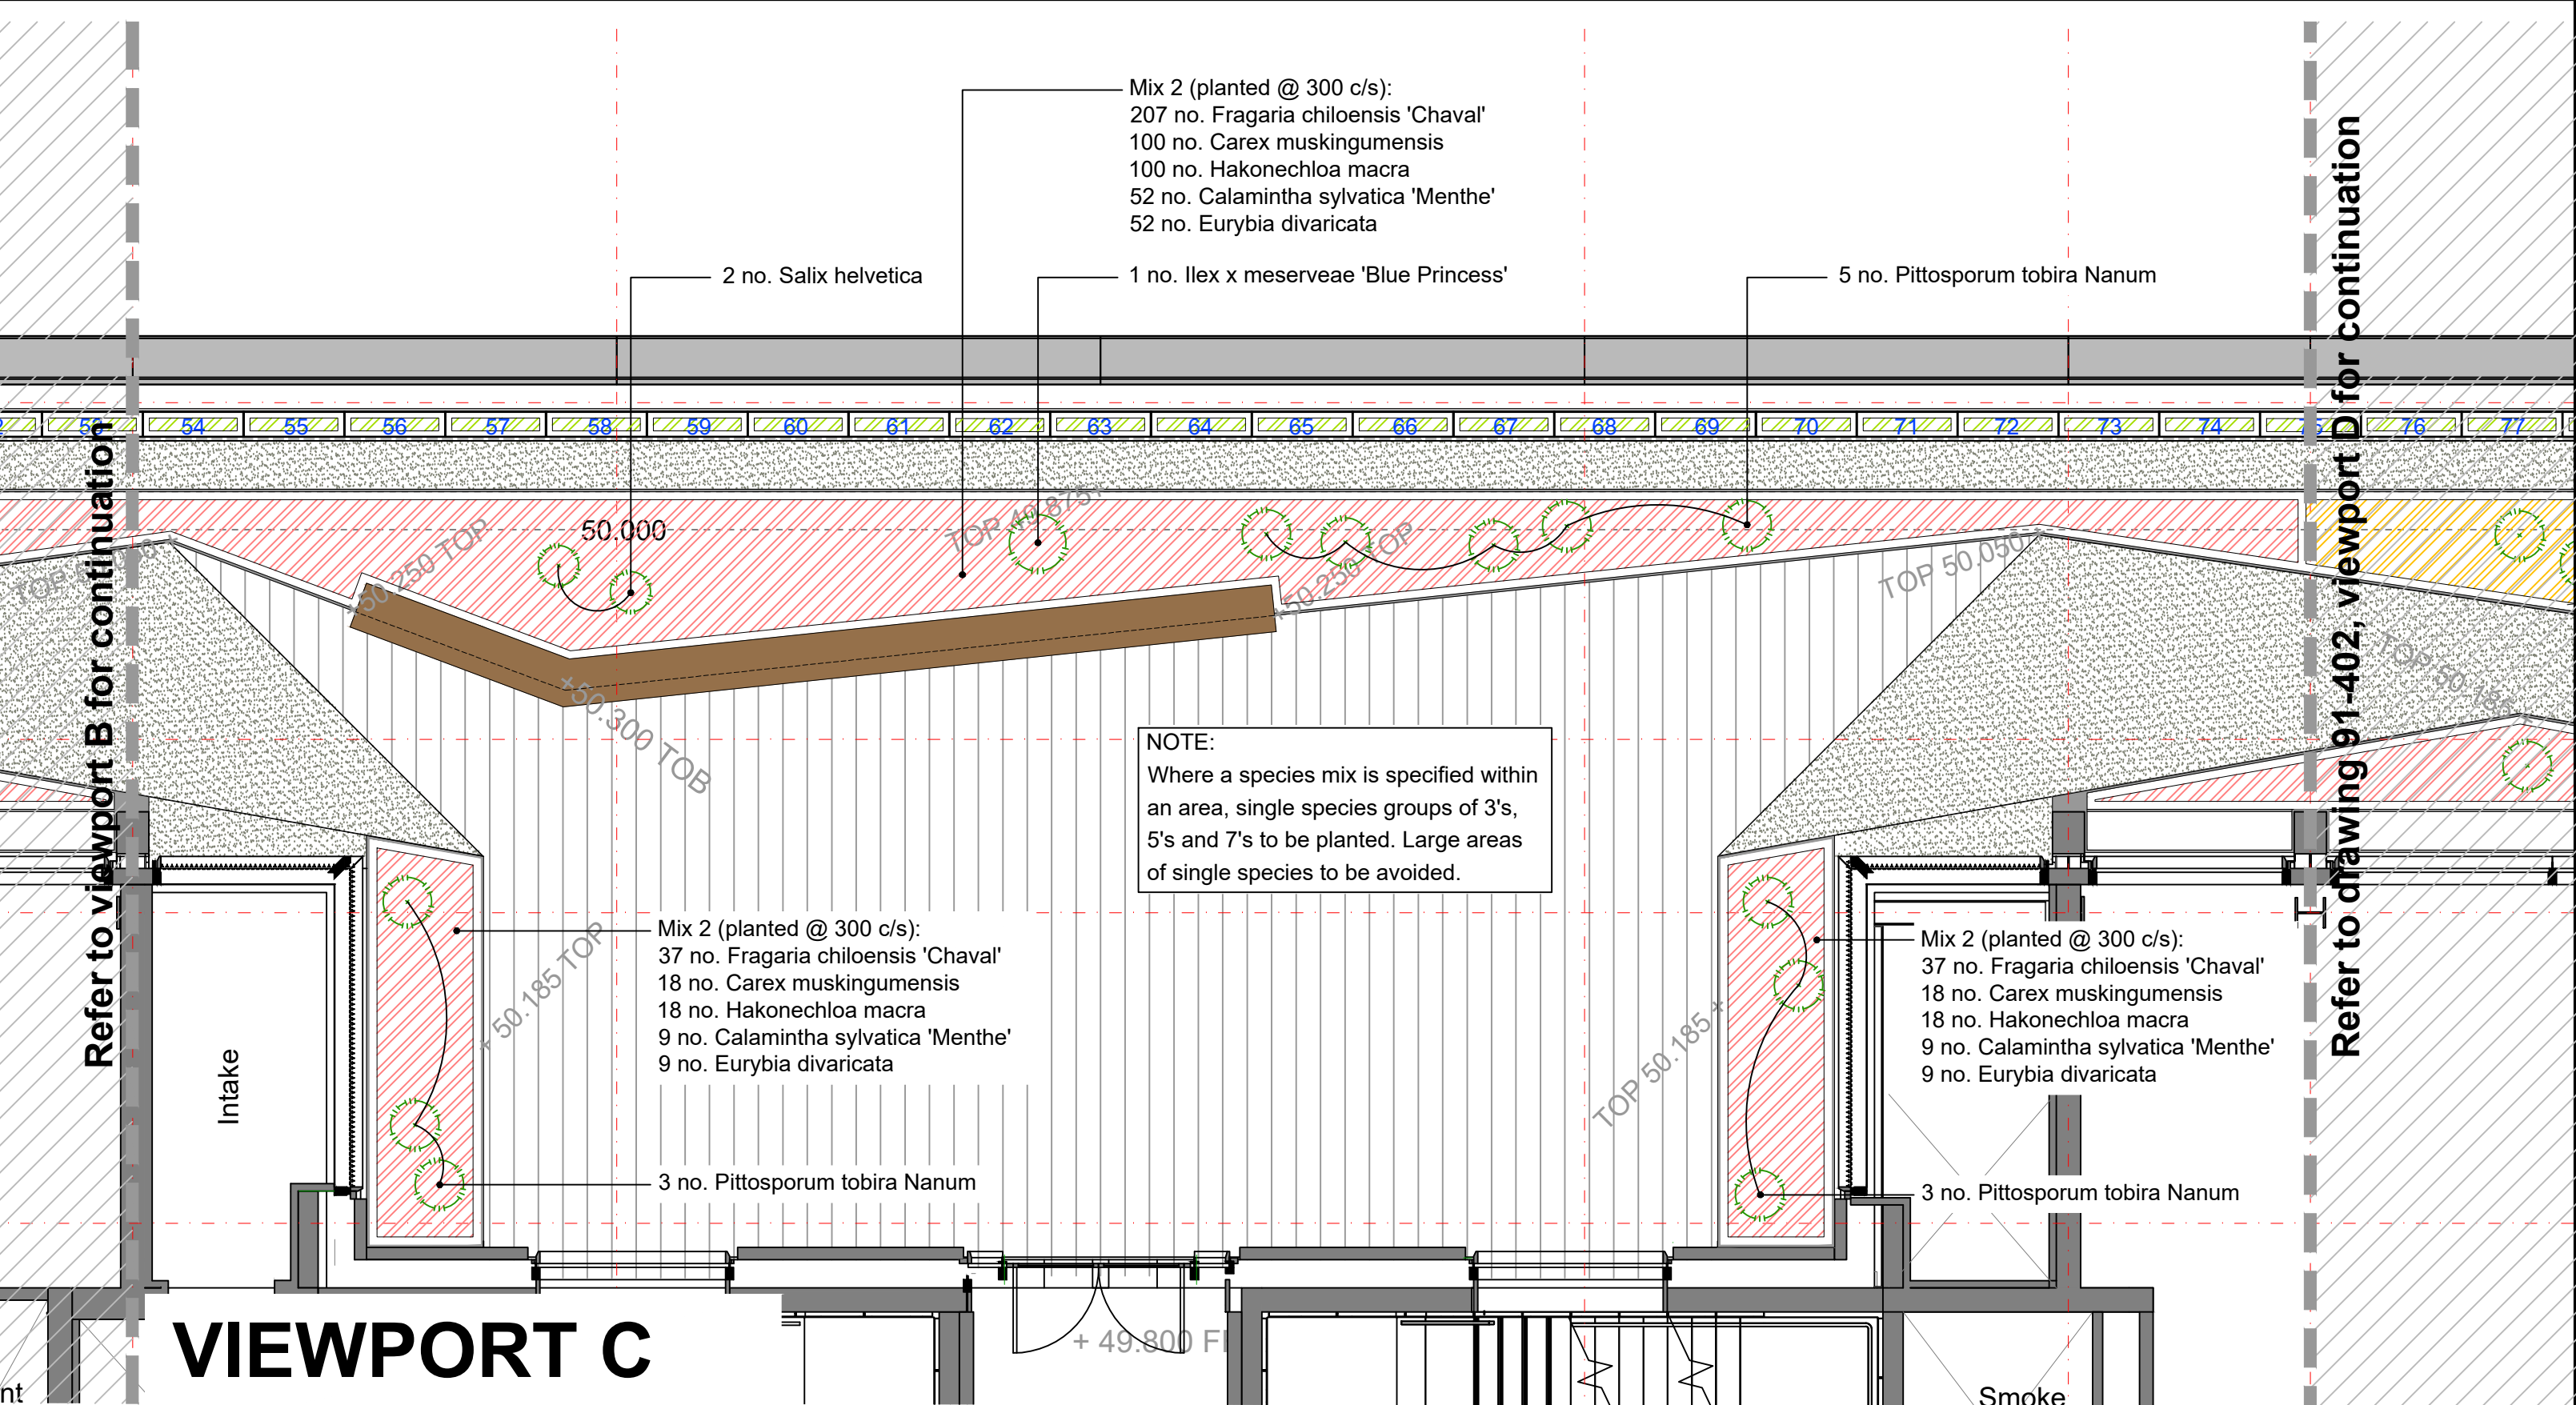


VIEWPORT A

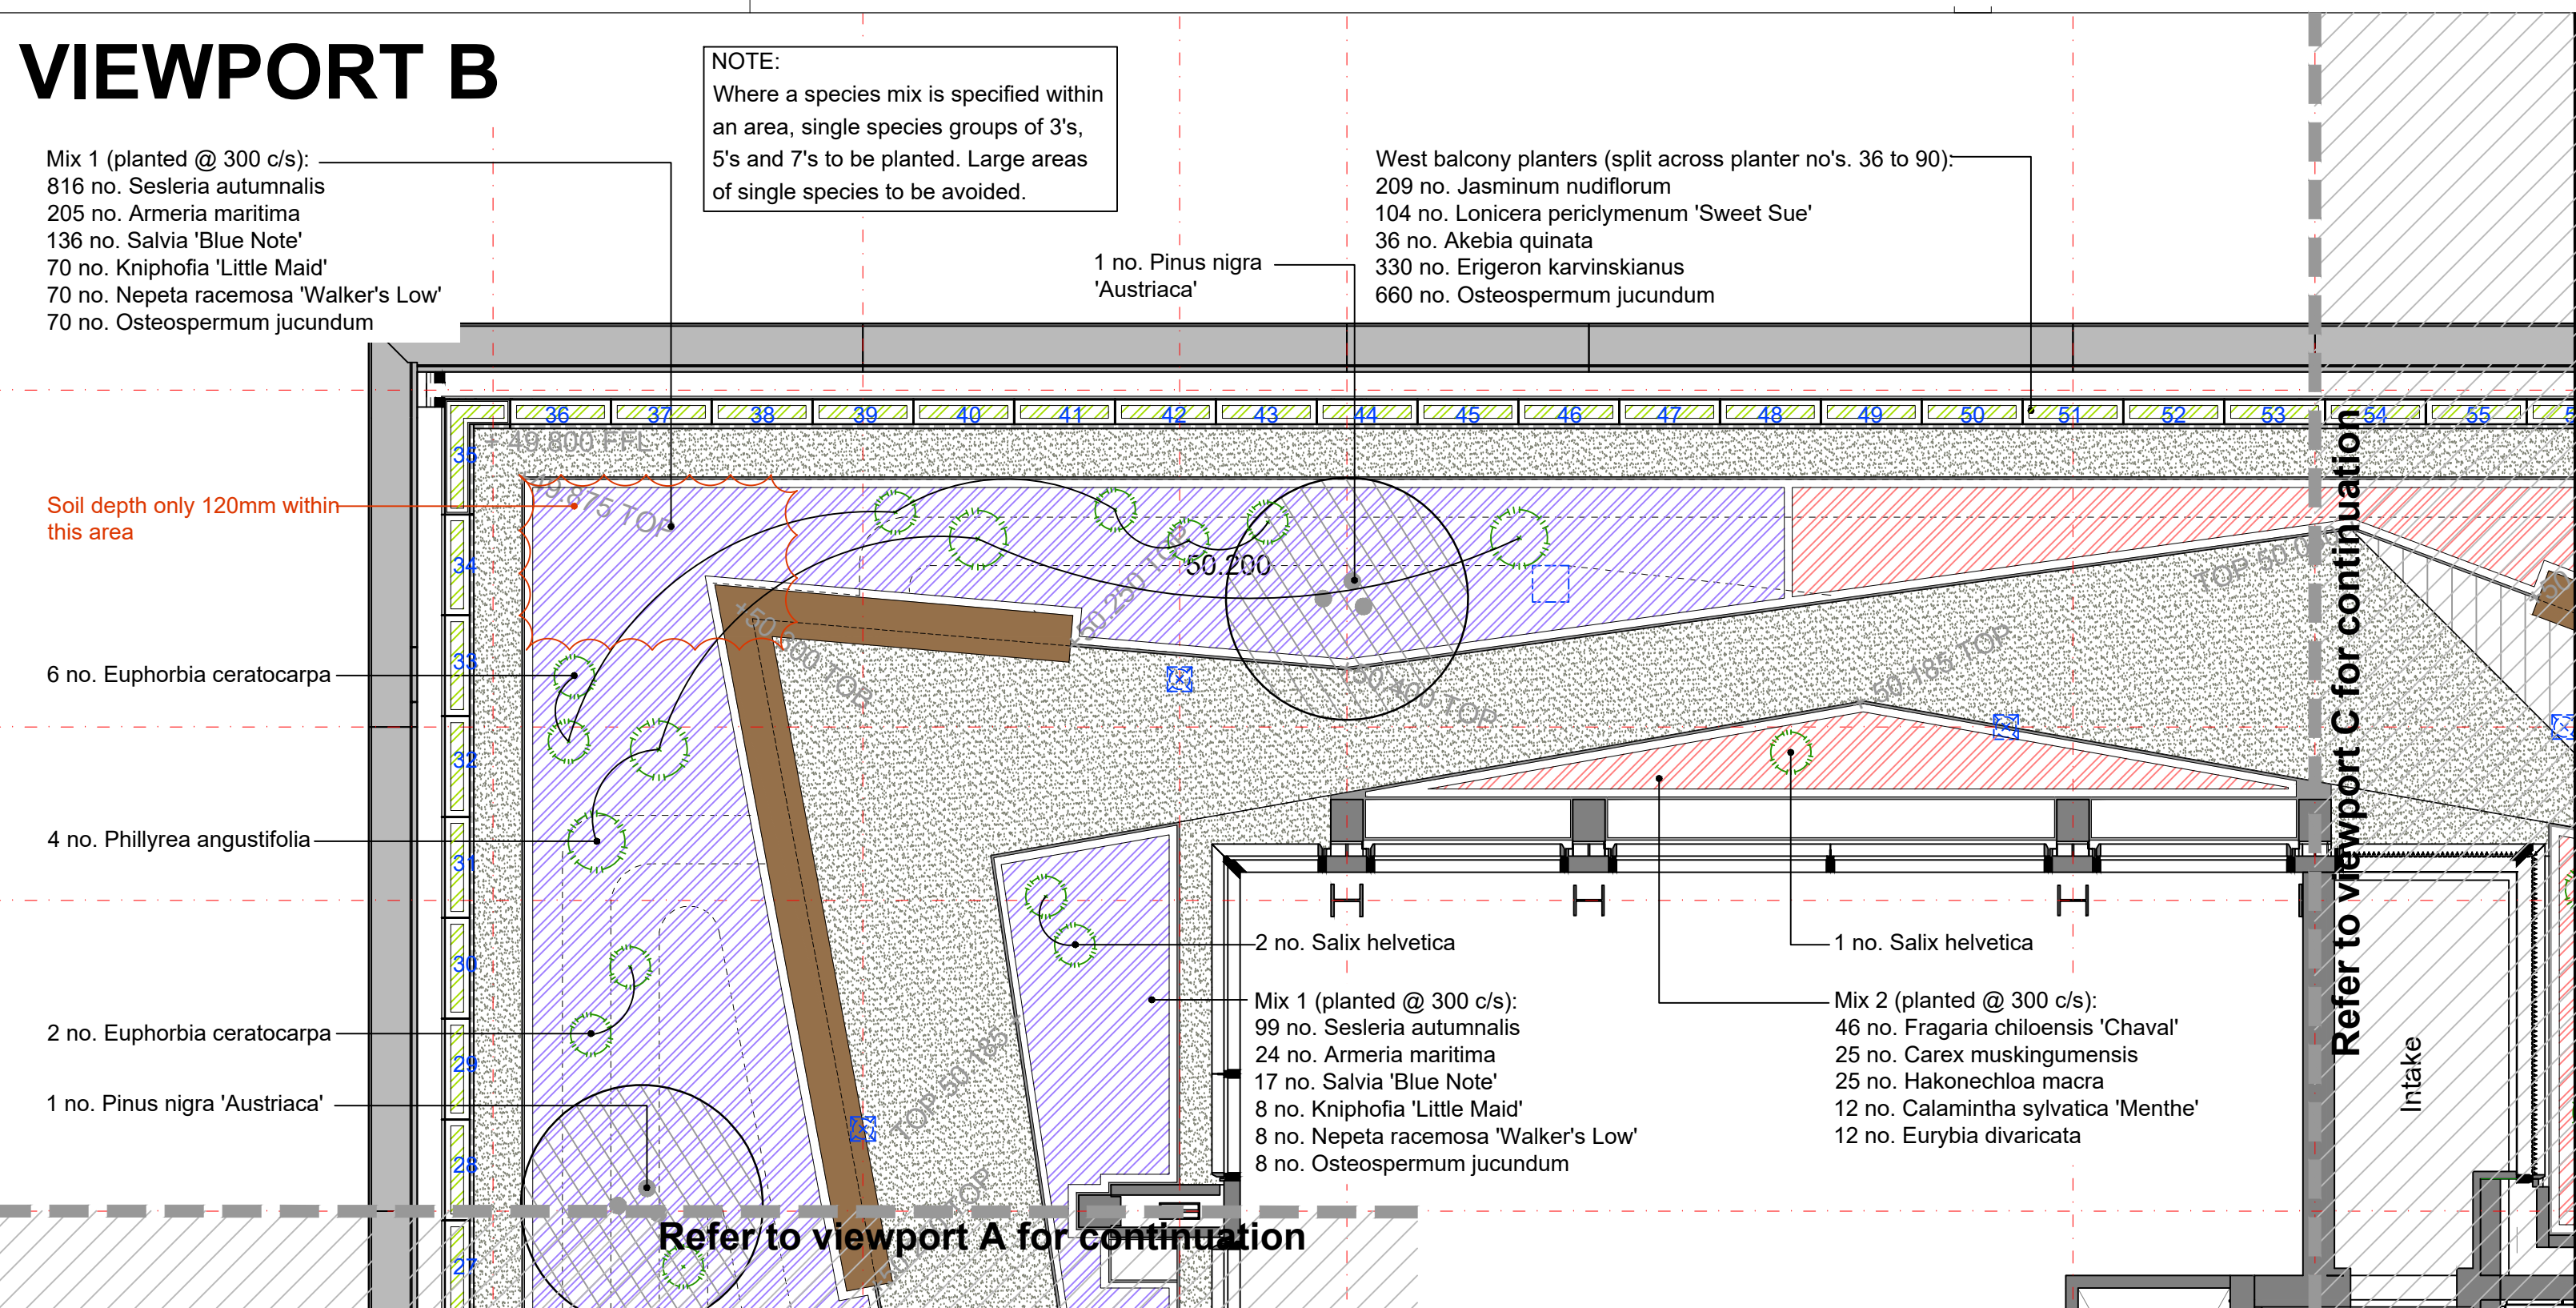

VIEWPORT C

NOTE: Refer to KXC-P2-001-ALD816-L-91-402 for planting schedule covering whole of 5th Floor Terrace

All dimensions to be verified on site. Figured dimensions to take precedent to those scaled. Any areas indicated on this drawing are for guidance only, no responsibility is taken for their accuracy.

The drawing is the property of Applied Landscape Design Limited. Copyright is reserved by them and the drawing is issued on the condition that it is not copied, reproduced, retained or disclosed to any unauthorized person, either wholly or in part without the written consent in writing of Applied Landscapes.

© 2020 Applied Landscape Design Limited. All rights reserved.

CDM/H&S:

The works illustrated on this drawing have been reviewed against the Designers CDM Risk Register, document reference KXC-P2-001-ALD816-L-91-402. Significant risks are noted as:

Construction:

- Mechanical lifting of heavy materials onto terraces
- Working adjacent building facades on narrow ledges / terraces
- Working above public realm and highways
- Loading over cantilevered corners with strict loading parameters
- On site cutting of fine detail into natural stone pavers

Maintenance:

- Working above public realm and highways and below others
- Cultivation over waterproofing layers and buried services
- Risk of working at height in strong winds
- Balcony planter maintenance - edge protection

Demolition:

- Risk of void formers breaking down with disturbance

NOTES / KEY:

- Proposed Multistem Tree  
Refer to schedule for details
- Proposed ornamental planting  
Mix 1  
Refer to schedule for details
- Proposed ornamental planting  
Mix 2  
Refer to schedule for details
- Proposed ornamental planting  
Mix 3  
Refer to schedule for details
- Proposed ornamental planting  
within balconies  
Refer to schedule for details
- Shrubs  
Refer to schedule for details

REFERENCE DRAWINGS/DOCUMENTS

KXC-P2-001-ALD816-L-91-005	5TH FLOOR LANDSCAPE GENERAL ARRANGEMENT PLAN
KXC-P2-001-ALD816-L-91-402	5TH FLOOR: PLANTING PLAN - SHEET 2 of 2

REVISIONS

no.	issued	date
C01	STAGE 5: CONSTRUCTION ISSUE	12.02.2020
P02	STAGE 4: CP ISSUE	05.10.18

CLIENT: ARGENT

CONTRACTOR: KIER

LANDSCAPE ARCHITECT:

**ALD** applied landscape design

The Threshing Barn, Bignell Park  
Barns, Chesterton, Nr. Bicester,  
Oxfordshire OX26 1TD  
Tel: 01869 249776  
Fax: 01869 327513  
Email: mail@appliedlandscape.co.uk

PROJECT: KING'S CROSS CENTRAL: BUILDING P2

ARCHITECT: ALLFORD HALL MONAGHAN MORRIS

DRAWING TITLE: 5th FLOOR: PLANTING PLAN  
SHEET 1 OF 2

drawn: HQ	checked: KmJ
scale: 1:75 @ A1	date: 05.10.2018
status: Construction	xref file ref: ALD816_PLbase-5th-floor

DRAWING NUMBER: KXC-P2-001-ALD816-L-91-401

REVISION: C01

ORIGINAL A1 SIZE SHEET