

B

C

D

E


F

G


H

J

VIEWPORT A

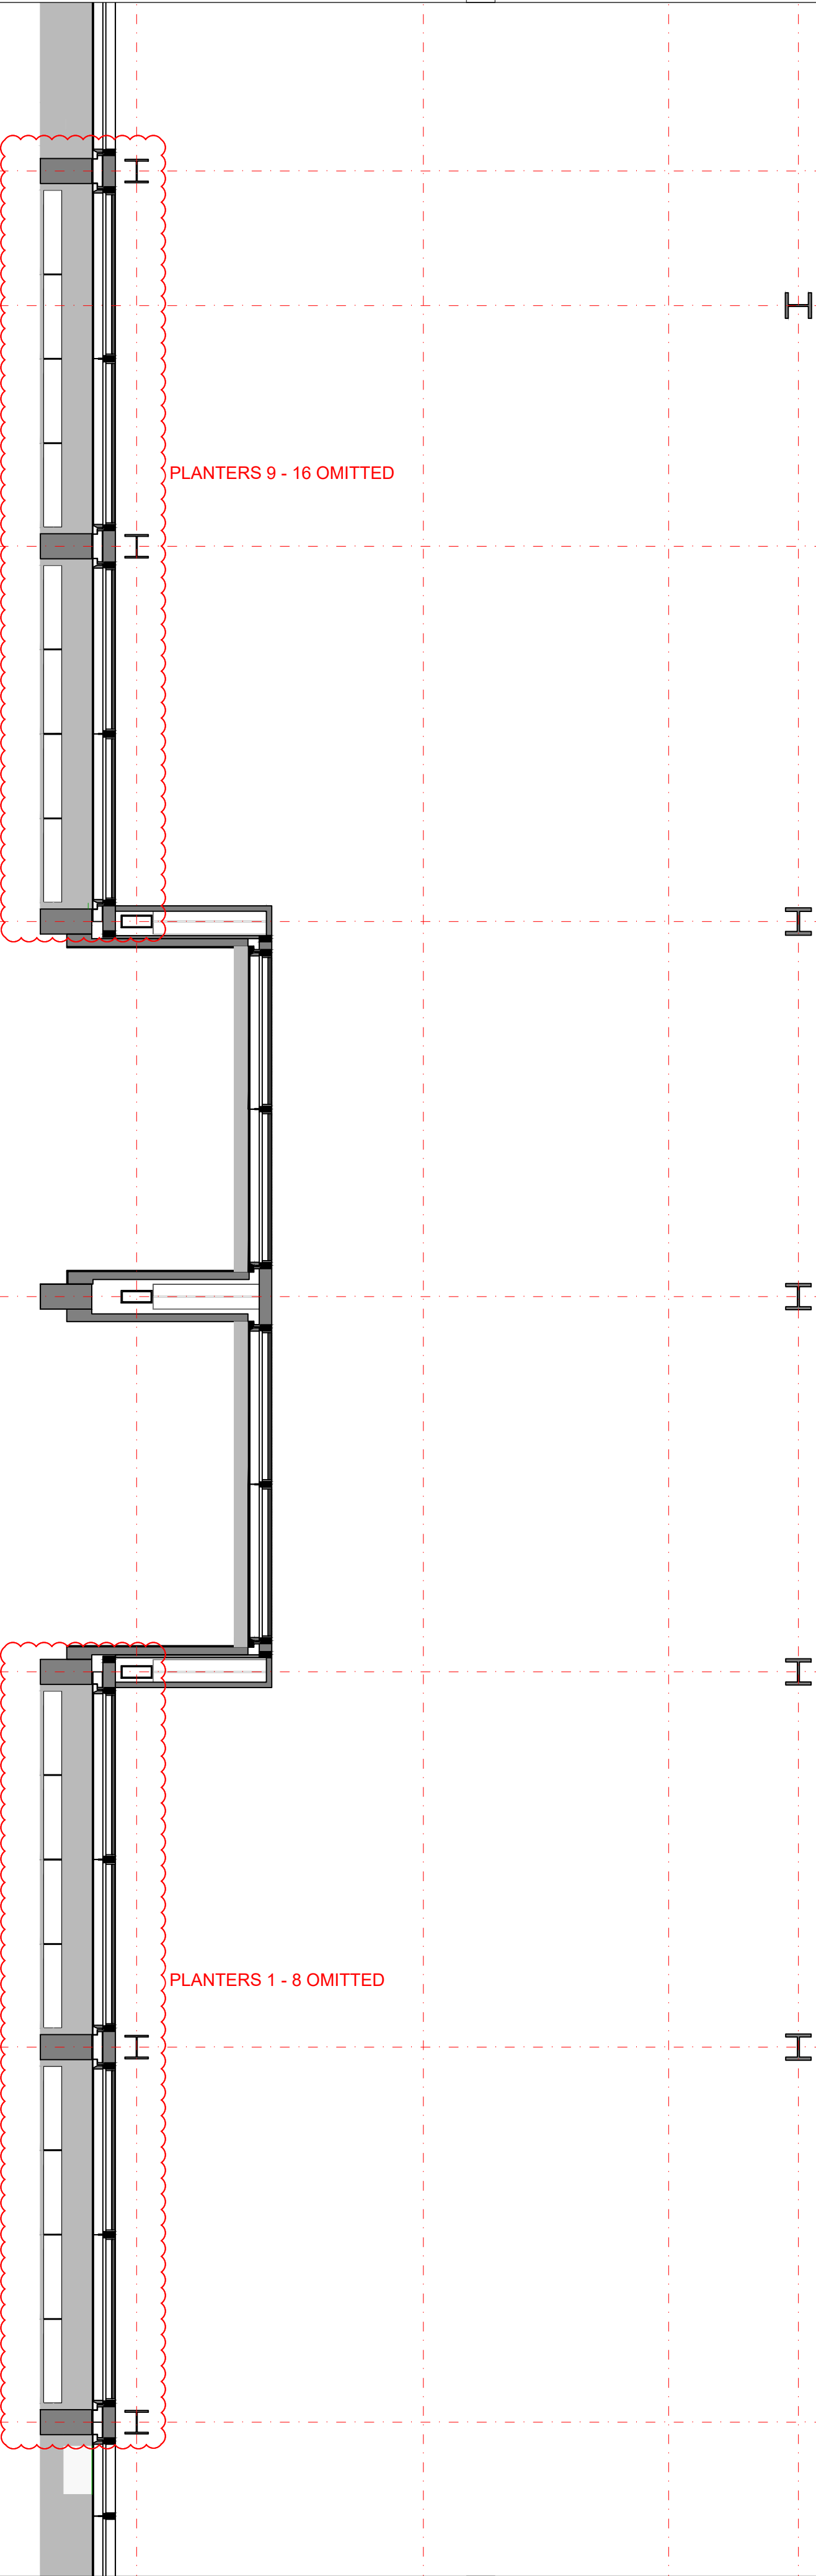

VIEWPORT B

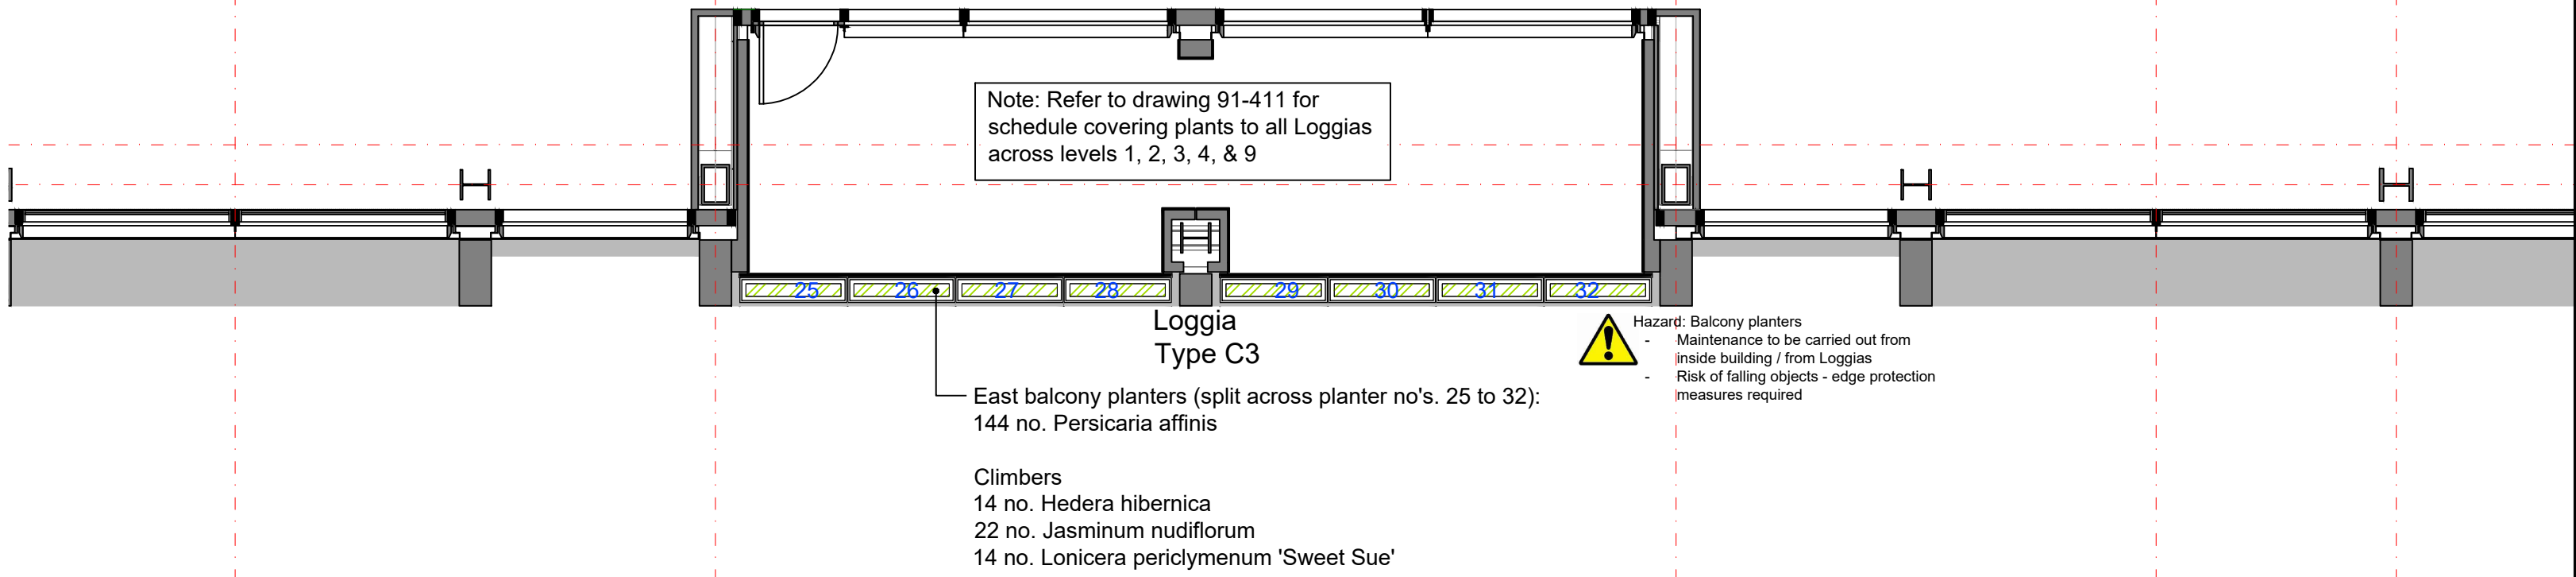

All dimensions to be verified on site. Figured dimensions to take precedent to those scaled. Any areas indicated on this drawing are for guidance only, no responsibility is taken for their accuracy.

The drawing is the property of Applied Landscape Design Limited. Copyright is reserved by them and the drawing is issued on the condition that it is not copied, reproduced, retained or disclosed to any unauthorised person, either wholly or in part without the written consent in writing of Applied Landscapes.

© 2018 Applied Landscape Design Limited. All rights reserved.

CDM/H&S:

The works illustrated on this drawing have been reviewed against the Designers CDM Risk Register, document reference KXC-P2-001-ALD816-L-91-003, significant risks are noted as:

Construction:

- Mechanical lifting of heavy materials onto terraces
- Working Adjacent building facades on narrow ledges / terraces
- Working above public realm and highways
- Loading over cantilevered corners with strict loading parameters
- On site cutting of fine detail into natural stone pavers


Maintenance:

- Working above public realm and highways and below others.
- Cultivation over waterproofing layers and buried services
- Risk of working at height in strong winds
- Balcony planter maintenance - edge protection


Demolition:

- Risk of void formers breaking down with disturbance

NOTES / KEY:

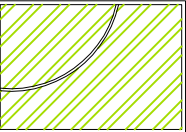

Proposed ornamental planting within Loggia balconies
Refer to schedule for details

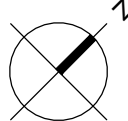

REFERENCE DRAWINGS/DOCUMENTS

KXC-P2-001-ALD816-L-91-003	3rd FLOOR LANDSCAPE GENERAL ARRANGEMENT PLAN

REVISIONS

C01	STAGE 5: CONSTRUCTION ISSUE	12.02.2020
P02	STAGE 4: CP ISSUE	05.10.18

no.	issued	date


CLIENT:

ARGENT

CONTRACTOR

KIER

LANDSCAPE ARCHITECT:



The Threshing Barn, Bignell Park
Barns, Chesterton, Nr. Bicester,
Oxfordshire OX26 1TD
Tel: 01869 243776
Fax: 01869 327513
Email: mail@appliedlandscape.co.uk

PROJECT:

KING'S CROSS CENTRAL: BUILDING P2

ARCHITECT:

ALLFORD HALL MONAGHAN MORRIS

DRAWING TITLE:

3rd FLOOR LOGGIAS
PLANTING PLAN

drawn:	checked:
HQ	KmJ
scale:	date:
1:75 @ A1	05.10.2018
status:	xref file ref:
CONSTRUCTION	ALD816_PLbase-3rd-floor

DRAWING NUMBER:	REVISION:
KXC-P2-001-ALD816-L-91-413	C01