


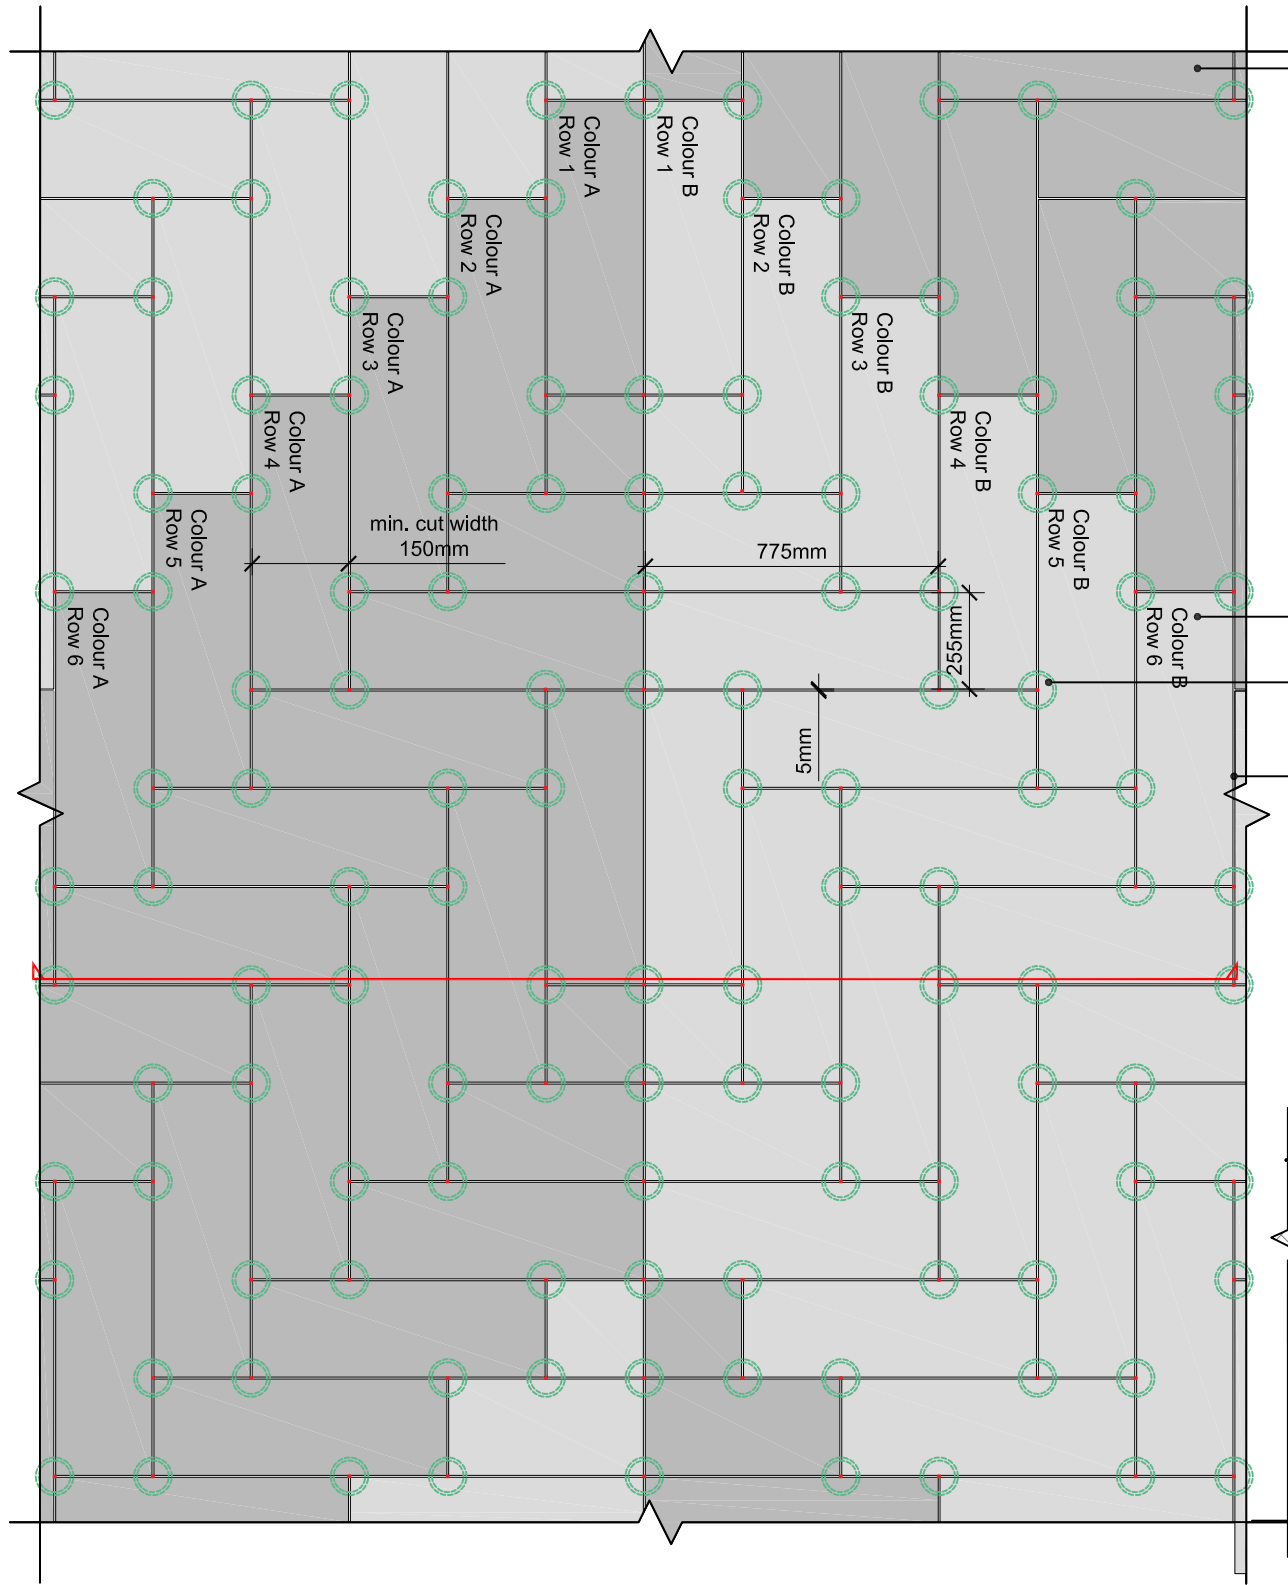



Chevron granite paving
775mm L x 255mm W x 50mm D.
Supported on pedestals.
Two tone - A - Jinan Blue
 B - Pink Pearl
by Hardscape or equivalent
Pattern as installed at Cubitt Square
5mm joint
Flamed finish to top surface

NOTE:
Where paving abuts an edge / facade:
- minimum unit length = 150mm
- minimum unit cut width = 150mm
Where less than 150mm oversized unit to be utilised
with false joint to maintain pattern

Pattern continues for 13no. rows before pattern repeats

Indicative layout of supporting pedestals. Kinley VersiJack with variable angle spacer tab or equal and approved.

5mm spacing between paving units working with pedestal spacer tabs

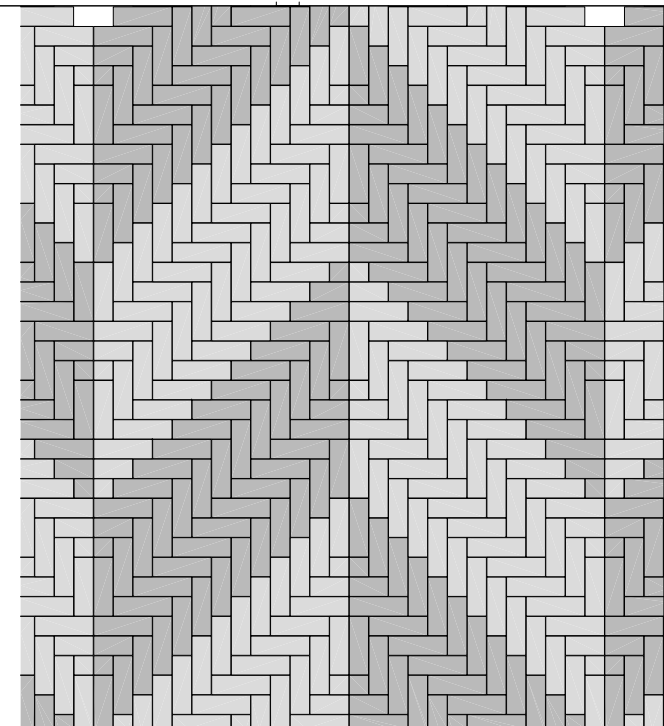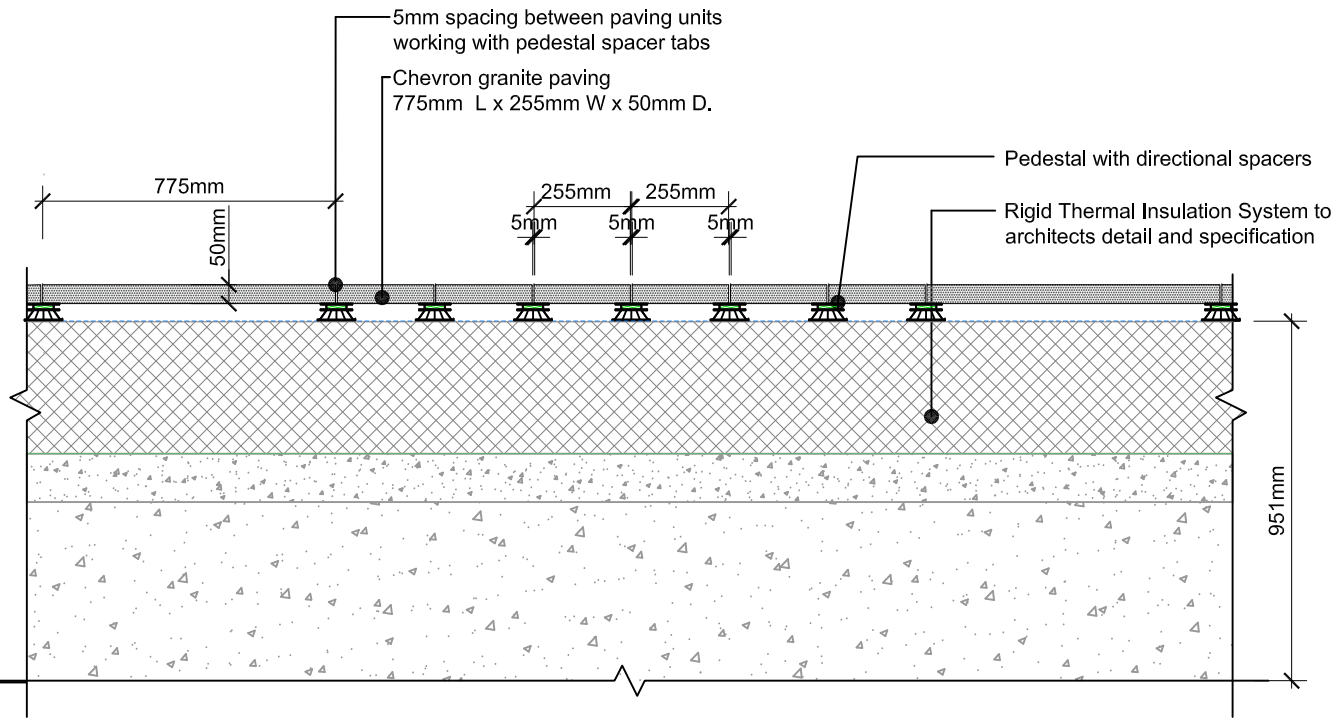

DETAIL SHOWING FULL PATTERN REPEAT

All dimensions to be verified on site. Figured dimensions to take precedent to those scaled. Any areas indicated on this drawing are for guidance only, no responsibility is taken for their accuracy.

The drawing is the property of Applied Landscape Design Limited. Copyright is reserved by them and the drawing is issued on the condition that it is not copied, reproduced, retained or disclosed to any unauthorized person, other entity or its part without the written consent in writing of Applied Landscapes.

© 2018 Applied Landscape Design Limited. All rights reserved.

CDM/H&S:

The works illustrated on this drawing have been reviewed against the Designers CDM Risk Register, document reference ALD816_RA901, significant risks are noted as:

Construction:

- Mechanical lifting of heavy materials onto terraces
- Working adjacent building facades on narrow ledges / terraces
- Working over public realm and highways
- Loading over cantilevered corners with strict parameters
- On site cutting of fine detail into natural stone pavers

Maintenance:

- Working over public realm and below others
- Cultivation over waterproofing layers and buried services
- Risk of working at height in strong winds

Demolition:

- Risk of void formers breaking down with disturbance

NOTES / KEY:

REFERENCE DRAWINGS/DOCUMENTS		
KXC-P2-001-ALD816-L-91-005	5th Floor: Landscape GA	
REVISIONS		
C01	STAGE 5: CONSTRUCTION ISSUE	02.03.20
P02	STAGE 4 CP ISSUE	05.10.18
P01	INFORMATION	21.09.18
no.	Issued	date

CLIENT: ARGENT

CONTRACTOR: KIER

LANDSCAPE ARCHITECT:

The Threshing Barn
Bignell Park Barns
Chesherton, Nr. Bicester
Oxfordshire, OX26 1TD

Tel: 01869 249776
Email: mail@appliedlandscape.co.uk

ALD
applied landscape design

PROJECT: KING'S CROSS CENTRAL BUILDING P2

DRAWING TITLE: GRANITE PAVING TO LOGGIA AND TERRACES
TYPICAL PLAN LAYOUT AND SECTION

drawn:	checked:
MF	KmJ
scale	date:
1:20 @ A3	21.09.2018
status:	xref file ref:
CONSTRUCTION	ALD816_LDbase
DRAWING NUMBER:	REVISION:
KXC-P2-001-ALD816-L-91-702	C01

ORIGINAL A3 SIZE SHEET

002a

TYPICAL PLAN LAYOUT: GRANITE PAVING TO LOGGIA + TERRACES
SCALE: 1:20 @ A3

002b

TYPICAL SECTION THROUGH GRANITE PAVING TO LOGGIA + TERRACES
SCALE: 1:20 @ A3