

04a


TYPICAL PLAN DETAIL OF PLANTER UNITS ADJACENT BUILDING FACADE
SCALE: 1:25 @ A3



IMAGE 01
PLANTER BRACING OPTION 1
BY KINLEY




IMAGE 02
PLANTER BRACING OPTION 2
BY KINLEY

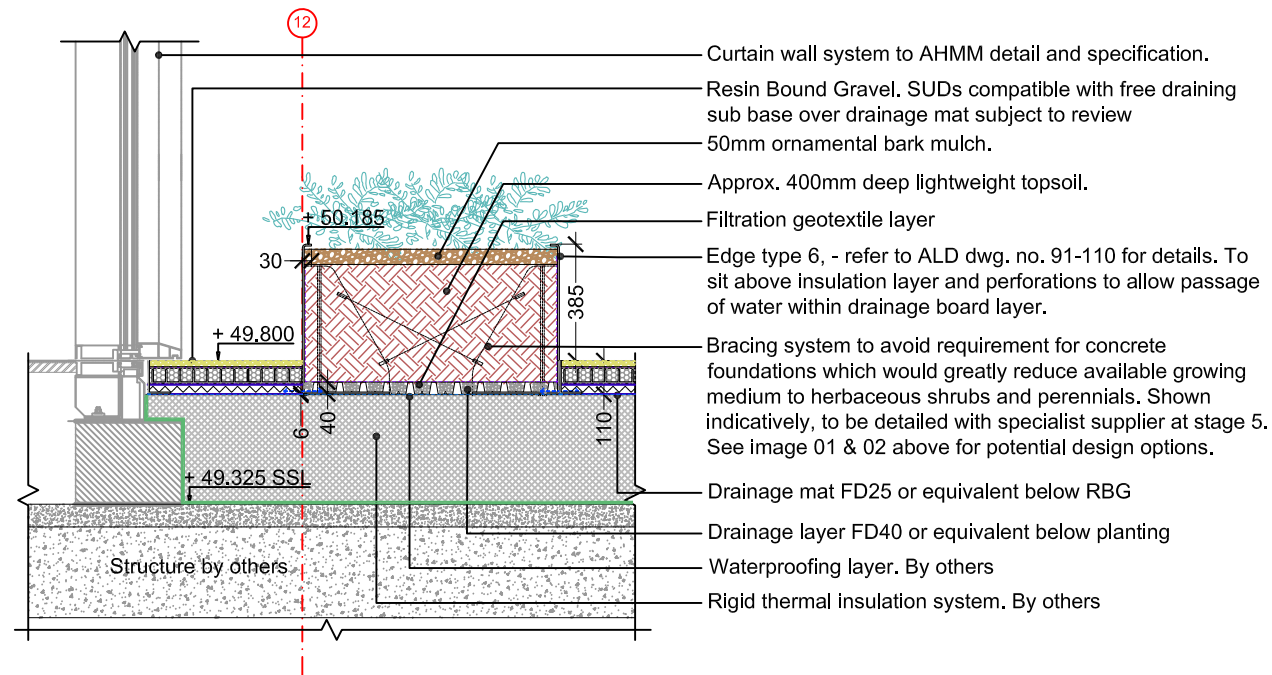

04b

DETAIL SECTION THROUGH PLANTER UNITS ADJACENT BUILDING FACADE
SCALE: 1:25 @ A3

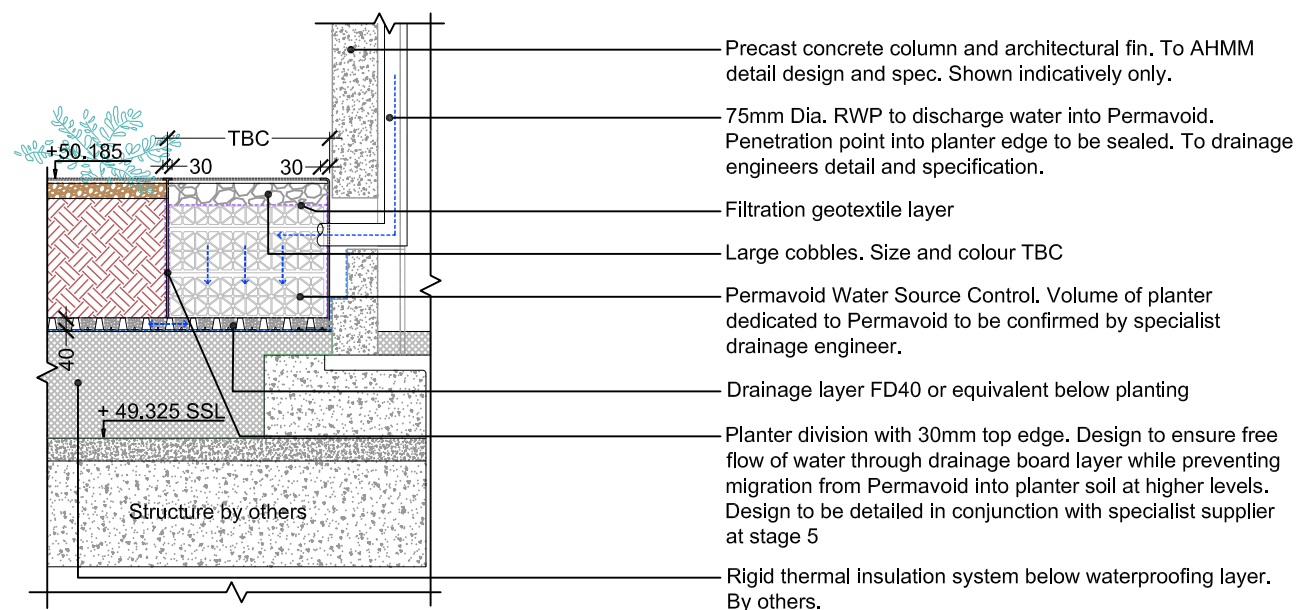

04c

DETAIL SECTION THROUGH PLANTER & PERMAVOID INFILL
SCALE: 1:25 @ A3

All dimensions to be verified on site. Figured dimensions to take precedence to those scaled. Any areas indicated on this drawing are for guidance only, no responsibility is taken for their accuracy.

The drawing is the property of Applied Landscape Design Limited. Copyright is reserved by them and the drawing is issued on the condition that it is not copied, reproduced, retained or disclosed to any unauthorized person, other wholly or in part without the written consent in writing of Applied Landscape Design Limited.

© 2018 Applied Landscape Design Limited. All rights reserved.

CDM/H&S:

The works illustrated on this drawing have been reviewed against the Designers CDM Risk Register, document reference KXC-P2-001-ALD816-L-91-110, significant risks are noted as:

Construction:

- Mechanical lifting of heavy materials onto terraces
- Working adjacent building facades on narrow ledges / terraces
- Working above public realm and highways
- Loading over confined corners with strict loading parameters
- On site cutting of this detail into natural stone pavers

Maintenance:

- Working above public realm and highways and below others
- Cultivation over waterproofing layers and buried services
- Risk of working at height in strong winds

Demolition:

- Risk of void formers breaking down with disturbance

NOTES / KEY:

All drainage proposals to be to be confirmed by and fully co-ordinated with drainage engineer.

REFERENCE DRAWINGS/DOCUMENTS

KXC-P2-001-ALD816-L-91-005 5th Floor; Landscape General Arrangement

REVISIONS

no.	Issued	date
P01	STAGE 5 CONSTRUCTION	02.03.20
P02	STAGE 4 CP ISSUE	05.10.18

CLIENT:

ARGENT

CONTRACTOR:

KIER

LANDSCAPE ARCHITECT:

The Threshing Barn
Bignell Park Barns
Chesham, Nr. Bicester
Oxfordshire, OX26 1TD
Tel: 01869 249776
Email: mail@appliedlandscape.co.uk



PROJECT:

KING'S CROSS CENTRAL
BUILDING P2

DRAWING TITLE:

TYPICAL DETAIL, EDGE TYPE 6
- RAISED PLANTER ADJACENT BUILDING
FACADE, 5TH FLOOR TERRACE

drawn:	checked:
MF	KmJ
scale:	date:
1:25 @ A3	05.10.2018
status:	xref file ref:
CONSTRUCTION	ALD816_LDbase
DRAWING NUMBER:	REVISION:
KXC-P2-001-ALD816-L-91-704	C01

ORIGINAL A3 SIZE SHEET