



005a BENCH DETAIL PLAN LAYOUT
SCALE: 1:50 @ A3

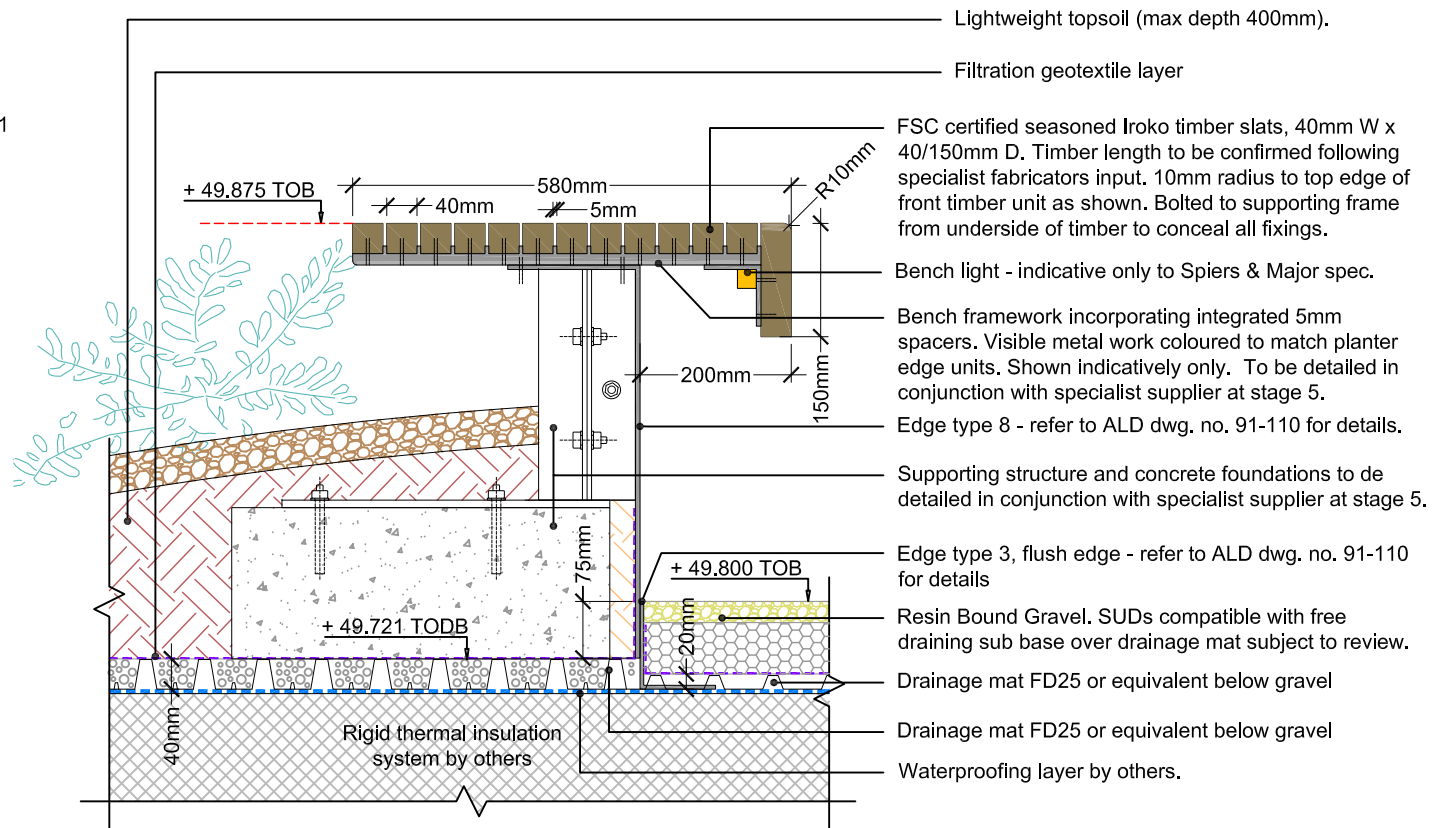

005b BENCH SECTION DETAIL 01
SCALE: 1:10 @ A3

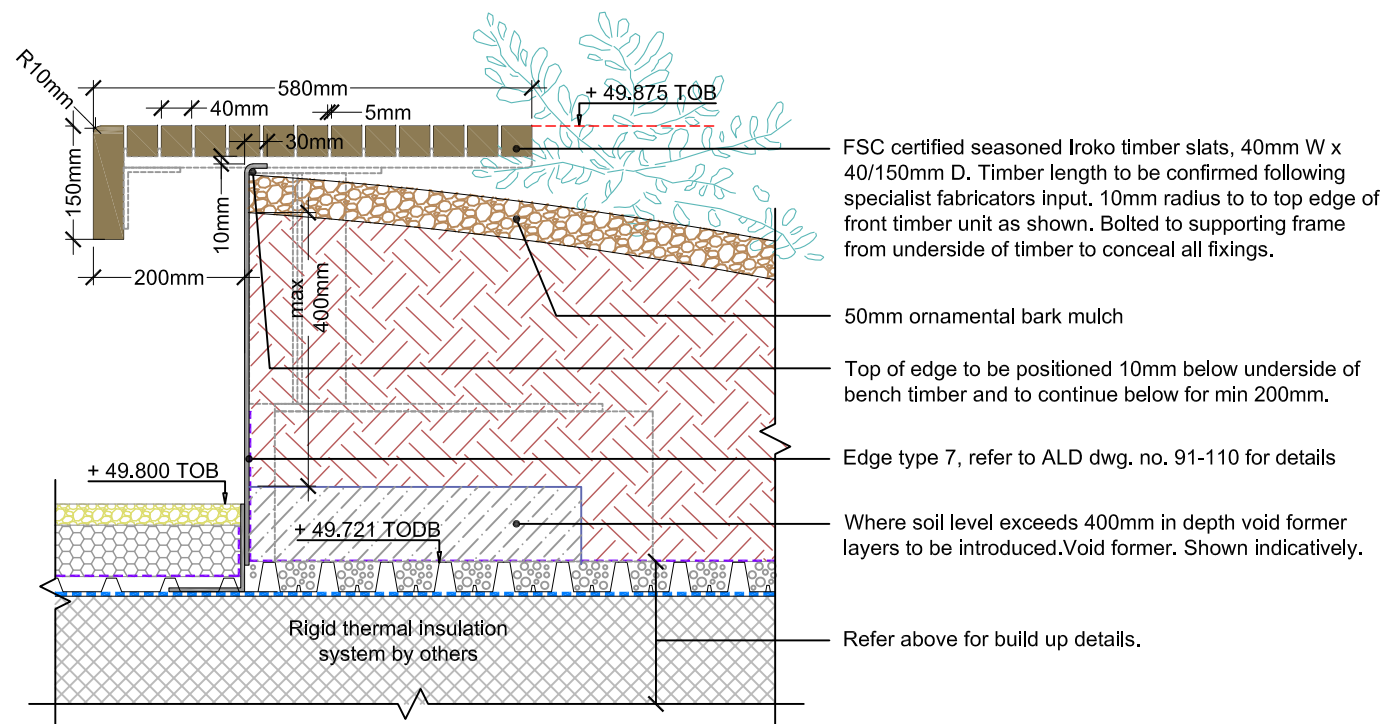

005c BENCH SECTION DETAIL 02
SCALE: 1:10 @ A3

All dimensions to be verified on site. Figured dimensions to take precedence to those scaled. Any areas indicated on this drawing are for guidance only, no responsibility is taken for their accuracy.
The drawing is the property of Applied Landscape Design Limited. Copyright is reserved by them and the drawing is issued on the condition that it is not copied, reproduced, retained or disclosed to any unauthorised person, either wholly or in part without the written consent in writing of Applied Landscapes.

© 2018 Applied Landscape Design Limited. All rights reserved.

CDM/H&S:
The works illustrated on this drawing have been reviewed against the Designers' CDM Risk Register, document reference KXC-P2-001-ALD816-L-91-111, significant risks are noted as:

- Construction:
- Mechanical lifting of heavy materials onto terraces
 - Working adjacent to building facades on narrow ledges / terraces
 - Working above public realm and highways
 - Loading over confined corners with strict loading parameters
 - On site cutting of the detail into natural stone pavers
- Maintenance:
- Working above public realm and highways and below others
 - Cultivation over waterproofing layers and buried services
 - Risk of working at height in strong winds
- Demolition:
- Risk of void formers breaking down with disturbance

NOTES / KEY:

REFERENCE DRAWINGS/DOCUMENTS

KXC-P2-001-ALD816-L-91-005 5th Floor; Landscape General Arrangement

REVISIONS

| no. | Issued | date |
|-----|-----------------------------|----------|
| C01 | STAGE 5: CONSTRUCTION ISSUE | 02.03.20 |
| P02 | STAGE 4: CP ISSUE | 05.10.18 |

CLIENT:

ARGENT

CONTRACTOR:

KIER

LANDSCAPE ARCHITECT:

The Threshing Barn
Bignell Park Barns
Chesherton, Nr. Bicester
Oxfordshire, OX26 1TD
Tel: 01869 249776
Email: mail@appliedlandscape.co.uk



PROJECT:

KING'S CROSS CENTRAL
BUILDING P2

DRAWING TITLE:

TYPICAL DETAIL: TIMBER BENCH

| | |
|--------------|----------------|
| drawn: | checked: |
| MF | KmJ |
| scale | date: |
| AS @ A3 | 05.10.2018 |
| status: | xref file ref: |
| CONSTRUCTION | ALD816_LDbase |

DRAWING NUMBER:

KXC-P2-001-ALD816-L-91-705

REVISION:

C01

ORIGINAL A3 SIZE SHEET