

All dimensions to be verified on site. Figured dimensions to take precedence to those scaled. Any areas indicated on this drawing are for guidance only, no responsibility is taken for their accuracy.
 The drawing is the property of Applied Landscape Design Limited. Copyright is reserved by them and the drawing is issued on the condition that it is not copied, reproduced, retained or disclosed to any unauthorised person, either wholly or in part without the written consent in writing of Applied Landscape Design Limited.

© 2018 Applied Landscape Design Limited. All rights reserved.

CDM/H&S:
 The works illustrated on this drawing have been reviewed against the Designers CDM Risk Register, document reference ALD816_RA901. Significant risks are noted as:

- Construction:**
- Mechanical lifting of heavy materials onto terraces
 - Working adjacent building facades on narrow ledges / terraces
 - Working over public realm and highways
 - Loading over cantilevered corners with strict parameters
 - On site cutting of fine detail into natural stone pavers

- Maintenance:**
- Working over public realm and below others
 - Cultivation over waterproofing layers and buried services
 - Risk of working at height in strong winds

- Demolition:**
- Risk of void formers breaking down with disturbance

NOTES / KEY:

REFERENCE DRAWINGS/DOCUMENTS

KXC-P2-001-ALD816-L-91-005 5th Floor: Landscape GA

REVISIONS

C01 STAGE 5 CONSTRUCTION ISSUE 02.03.20

no. Issued date

CLIENT: ARGENT

CONTRACTOR: KIER

LANDSCAPE ARCHITECT:
 The Threshing Barn
 Blignell Park Barns
 Chesterton, Nr. Bicester
 Oxfordshire, OX26 1TD
 Tel: 01869 249776
 Email: mail@appliedlandscape.co.uk



PROJECT:

KING'S CROSS CENTRAL BUILDING P2

DRAWING TITLE:

GRANITE PAVING - STRETCHER BOND TO EASTERN TERRACES


TYPICAL PLAN LAYOUT AND SECTION

drawn: CW checked: KmJ


scale: 1:15 @ A3 date: 21.09.2018

status: CONSTRUCTION xref file ref: ALD816_LDbase

DRAWING NUMBER: KXC-P2-001-ALD816-L-91-707 REVISION: C01

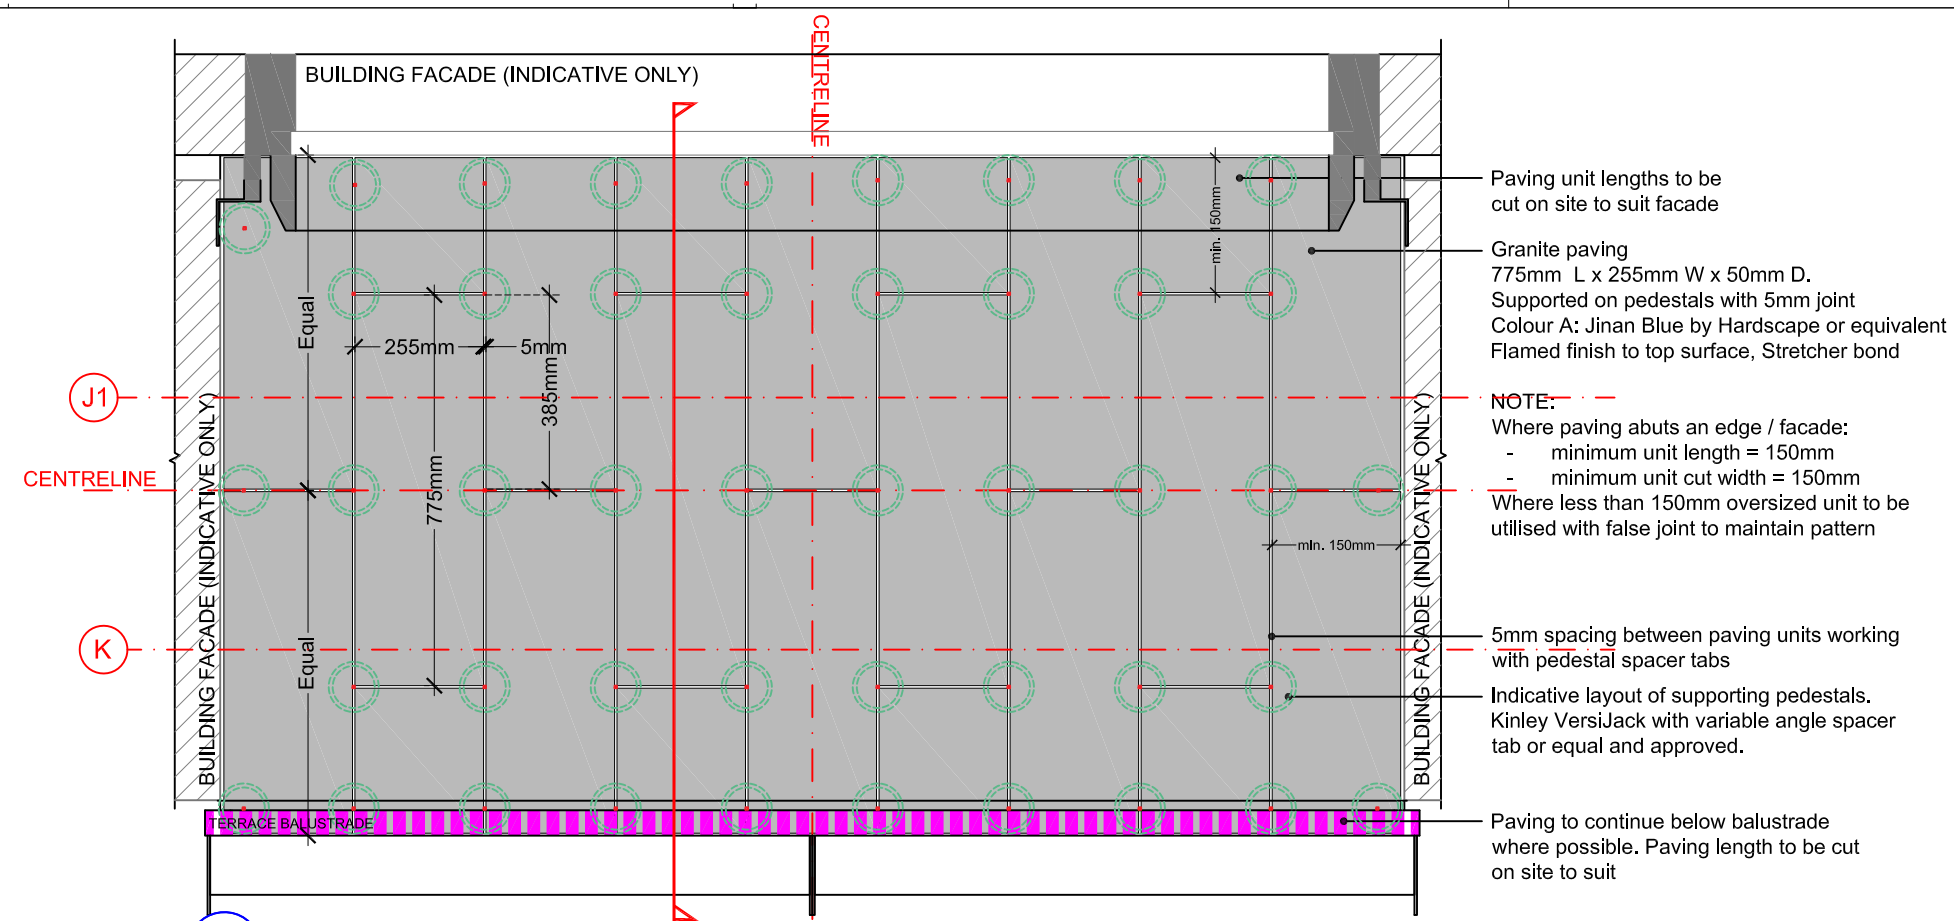

007a TYPICAL PLAN LAYOUT: GRANITE PAVING (STRETCHER BOND) TO EASTERN TERRACES
 SCALE: 1:15 @ A3

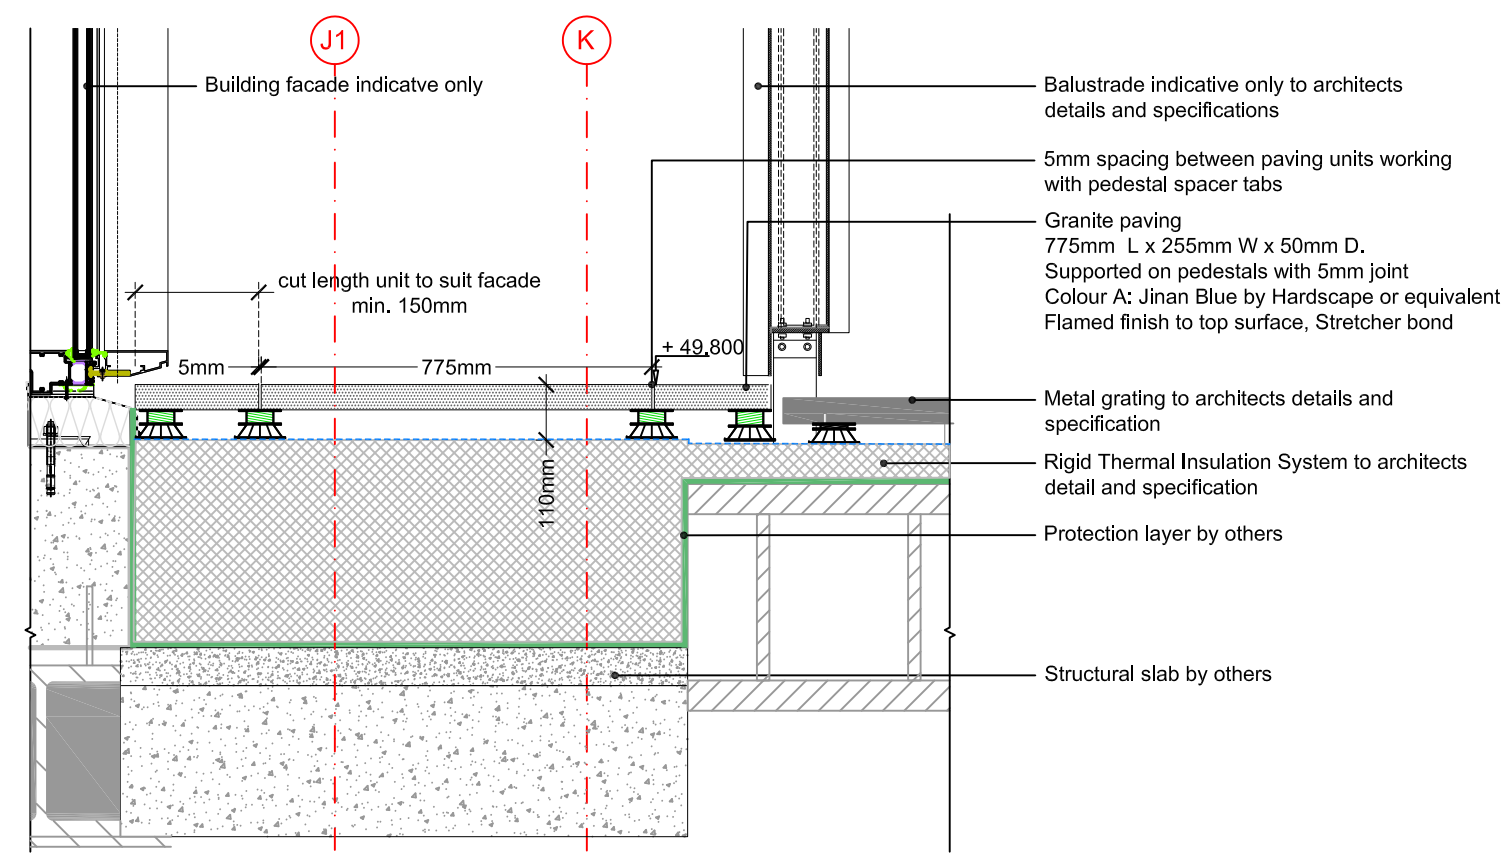

007b TYPICAL SECTION: THROUGH EASTERN TERRACES & GRANITE PAVING (STRETCHER BOND)
 SCALE: 1:15 @ A3