




Requirement to work / reach over
balustrade to access planter

A

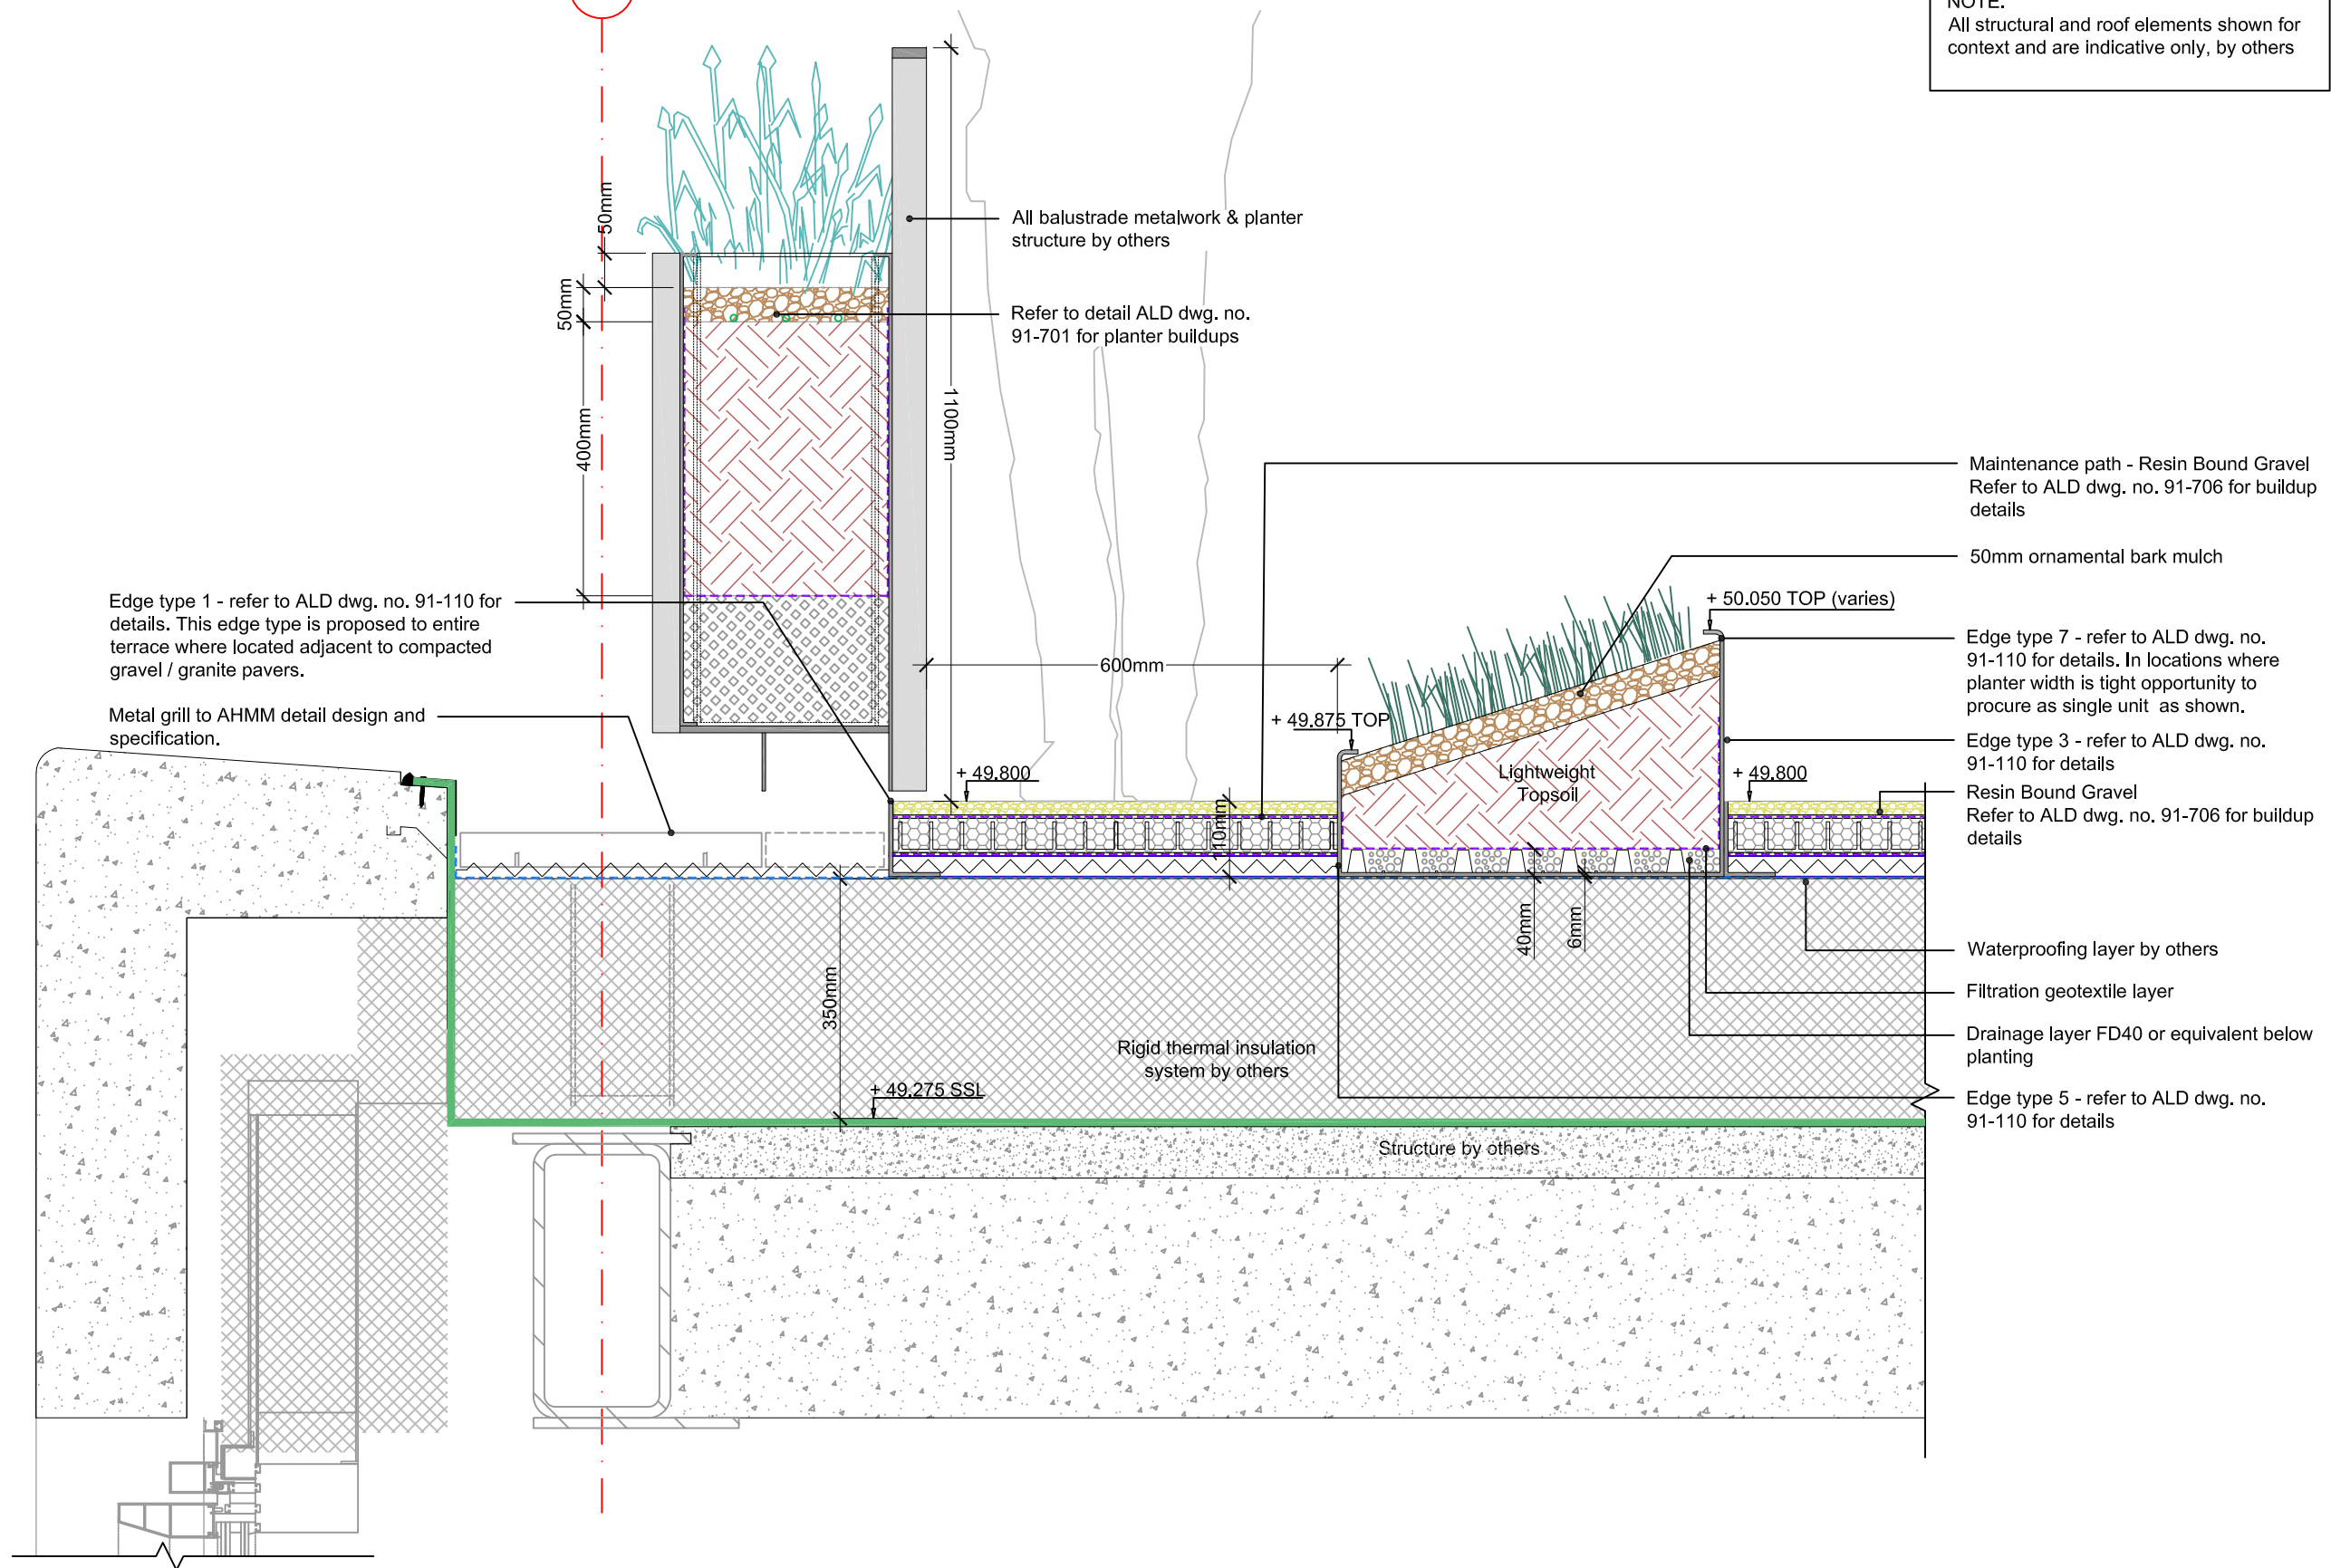

NOTE:
All structural and roof elements shown for
context and are indicative only, by others

Edge type 1 - refer to ALD dwg. no. 91-110 for
details. This edge type is proposed to entire
terrace where located adjacent to compacted
gravel / granite pavers.

Metal grill to AHMM detail design and
specification.

All balustrade metalwork & planter
structure by others

Refer to detail ALD dwg. no.
91-701 for planter buildups

Maintenance path - Resin Bound Gravel
Refer to ALD dwg. no. 91-706 for buildup
details

50mm ornamental bark mulch

Edge type 7 - refer to ALD dwg. no.
91-110 for details. In locations where
planter width is tight opportunity to
procure as single unit as shown.

Edge type 3 - refer to ALD dwg. no.
91-110 for details

Resin Bound Gravel
Refer to ALD dwg. no. 91-706 for buildup
details

Waterproofing layer by others

Filtration geotextile layer

Drainage layer FD40 or equivalent below
planting

Edge type 5 - refer to ALD dwg. no.
91-110 for details

Rigid thermal insulation
system by others

Structure by others

021

DETAIL THROUGH TERRACE BALUSTRADE PLANTER, MAINTENANCE PATH , PLANTING BED & GRAVEL PATHWAY
SCALE: 1:10 @ A3

All dimensions to be verified on site. If agreed dimensions to be provided to those scales. Any areas
indicated on this drawing are for guidance only, no responsibility is taken for their accuracy.
The drawing is the property of Applied Landscape Design Limited. Copyrights reserved by them and
the drawing is issued on the condition that it is not copied, reproduced, retained or disclosed to any
unauthorised persons, either wholly or in part without the written consent in writing of Applied
Landscapes.

© 2018 Applied Landscape Design Limited. All rights reserved.

CDM/H&S:

The works illustrated on this drawing have been reviewed against the Designers CDM Risk Register,
document reference KXC-P2-001-ALD816-L-91-005, significant risks are noted as:

Construction:

- Mechanical lifting of heavy materials onto terraces
- Working adjacent building facades on narrow ledges / terraces
- Working above public realm and highways
- Loading over cantilevered corners with strict loading parameters
- On site cutting of fine detail into natural stone pavers

Maintenance:

- Working above public realm and highways and below others.
- Cultivation over waterproofing layers and buried services
- Risk of working at height in strong winds

Demolition:

- Risk of void formers breaking down with disturbance

NOTES / KEY:

REFERENCE DRAWINGS/DOCUMENTS

KXC-P2-001-ALD816-L-91-005	5th Floor: Landscape General Arrangement

REVISIONS

no.	issued	date
C01	STAGE 5 CONSTRUCTION ISSUE	02.03.20
P02	STAGE 4: CP ISSUE	05.10.18
P01	INFORMATION	21.09.18

CLIENT:

ARGENT

CONTRACTOR:

KIER

LANDSCAPE ARCHITECT:

The Threshing Barn
Signal Park Barns
Chesherton, Nr. Bicester
Oxfordshire, OX25 1TD

Tel: 01869 249770
Email: mail@appliedlandscape.co.uk



PROJECT:

KING'S CROSS CENTRAL
BUILDING P2

DRAWING TITLE:

DETAIL THROUGH TERRACE PERIMETER
RAISED PLANTER, MAINTENANCE PATH,
PLANTING BED & GRAVEL PATHWAY

drawn: MF	checked: KmJ
scale: 1:10 @ A3	date: 21.09.2018
status: CONSTRUCTION	xref file ref: ALD816_LDbase

DRAWING NUMBER:

KXC-P2-001-ALD816-L-91-721

REVISION:

C01

ORIGINAL A3 SIZE SHEET