


SECTION A-A

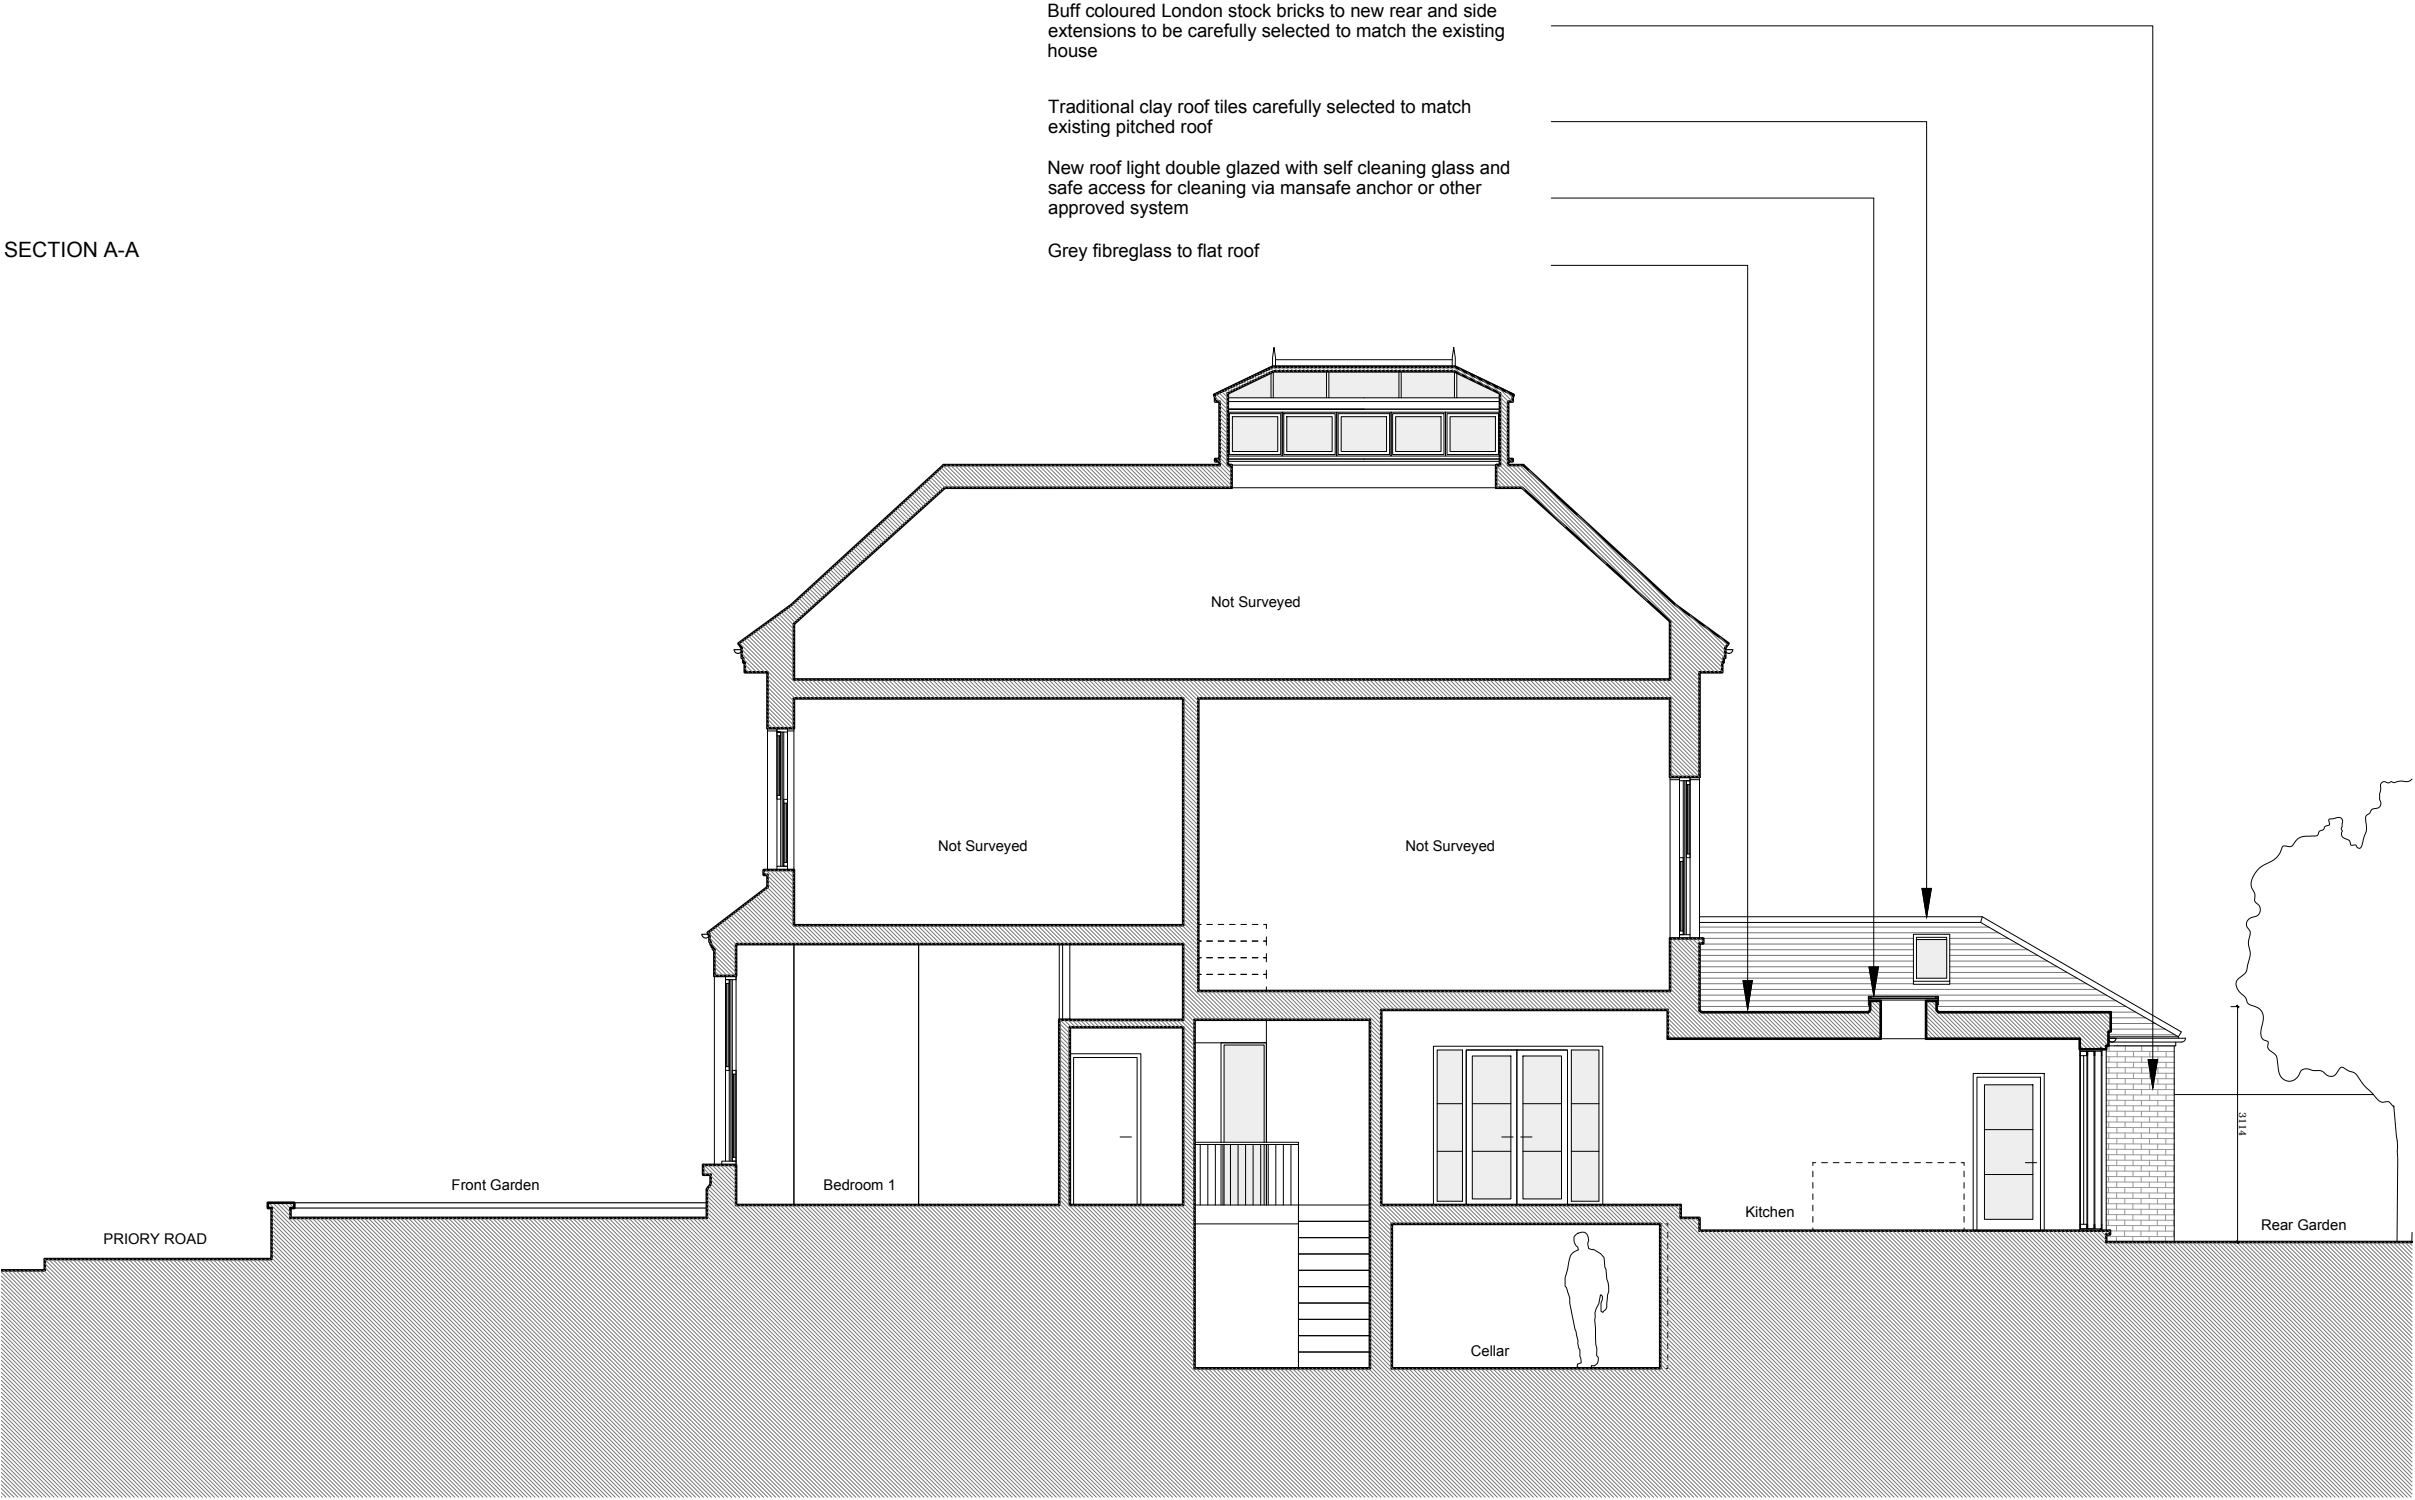

NOTES

DO NOT SCALE FROM THIS DRAWING EXCEPT FOR THE PURPOSES OF PLANNING AND BUILDING REGULATIONS. ALL DIMENSIONS TO BE CHECKED ON SITE.

REVISION: **A** 07.01.2020 **B** 28.04.2020

PROJECT TITLE

105 PRIORY ROAD

AURAA  
STUDIO

www.auraa.studio 1A Chalk Farm Parade  
info@auraa.studio London NW3 2BN

TITLE

SECTION A-A  
AS PROPOSED

DATE 28.04.2020

SCALE 1/100 @ A3

DRAWN LC / RL

STATUS INFORMATION

DRG No 1915\_PA\_200

REV: **B**