


Chimneys to extend full height to allow for services use

Introduction of new rooflights into flat roof structure

Introduction of lightwells with skylights to the basement

Introduction of skylights to allow natural light into the basement

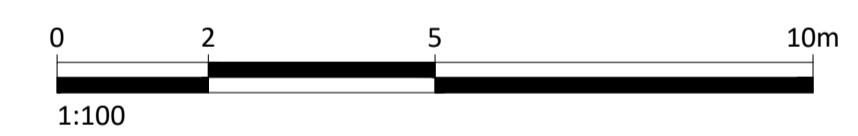

**For Planning**

Rev.	Description	By	Date
P----	For Planning Bubble clouds added to note changes	CB	08.08.19

Client  
**Cogress Ltd**



Project  
**24-26 Redington Gardens**

Title  
**No. 24 Proposed Section A-A**

Drawing No.	Rev.		
<b>A161</b>	<b>P----</b>		
Project No.	Scale	1:100 @ A1	1:200 @ A3
<b>020</b>	Drawn	Checked	Date
	CB	CB	10.05.2019

Do not scale from this drawing. All dimensions should be checked and confirmed on site before the commencement of work. All discrepancies must be reported. Subcontractors must verify all dimensions on site before making a shop drawing or commencing manufacturing. This drawing is subject to copyright. ©

**MY** construction  
Unit 5, Sayer House  
Horseshoe Close, London, NW2 7JN  
T +44 (0)20 8450 5747  
E info@myconstruction.co.uk

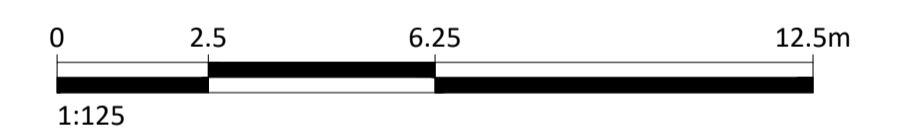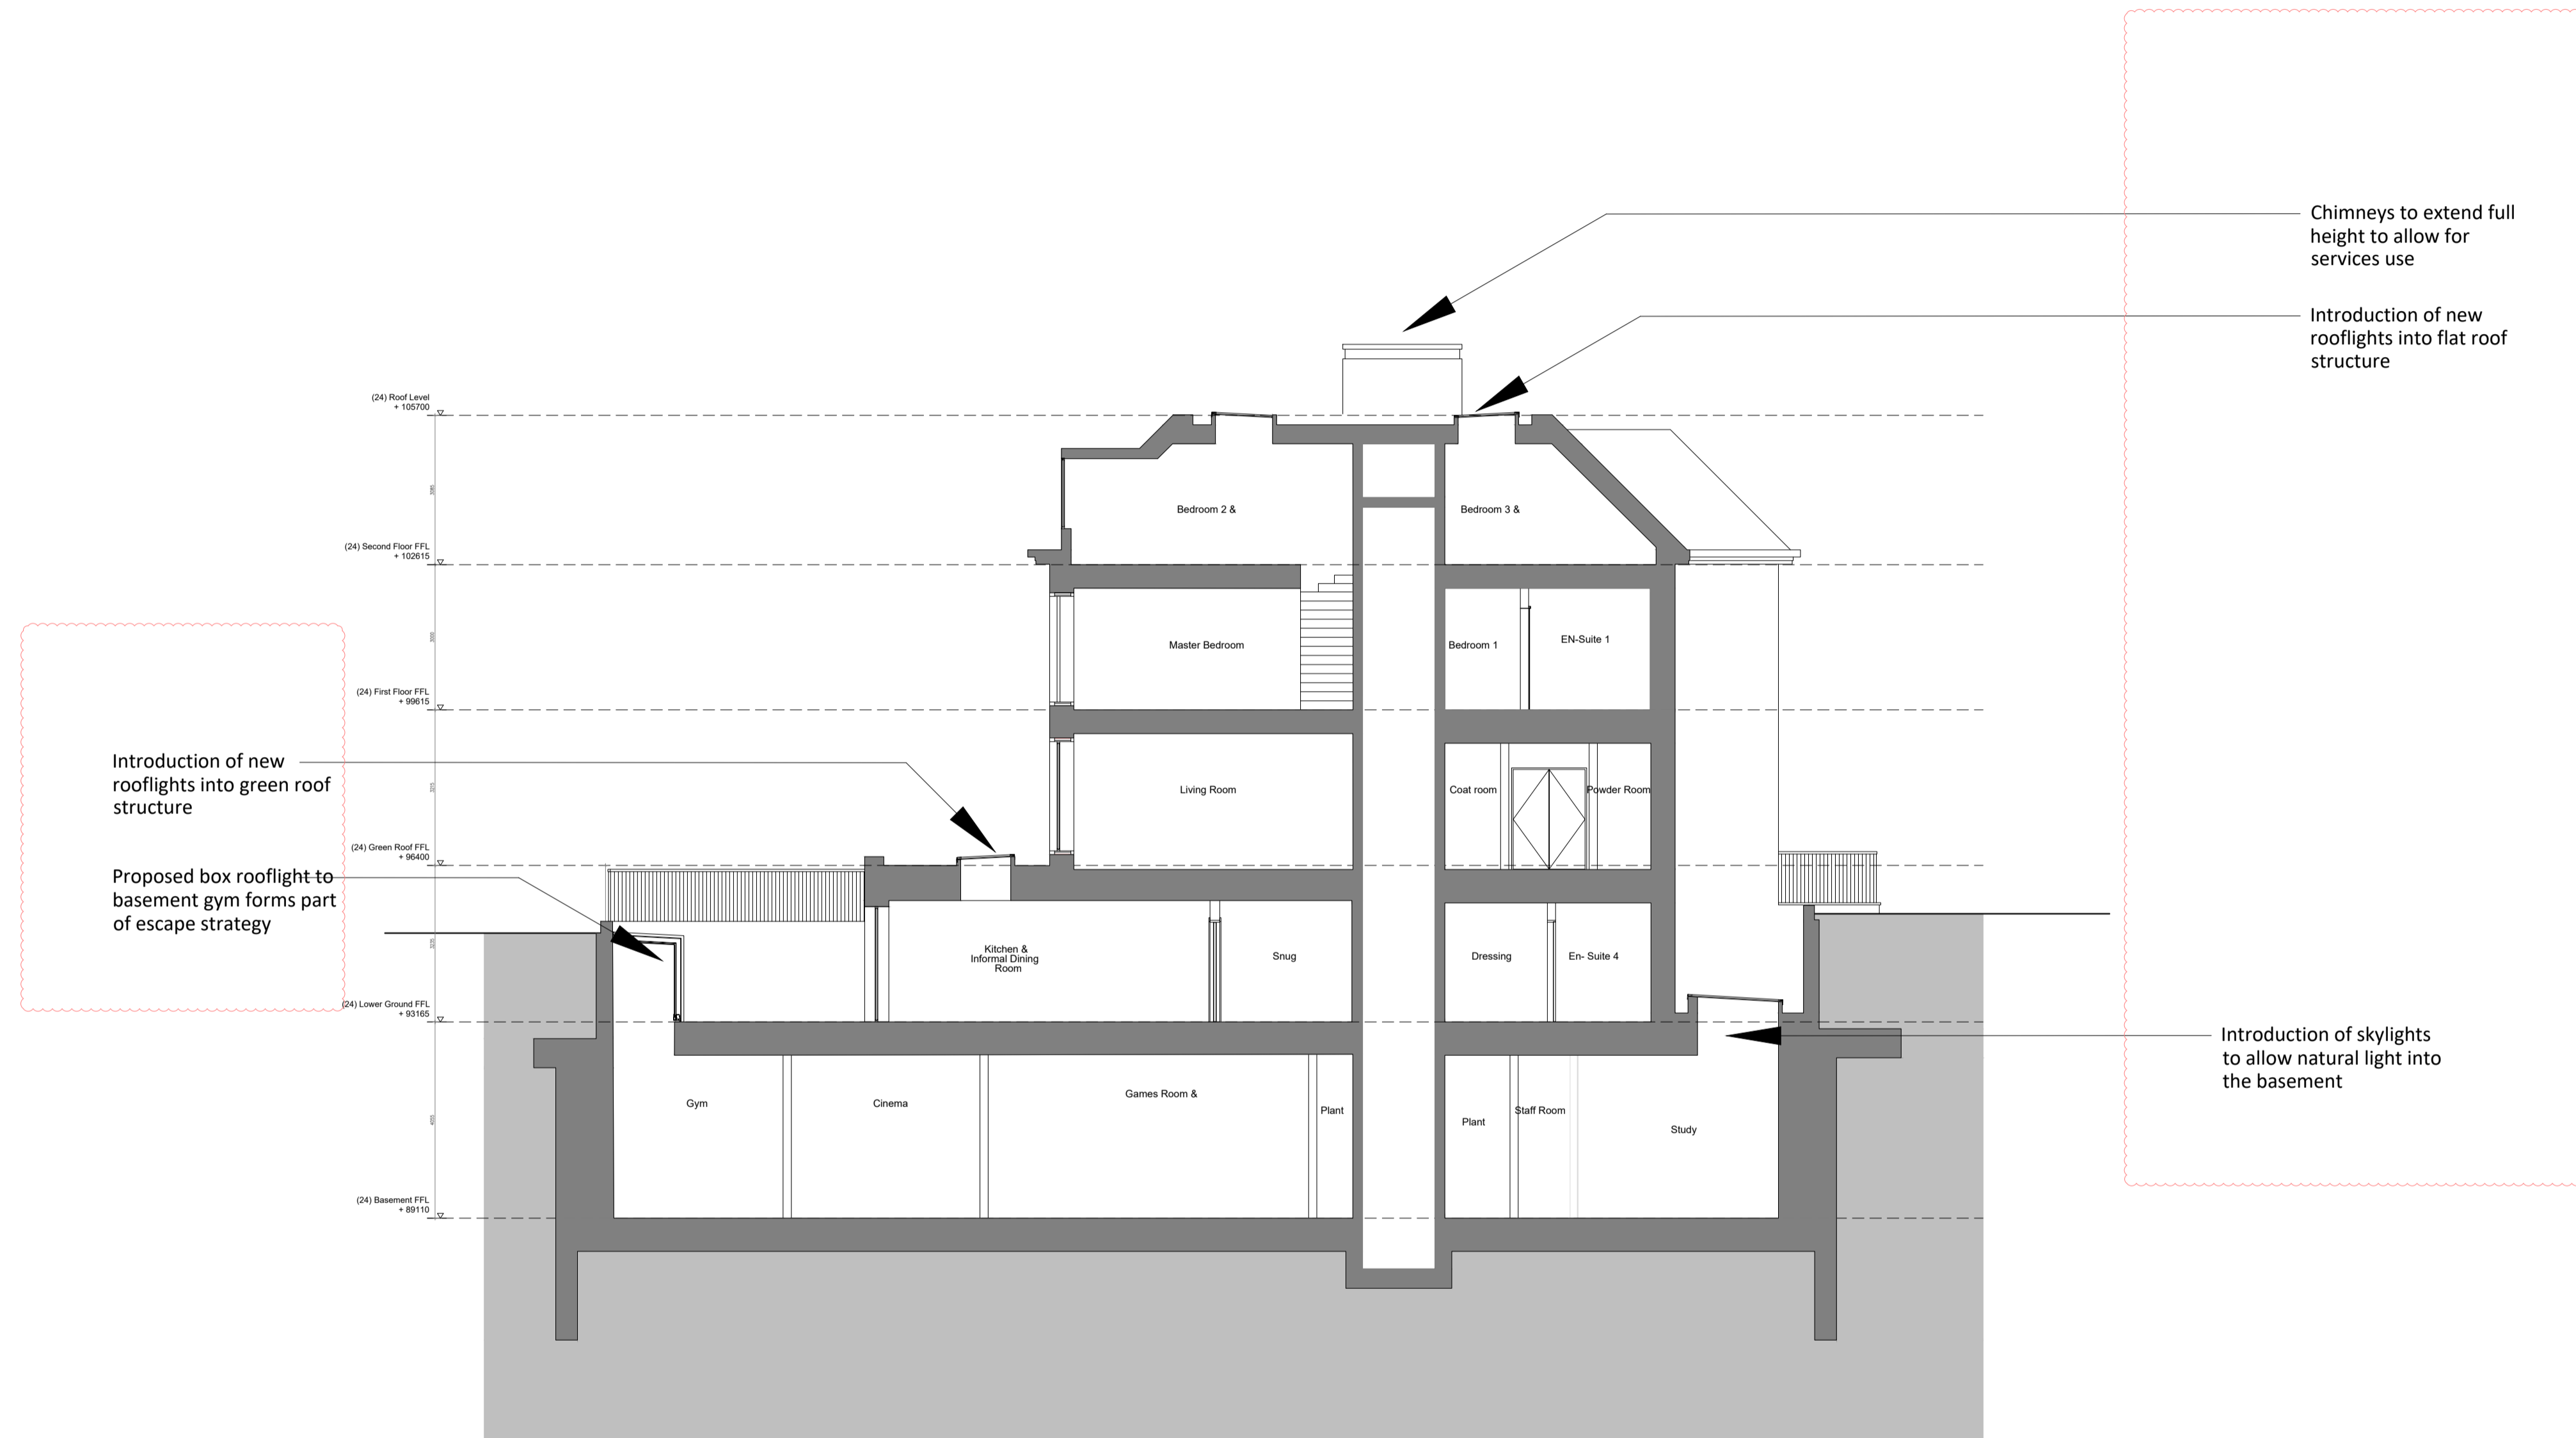

**For Planning**

Rev.	Description.	By	Date
P----	For Planning Bubble clouds added to note changes	CB	08.08.19

Client

**Cogress Ltd**

Project

**24-26 Redington Gardens**

Title

**No.24 Proposed Section B-B**

Drawing No.	Rev.
<b>A162</b>	<b>P----</b>

Project No.	Scale	1:125 @ A1	1:250 @ A3
<b>020</b>	<b>Drawn</b>	<b>Checked</b>	<b>Date</b>
	CB	CB	10.05.2019

Do not scale from this drawing. All dimensions should be checked and confirmed on site before the commencement of work. All discrepancies must be reported. Subcontractors must verify all dimensions on site before making a shop drawing or commencing manufacturing. This drawing is subject to copyright. ©

**MY**  
construction

Unit 5, Sayer House  
Horseshoe Close, London, NW2 7JN  
T +44 (0)20 8450 5747  
E info@myconstruction.co.uk