





01 FIRST FLOOR BALUSTRADE ELEVATION  
1:25 @ A1 & 1:50 @ A3

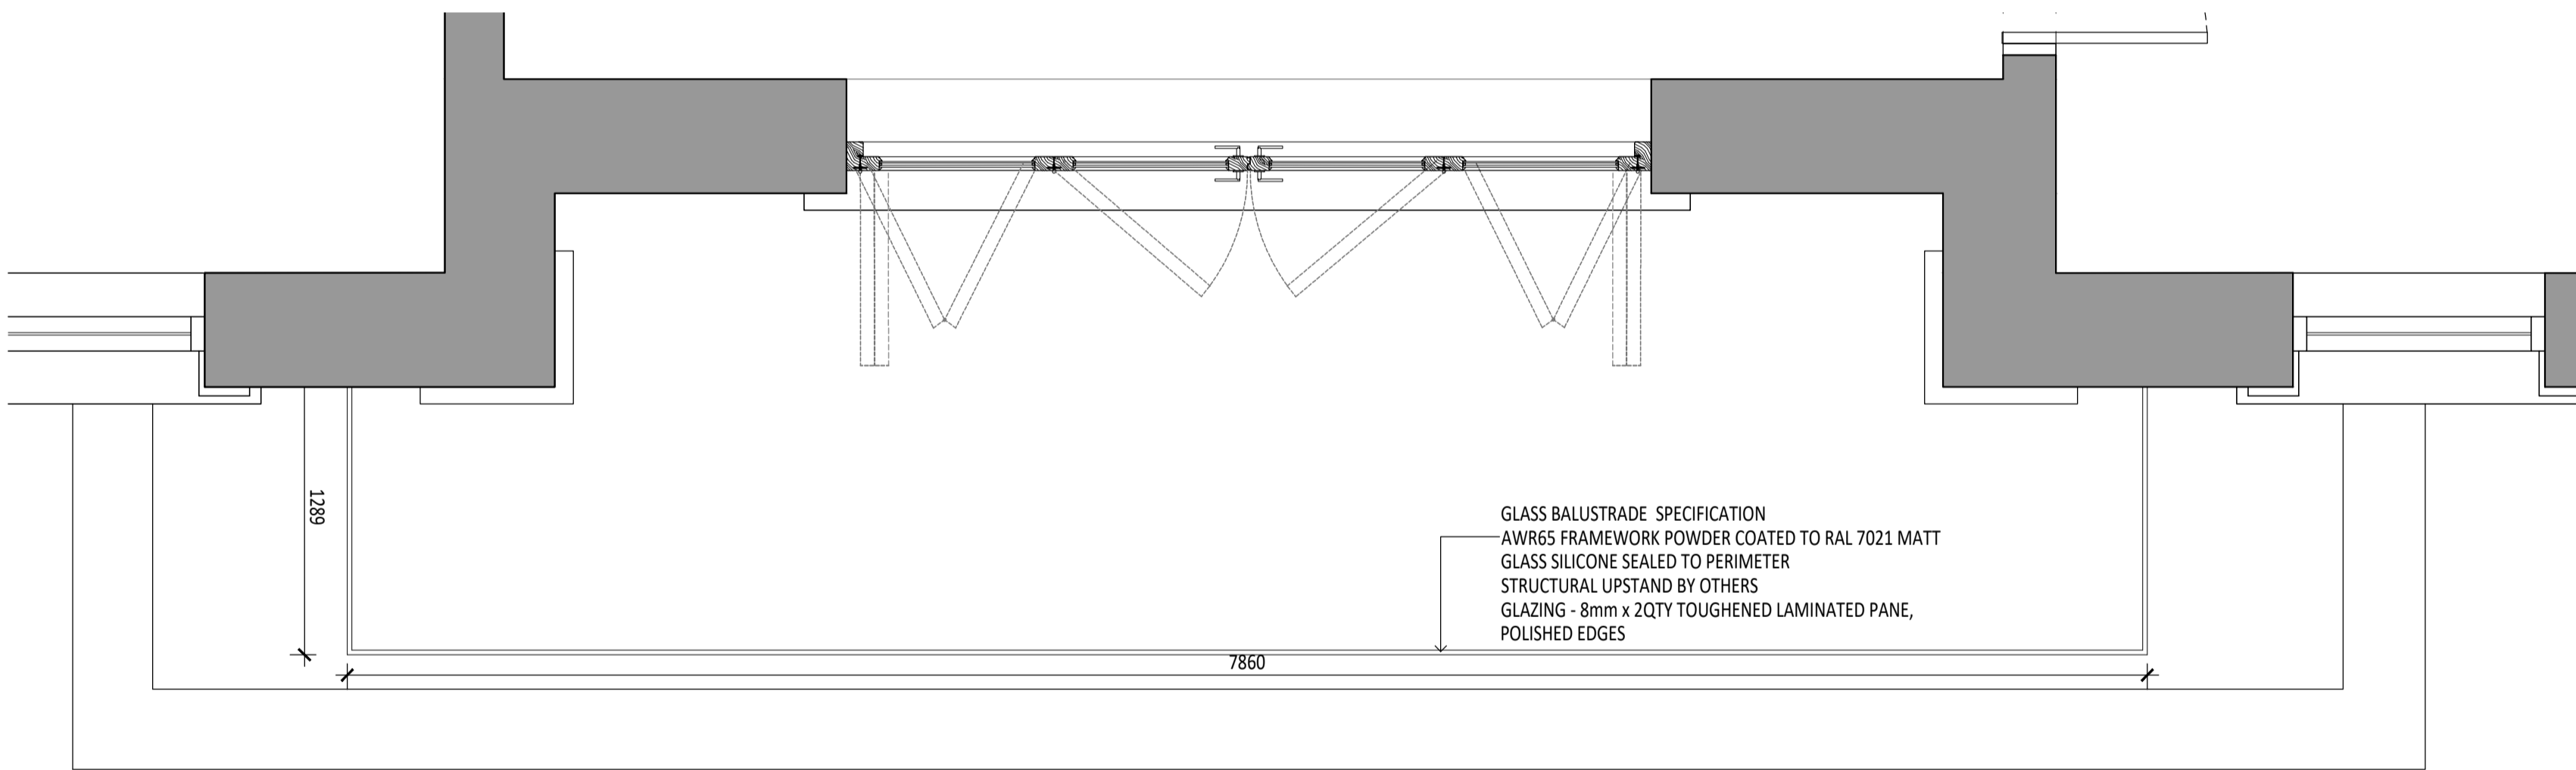

02 FIRST FLOOR BALUSTRADE PLAN  
1:25 @ A1 & 1:50 @ A3

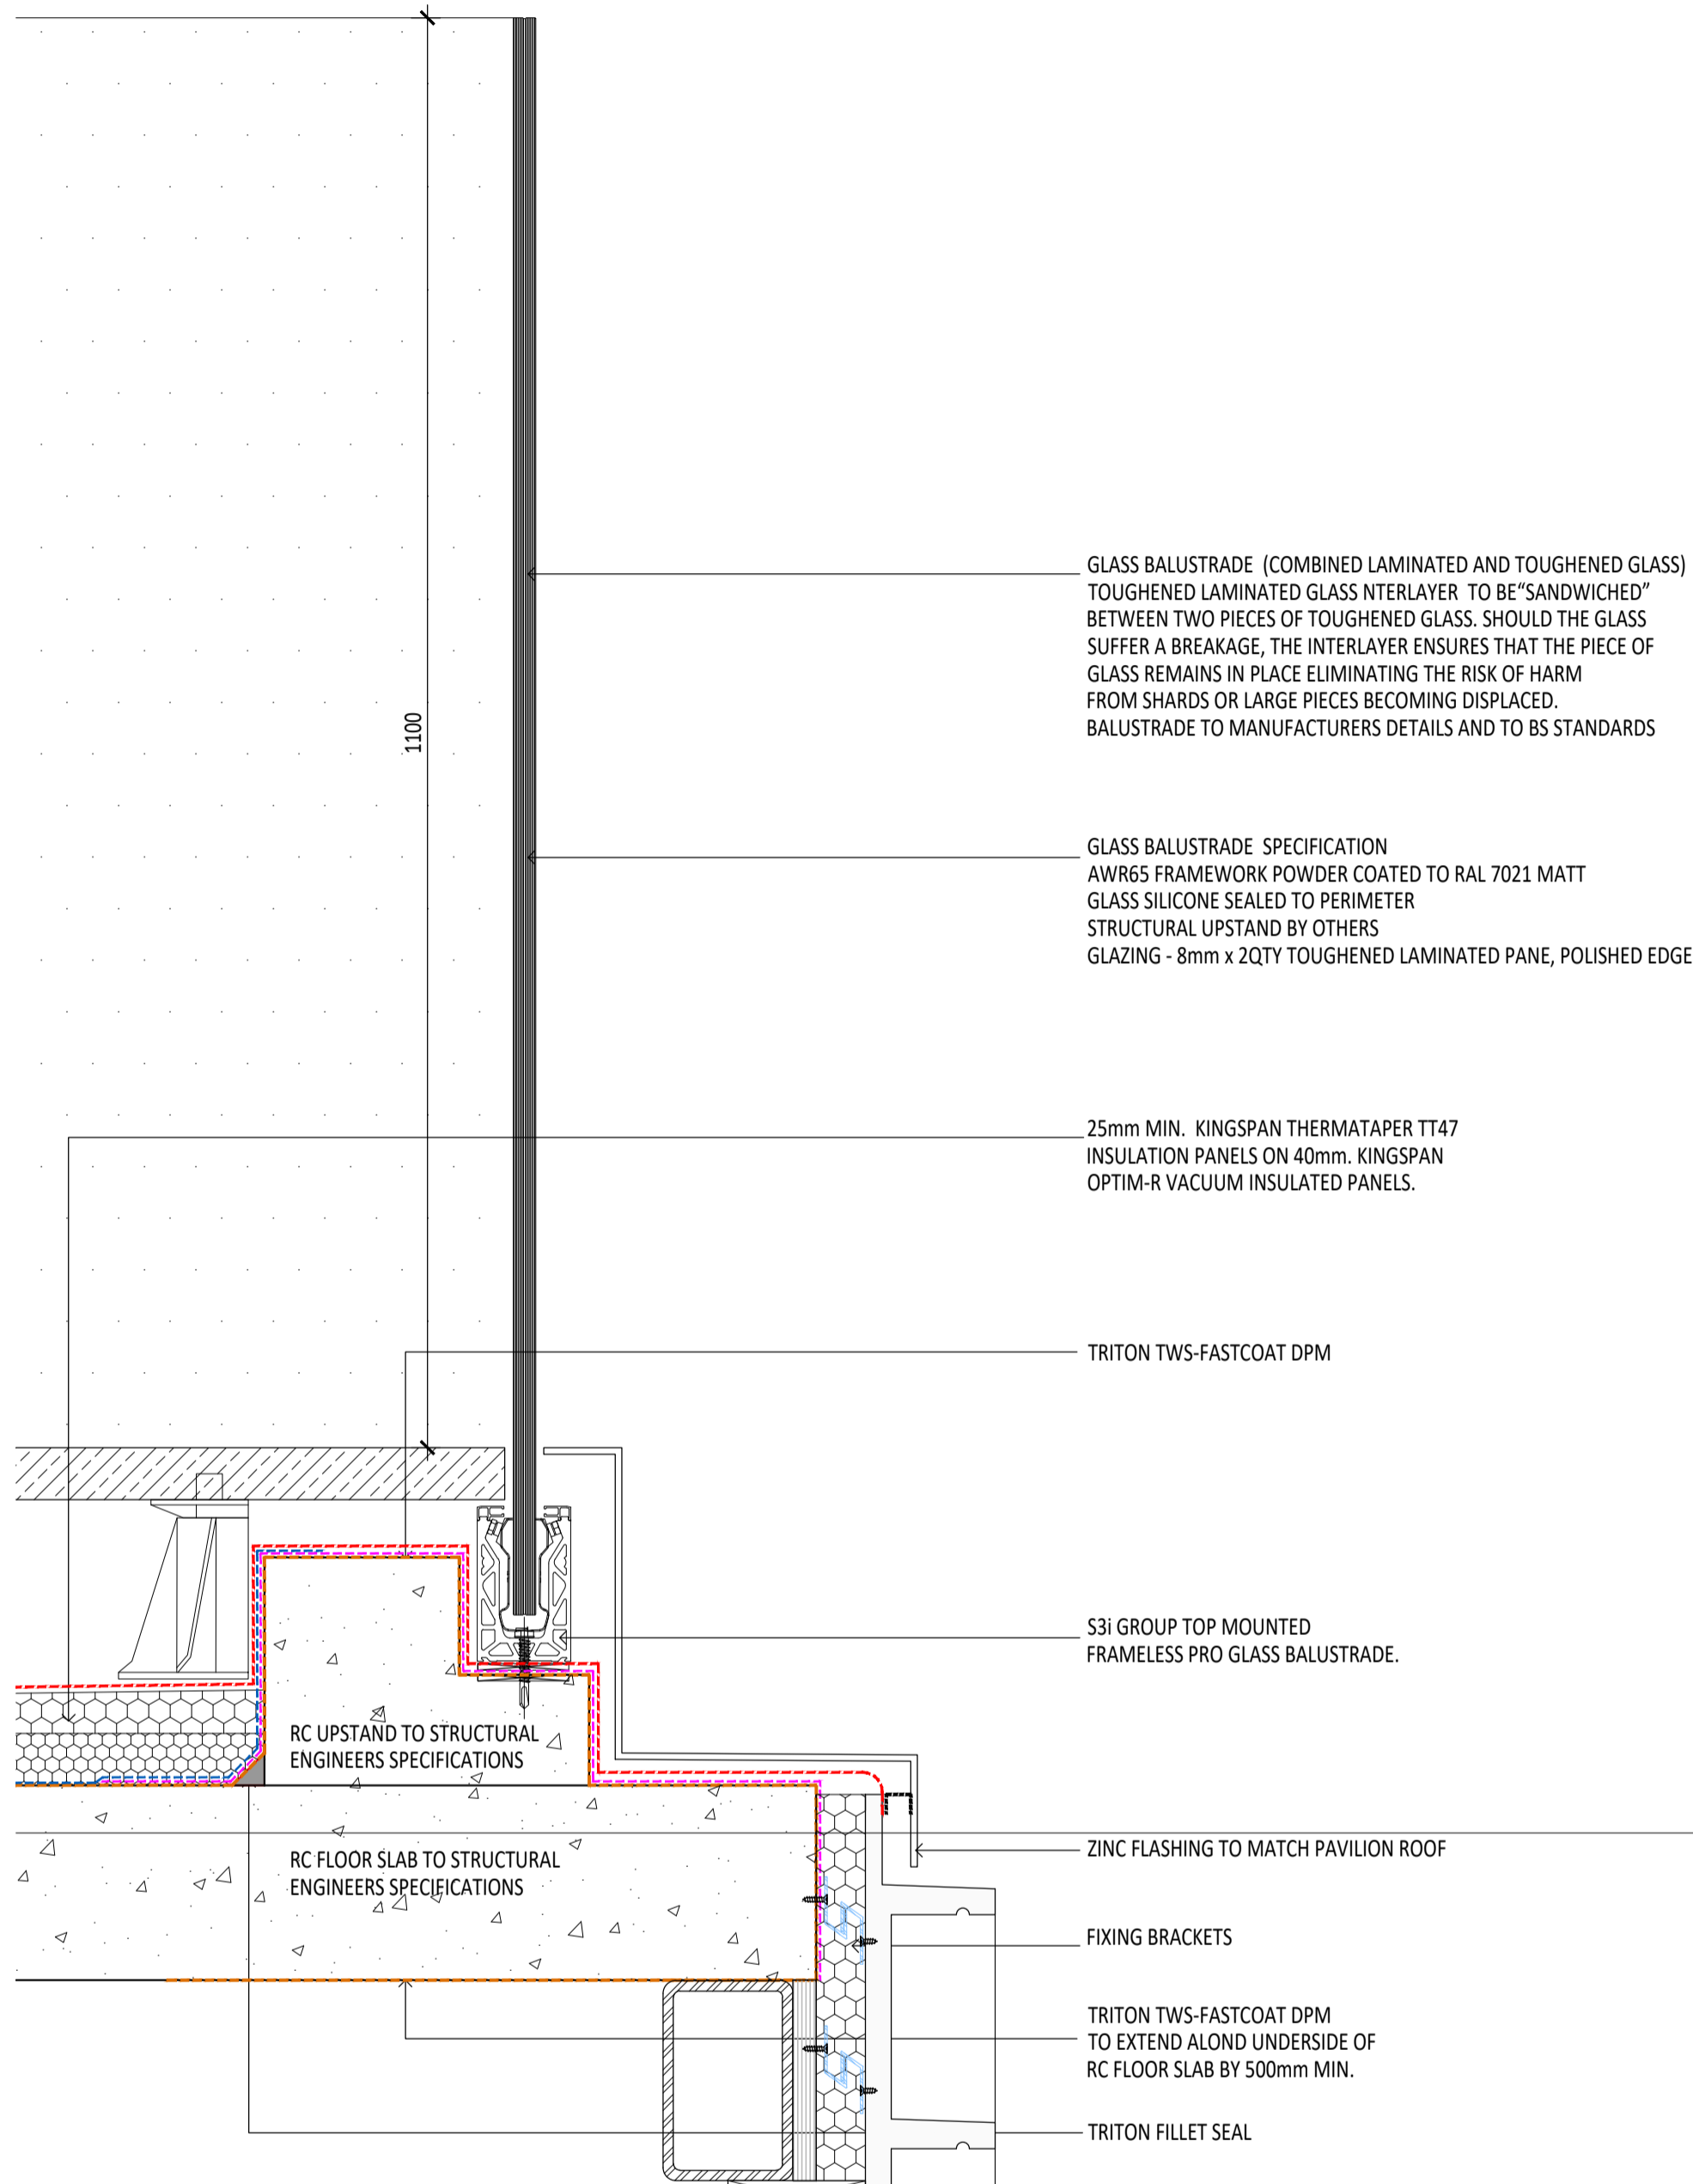

03 FIRST FLOOR BALUSTRADE DETAILS  
1:5 @ A1 & 1:10 @ A3

**This is A Cad Drawing**  
UNDER NO CIRCUMSTANCES SHALL MANUAL ALTERATIONS BE MADE. ANY DISCREPENCY FOUND BETWEEN THIS DRAWING AND ANY OTHER DOCUMENT SHOULD BE REFERRED IMMEDIATELY TO THE ARCHITECT. NO DIMENSIONS ARE TO BE SCALED FROM THIS DRAWING

**Copyright is Reserved**  
COPYING OR REPRODUCTION OF THIS DRAWING WITHOUT THE WRITTEN PERMISSION OF STUDIO INDIGO IS NOT PERMITTED

**Disclaimer**  
THE HARD COPY ACCOMPANYING THE ELECTRONIC DATA IS LEGAL TRANSMISSION OF INFORMATION THE ELECTRONIC ARE ISSUED ONLY FOR CONVENIENCE OF USE. NO RESPONSIBILITY FOR THE ACCURACY OR FOR ANY CONSEQUENCE RESULTING FROM THE USE OR ALTERATION OF INFORMATION IS ACCEPTED.

ISSUED FOR PLANNING

Notes

P1	29.04.20	SD	ISSUED FOR PLANNING DISCHARGE
----	----------	----	-------------------------------

Rev	Date	Issuer	Notes
-----	------	--------	-------

Client  
PRIVATE CLIENT

Address  
73-75 AVENUE ROAD, LONDON, NW8 6JD

Drawing Title  
FIRST FLOOR GLASS BALUSTRADE DETAILS  
REAR TERRACE

Date  
APRIL 2020

Scale  
1:5 @ A1 & 1:10 @ A3

Dwg By  
SD

**Studio Indigo Ltd**  
ARCHITECTS & INTERIOR DESIGNERS

Unit 37 Chelsea Wharf | 15 Lots Road | London | SW10 0QU  
T: 020 7349 1290 | F: 020 7349 1291 | www.studioindigo.co.uk  
Registered Office | 37 Warren Street | London | W1T 6AD  
Registered in England and Wales | Ltd no: 06005991

Project Number	Drawing Number	Revision
3680	C1-311	P1