






01 FIRST FLOOR BALUSTRADE ELEVATION  
1:25 @ A1 & 1:50 @ A3

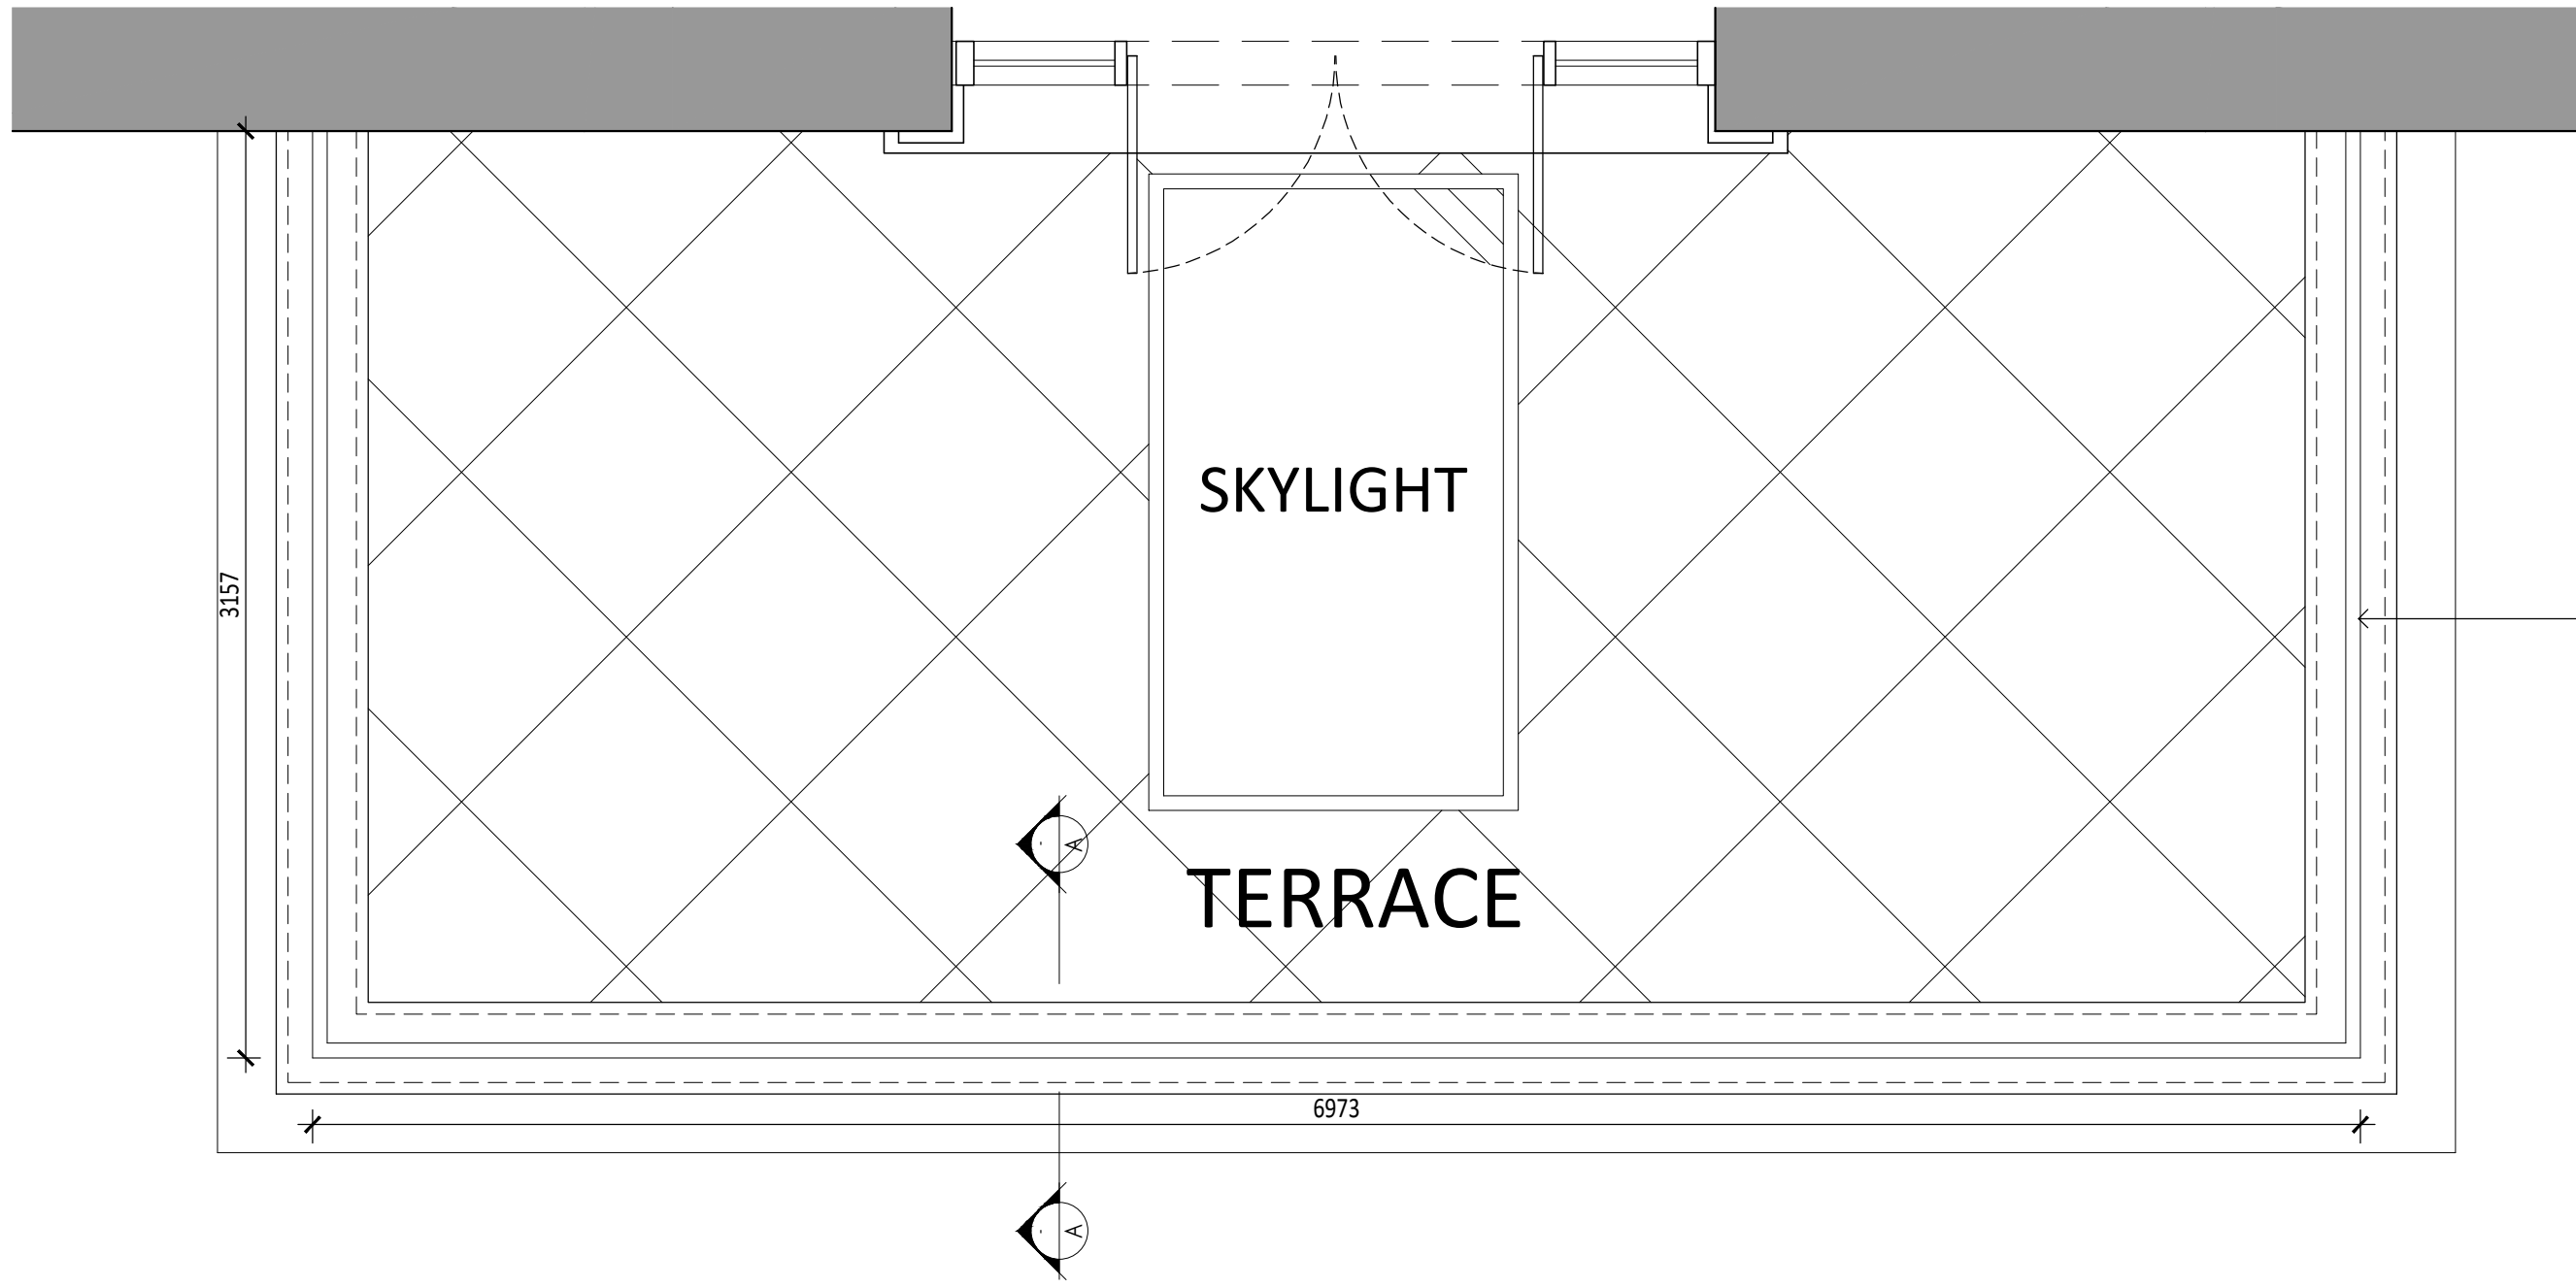

02 FIRST FLOOR BALUSTRADE PLAN  
1:25 @ A1 & 1:50 @ A3

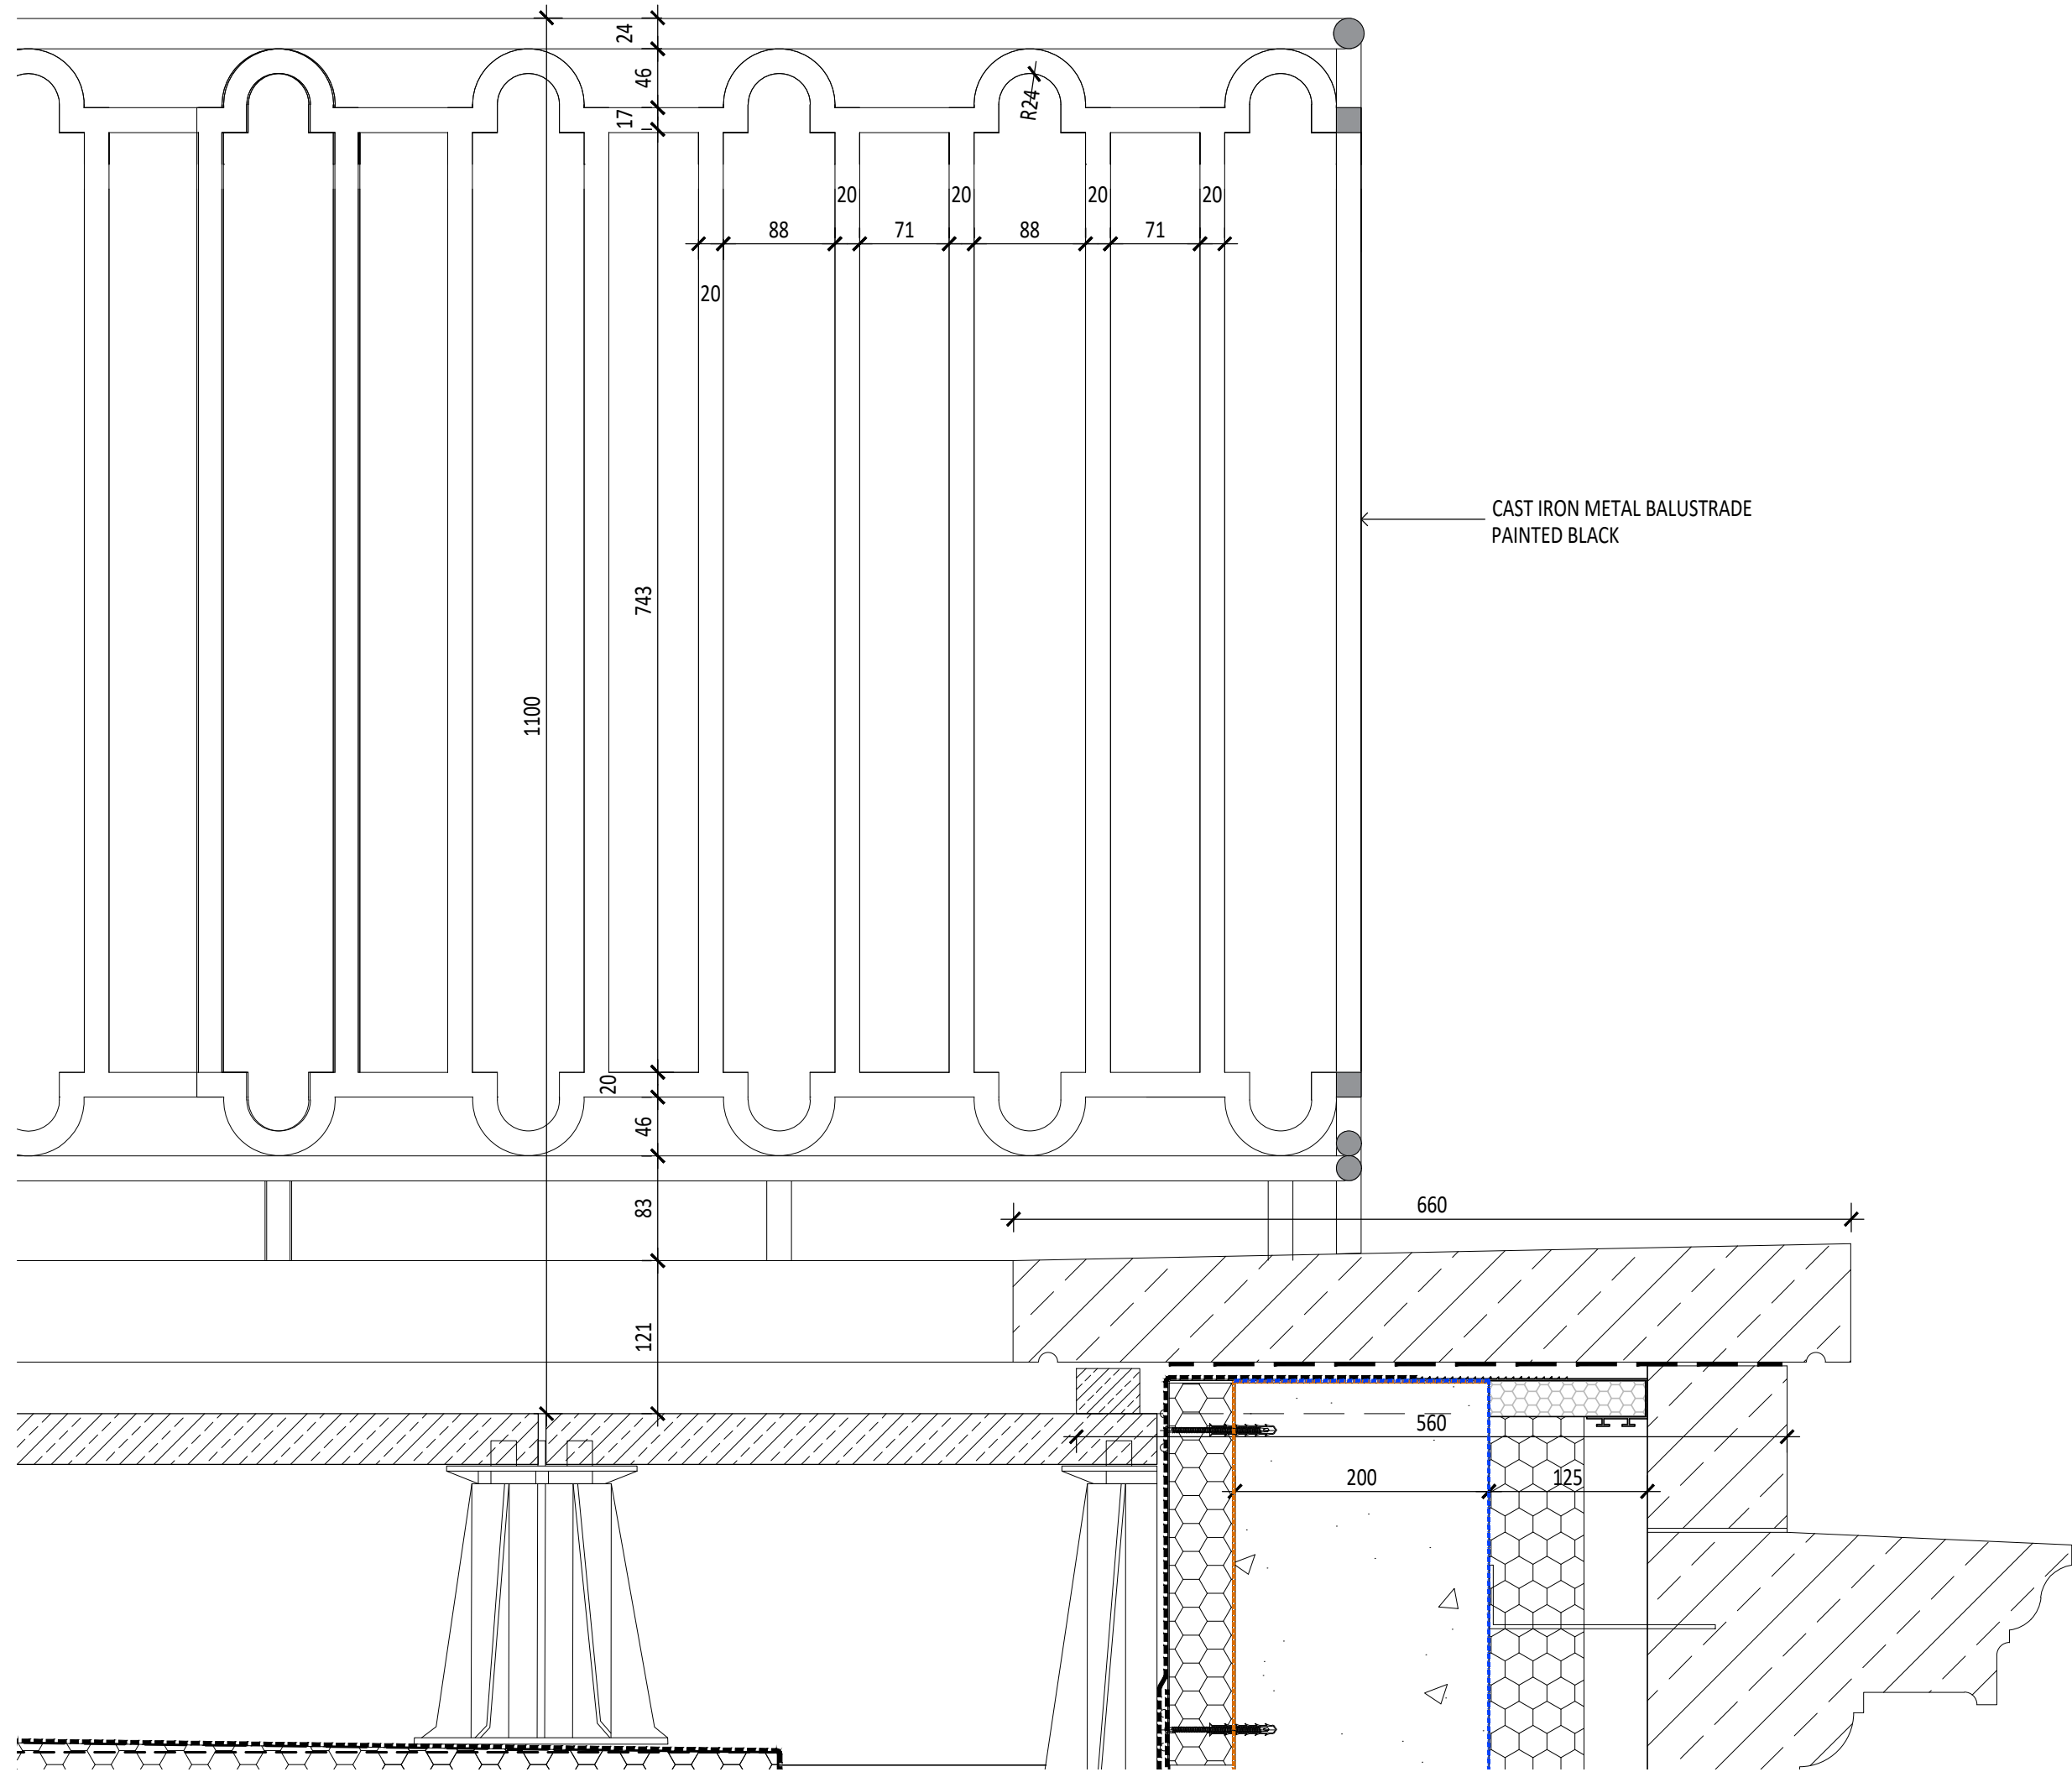

03 FIRST FLOOR BALUSTRADE DETAIL A  
1:5 @ A1 & 1:10 @ A3

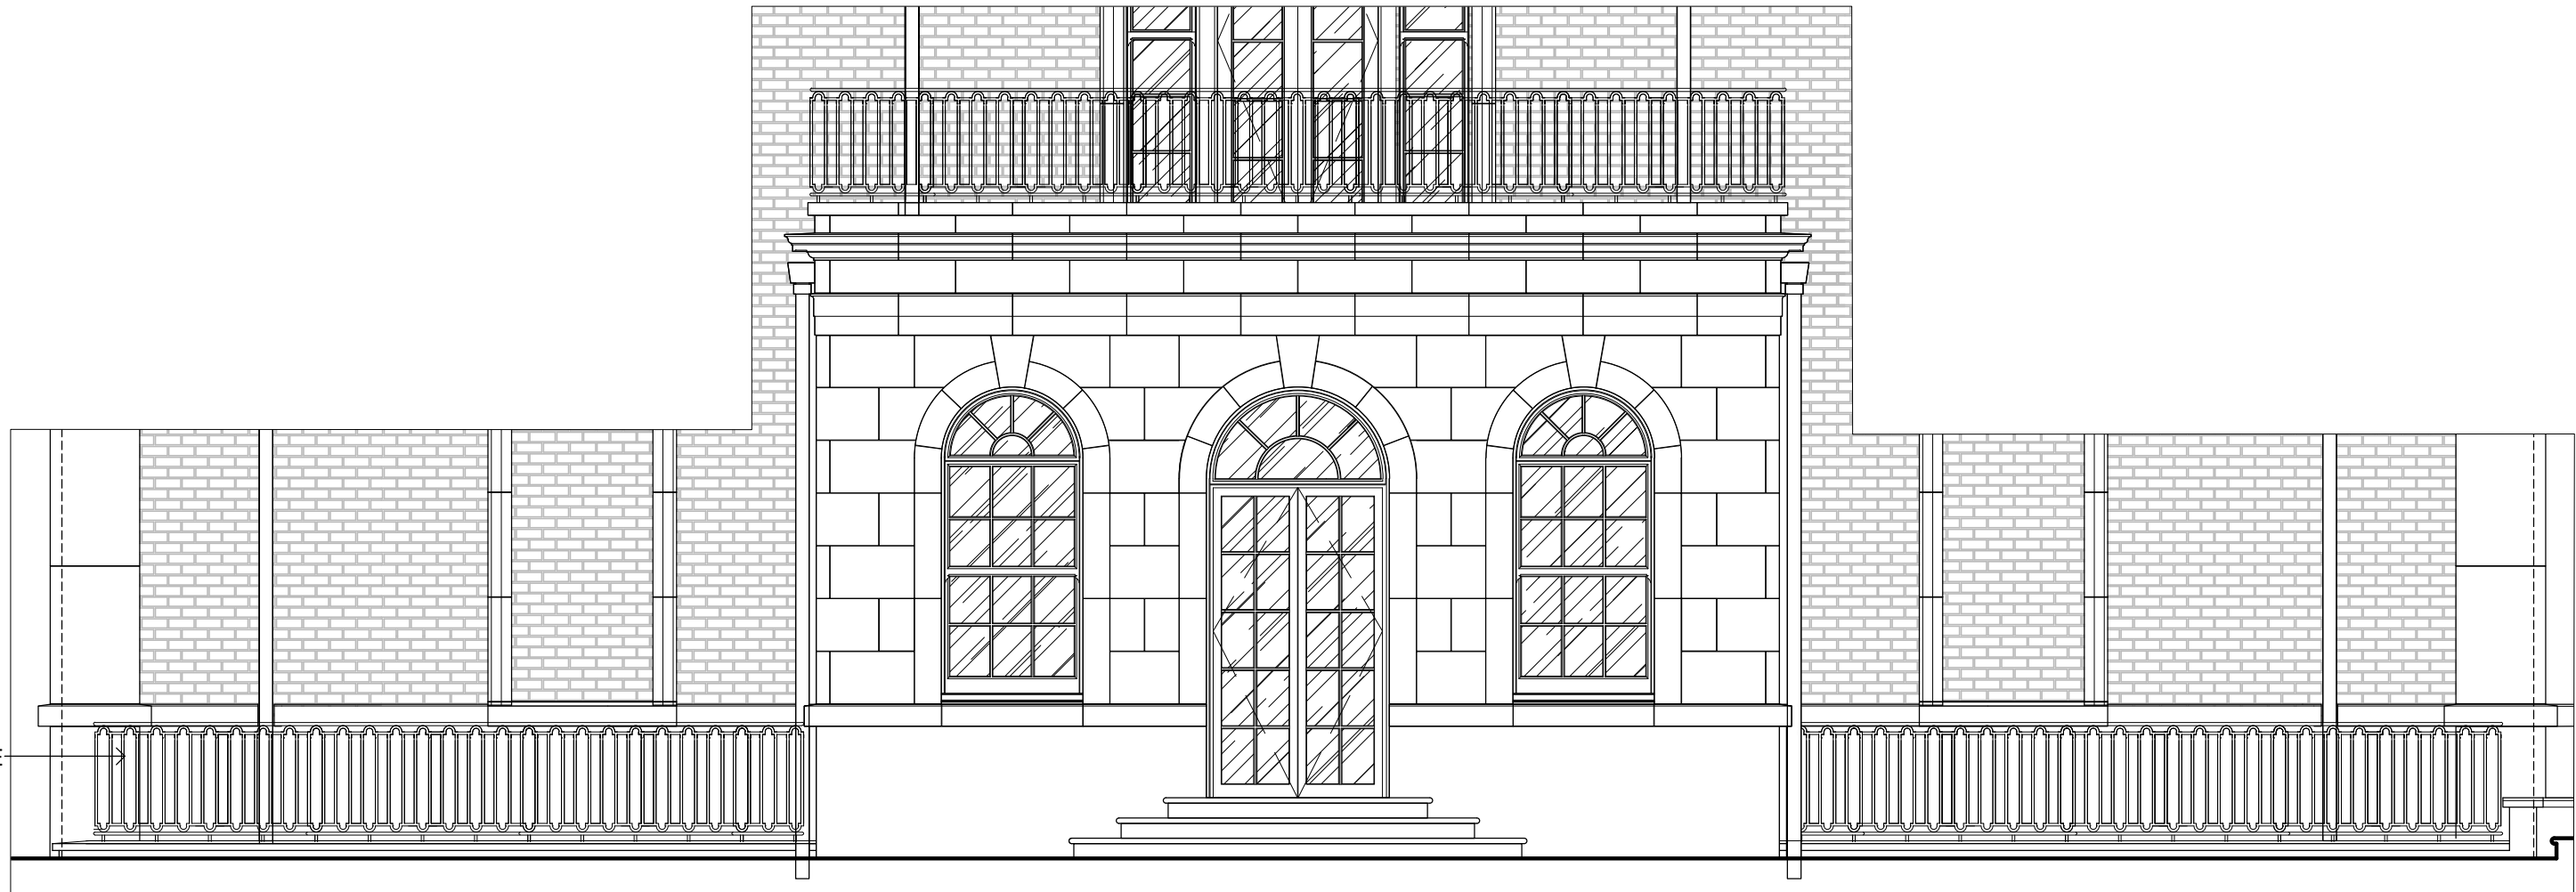

04 QUEENS GROVE ROAD RAILING ELEVATION  
1:50 @ A1 & 1:100 @ A3

**This is A Cad Drawing**  
UNDER NO CIRCUMSTANCES SHALL MANUAL ALTERATIONS BE MADE.  
ANY DISCREPANCY FOUND BETWEEN THIS DRAWING AND ANY OTHER  
DOCUMENT SHOULD BE REFERRED IMMEDIATELY TO THE ARCHITECT.  
NO DIMENSIONS ARE TO BE SCALED FROM THIS DRAWING  
**Copyright is Reserved**  
COPYING OR REPRODUCTION OF THIS DRAWING WITHOUT THE WRITTEN  
PERMISSION OF STUDIO INDIGO IS NOT PERMITTED  
**Disclaimer**  
THE HARD COPY ACCOMPANYING THE ELECTRONIC DATA IS LEGAL  
TRANSMISSION OF INFORMATION THE ELECTRONIC ARE ISSUED  
ONLY FOR CONVENIENCE OF USE. NO RESPONSIBILITY FOR THE ACCURACY  
OR FOR ANY CONSEQUENCE RESULTING FROM THE USE OR ALTERATION  
OF INFORMATION IS ACCEPTED.

ISSUED FOR PLANNING

Notes

P1	29.04.20	SD	ISSUED FOR PLANNING DISCHARGE
Rev	Date	Issuer	Notes

Client  
PRIVATE CLIENT  
Address  
73-75 AVENUE ROAD, LONDON, NW8 6JD  
Drawing Title  
METAL BALUSTRADE DETAILS  
QUEENS GROVE SIDE  
Date  
APRIL 2020  
Scale  
1:5 @ A1 & 1:10 @ A3  
Dwg By  
SD

**Studio Indigo Ltd**  
ARCHITECTS & INTERIOR DESIGNERS  
Unit 37 Chelsea Wharf | 15 Lots Road | London | SW10 0QU  
T: 020 7349 1290 | F: 020 7349 1291 | www.studioindigo.co.uk  
Registered Office | 37 Warren Street | London | W1T 6AD  
Registered in England and Wales | Ltd no: 06005991  
Project Number  
3680  
Drawing Number  
C1-360  
Revision  
P1