




01 PAVILLION FLOOR METAL WINDOW ELEVATION  
1:5 @ A1 & 1:10 @ A3

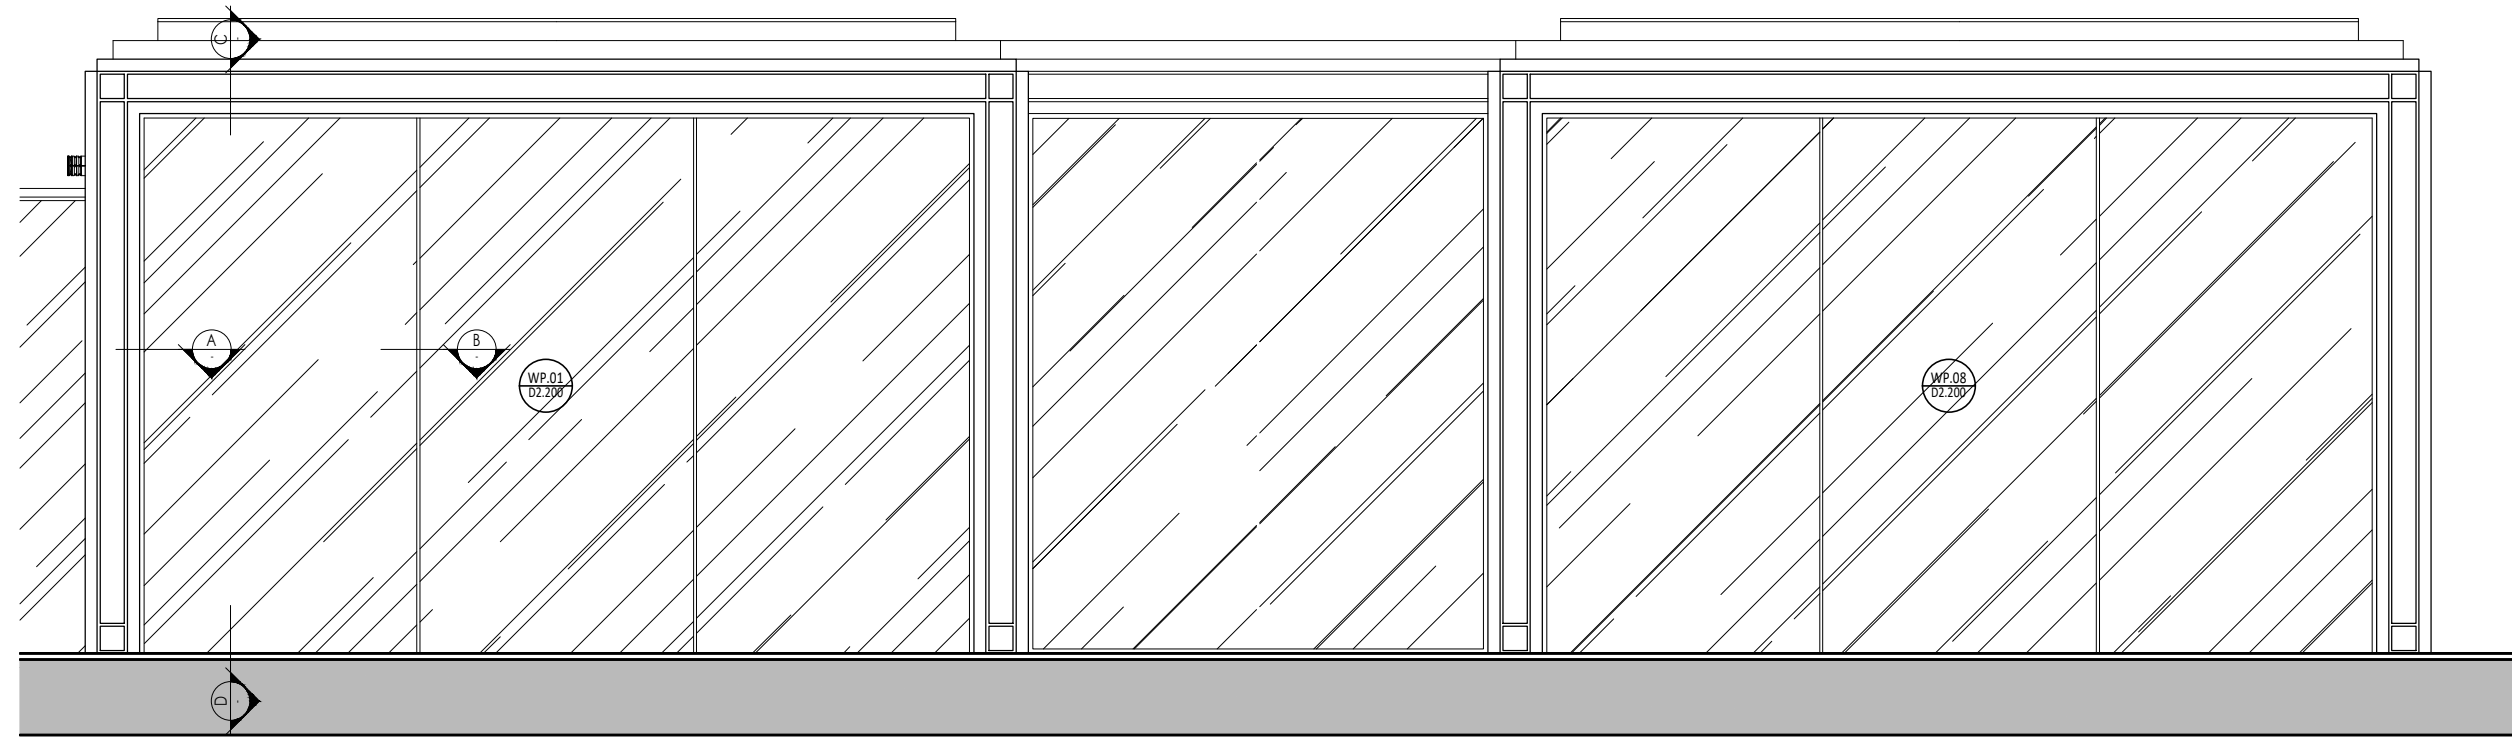


04 PAVILLION FLOOR METAL WINDOW ELEVATION  
1:5 @ A1 & 1:10 @ A3

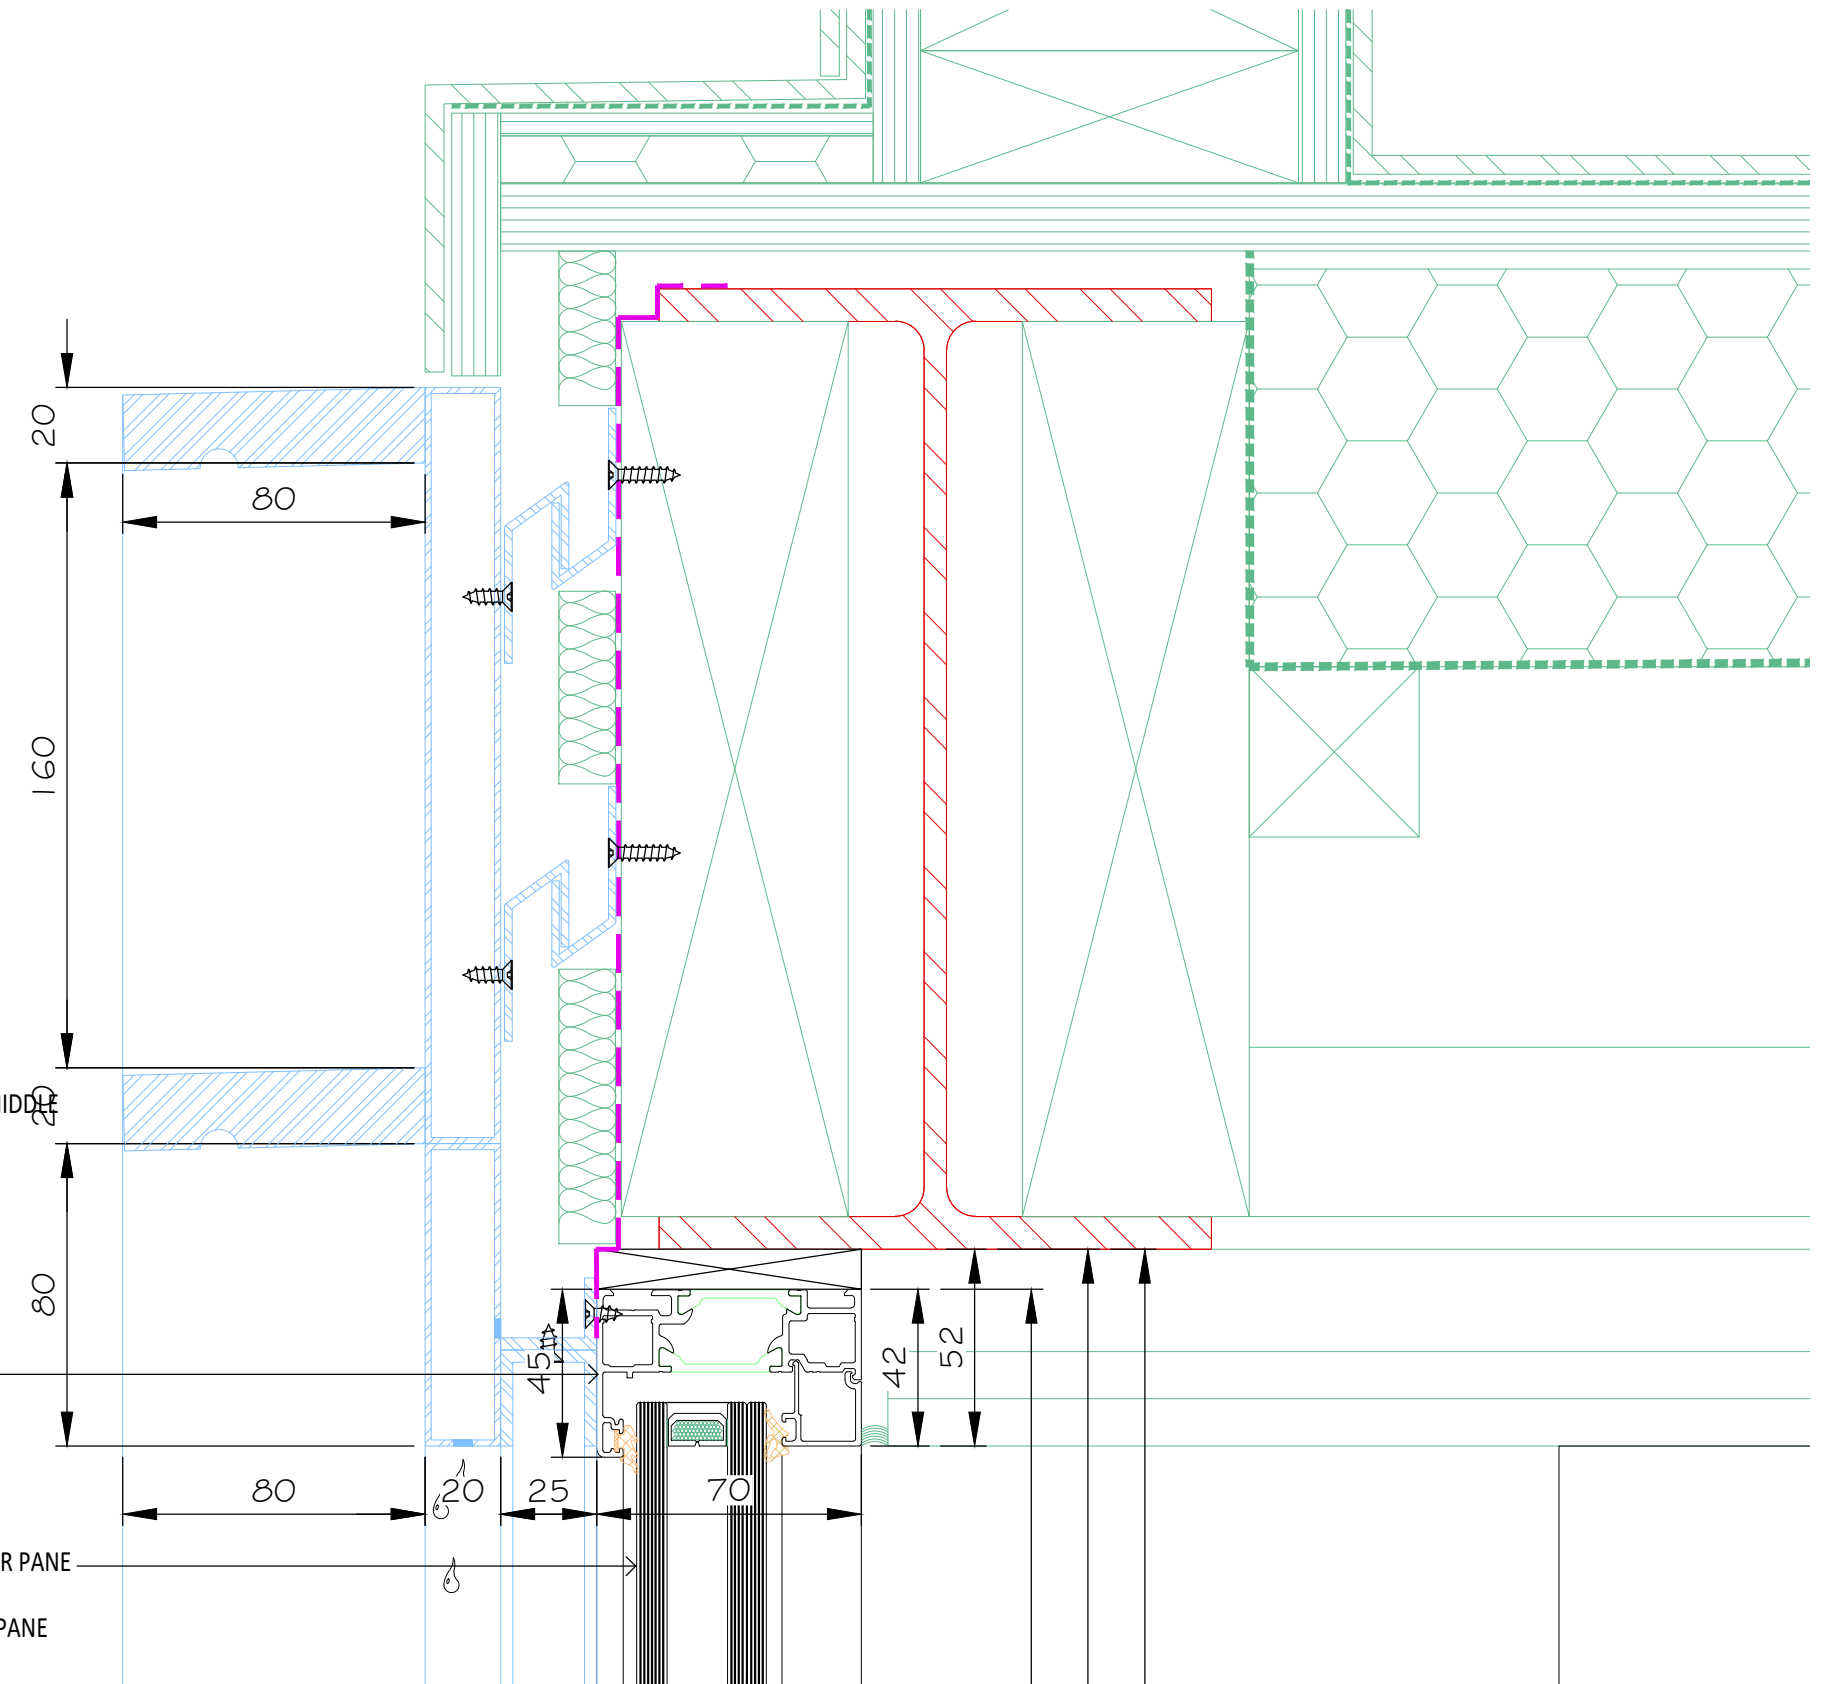

05 PAVILION PLAN DETAIL C  
1:2 @ A1 & 1:4 @ A3

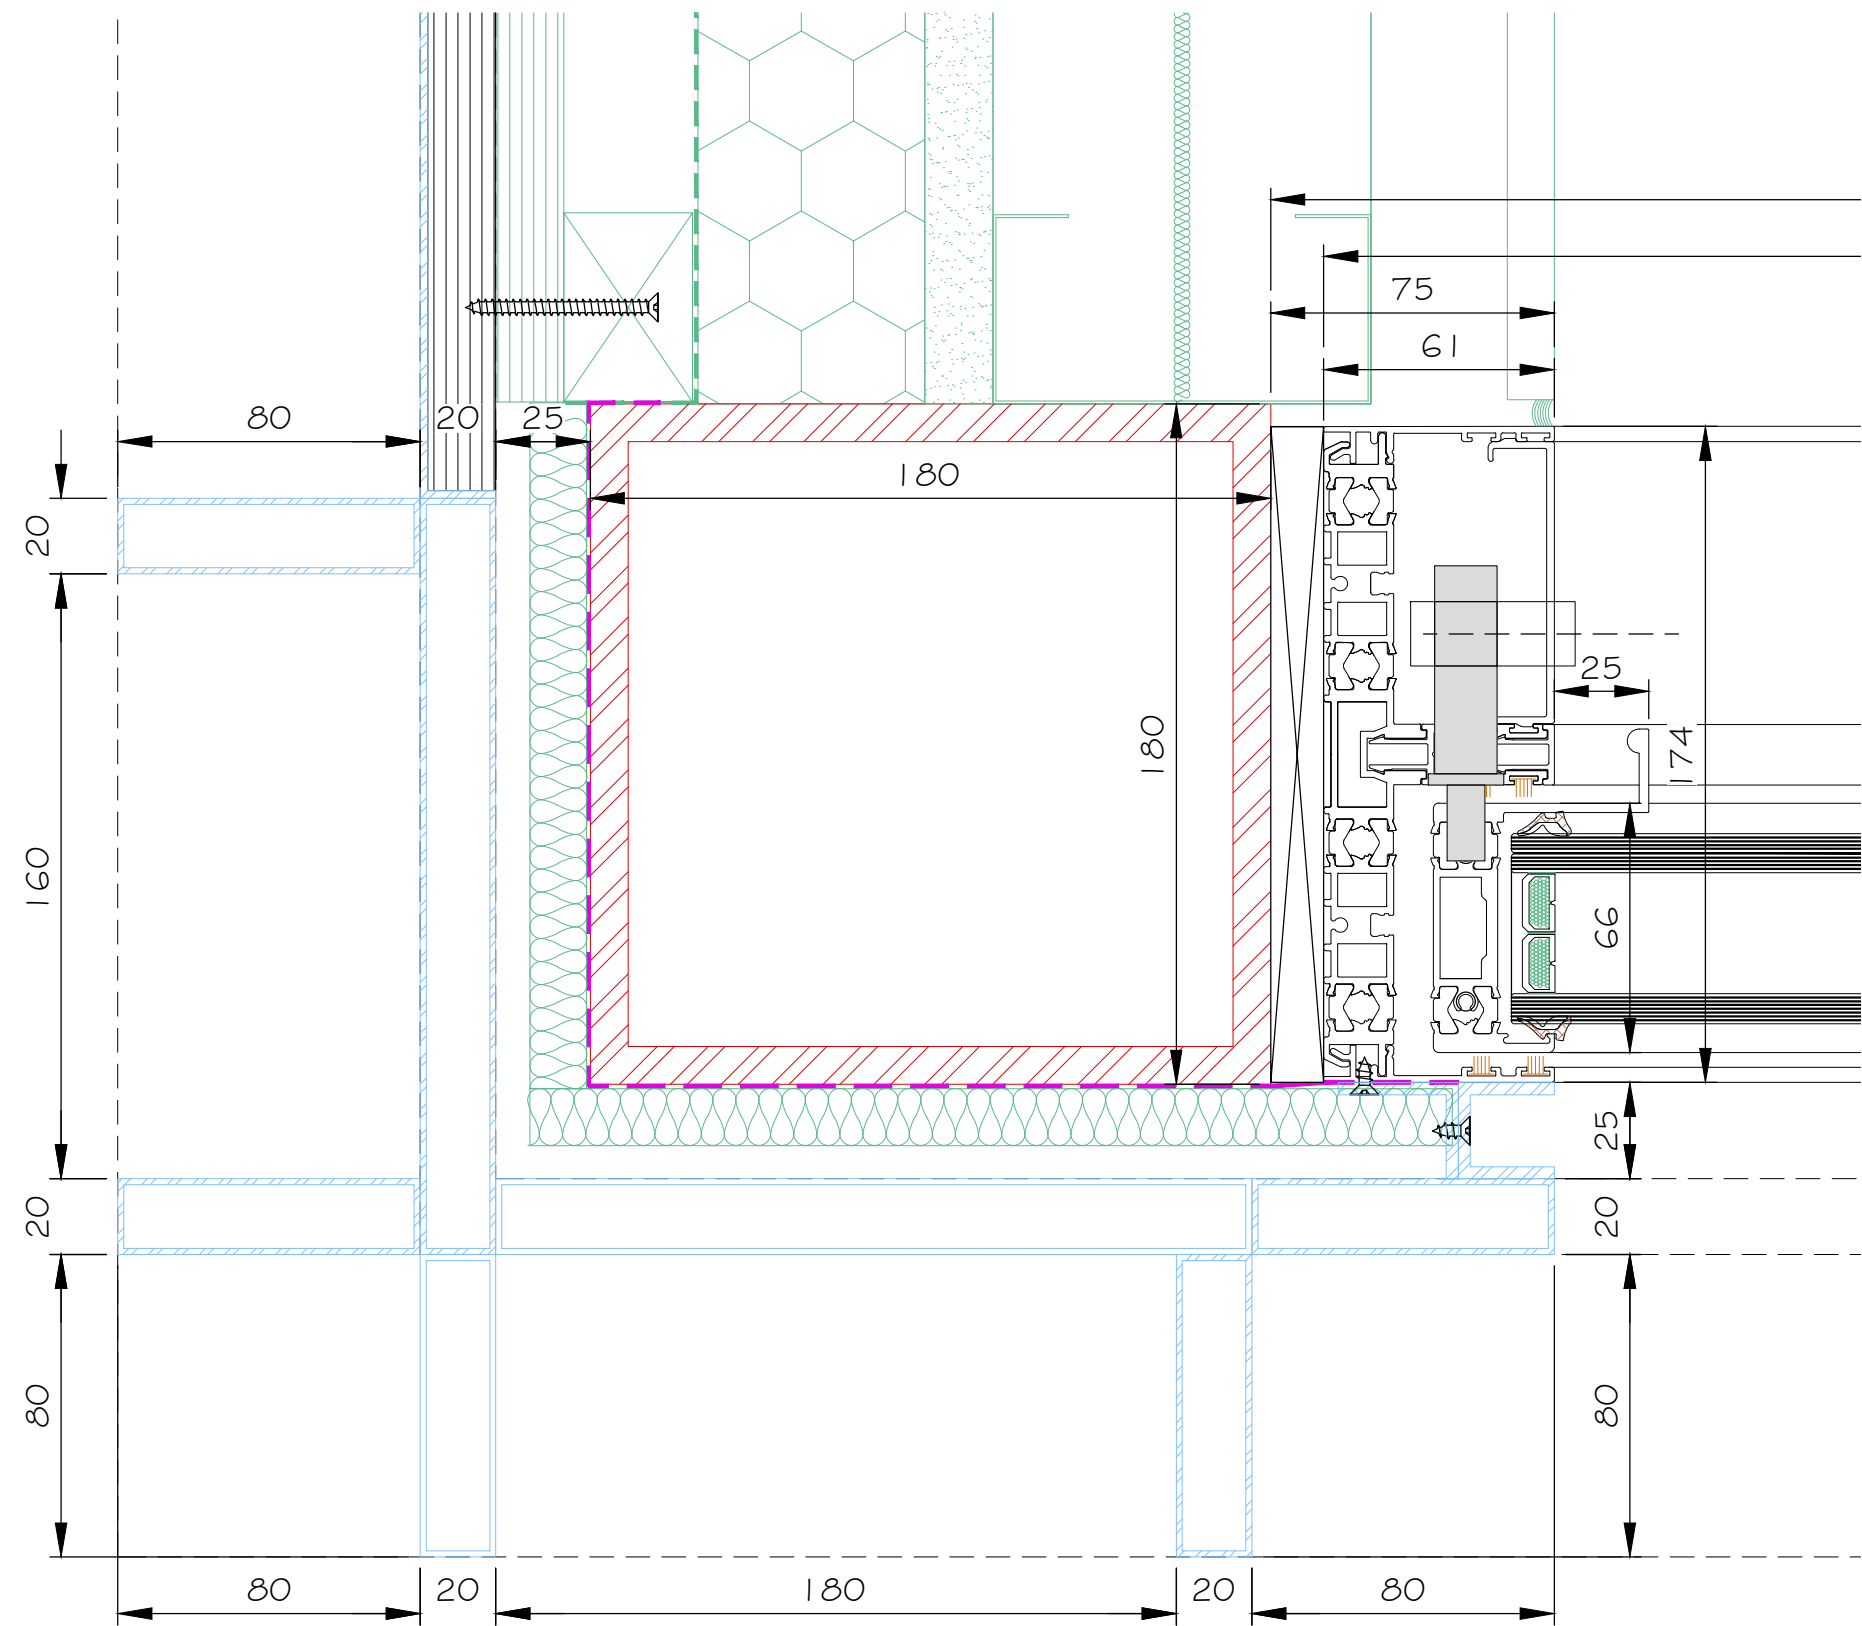

02 GROUND FLOOR PAVILLION PLAN DETAIL A  
1:2 @ A1 & 1:4 @ A3

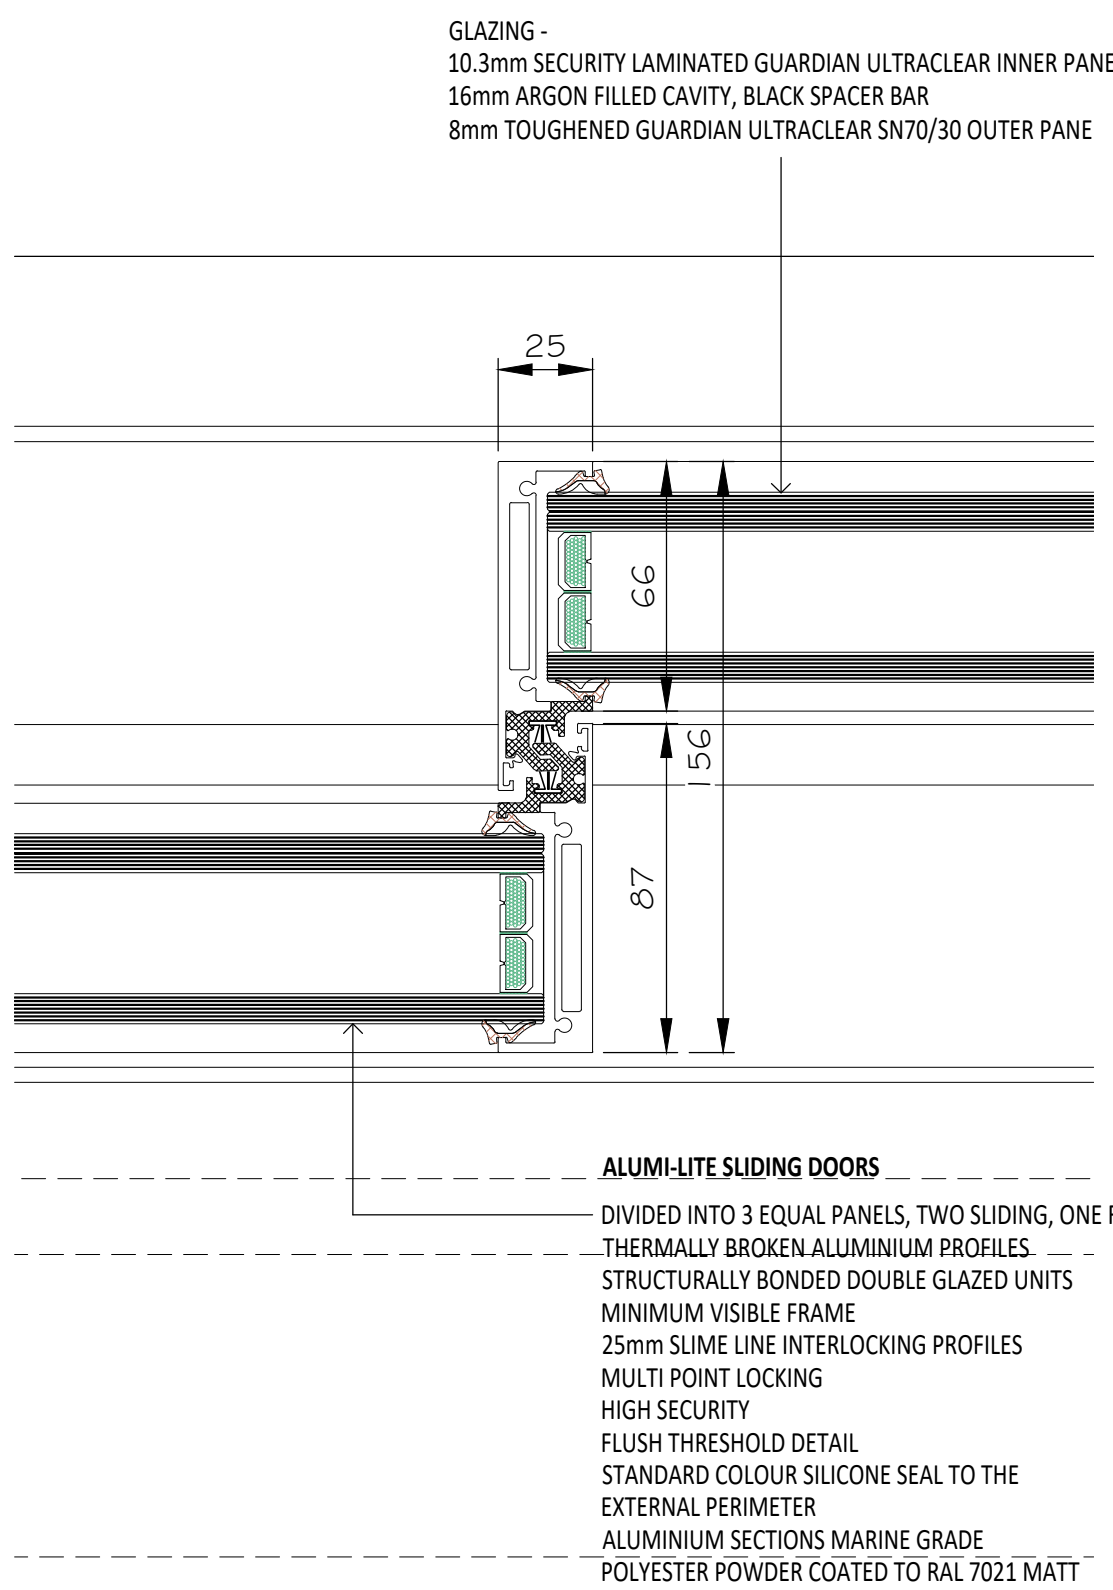

03 PAVILION PLAN DETAIL B  
1:2 @ A1 & 1:4 @ A3


**ALUMI-LITE SLIDING DOORS**  
DIVIDED INTO 3 EQUAL PANELS, TWO SLIDING, ONE FIXED - MIDDLE  
THERMALLY BROKEN ALUMINIUM PROFILES  
STRUCTURALLY BONDED DOUBLE GLAZED UNITS  
MINIMUM VISIBLE FRAME  
25mm SLIME LINE INTERLOCKING PROFILES  
MULTI POINT LOCKING  
HIGH SECURITY  
FLUSH THRESHOLD DETAIL  
STANDARD COLOUR SILICONE SEAL TO THE  
EXTERNAL PERIMETER  
ALUMINIUM SECTIONS MARINE GRADE  
POLYESTER POWDER COATED TO RAL 7021 MATT

**GLAZING -**  
10.3mm SECURITY LAMINATED GUARDIAN ULTRACLEAR INNER PANE  
16mm ARGON FILLED CAVITY, BLACK SPACER BAR  
8mm TOUGHENED GUARDIAN ULTRACLEAR SN70/30 OUTER PANE

**ALUMI-LITE SLIDING DOORS**  
DIVIDED INTO 3 EQUAL PANELS, TWO SLIDING, ONE FIXED - MIDDLE  
THERMALLY BROKEN ALUMINIUM PROFILES  
STRUCTURALLY BONDED DOUBLE GLAZED UNITS  
MINIMUM VISIBLE FRAME  
25mm SLIME LINE INTERLOCKING PROFILES  
MULTI POINT LOCKING  
HIGH SECURITY  
FLUSH THRESHOLD DETAIL  
STANDARD COLOUR SILICONE SEAL TO THE  
EXTERNAL PERIMETER  
ALUMINIUM SECTIONS MARINE GRADE  
POLYESTER POWDER COATED TO RAL 7021 MATT

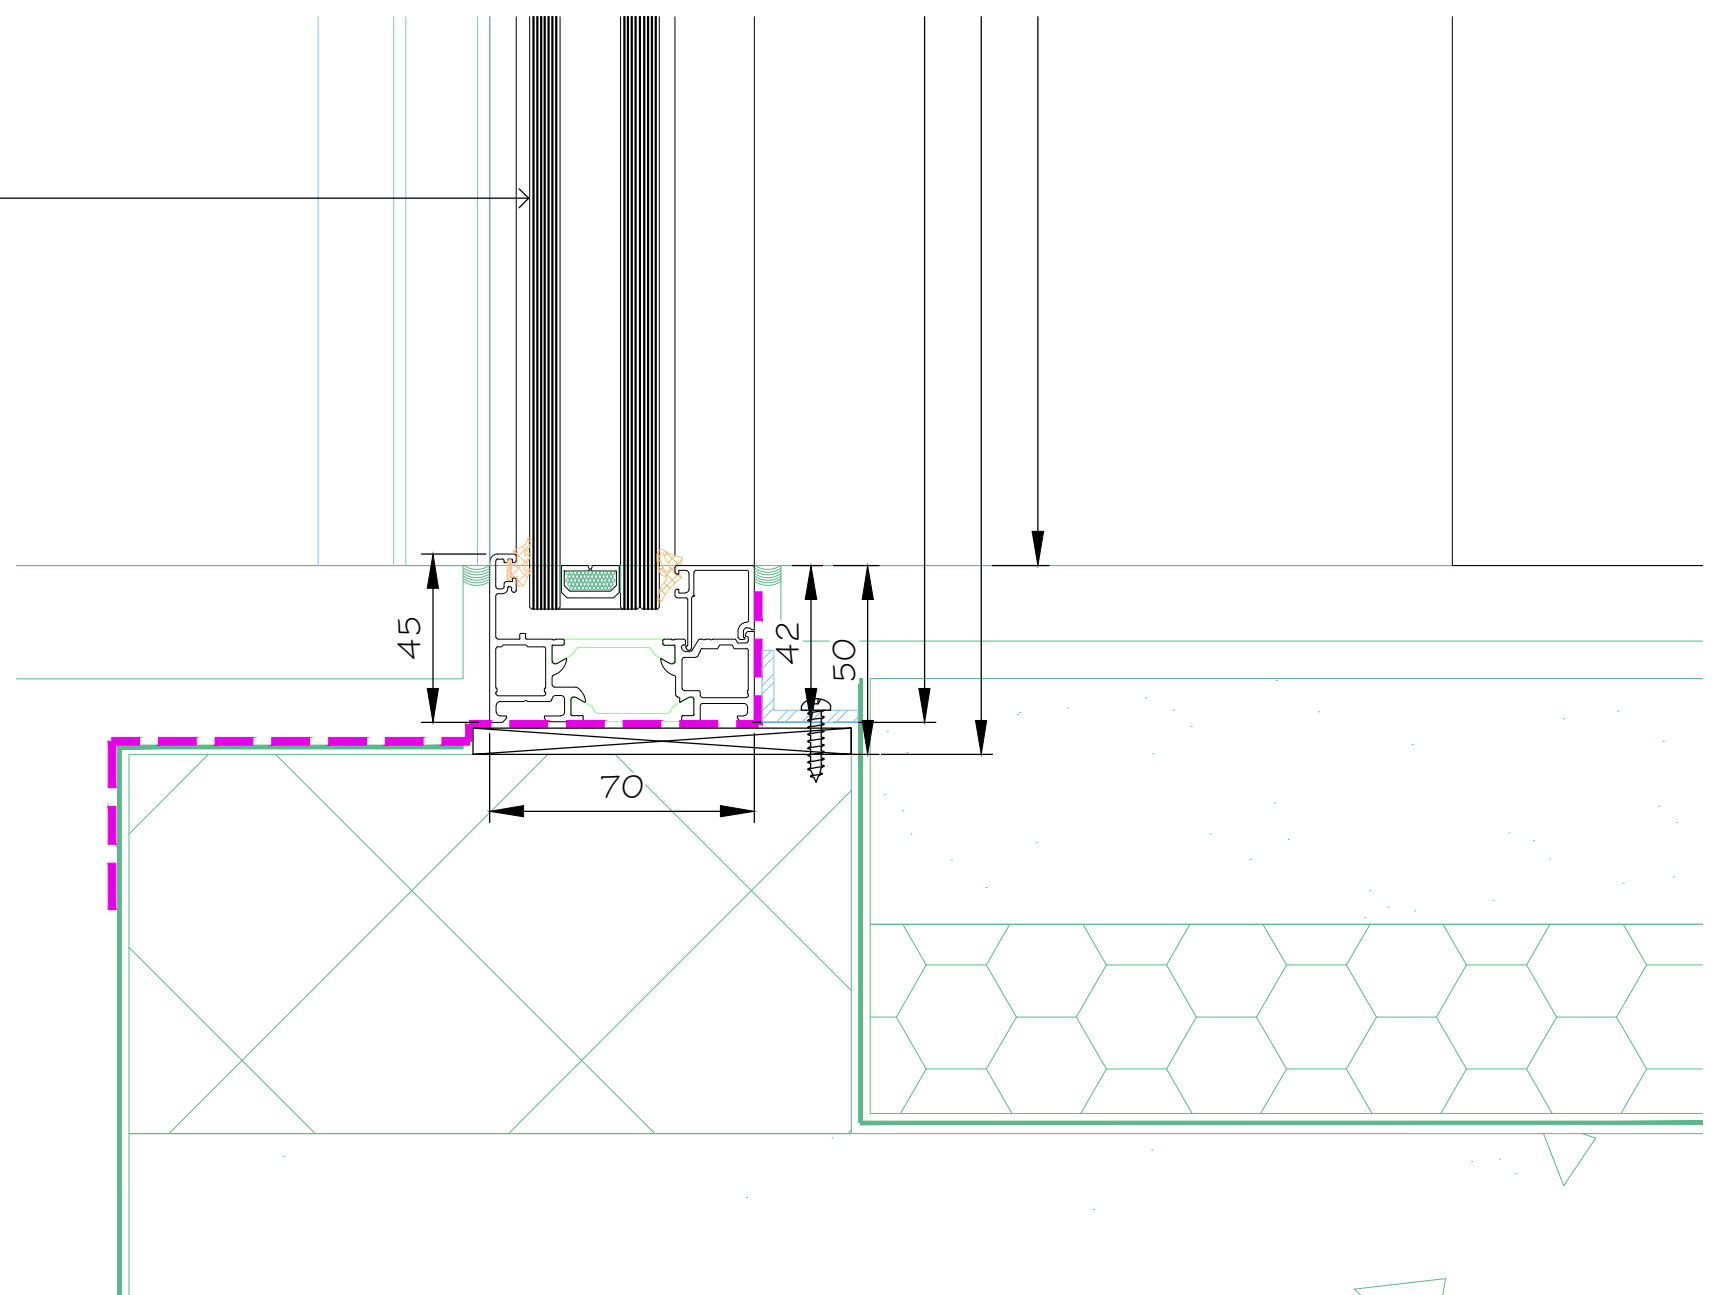

06 PAVILION PLAN DETAIL D  
1:2 @ A1 & 1:4 @ A3

**This is A Cad Drawing**  
UNDER NO CIRCUMSTANCES SHALL MANUAL ALTERATIONS BE MADE.  
ANY DISCREPANCY FOUND BETWEEN THIS DRAWING AND ANY OTHER  
DOCUMENT SHOULD BE REFERRED IMMEDIATELY TO THE ARCHITECT.  
NO DIMENSIONS ARE TO BE SCALED FROM THIS DRAWING  
**Copyright is Reserved**  
COPYING OR REPRODUCTION OF THIS DRAWING WITHOUT THE WRITTEN  
PERMISSION OF STUDIO INDIGO IS NOT PERMITTED  
**Disclaimer**  
THE HARD COPY ACCOMPANYING THE ELECTRONIC DATA IS LEGAL  
TRANSMISSION OF INFORMATION THE ELECTRONIC ARE ISSUED  
ONLY FOR CONVENIENCE OF USE. NO RESPONSIBILITY FOR THE ACCURACY  
OR FOR ANY CONSEQUENCE RESULTING FROM THE USE OR ALTERATION  
OF INFORMATION IS ACCEPTED.

ISSUED FOR PLANNING

**Notes**  
**ALUMI-LITE SLIDING DOORS**  
DIVIDED INTO 3 EQUAL PANELS, TWO SLIDING, ONE FIXED - MIDDLE  
THERMALLY BROKEN ALUMINIUM PROFILES  
STRUCTURALLY BONDED DOUBLE GLAZED UNITS  
MINIMUM VISIBLE FRAME  
25mm SLIME LINE INTERLOCKING PROFILES  
MULTI POINT LOCKING  
HIGH SECURITY  
FLUSH THRESHOLD DETAIL  
STANDARD COLOUR SILICONE SEAL TO THE EXTERNAL PERIMETER  
ALUMINIUM SECTIONS MARINE GRADE POLYESTER POWDER COATED TO RAL 7021 MATT  
GLAZING - 10.3mm SECURITY LAMINATED GUARDIAN ULTRACLEAR INNER PANE  
2x16mm ARGON FILLED CAVITY, BLACK SPACER BAR  
8mm TOUGHENED GUARDIAN ULTRACLEAR SN70/30 OUTER PANE

P1	29.04.20	SD	ISSUED FOR PLANNING DISCHARGE
Rev	Date	Issuer	Notes

**Client**  
PRIVATE CLIENT  
**Address**  
73-75 AVENUE ROAD, LONDON, NW8 6JD

**Drawing Title**  
GROUND FLOOR PAVILION  
TYPICAL STEEL GLAZED DOOR DETAILS  
**Date**  
APRIL 2020  
**Scale**  
1:5 @ A1 & 1:10 @ A3

**Dwg By**  
SD

**Studio Indigo Ltd**  
ARCHITECTS & INTERIOR DESIGNERS

Unit 37 Chelsea Wharf | 15 Lots Road | London | SW10 0QU  
T: 020 7349 1290 | F: 020 7349 1291 | www.studioindigo.co.uk  
Registered Office | 37 Warren Street | London | W1T 6AD  
Registered in England and Wales | Ltd no: 06005991

Project Number	Drawing Number	Revision
3680	C1-651	P1