




01 QUEENS GROVE SIDE (D2.E2) ELEVATION
1:10 @ A1 & 1:20 @ A3

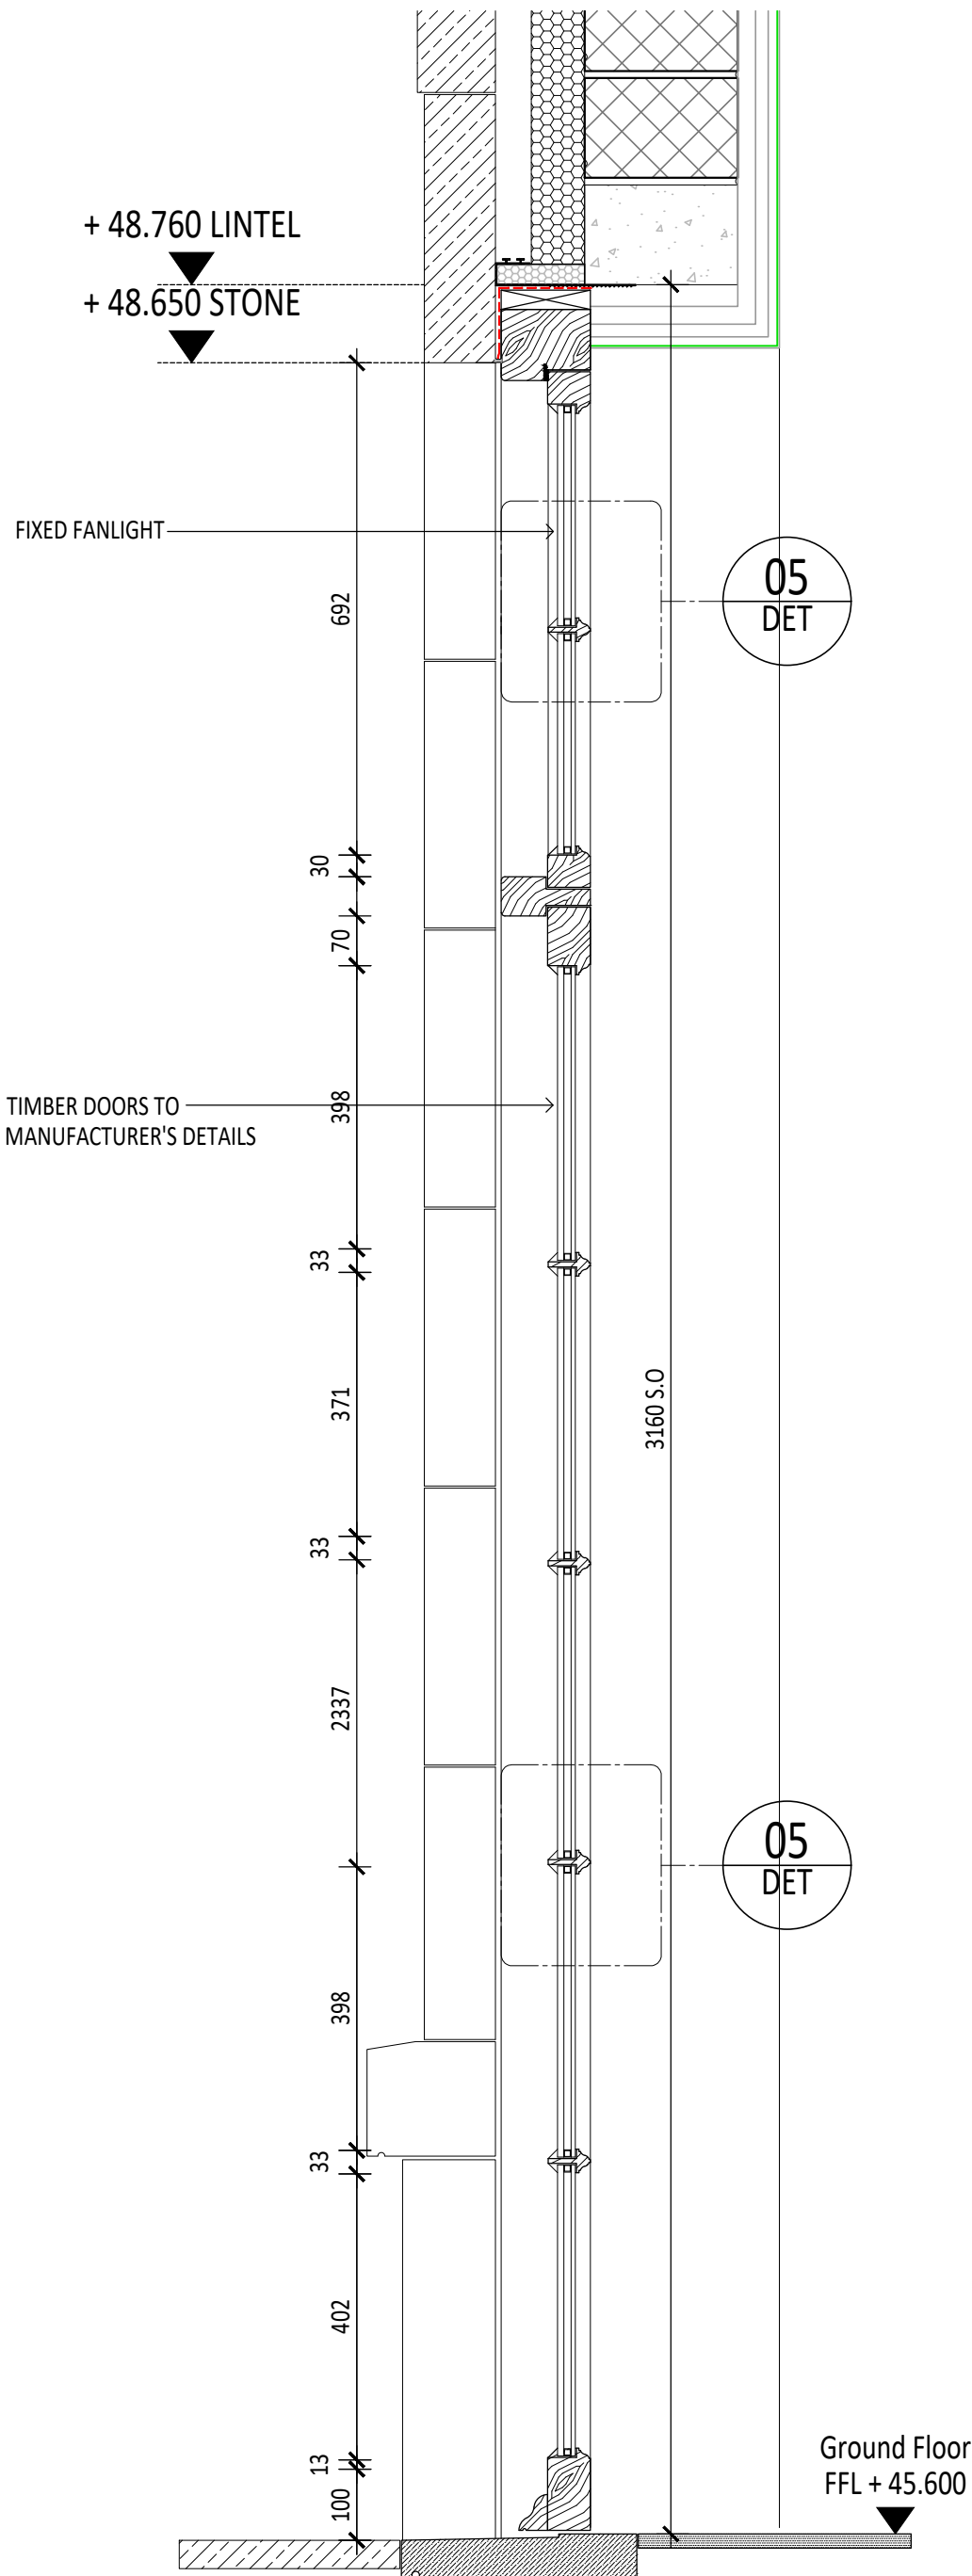


02 DOOR SECTION
1:10 @ A1 & 1:20 @ A3

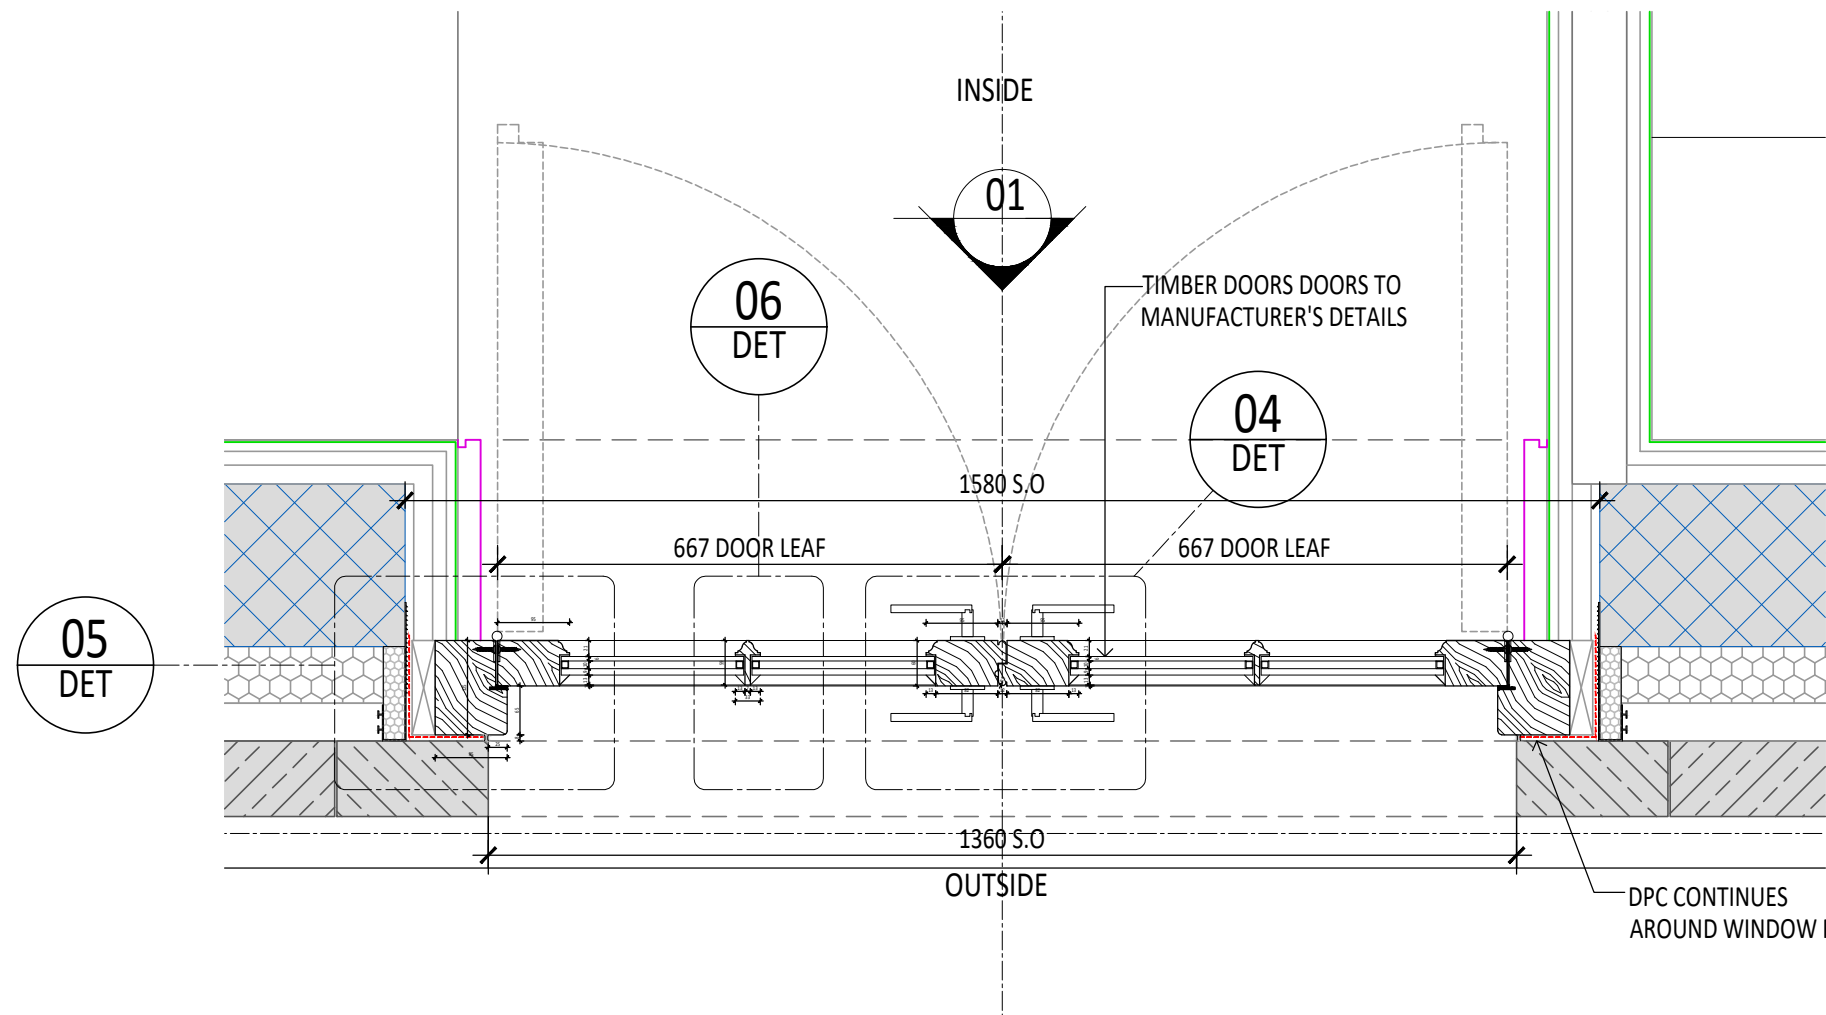


03 PLAN -VIEW A
1:10 @ A1 & 1:20 @ A3

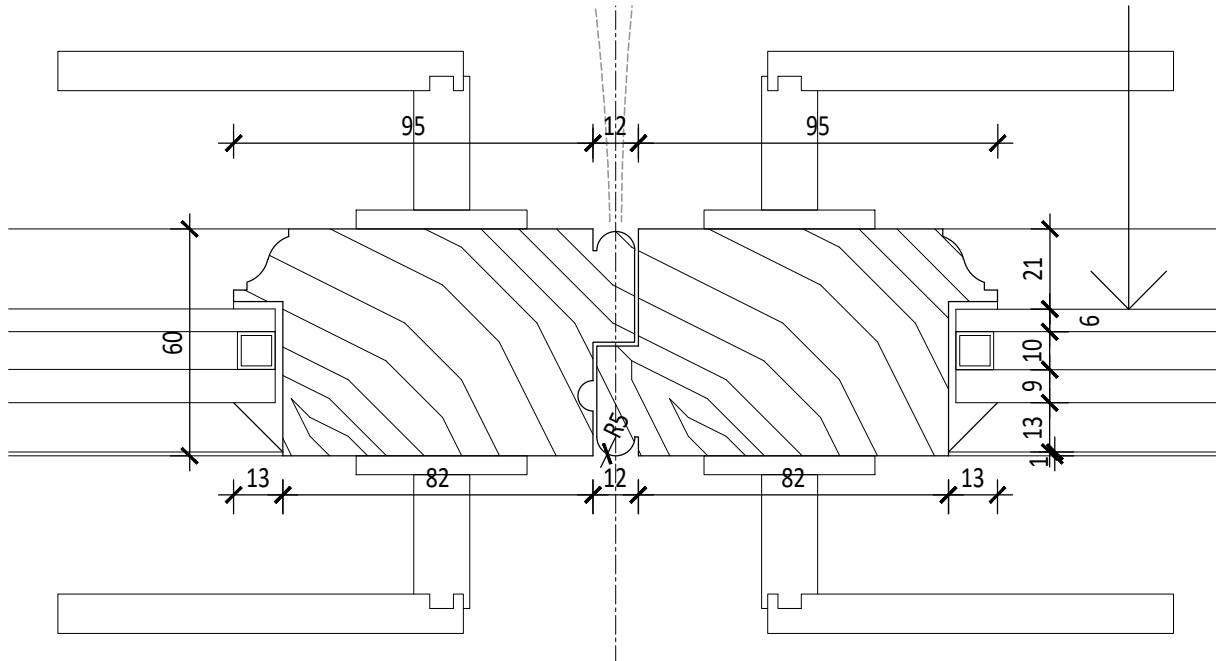

04 DOOR REBATE
1:10 @ A1 & 1:20 @ A3

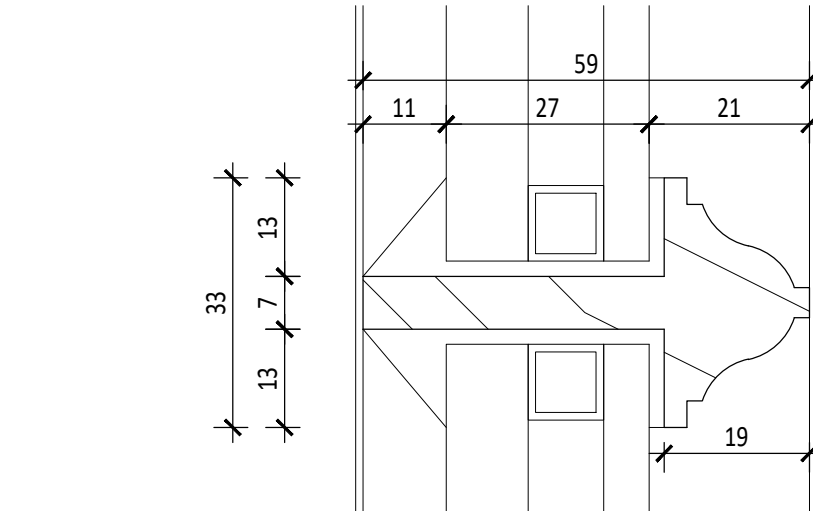

05 GLAZING BEAD
1:1 @ A1 & 1:2 @ A3

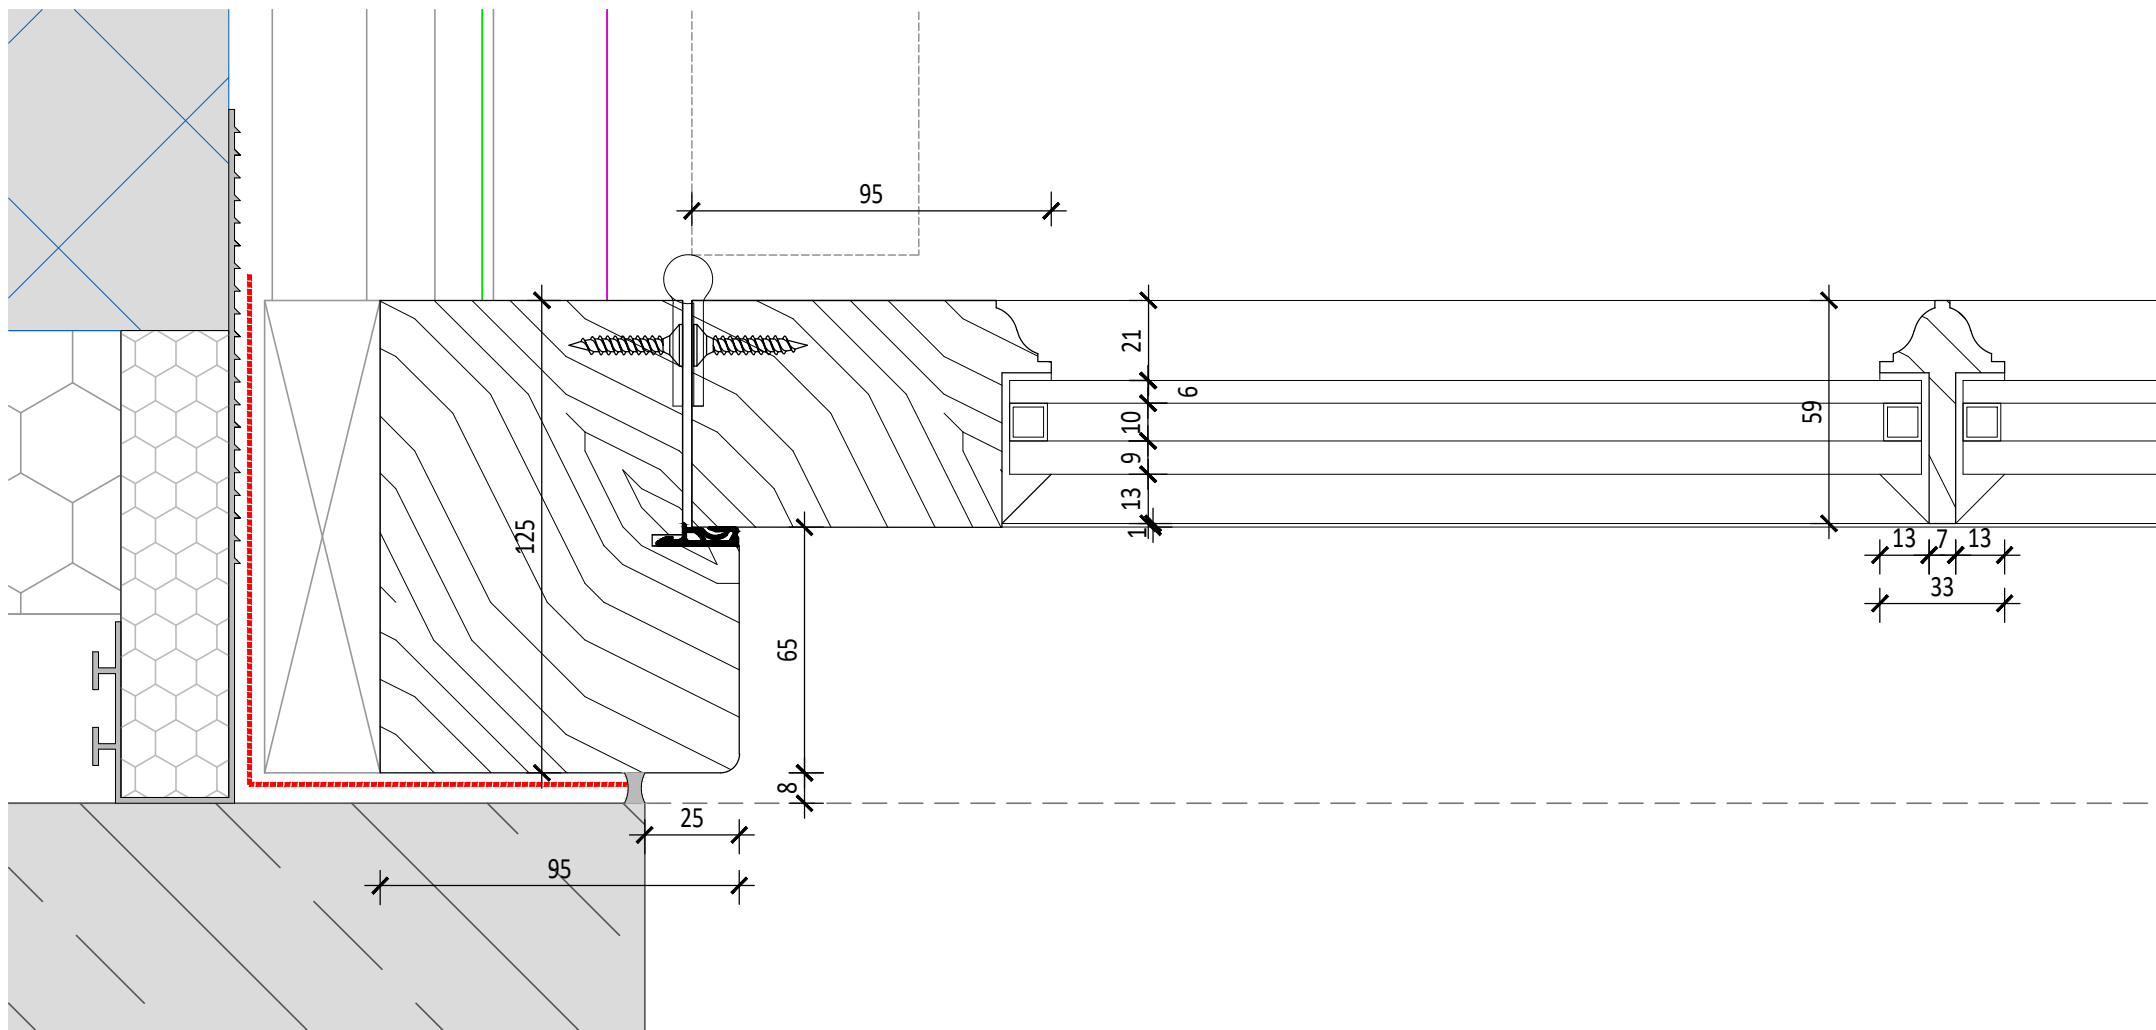

06 DOOR JAMB
1:2 @ A1 & 1:4 @ A3

This is A Cad Drawing
UNDER NO CIRCUMSTANCES SHALL MANUAL ALTERATIONS BE MADE.
ANY DISCREPANCY FOUND BETWEEN THIS DRAWING AND ANY OTHER
DOCUMENT SHOULD BE REFERRED IMMEDIATELY TO THE ARCHITECT.
NO DIMENSIONS ARE TO BE SCALED FROM THIS DRAWING
Copyright is Reserved
COPYING OR REPRODUCTION OF THIS DRAWING WITHOUT THE WRITTEN
PERMISSION OF STUDIO INDIGO IS NOT PERMITTED
Disclaimer
THE HARD COPY ACCOMPANYING THE ELECTRONIC DATA IS LEGAL
TRANSMISSION OF INFORMATION THE ELECTRONIC ARE ISSUED
ONLY FOR CONVENIENCE OF USE. NO RESPONSIBILITY FOR THE ACCURACY
OR FOR ANY CONSEQUENCE RESULTING FROM THE USE OR ALTERATION
OF INFORMATION IS ACCEPTED.

ISSUED FOR PLANNING

Notes
ALL DOOR OPENINGS TO BE CHECKED ON SITE BY SUB
CONTRACTOR PRIOR TO MANUFACTURE AND
INSTALLATION OF DOORS
PROVIDE SHOP DRAWINGS FOR ARCHITECT'S APPROVAL
PRIOR TO THE MANUFACTURE
INTERNAL DOOR MOULDINGS ON INNER DOOR ELEVATION
SECURITY DOOR P5A

P1	29.04.20	SD	ISSUED FOR PLANNING DISCHARGE
Rev	Date	Issuer	Notes

Client
PRIVATE CLIENT
Address
73-75 AVENUE ROAD, LONDON, NW8 6JD
Drawing Title
EXTERNAL GROUND FLOOR
DOOR D2.E2
Date
APRIL 2020
Scale
1:10 @ A1
Dwg By
SD

Studio Indigo Ltd
ARCHITECTS & INTERIOR DESIGNERS
Unit 37 Chelsea Wharf | 15 Lots Road | London | SW10 0QU
T: 020 7349 1290 | F: 020 7349 1291 | www.studioindigo.co.uk
Registered Office | 37 Warren Street | London | W1T 6AD
Registered in England and Wales | Ltd no: 06005991
Project Number
3680
Drawing Number
D1-111
Revision
P1