




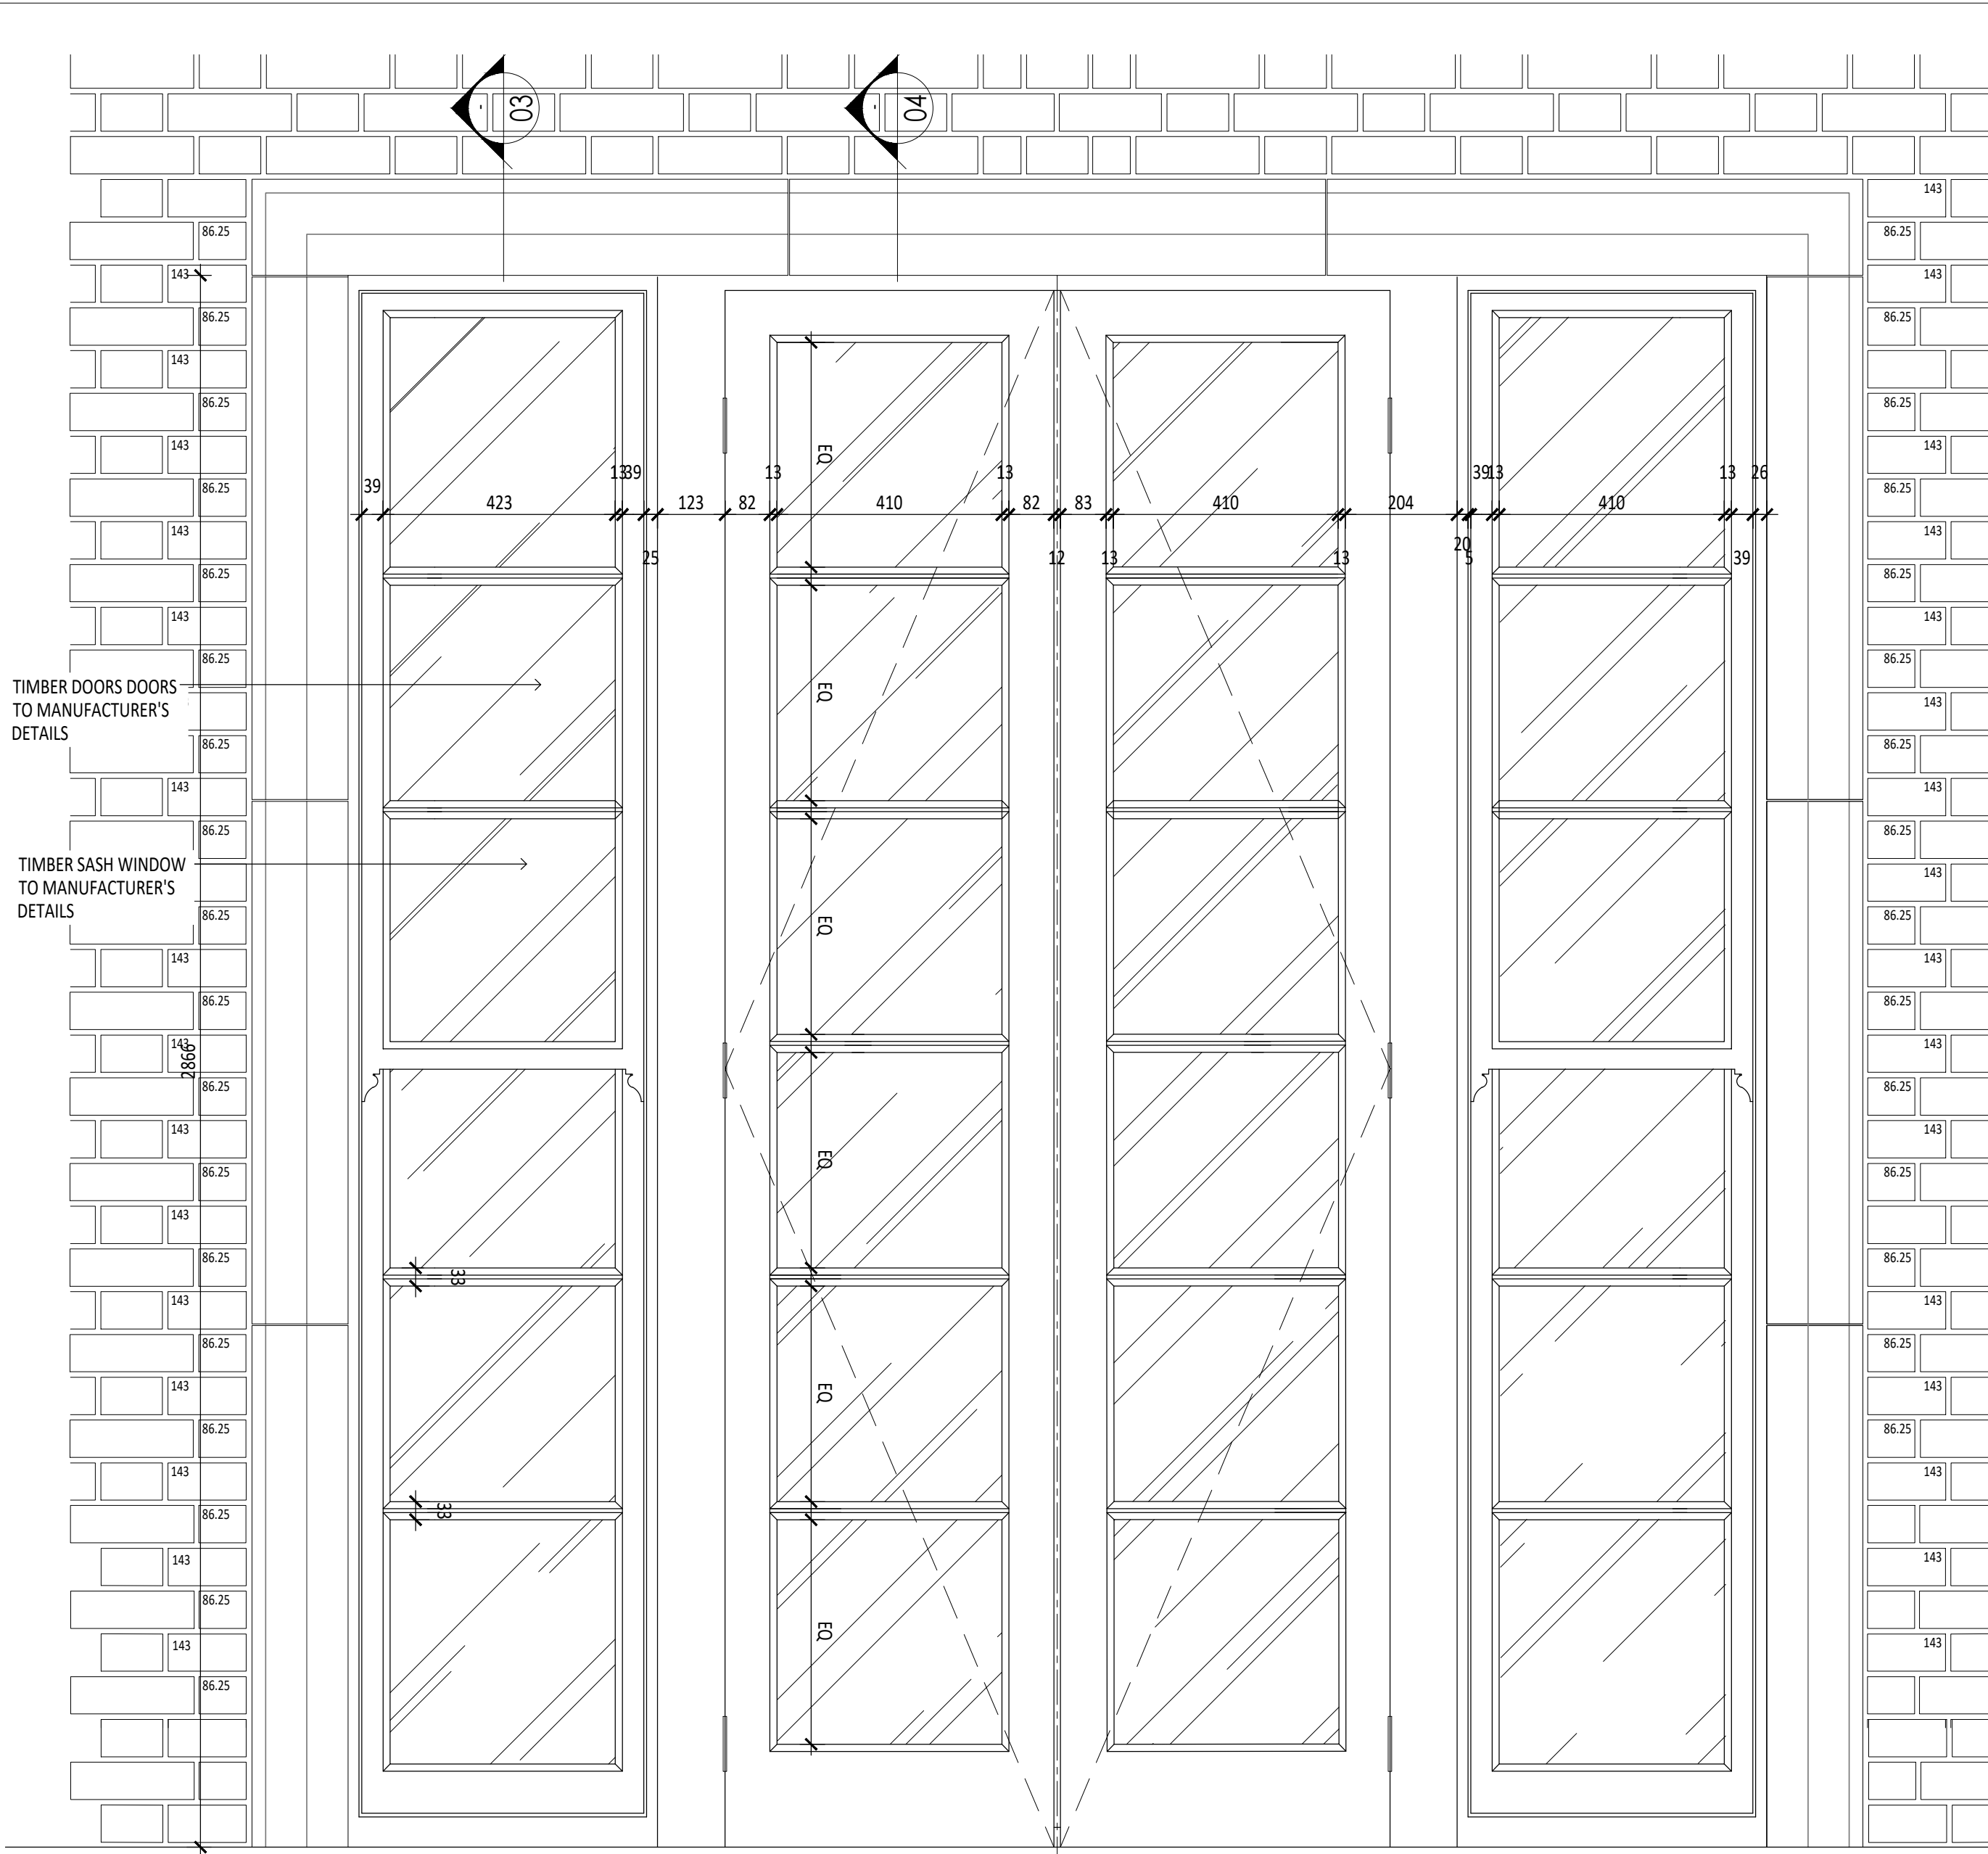


01 QUEENS GROVE BALCONY ELEVATION D3.E1
1:10 @ A1 & 1:20 @ A3

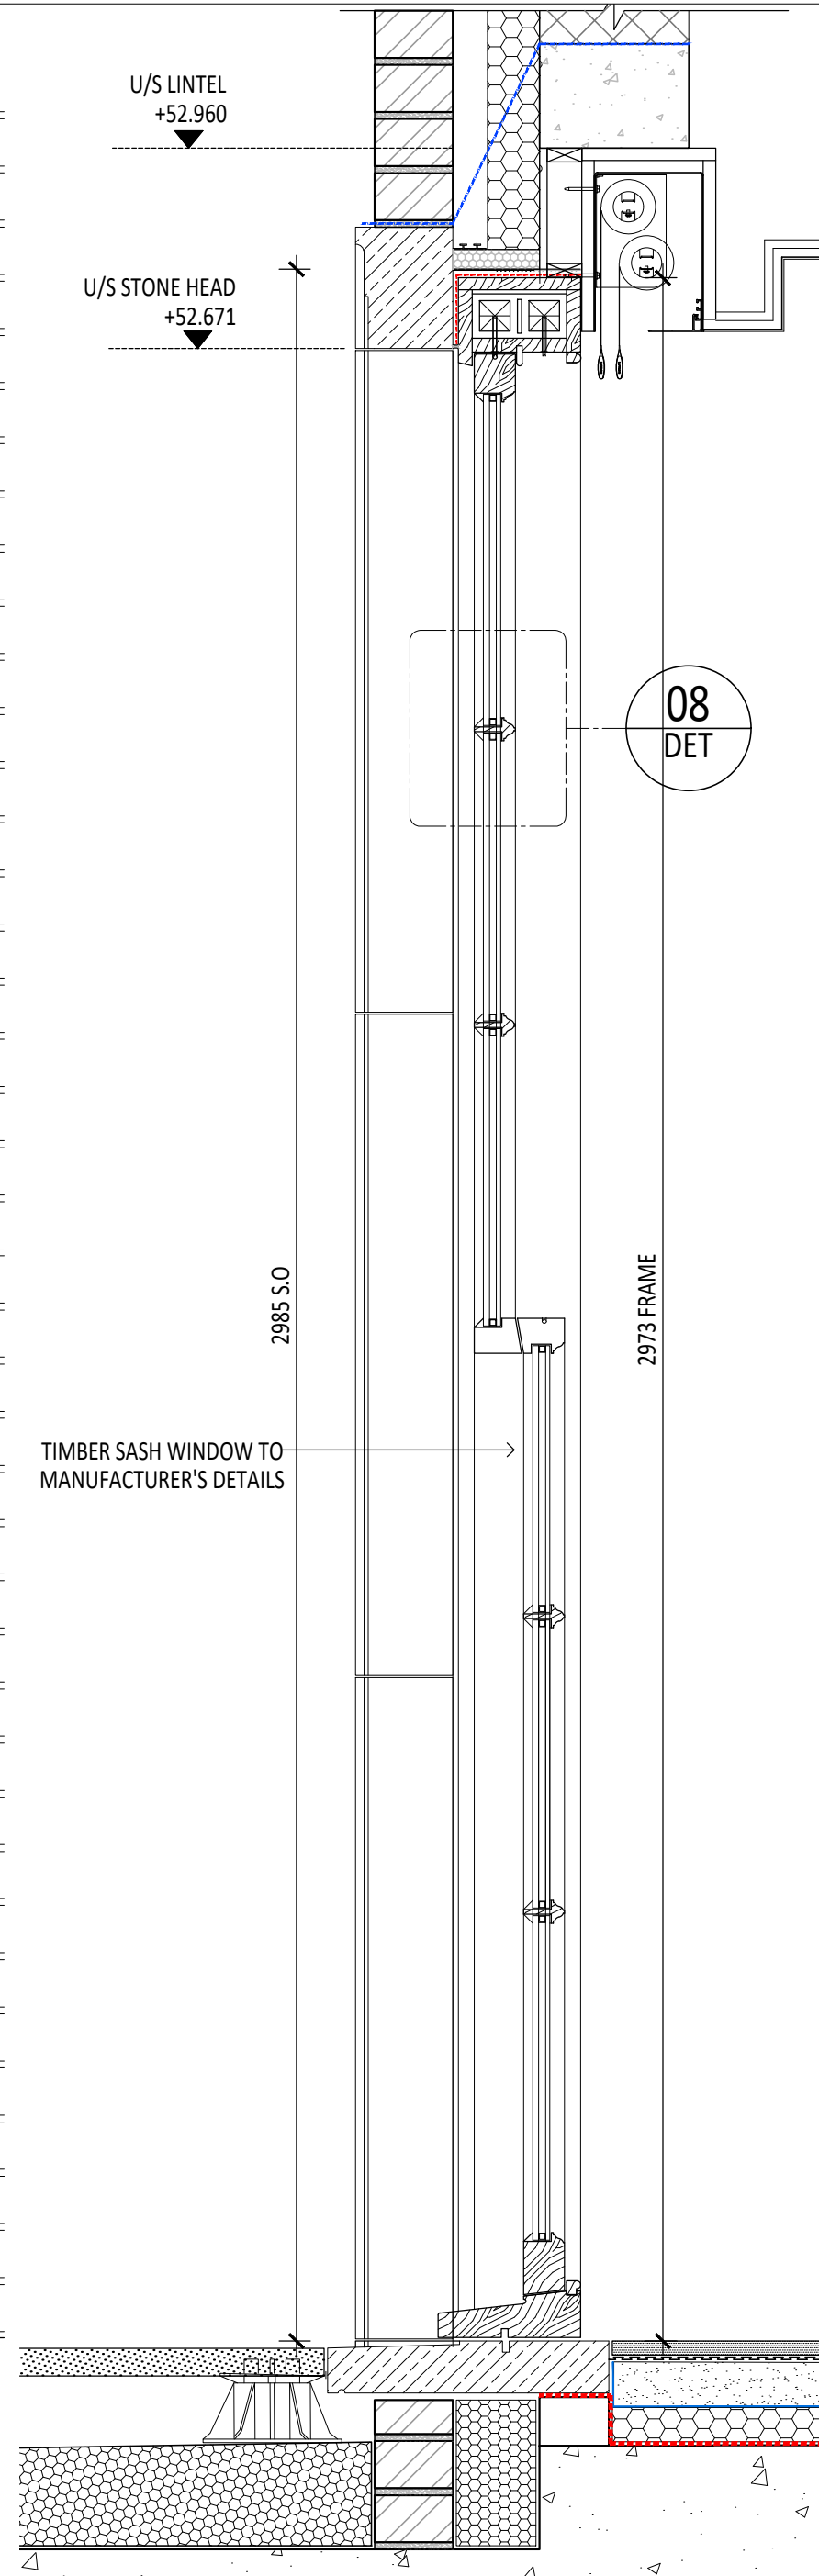


03 WINDOW SECTION
1:10 @ A1 & 1:20 @ A3

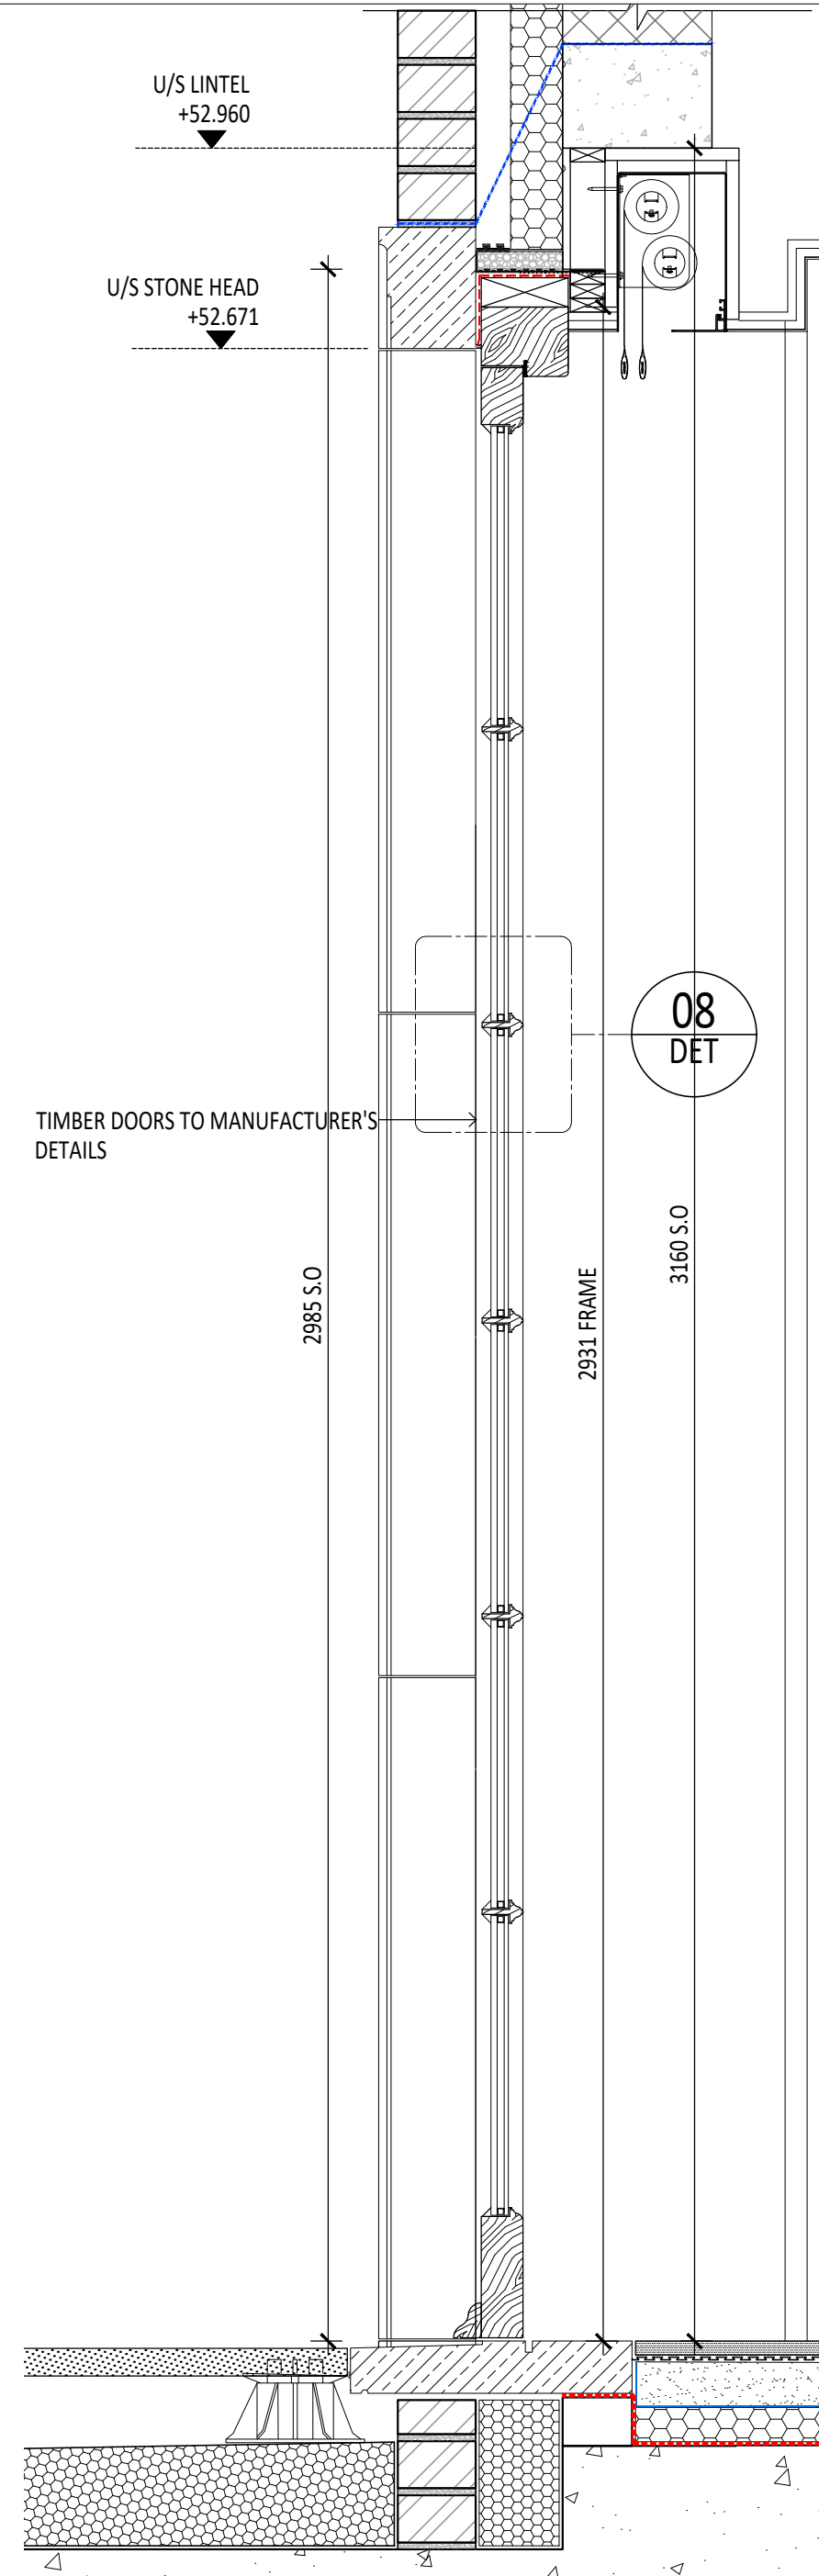



04 DOOR SECTION
1:10 @ A1 & 1:20 @ A3

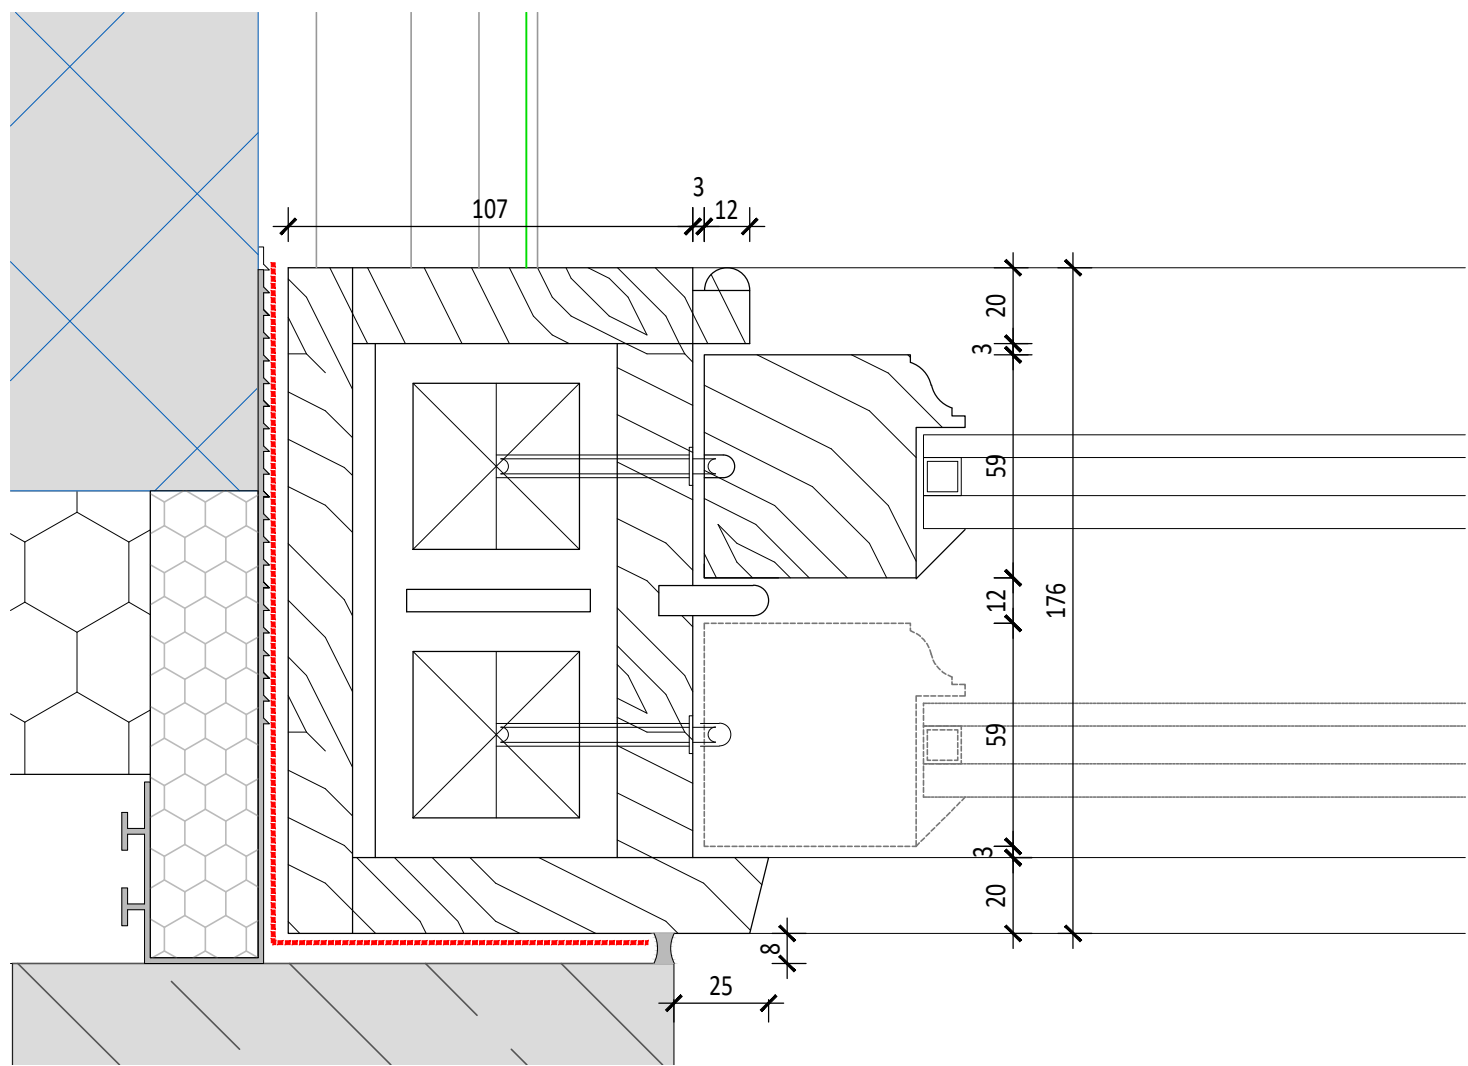

05 DOOR JAMB
1:2 @ A1 & 1:4 @ A3

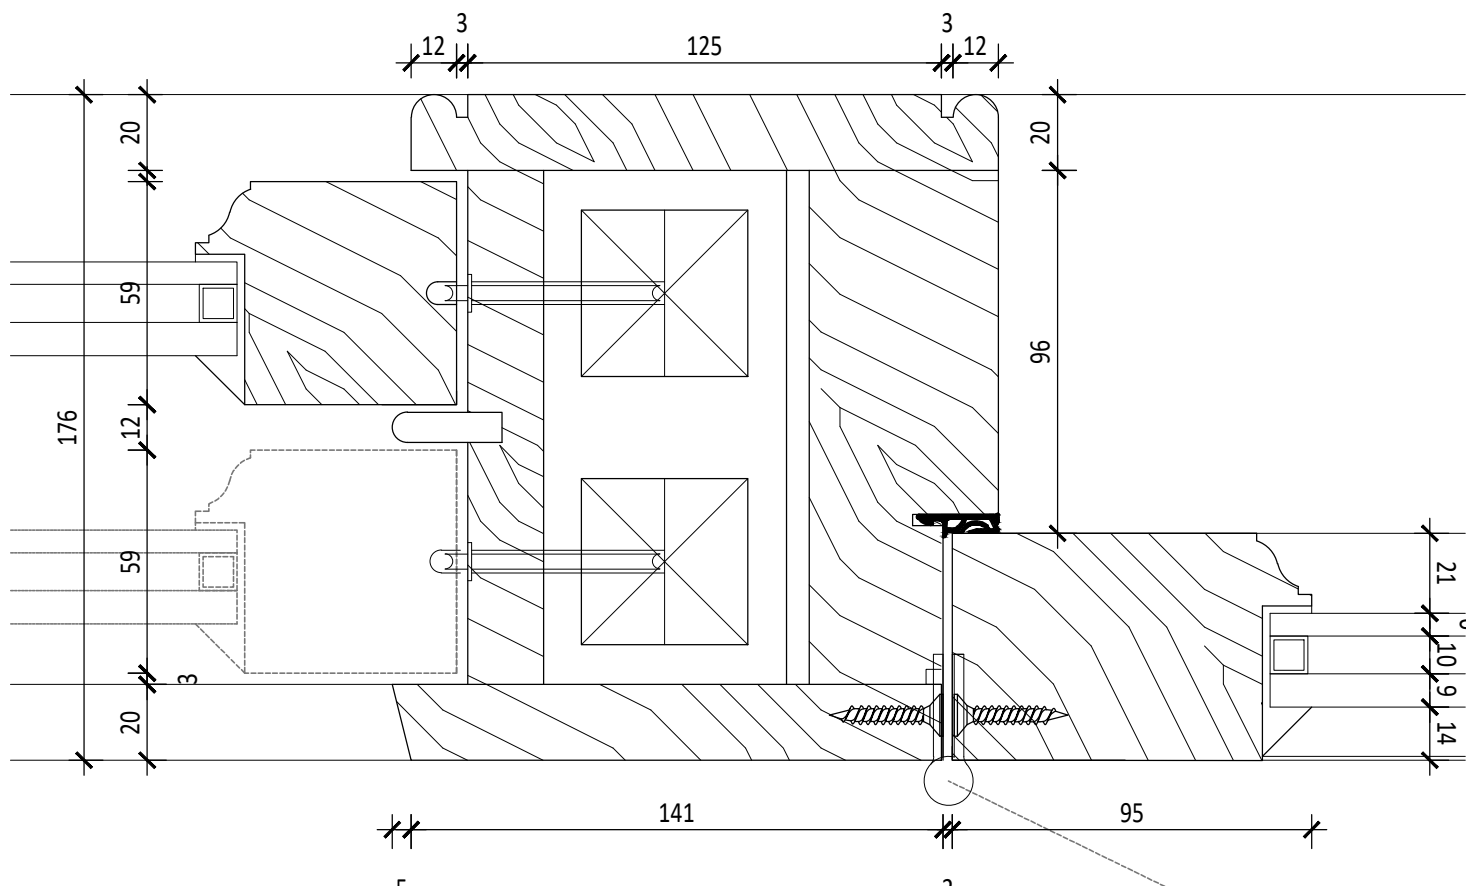

06 DOOR JAMB
1:2 @ A1 & 1:4 @ A3

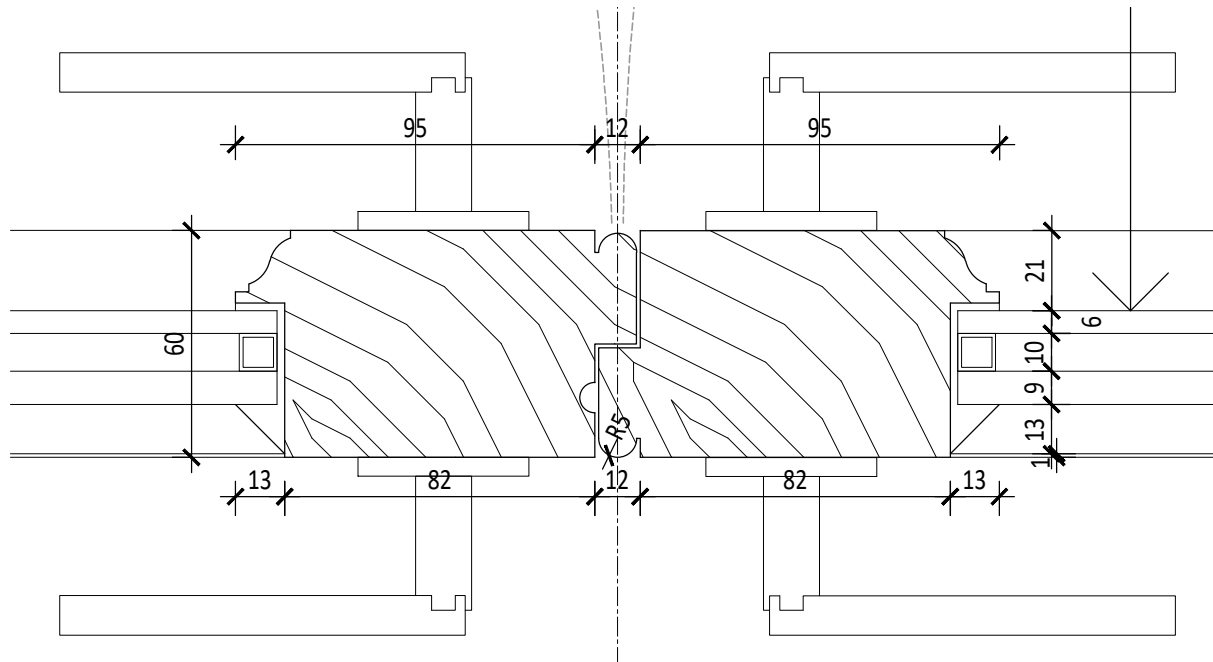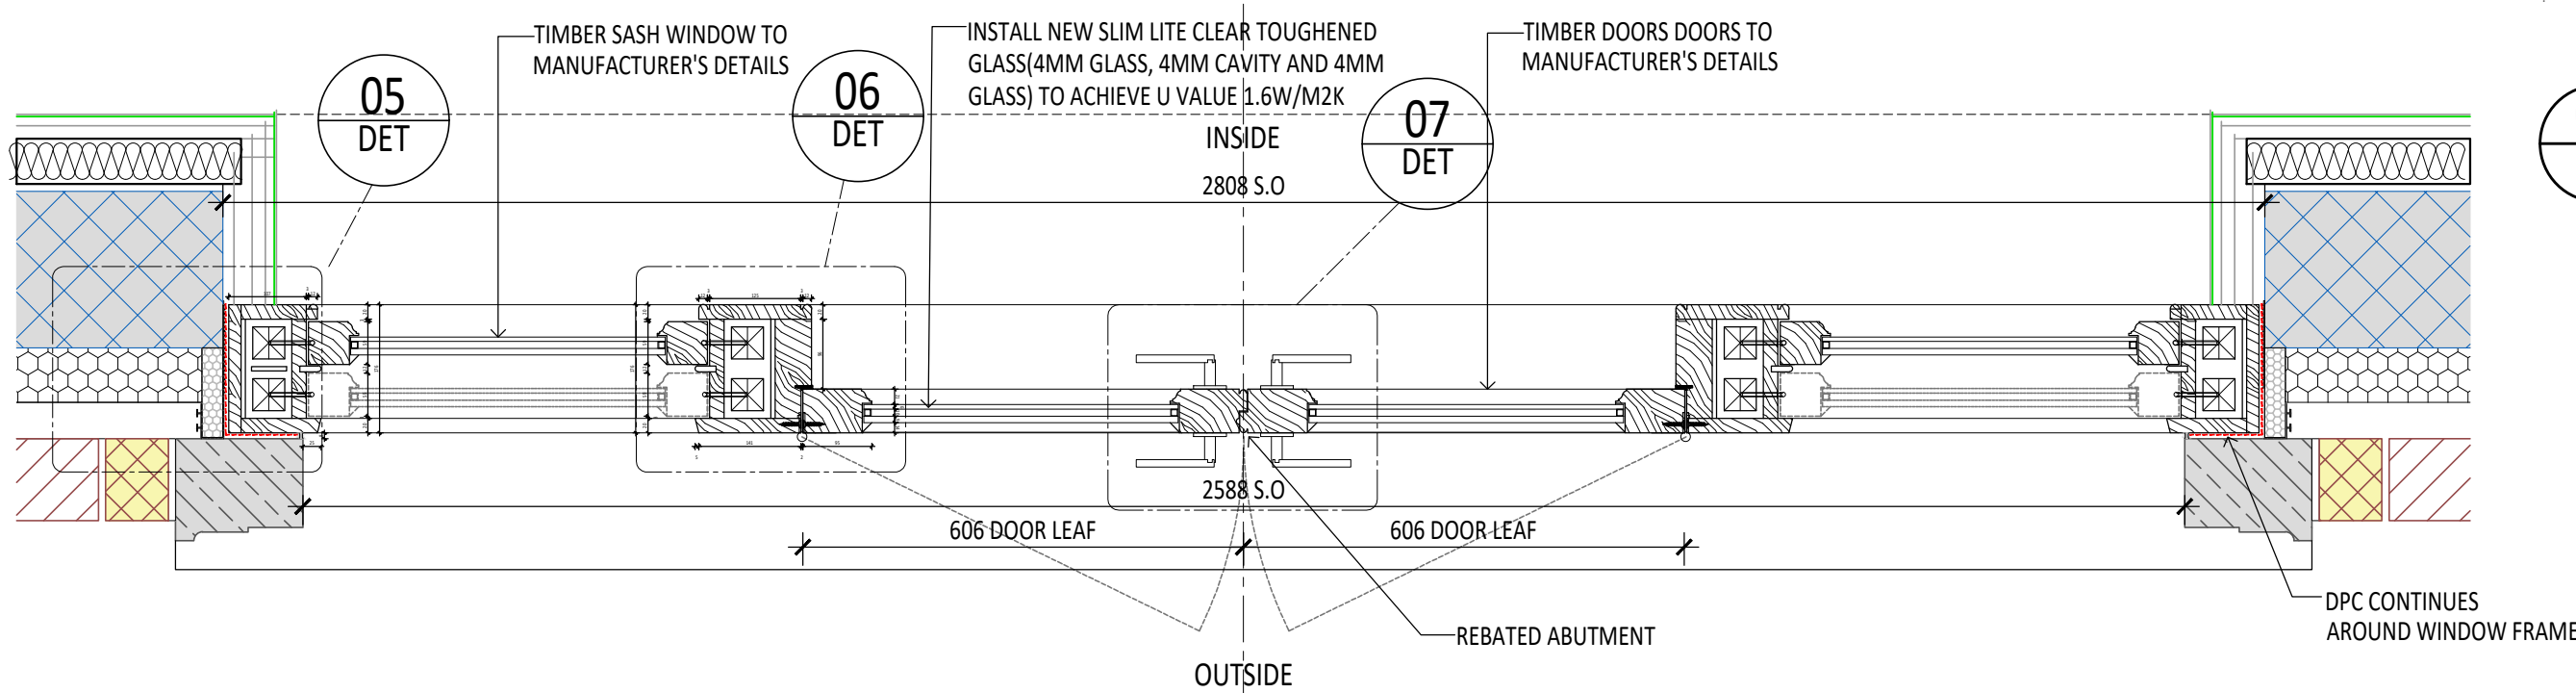

07 DOOR REBATE
1:10 @ A1 & 1:20 @ A3

02 PLAN -VIEW A
1:10 @ A1 & 1:20 @ A3

08 GLAZING BEAD
1:1 @ A1 & 1:2 @ A3

This Is A Cad Drawing
UNDER NO CIRCUMSTANCES SHALL MANUAL ALTERATIONS BE MADE.
ANY DISCREPANCY FOUND BETWEEN THIS DRAWING AND ANY OTHER DOCUMENT SHOULD BE REFERRED IMMEDIATELY TO THE ARCHITECT.
NO DIMENSIONS ARE TO BE SCALED FROM THIS DRAWING
Copyright is Reserved
COPYING OR REPRODUCTION OF THIS DRAWING WITHOUT THE WRITTEN PERMISSION OF STUDIO INDIGO IS NOT PERMITTED
Disclaimer
THE HARD COPY ACCOMPANYING THE ELECTRONIC DATA IS LEGAL TRANSMISSION OF INFORMATION THE ELECTRONIC ARE ISSUED ONLY FOR CONVENIENCE OF USE. NO RESPONSIBILITY FOR THE ACCURACY OR FOR ANY CONSEQUENCE RESULTING FROM THE USE OR ALTERATION OF INFORMATION IS ACCEPTED.

ISSUED FOR PLANNING

Notes

ALL DOOR OPENINGS TO BE CHECKED ON SITE BY SUB CONTRACTOR PRIOR TO MANUFACTURE AND INSTALLATION OF DOORS

PROVIDE SHOP DRAWINGS FOR ARCHITECT'S APPROVAL PRIOR TO THE MANUFACTURE

INTERNAL DOOR MOULDINGS ON INNER DOOR ELEVATION

SECURITY DOOR PS4

P1	29.04.20	SD	ISSUED FOR PLANNING DISCHARGE
----	----------	----	-------------------------------

Rev	Date	Issuer	Notes
-----	------	--------	-------

Client
PRIVATE CLIENT
Address
73-75 AVENUE ROAD, LONDON, NW8 6JD

Drawing Title
EXTERNAL FIRST FLOOR
QUEENS GROVE BALCONY D3.E1
Date
APRIL 2020
Scale
1:10 @ A1
Dwg By
SD

Studio Indigo Ltd
ARCHITECTS & INTERIOR DESIGNERS

Unit 37 Chelsea Wharf | 15 Lots Road | London | SW10 0QJ
020 7349 1290 | F 020 7349 1291 | www.studioindigo.co.uk
Registered Office | 37 Warren Street | London | W1T 6AD
Registered in England and Wales | Ltd no: 06005991

Project Number	Drawing Number	Revision
3680	D1-113	P1