




**01 REAR BALCONY ELEVATION D3.E2**  
1:10 @ A1 & 1:20 @ A3

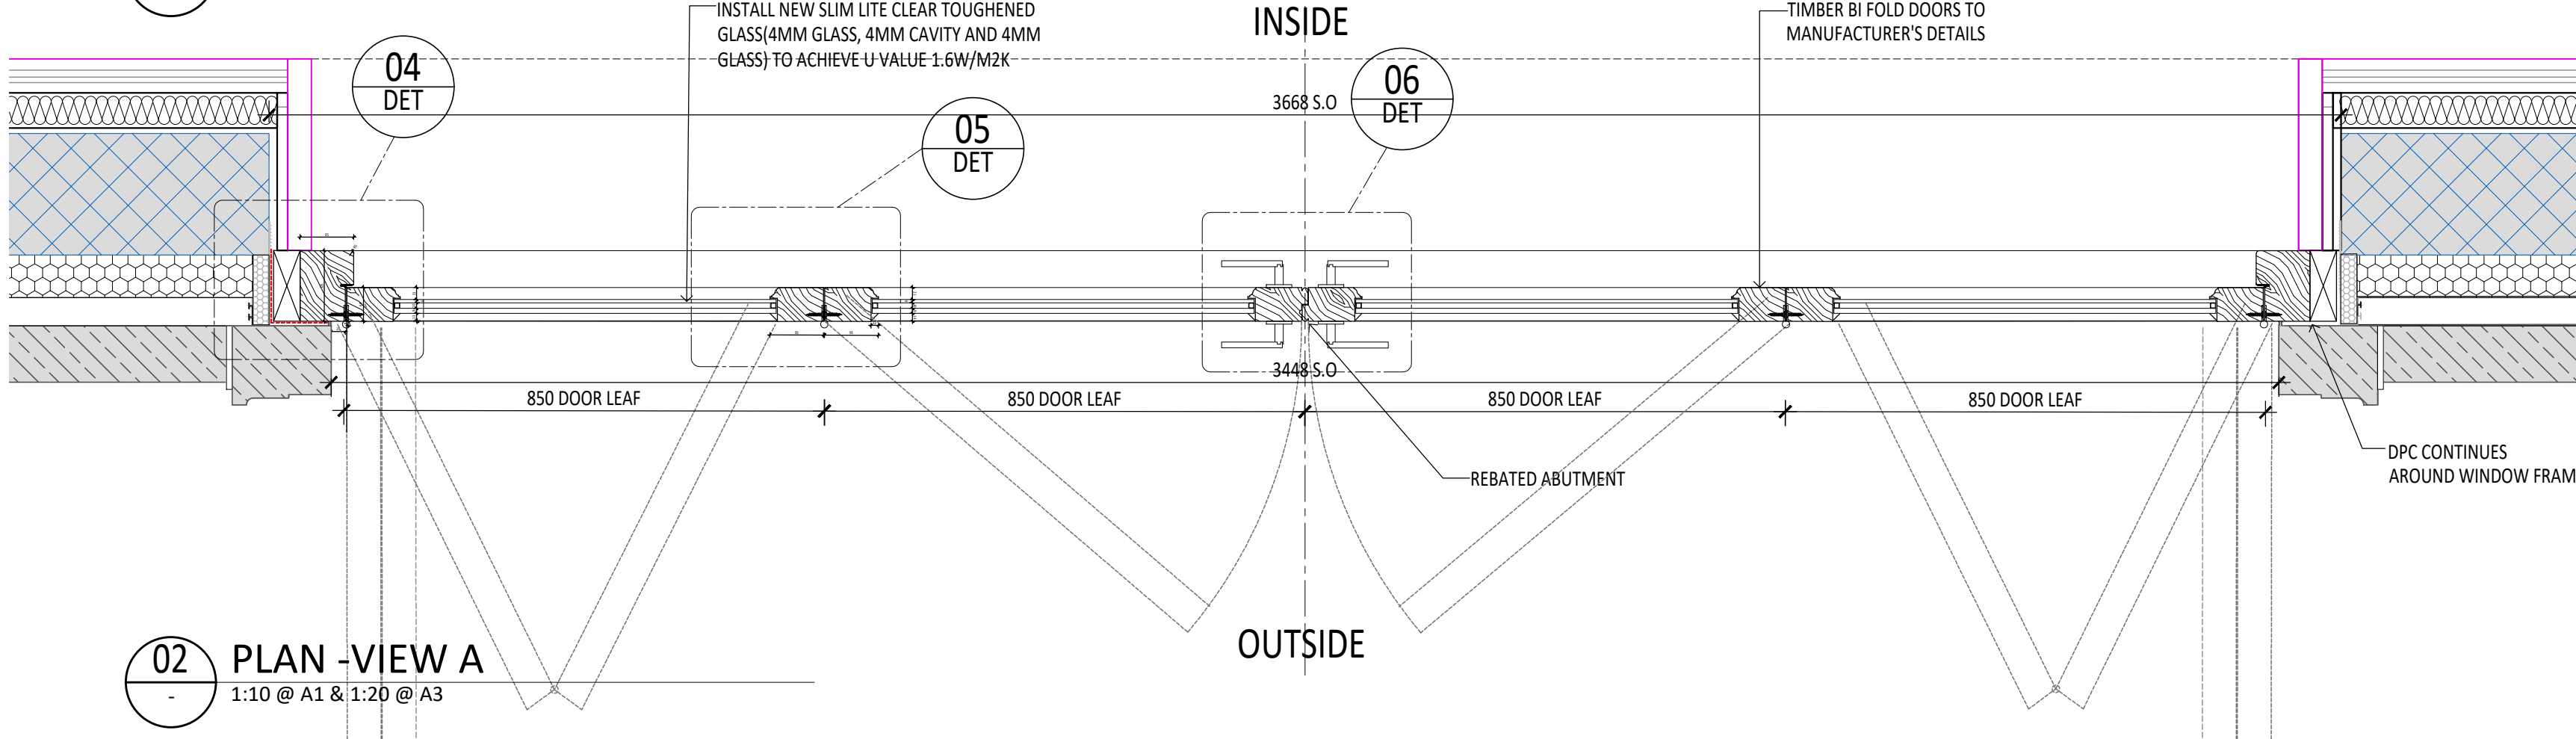


**02 PLAN -VIEW A**  
1:10 @ A1 & 1:20 @ A3

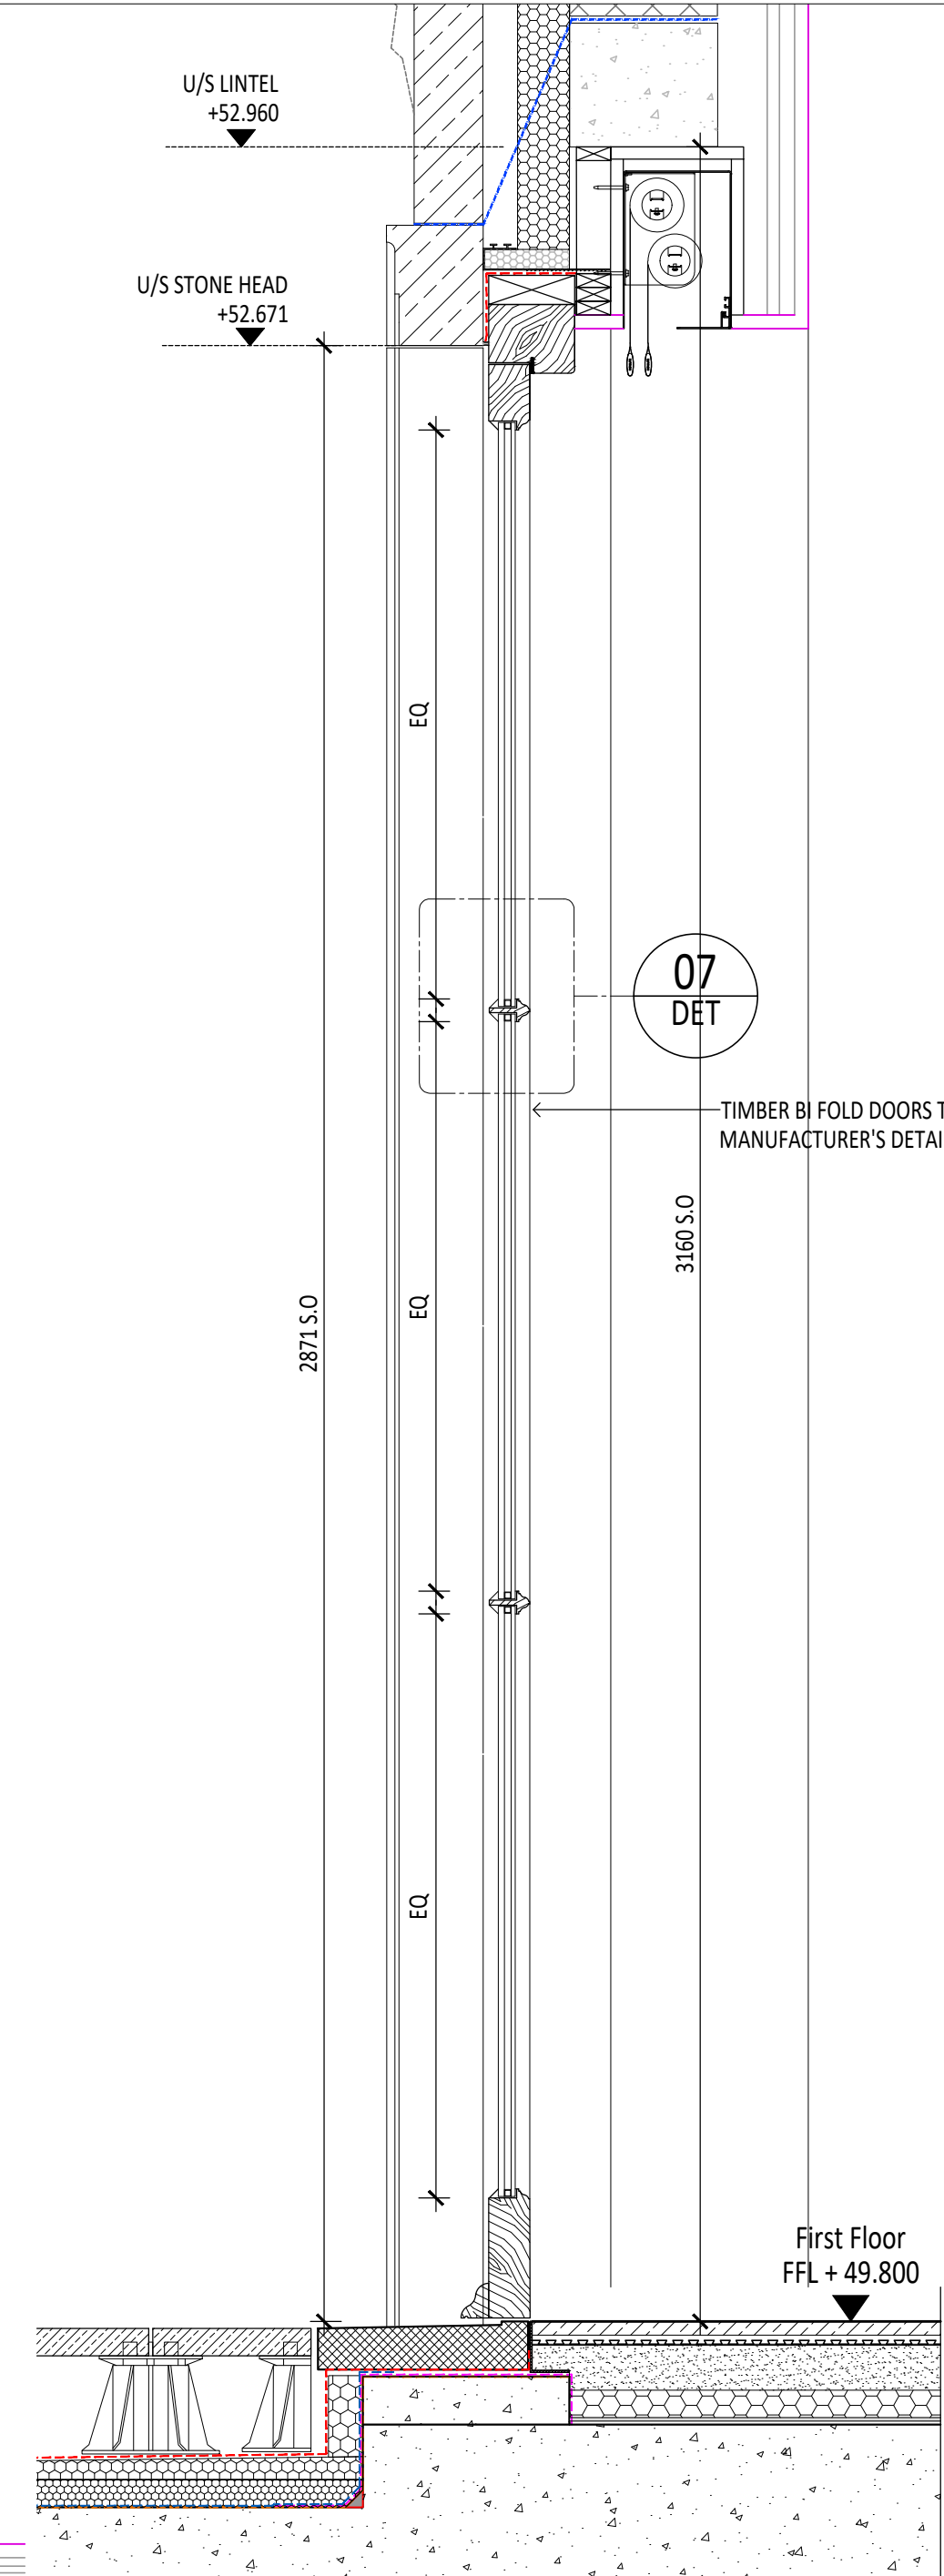


**03 DOOR SECTION**  
1:10 @ A1 & 1:20 @ A3

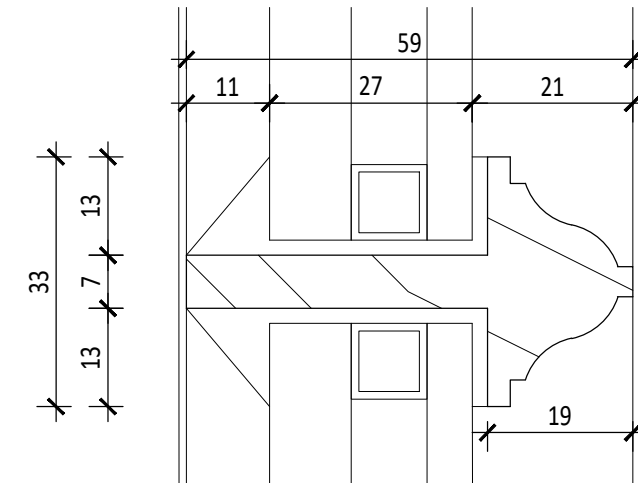


**07 GLAZING BEAD**  
1:1 @ A1 & 1:2 @ A3

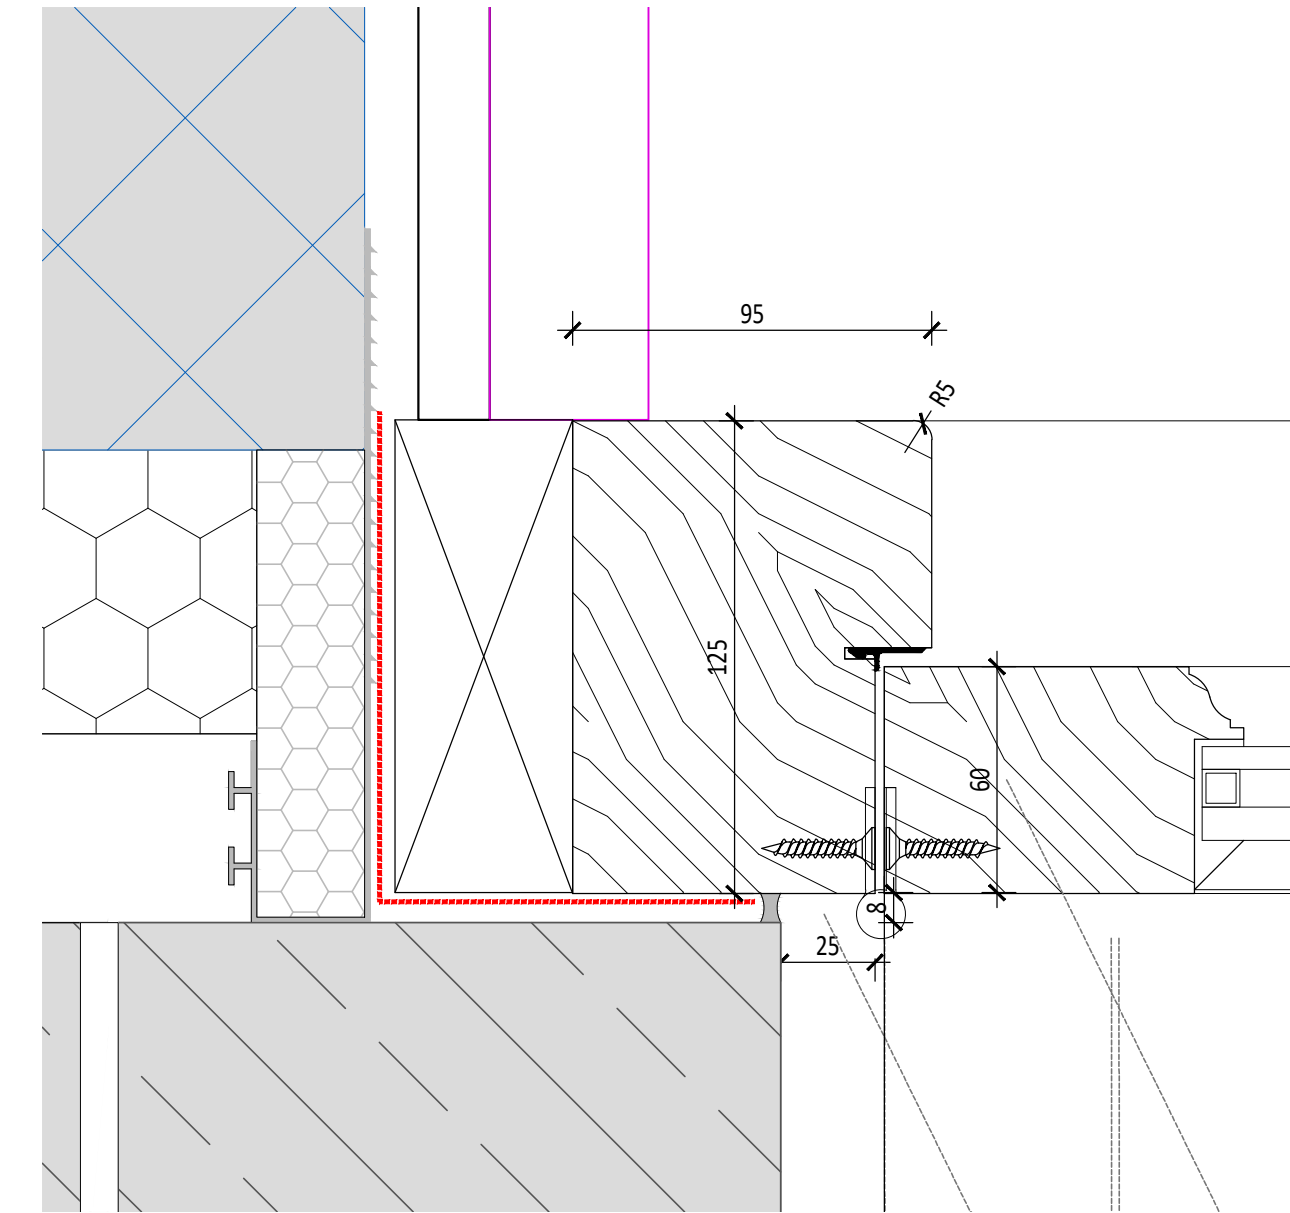

**04 DOOR JAMB**  
1:2 @ A1 & 1:4 @ A3

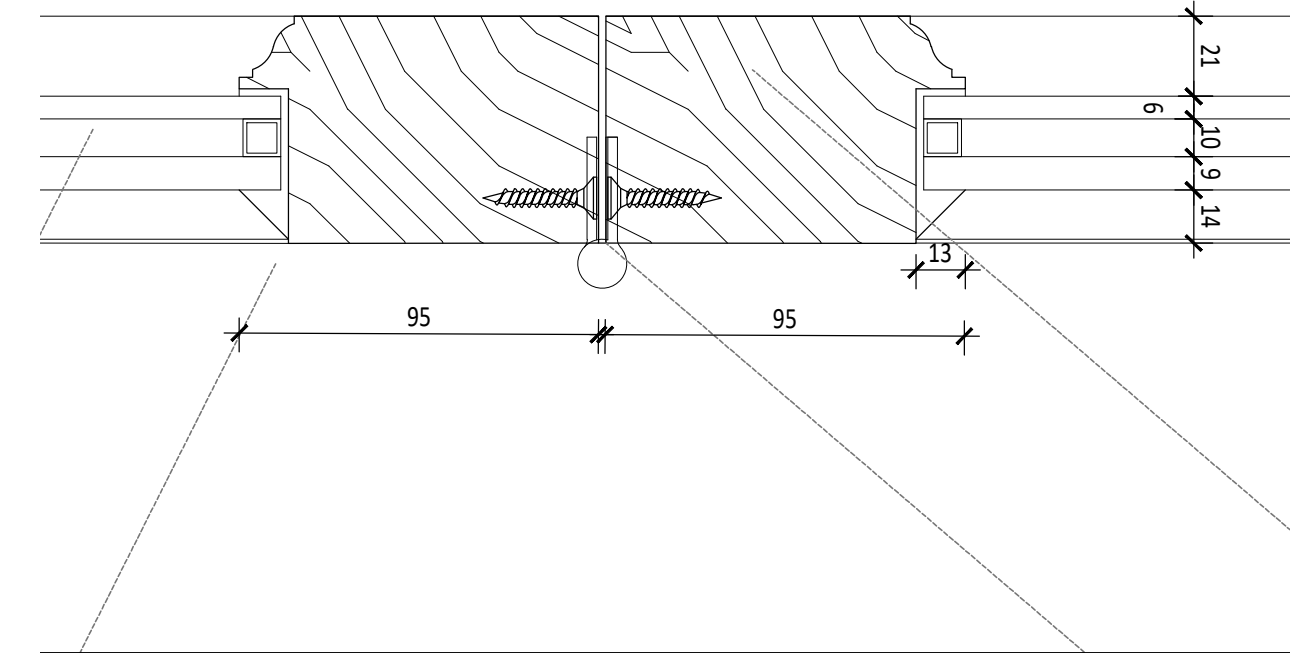

**05 DOOR DETAIL**  
1:2 @ A1 & 1:4 @ A3

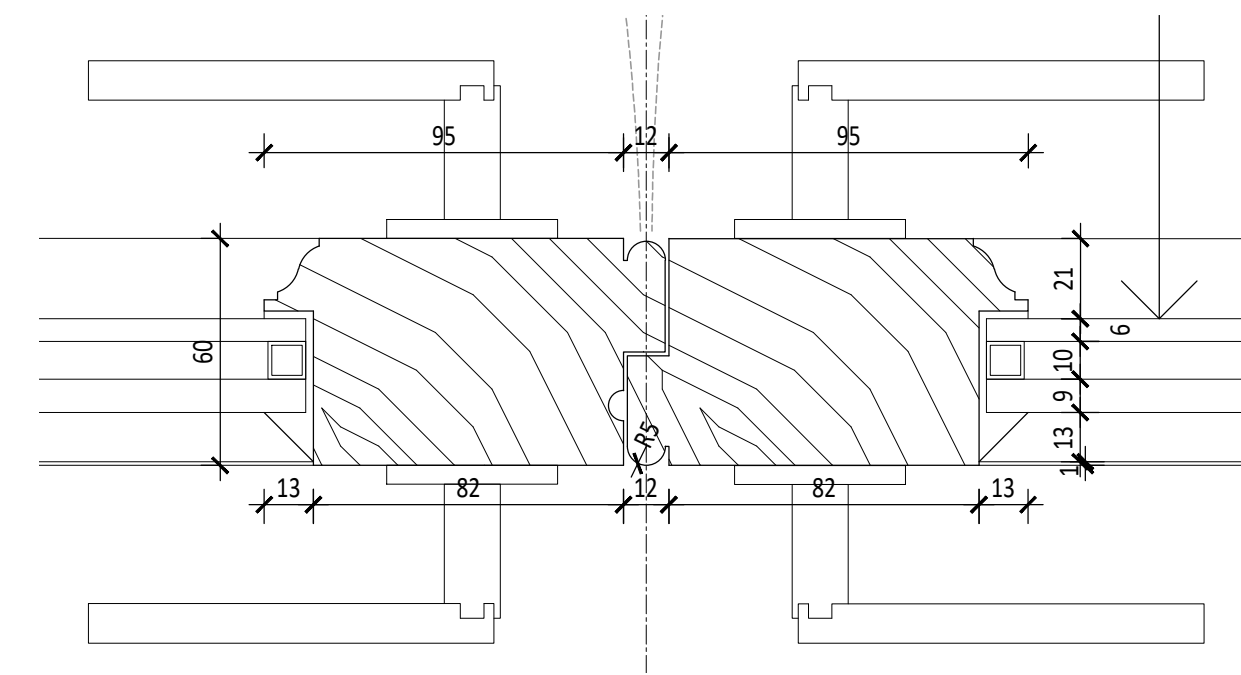

**06 DOOR REBATE**  
1:10 @ A1 & 1:20 @ A3

**This Is A Cad Drawing**  
UNDER NO CIRCUMSTANCES SHALL MANUAL ALTERATIONS BE MADE.  
ANY DISCREPANCY FOUND BETWEEN THIS DRAWING AND ANY OTHER DOCUMENT SHOULD BE REFERRED IMMEDIATELY TO THE ARCHITECT.  
NO DIMENSIONS ARE TO BE SCALED FROM THIS DRAWING  
**Copyright is Reserved**  
COPYING OR REPRODUCTION OF THIS DRAWING WITHOUT THE WRITTEN PERMISSION OF STUDIO INDIGO IS NOT PERMITTED  
**Disclaimer**  
THE HARD COPY ACCOMPANYING THE ELECTRONIC DATA IS LEGAL TRANSMISSION OF INFORMATION THE ELECTRONIC ARE ISSUED ONLY FOR CONVENIENCE OF USE. NO RESPONSIBILITY FOR THE ACCURACY OR FOR ANY CONSEQUENCE RESULTING FROM THE USE OR ALTERATION OF INFORMATION IS ACCEPTED.

**ISSUED FOR PLANNING**

**Notes**

ALL DOOR OPENINGS TO BE CHECKED ON SITE BY SUB CONTRACTOR PRIOR TO MANUFACTURE AND INSTALLATION OF DOORS

PROVIDE SHOP DRAWINGS FOR ARCHITECT'S APPROVAL PRIOR TO THE MANUFACTURE

INTERNAL DOOR MOULDINGS ON INNER DOOR ELEVATION

**SECURITY DOOR P5A**

P1	29.04.20	SD	ISSUED FOR PLANNING DISCHARGE
Rev	Date	Issuer	Notes

Client  
**PRIVATE CLIENT**  
Address  
**73-75 AVENUE ROAD, LONDON, NW8 6JD**

Drawing Title  
**EXTERNAL FIRST FLOOR  
REAR TERRACE D3.E2**  
Date  
**APRIL 2020**  
Scale  
**1:10 @ A1 & 1:20 @ A3**

Dwg By  
**SD**

**Studio Indigo Ltd**  
ARCHITECTS & INTERIOR DESIGNERS

Unit 37 Chelsea Wharf | 15 Lots Road | London | SW10 0QU  
T: 020 7349 1290 | F: 020 7349 1291 | www.studioindigo.co.uk  
Registered Office | 37 Warren Street | London | W1T 6AD  
Registered in England and Wales | Ltd no: 06005991

Project Number	Drawing Number	Revision
3680	D1-114	P1