


TYPE 2 - EXTERNAL ELEVATION
1:10 @ A1 & 1:20 @ A3

TYPE 2 - INTERNAL ELEVATION
1:10 @ A1 & 1:20 @ A3

03 TYPE 2 - SECTION A-A 1:10 @ A1 & 1:20 @ A3

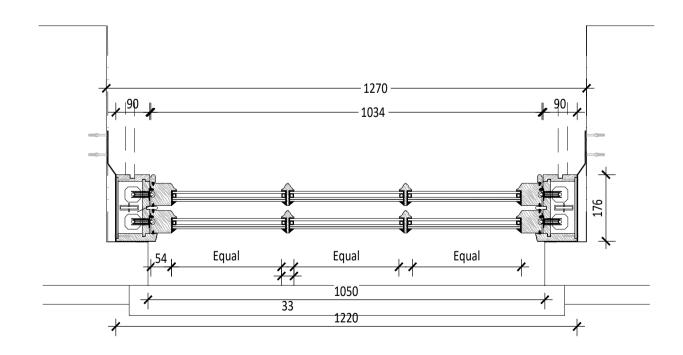

TYPE 2 - EXTERNAL PLAN 1:10 @ A1 & 1:20 @ A3

This Is A Cad Drawing UNDER NO CIRCUMSTATNCES SHALL MANUAL ALTERATIONS BE MADE.

ANY DISCREPENCY FOUND BETWEEN THIS DRAWING AND ANY OTHER DOCUMENT SHOULD BE REFERRED IMMEDIATELY TO THE ARCHITECT. NO DIMENSIONS ARE TO BE SCALED FROM THIS DRAWING

Copyright is Reserved COPYING OR REPRODUCTION OF THIS DRAWING WITHOUT THE WRITTEN PERMISSION OF STUDIO INDIGO IS NOT PERMITTED Disclaimer

THE HARD COPY ACCOMPANYING THE ELECTRONIC DATA IS LEGAL TRANSMISSION OF INFORMATION THE ELECTRONIC ARE ISSUED ONLY FOR CONVENIENCE OF USE. NO RESPONSIBILITY FOR THE ACCURACY OR FOR ANY CONSEQUENCE RESULTING FROM THE USE OR ALTERATION OF INFORMATION IS ACCEPTED.

**ISSUED FOR PLANNING** 

Notes

PRIVATE CLIENT

73-75 AVENUE ROAD, LONDON, NW8 6JD

**Drawing Title** GROUND FLOOR SASH WINDOW TYPICAL TYPE 2 Dwg By

APRIL 2020 Scale 1:10 @ A1

SD

Studio Indigo Ltd ARCHITECTS & INTERIOR DESIGNERS

Unit 37 Chelsea Wharf | 15 Lots Road | London | SW10 OQJ T 020 7349 1290 | F 020 7349 1291 | www.studioindigo.co.uk | Registered Office | 37 Warren Street | London | W1T 6AD | Registered in England and Wales | Ltd no: 06005991

**Project Number Drawing Number** Revision 3680 D2-111 P1

P1 29.04.20 SD ISSUED FOR PLANNING DISCHARGE