





Proposed 3D View 1.

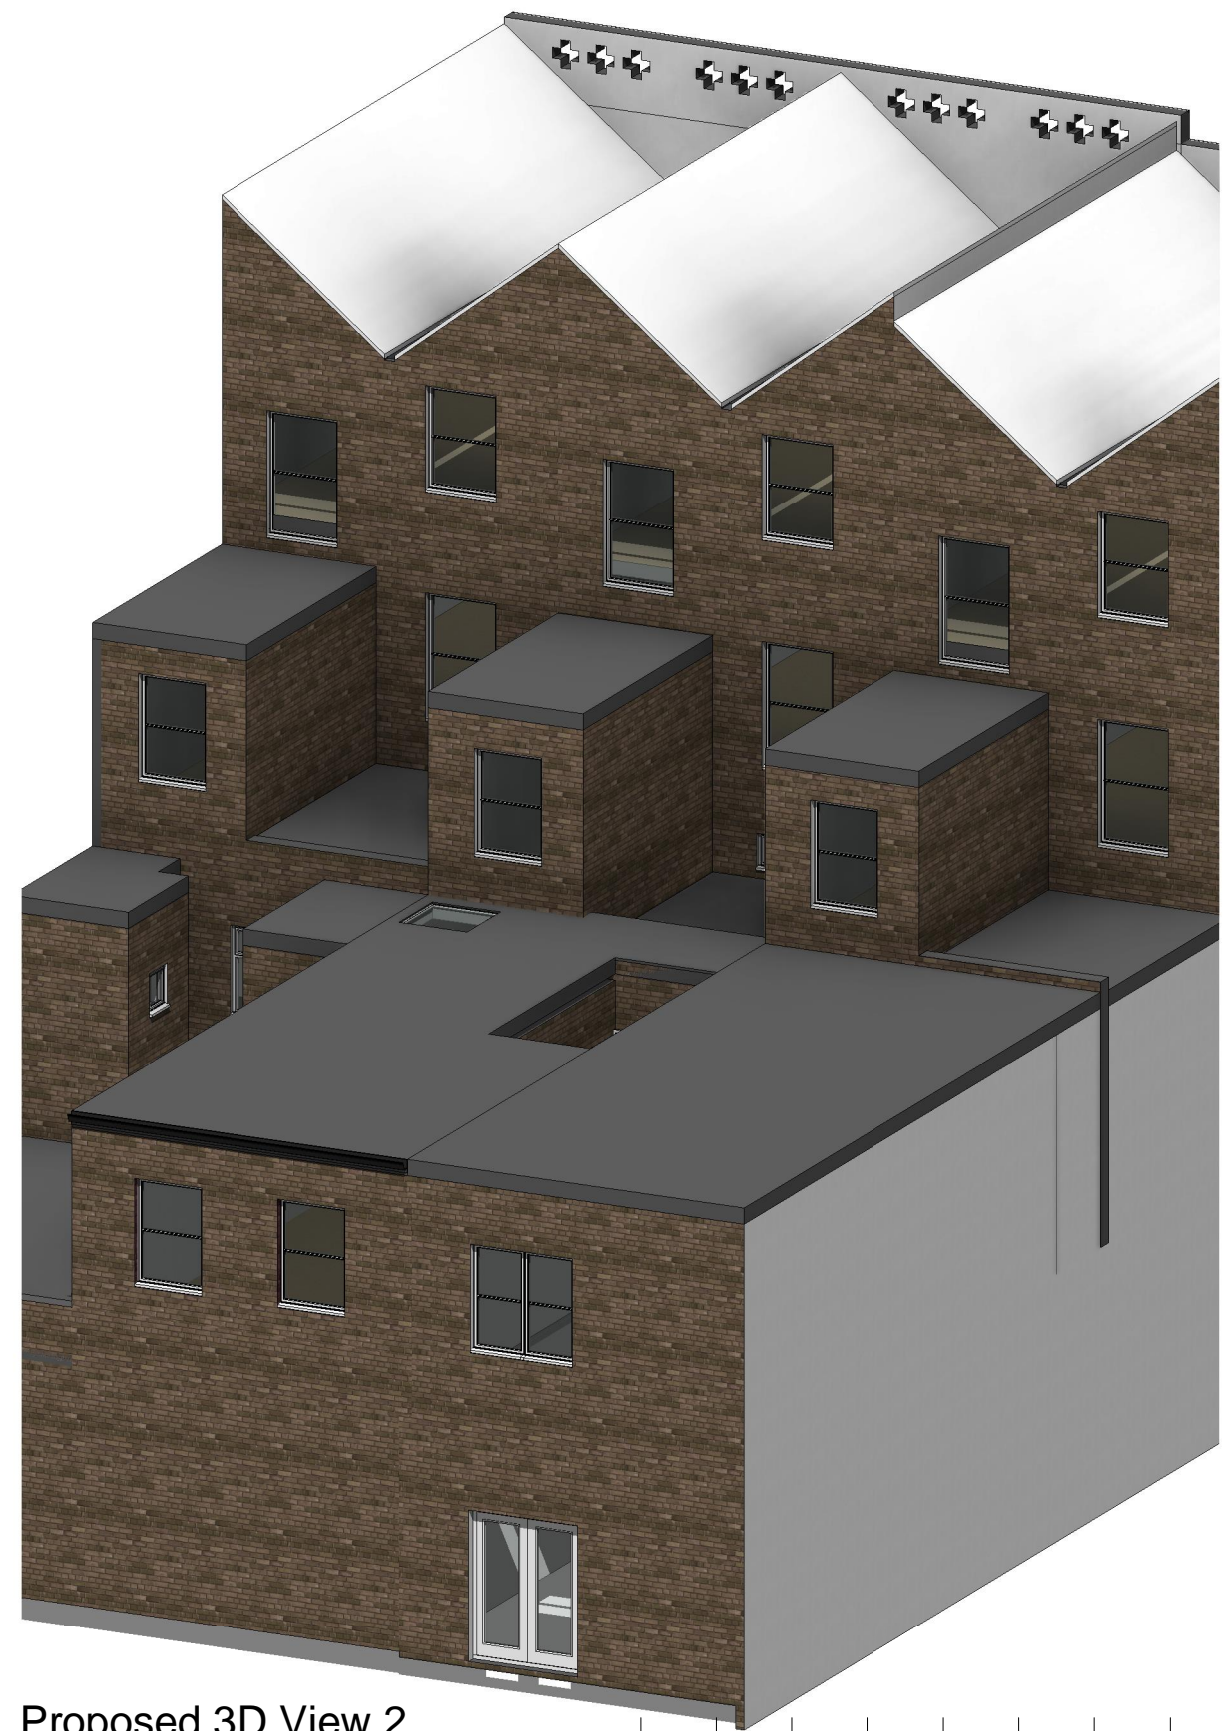

Proposed 3D View 2.

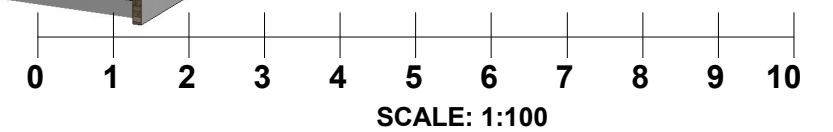

**CANOPY PLANNING**

OFFICES:- Sutton TEL NO. 020 3632 2690  
MOBILE NO: 07956311277 Email:-info@canopyplanning.co.uk

-

Flat 1, 284 Kilburn High  
Road  
London  
NW6 2DB

**PROPOSED 3D**

Project number	20104
Date	Sep. 2019
Drawn by	SZ
Checked by	Checker

**20104/08**

Scale