


BLUE TEXT INDICATES PROPOSED WORKS GRANTED PERMISSION IN PREVIOUS PLANNING APPLICATION 2019/6398/P.

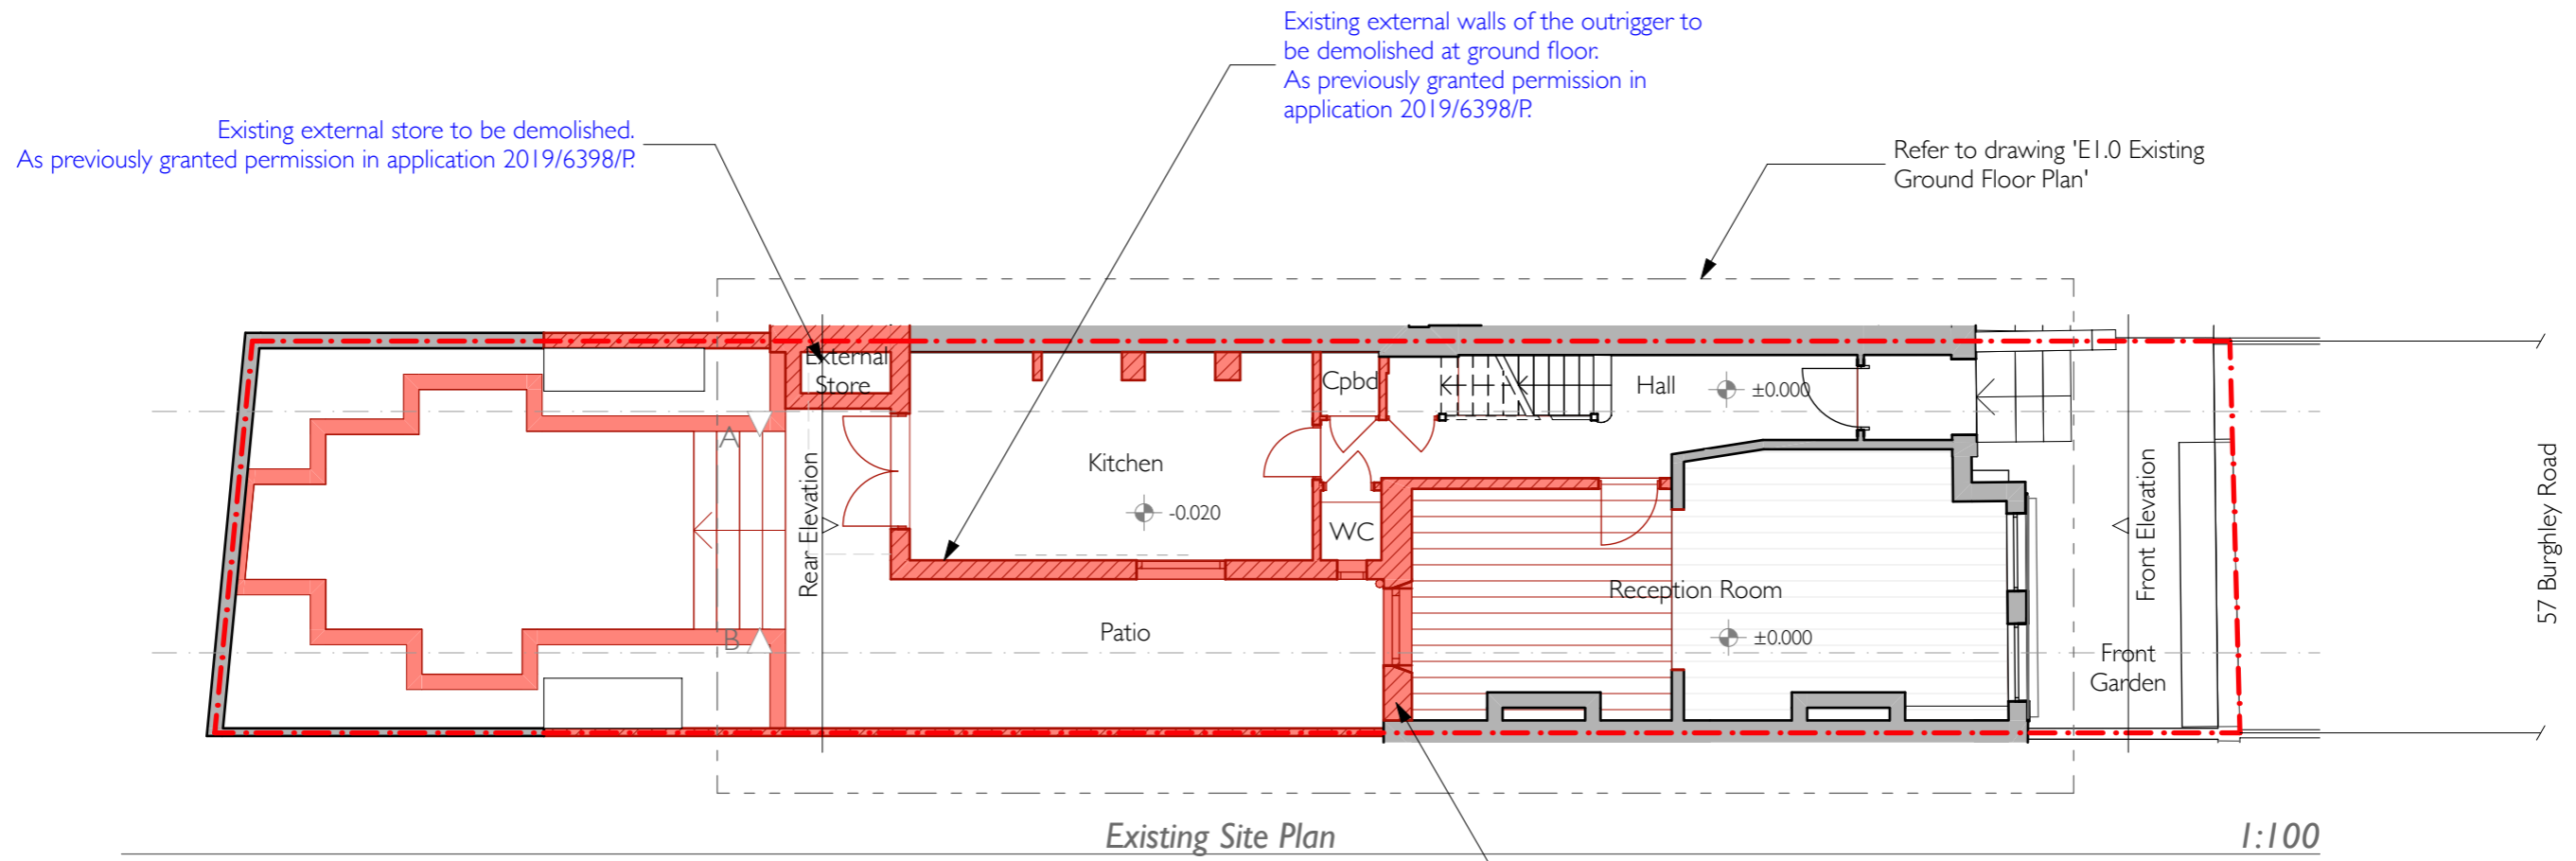

Existing external rear wall to be demolished at ground floor. As previously granted permission in application 2019/6398/P.



**E0.2 Existing Site Plan**


Issued 24.04.2020

1909 57 Burghley Road, NW5 1UH

1:100 scale at A3

**Roof Terrace Planning Application.**

Rev -

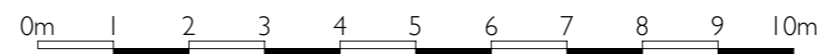

POYNITS WORKS

© Copyright 2019  
All rights reserved  
Poynts Works Ltd.

BLUE TEXT INDICATES PROPOSED WORKS GRANTED PERMISSION IN PREVIOUS PLANNING APPLICATION 2019/6398/P.


Existing brick boundary wall to be demolished. As previously granted permission in application 2019/6398/P.

Existing external store to be demolished. As previously granted permission in application 2019/6398/P.

Existing external walls of outrigger to be demolished at ground floor. As previously granted permission in application 2019/6398/P.

Existing chimney breast to be demolished. As previously granted permission in application 2019/6398/P.

Existing internal wall to be demolished as shown. As previously granted permission in application 2019/6398/P.

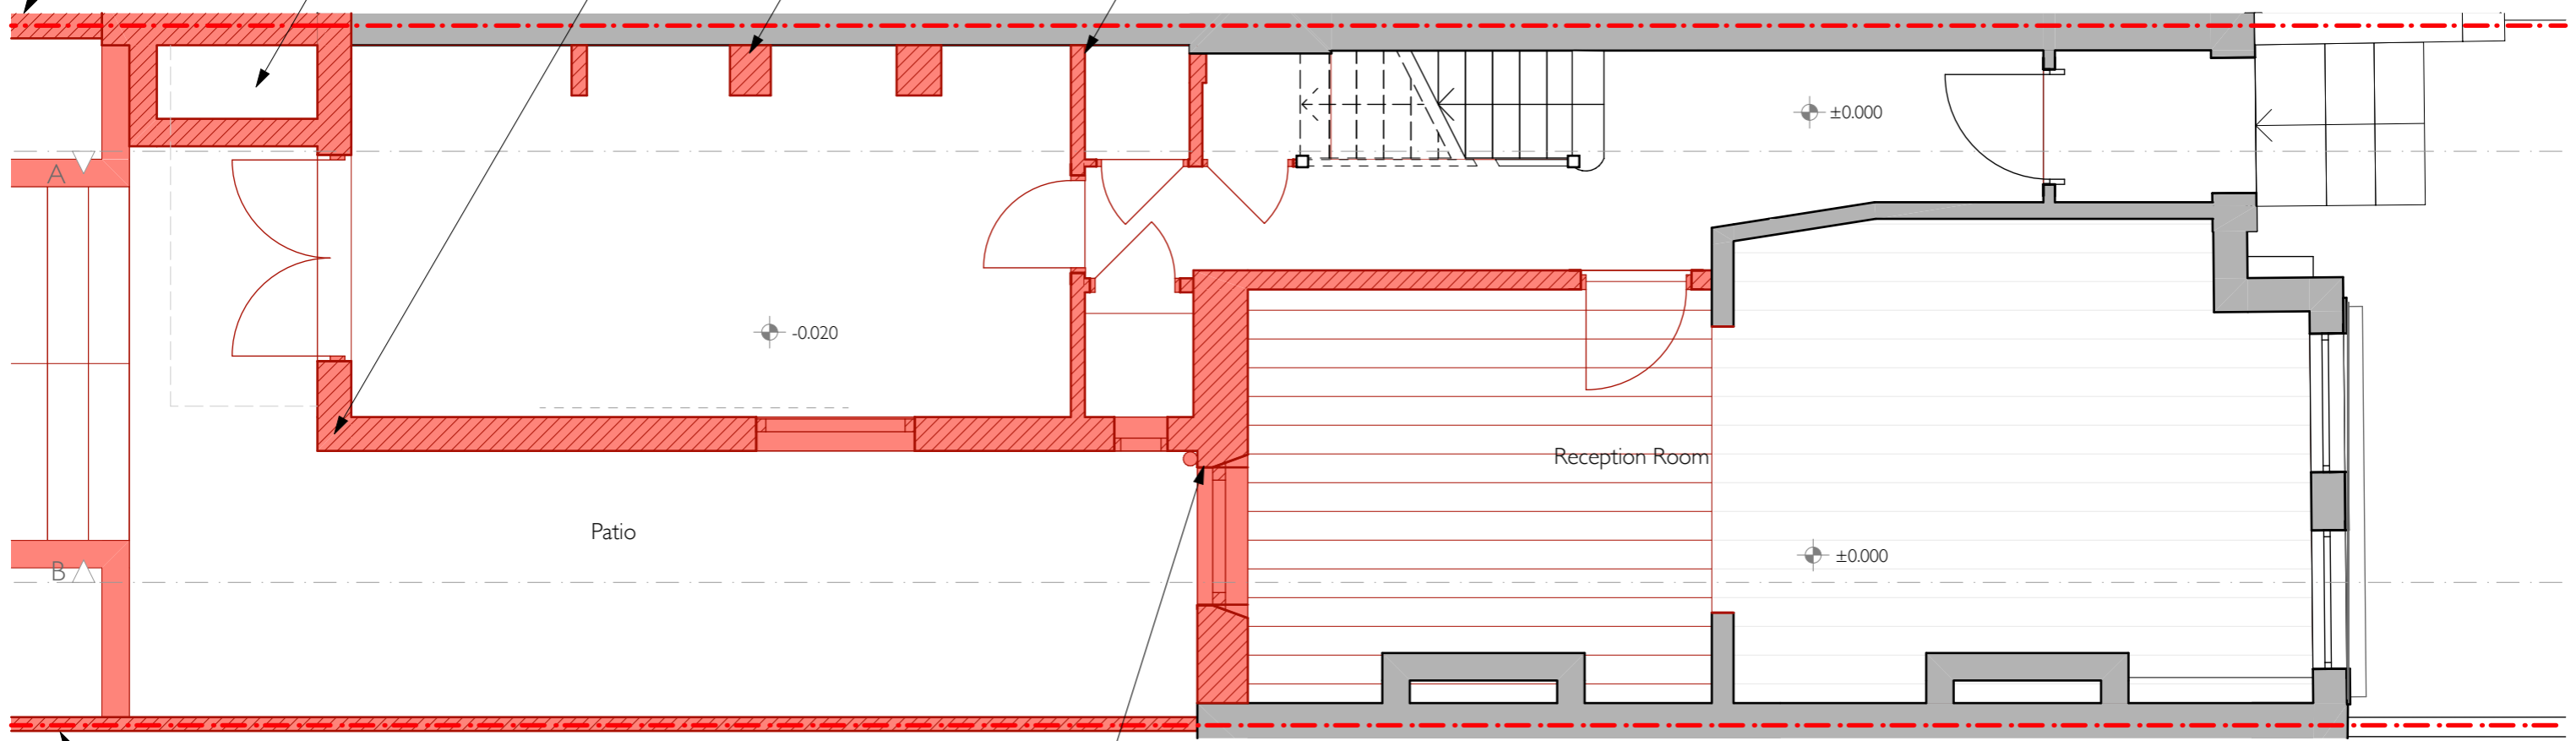


Existing Ground Floor Plan

1:50

Existing brick boundary wall to be demolished and replaced. As previously granted permission in application 2019/6398/P.

Existing external rear wall to be demolished at ground floor. As previously granted permission in application 2019/6398/P.

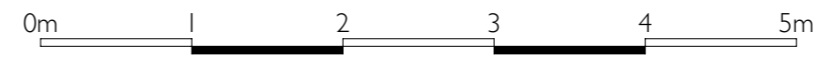

**EI.0 Existing Ground Floor Plan**  
Issued 24.04.2020  
1909 57 Burghley Road, NW5 1UH  
1:50 scale at A3


**Roof Terrace Planning Application.**  
Rev -

**POYNITS WORKS**  
© Copyright 2019  
All rights reserved  
Poynts Works Ltd.

BLUE TEXT INDICATES PROPOSED WORKS GRANTED PERMISSION IN PREVIOUS PLANNING APPLICATION 2019/6398/P.

ORANGE TEXT INDICATES WORKS PROPOSED IN THIS SUBMITTED APPLICATION.

Existing window to be removed.  
Opening to be enlarged to suit new double doors.

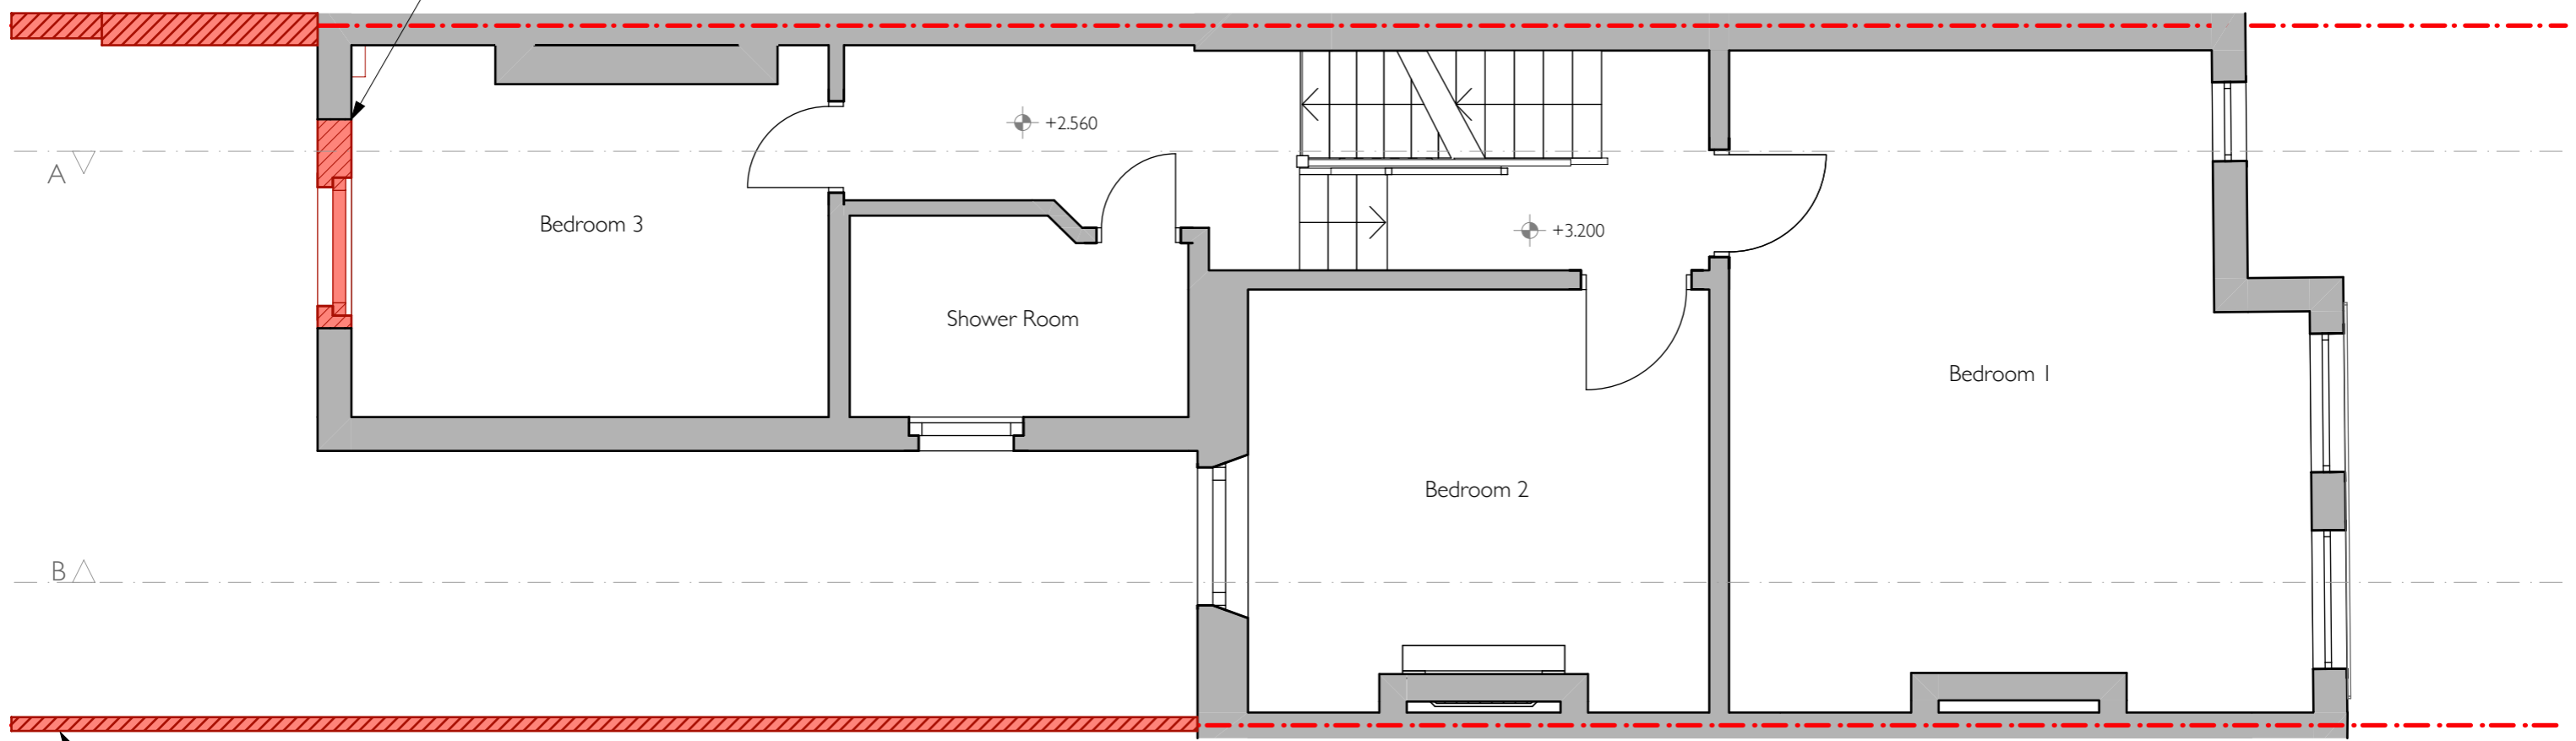

Existing First Floor Plan


1:50



Existing brick boundary wall at ground floor to be demolished and replaced.  
As previously granted permission in application 2019/6398/P.

**E1.1 Existing First Floor Plan**  
Issued 24.04.2020  
1909 57 Burghley Road, NW5 1UH  
1:50 scale at A3

**Roof Terrace Planning Application.**  
Rev -

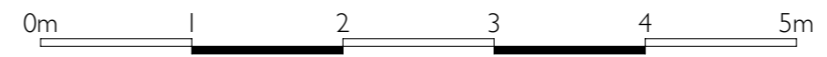


**POYNITS WORKS**  
© Copyright 2019  
All rights reserved  
Poynts Works Ltd.

BLUE TEXT INDICATES PROPOSED WORKS GRANTED PERMISSION IN PREVIOUS PLANNING APPLICATION 2019/6398/P.

Existing non-original clay tiles on outrigger roof to be replaced with artificial slate tiles. As previously granted permission in application 2019/6398/P.

Existing non-original clay tiles on main roof to be replaced with artificial slate tiles. As previously granted permission in application 2019/6398/P.

Existing brick boundary wall at ground floor to be demolished and replaced. As previously granted permission in application 2019/6398/P.

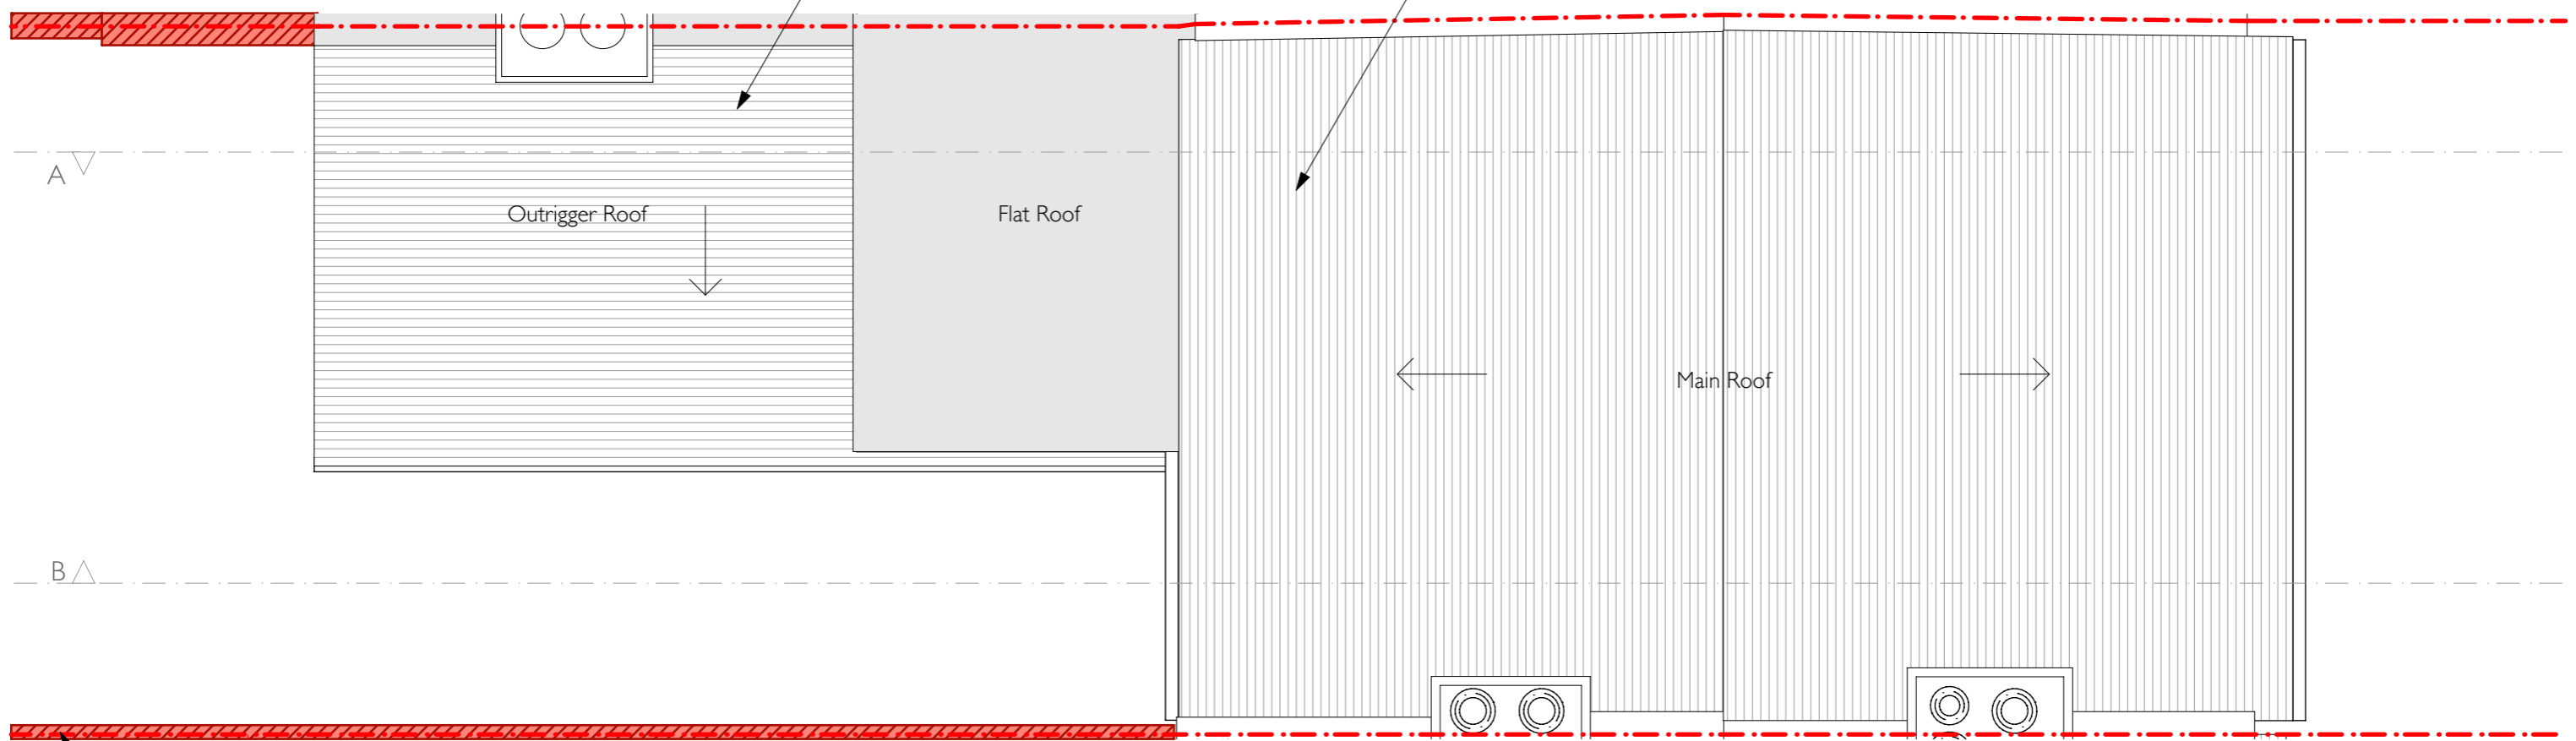

Existing Roof Plan

1:50



**EI.4 Existing Roof Plan**  
Issued 24.04.2020  
1909 57 Burghley Road, NW5 1UH  
1:50 scale at A3


**Roof Terrace Planning Application.**  
Rev -

**POYNITS WORKS**  
© Copyright 2019  
All rights reserved  
Poynts Works Ltd.



**BLUE TEXT INDICATES PROPOSED WORKS GRANTED PERMISSION IN PREVIOUS PLANNING APPLICATION 2019/6398/P.**

Existing non-original clay tiles on main roof to be replaced with artificial slate tiles. As previously granted permission in application 2019/6398/P.

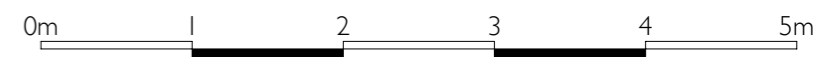

**E2.0 Existing Front Elevation**

Issued 24.04.2020

1909 57 Burghley Road, NW5 1UH


1:50 scale at A3

**Roof Terrace Planning Application.**

Rev -

**POYNTS WORKS**

© Copyright 2019  
All rights reserved  
Poynts Works Ltd.

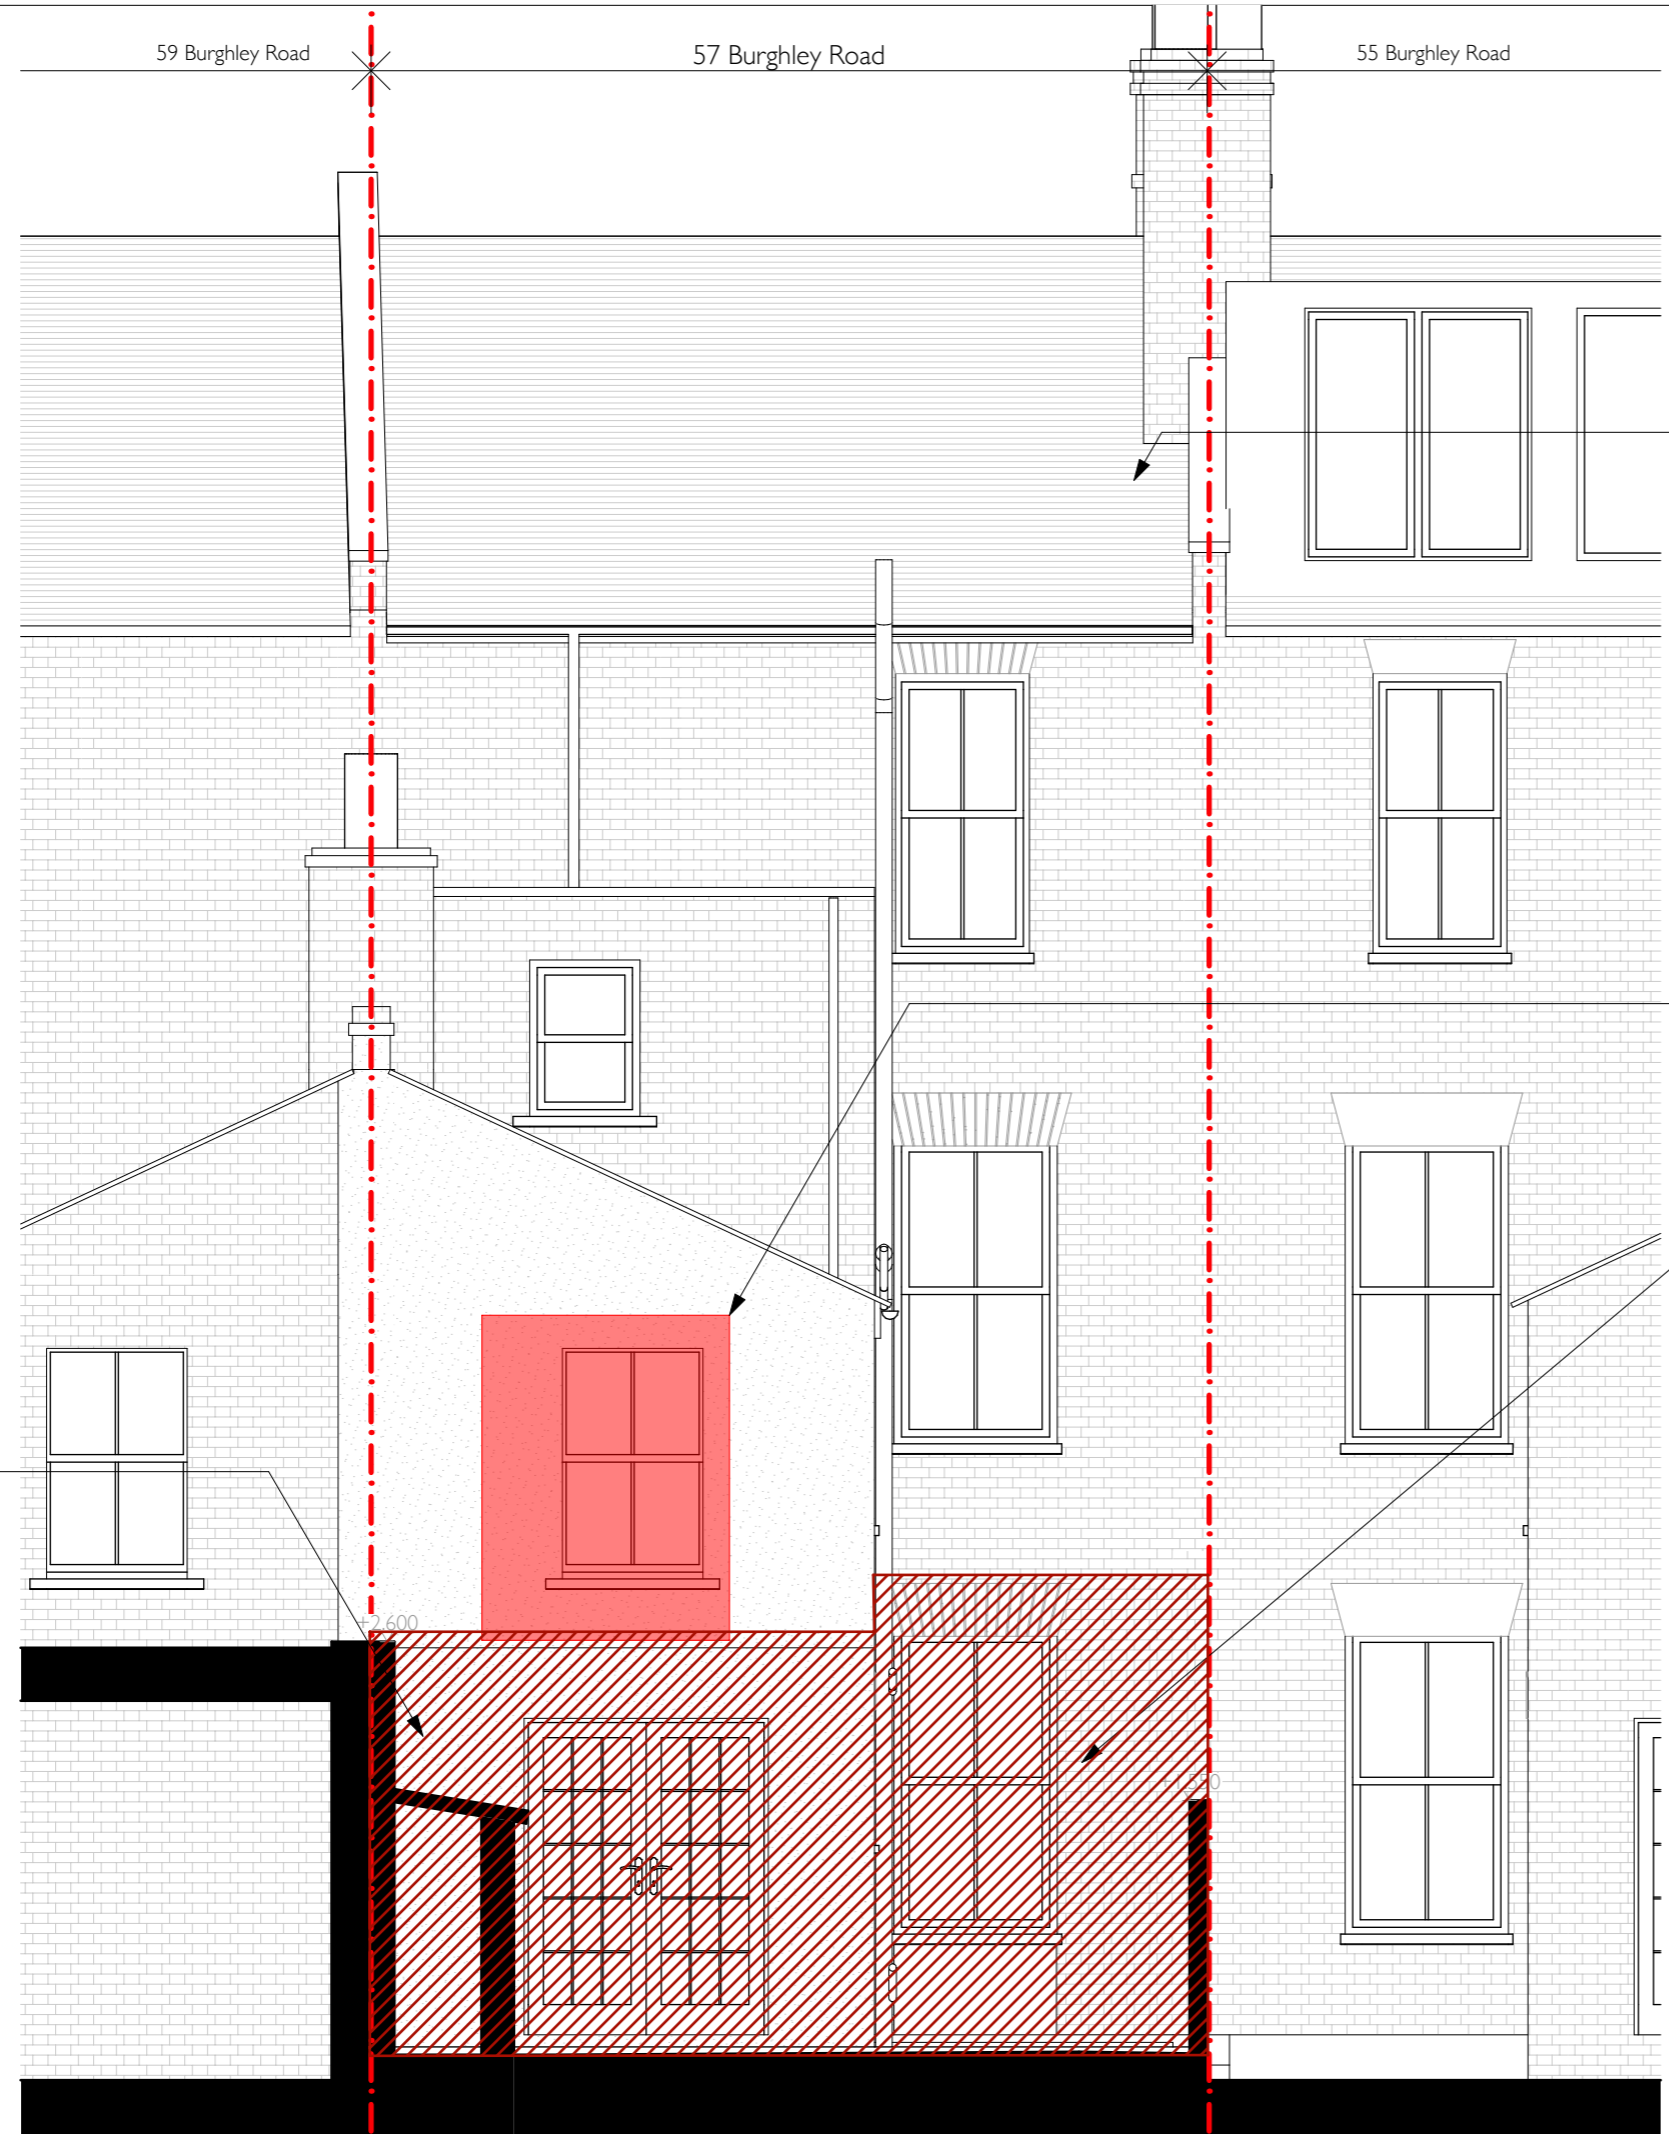

**BLUE TEXT INDICATES PROPOSED WORKS GRANTED PERMISSION IN PREVIOUS PLANNING APPLICATION 2019/6398/P.**

**ORANGE TEXT INDICATES WORKS PROPOSED IN THIS SUBMITTED APPLICATION.**

Existing non-original clay tiles on main roof to be replaced with artificial slate tiles. As previously granted permission in application 2019/6398/P.

Existing window to be removed. Opening to be enlarged to suit new double doors.

Existing external rear wall to be demolished at ground floor. As previously granted permission in application 2019/6398/P.

Existing external walls of outrigger to be demolished at ground floor



**E2.1 Existing Rear Elevation**

Issued 24.04.2020

1909 57 Burghley Road, NW5 1UH

1:50 scale at A3


**Roof Terrace Planning Application.**

Rev -

**POYNITS WORKS**

© Copyright 2019  
All rights reserved  
Poynts Works Ltd.

BLUE TEXT INDICATES PROPOSED WORKS GRANTED PERMISSION IN PREVIOUS PLANNING APPLICATION 2019/6398/P.

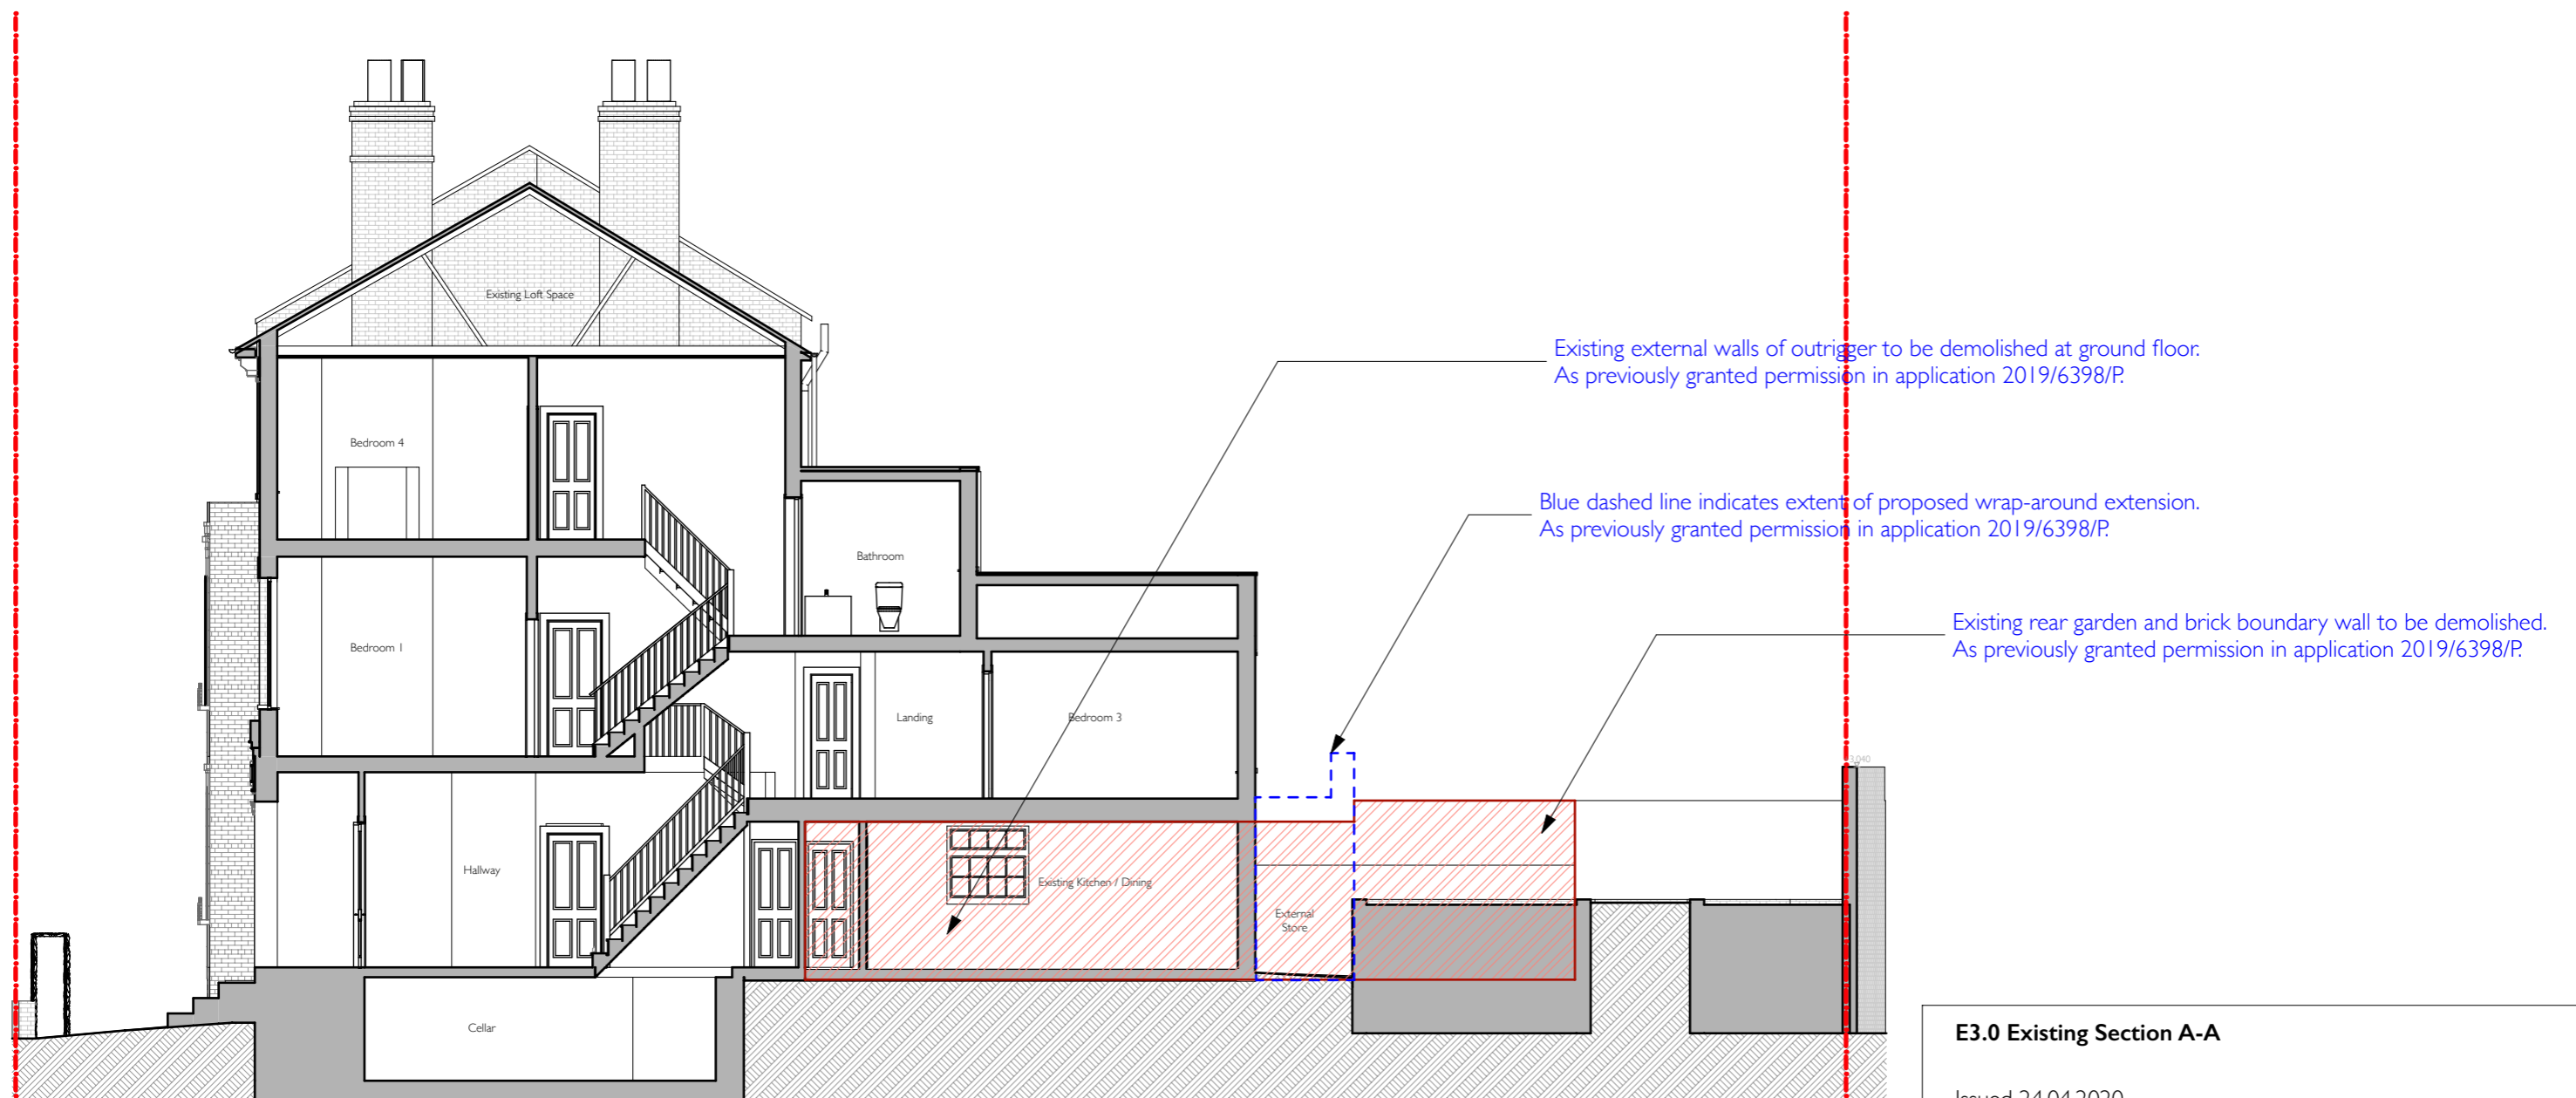

Existing Section A-A

1:100

**E3.0 Existing Section A-A**

Issued 24.04.2020

1909 57 Burghley Road, NW5 1UH

1:100 scale at A3

**Roof Terrace Planning Application.**


Rev -



POYNITS WORKS

© Copyright 2019  
All rights reserved  
Poynts Works Ltd.

BLUE TEXT INDICATES PROPOSED WORKS GRANTED PERMISSION IN PREVIOUS PLANNING APPLICATION 2019/6398/P.

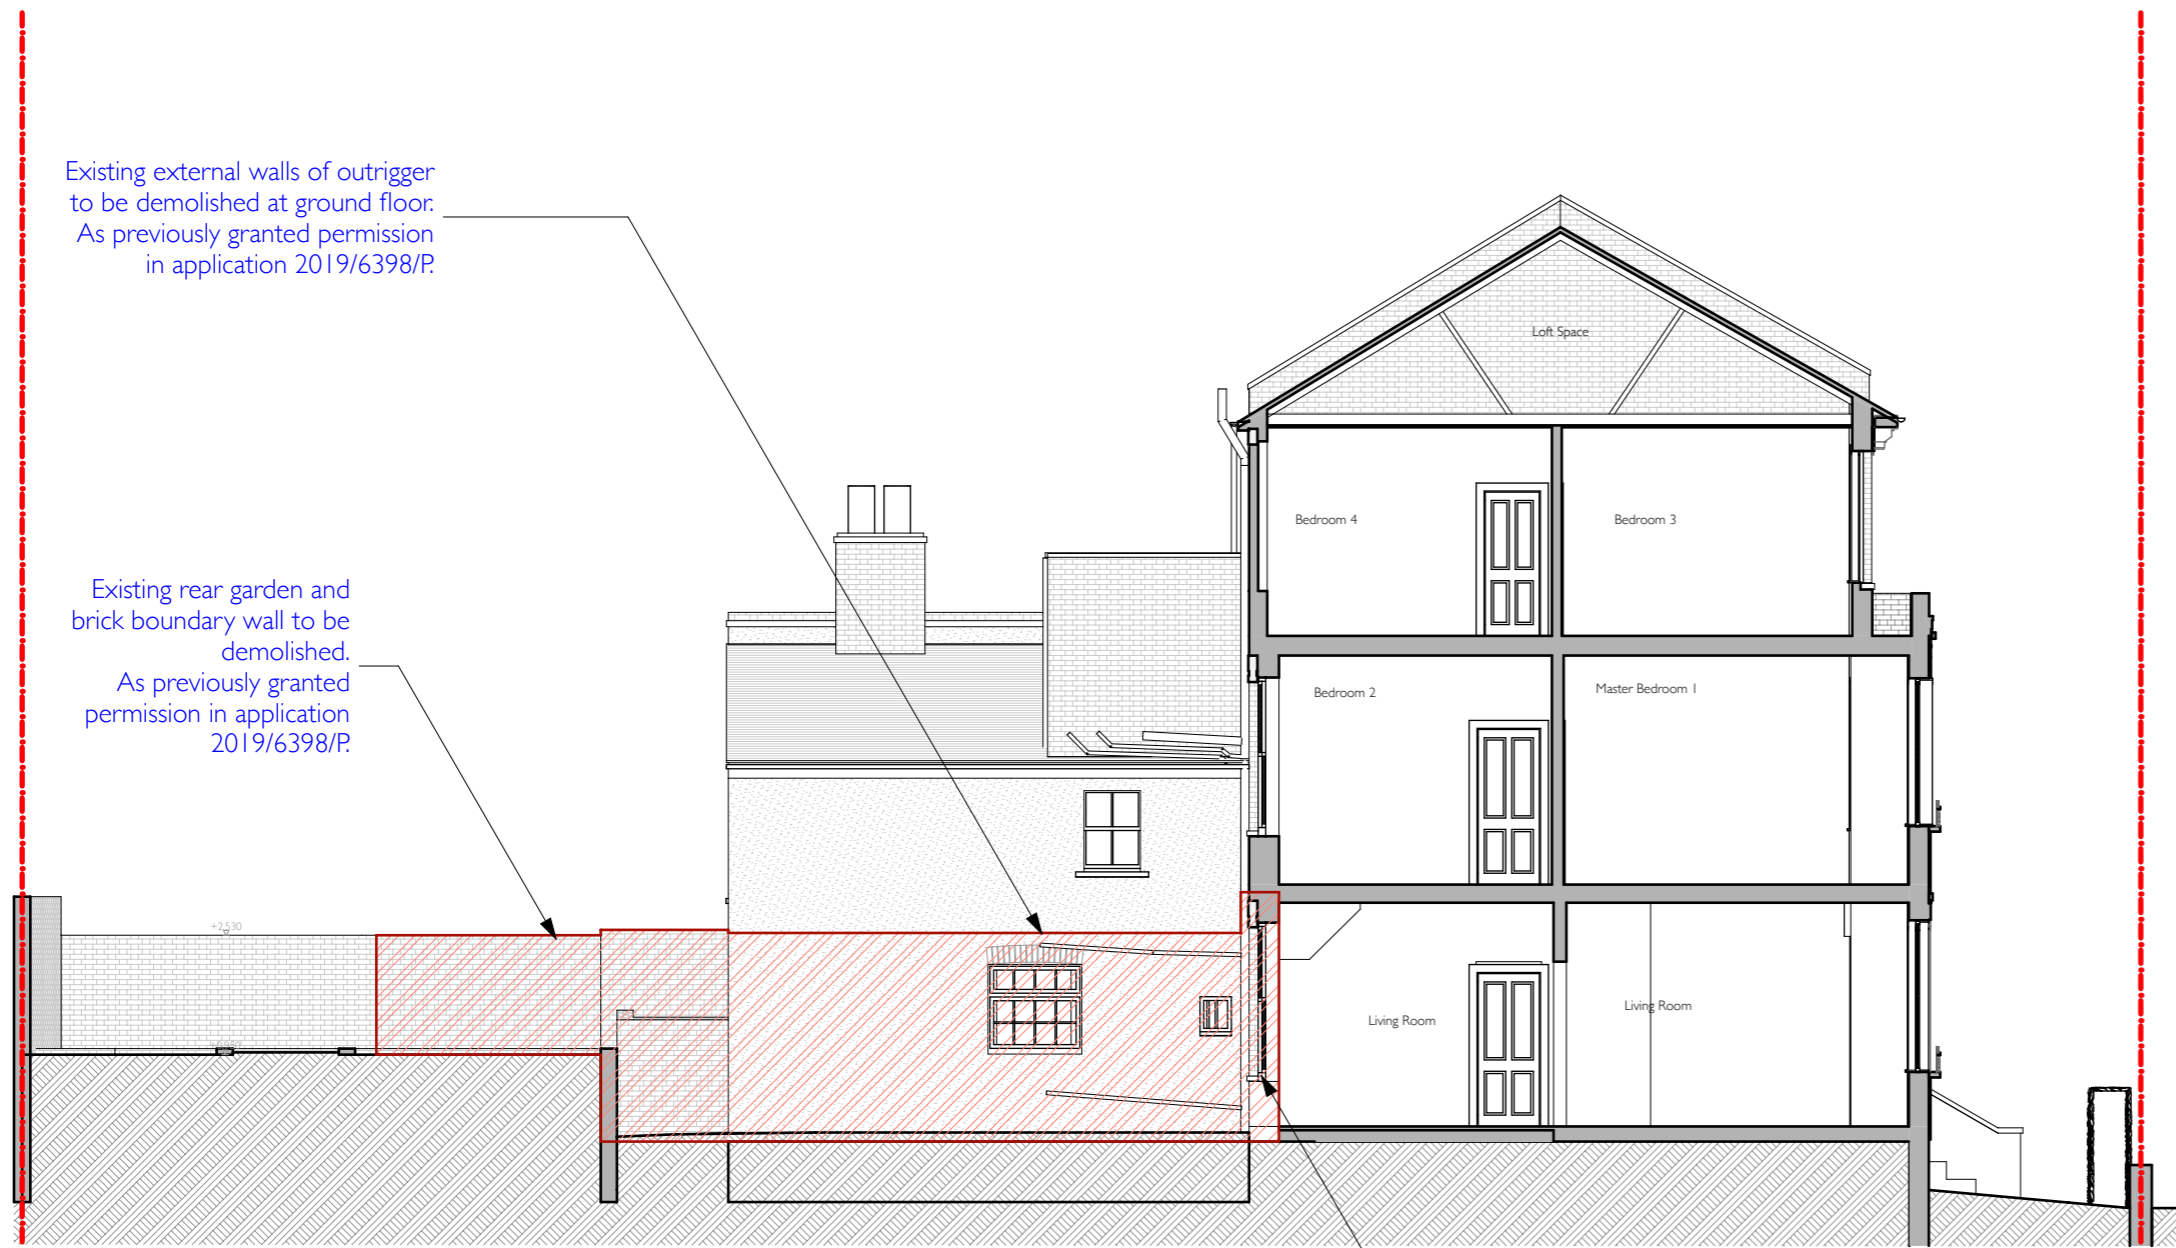

Existing external walls of outtrigger to be demolished at ground floor. As previously granted permission in application 2019/6398/P.

Existing rear garden and brick boundary wall to be demolished. As previously granted permission in application 2019/6398/P.

Existing external rear wall to be demolished at ground floor. As previously granted permission in application 2019/6398/P.

Existing Section B-B

1:100



**E3.1 Existing Section B-B**

Issued 24.04.2020

1909 57 Burghley Road, NW5 1UH

1:100 scale at A3

**Roof Terrace Planning Application.**

Rev -

POYNTS WORKS

© Copyright 2019  
All rights reserved  
Poynts Works Ltd.