




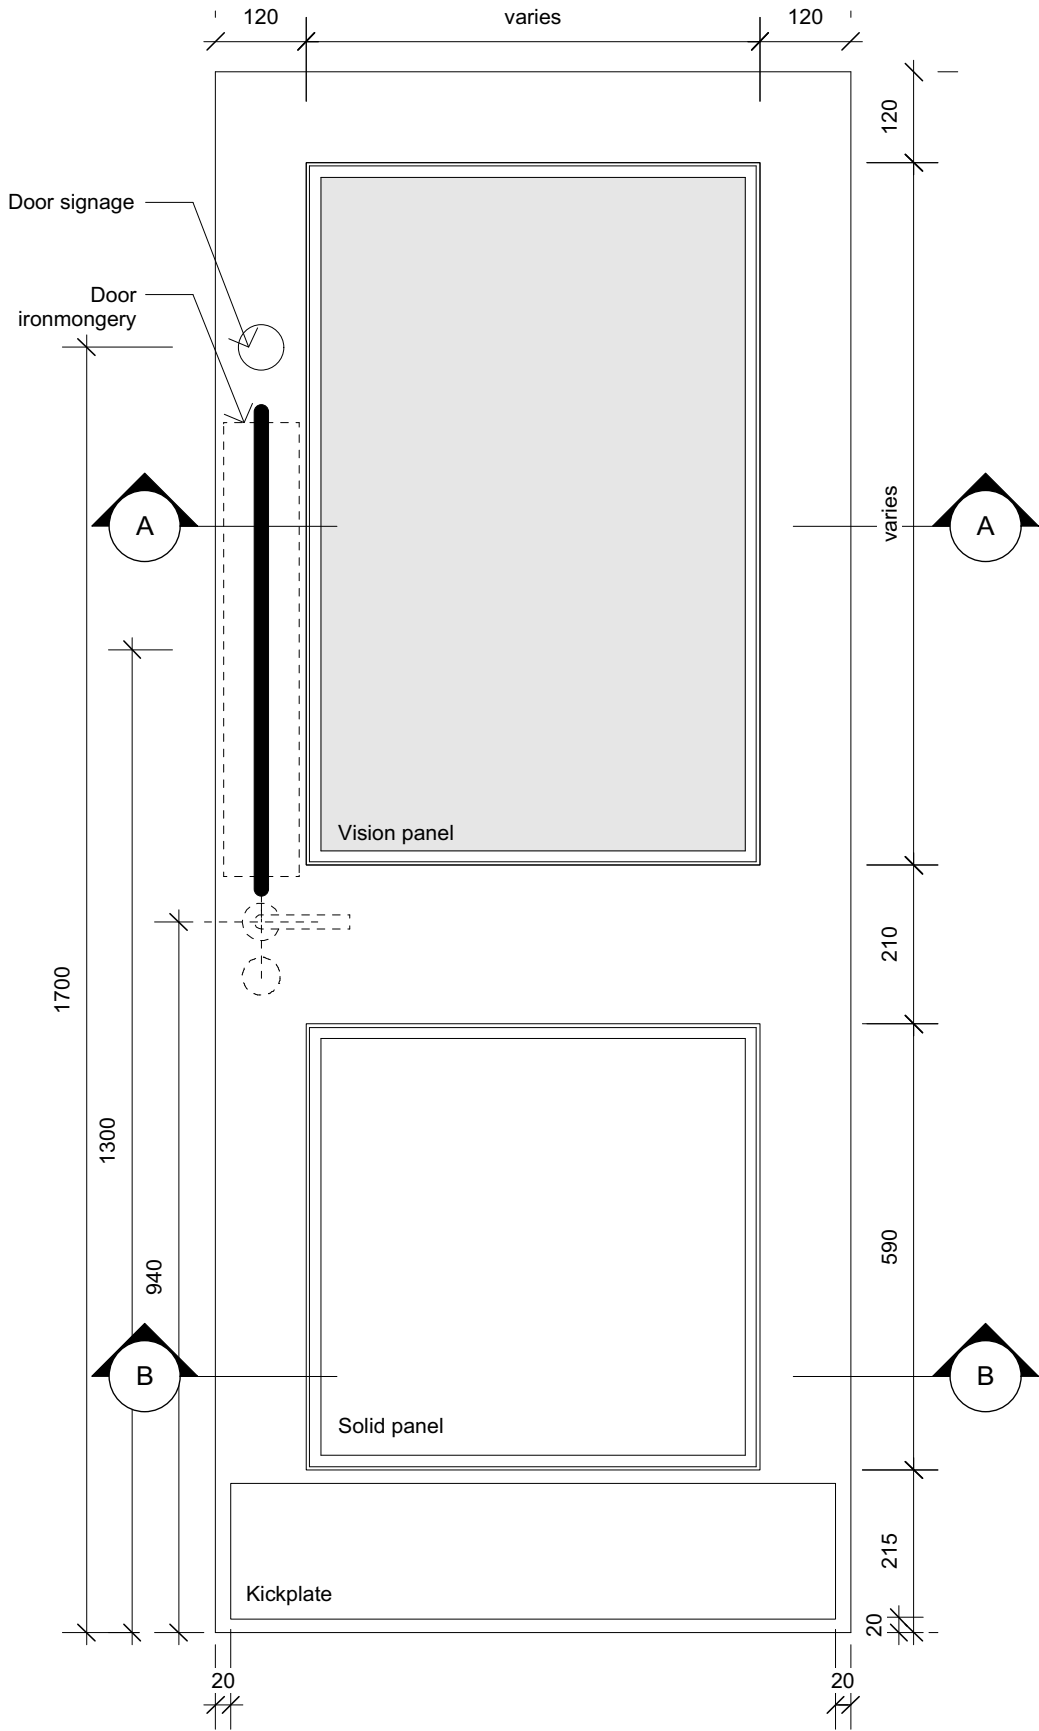


1 Door Leaf Profile Type 2
Scale: 1:10

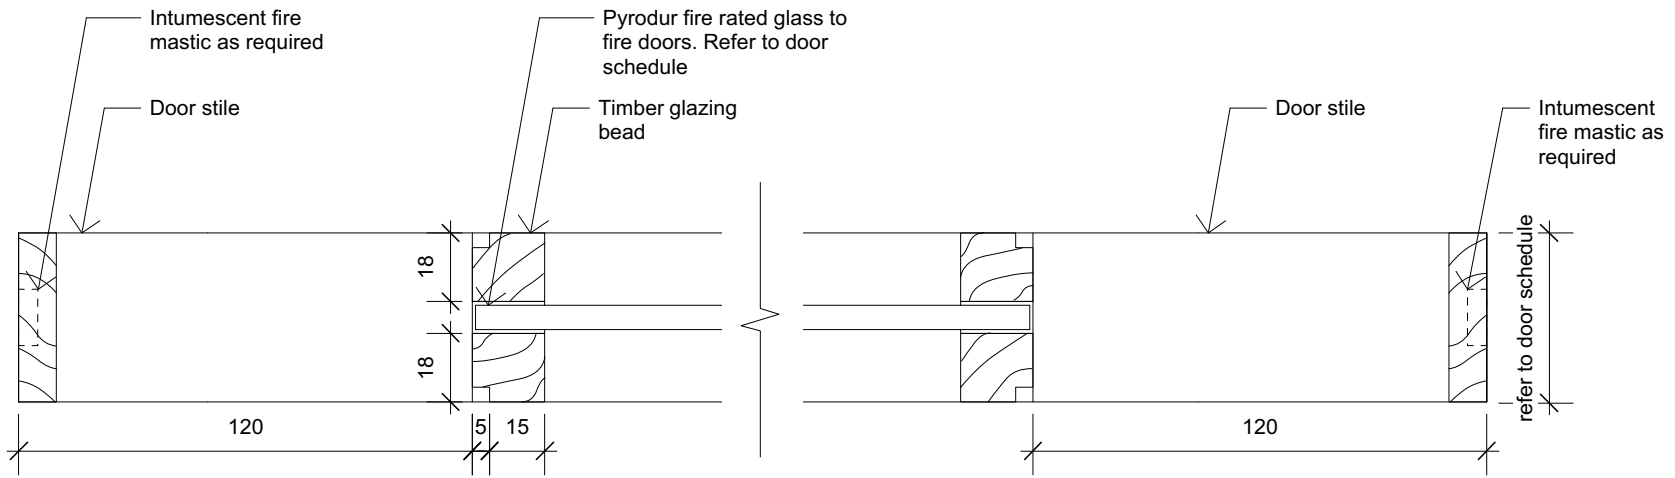

2 Section AA
Scale: 1:2

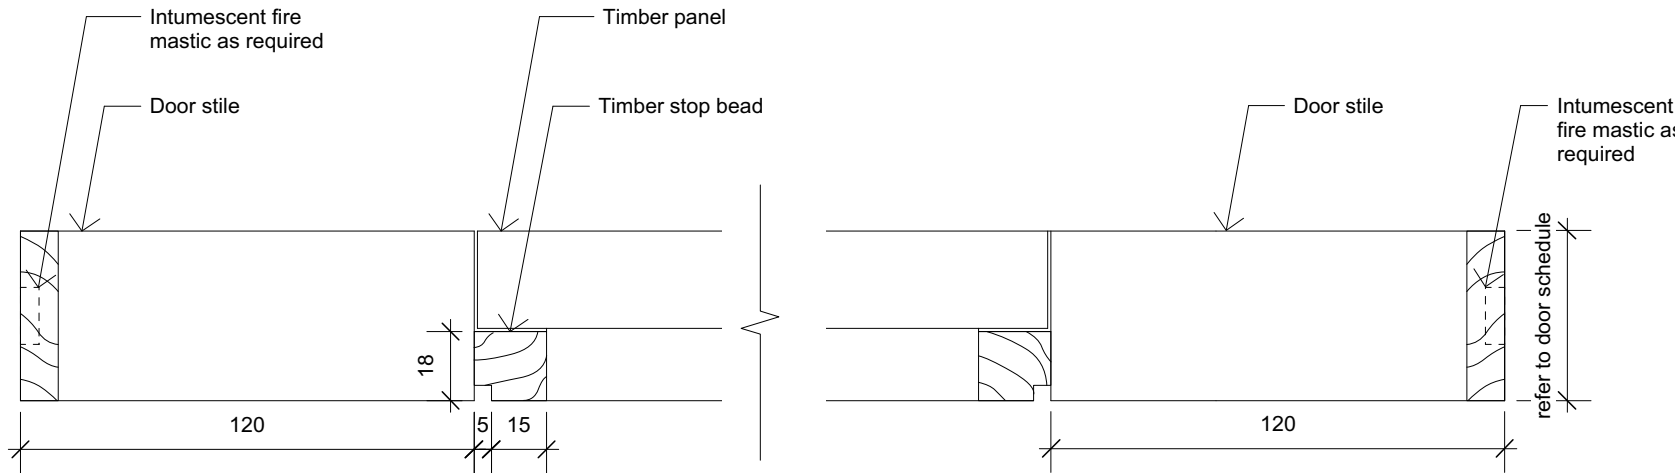

3 Section BB
Scale: 1:2

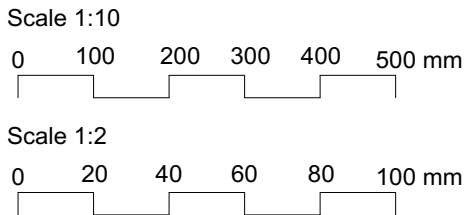

No revision since first
Planning Issue

PLANNING				
Drawing Status				
BRITISH MUSEUM 38 Russell Square				
Dannatt, Johnson Architects Unit 1 The Wireworks, 77 Great Suffolk Street, London SE1 0BU Telephone (020) 7357 7100 Fax (020) 7357 7200				
Title Door Leaf Type 2 Details				
Drawing Number 581 BD4-02				
Drawn YN	Checked JP	Scale 1:10/ 1:2 @ A3	Date Jul 18	Revision P