



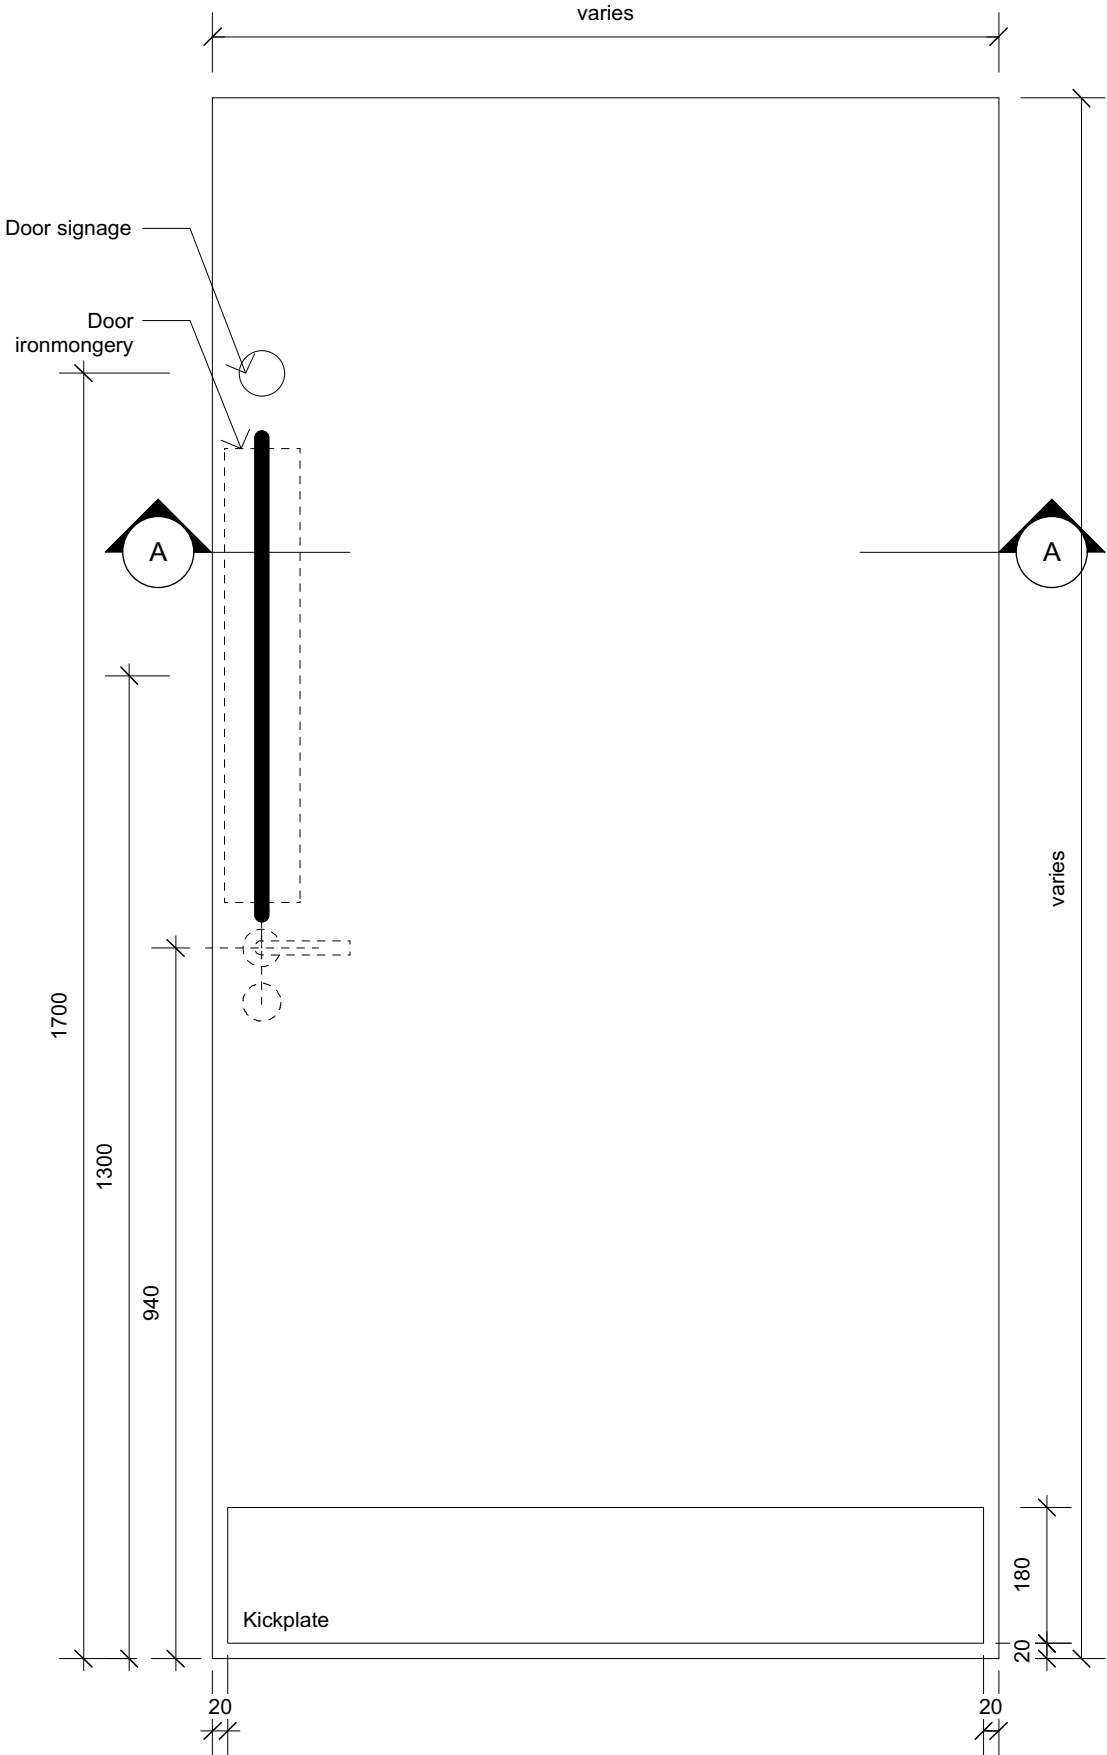


1 **Door Leaf Profile Type 3**
Scale: 1:10

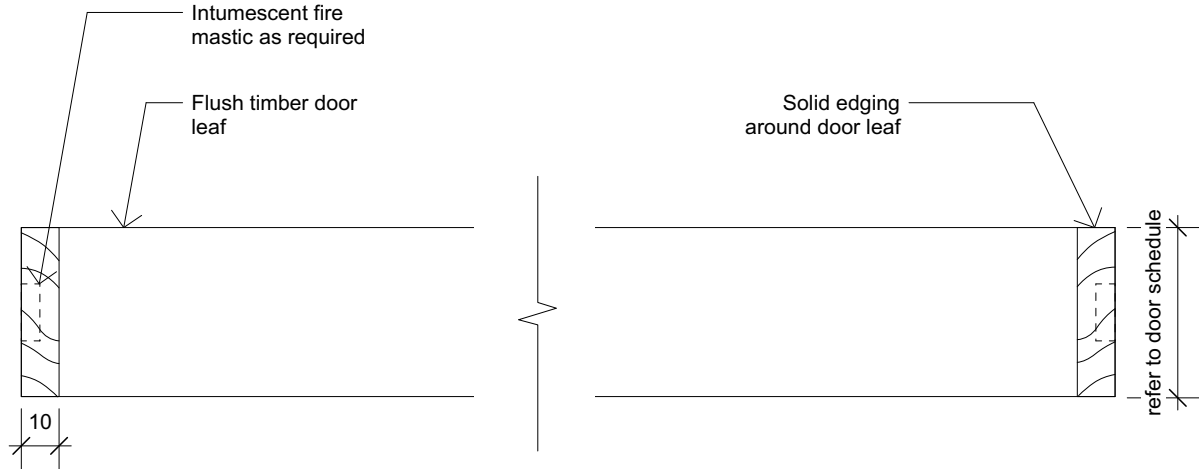


2 **Section AA**
Scale: 1:2

No revision since first
Planning Issue

Scale 1:10

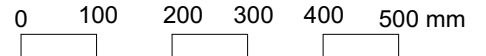

Scale 1:2

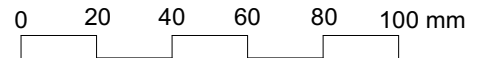

PLANNING

Drawing Status

BRITISH MUSEUM
38 Russell Square

Dannatt, Johnson Architects
Unit 1 The Wireworks, 77 Great Suffolk Street, London SE1 0BU
Telephone (020) 7357 7100 Fax (020) 7357 7200

Title
Door Leaf Type 3 Details

Drawing Number

581 BD4-03

Drawn	Checked	Scale	Date	Revision
YN	JP	1:10/ 1:2 @ A3	Jul 18	P