



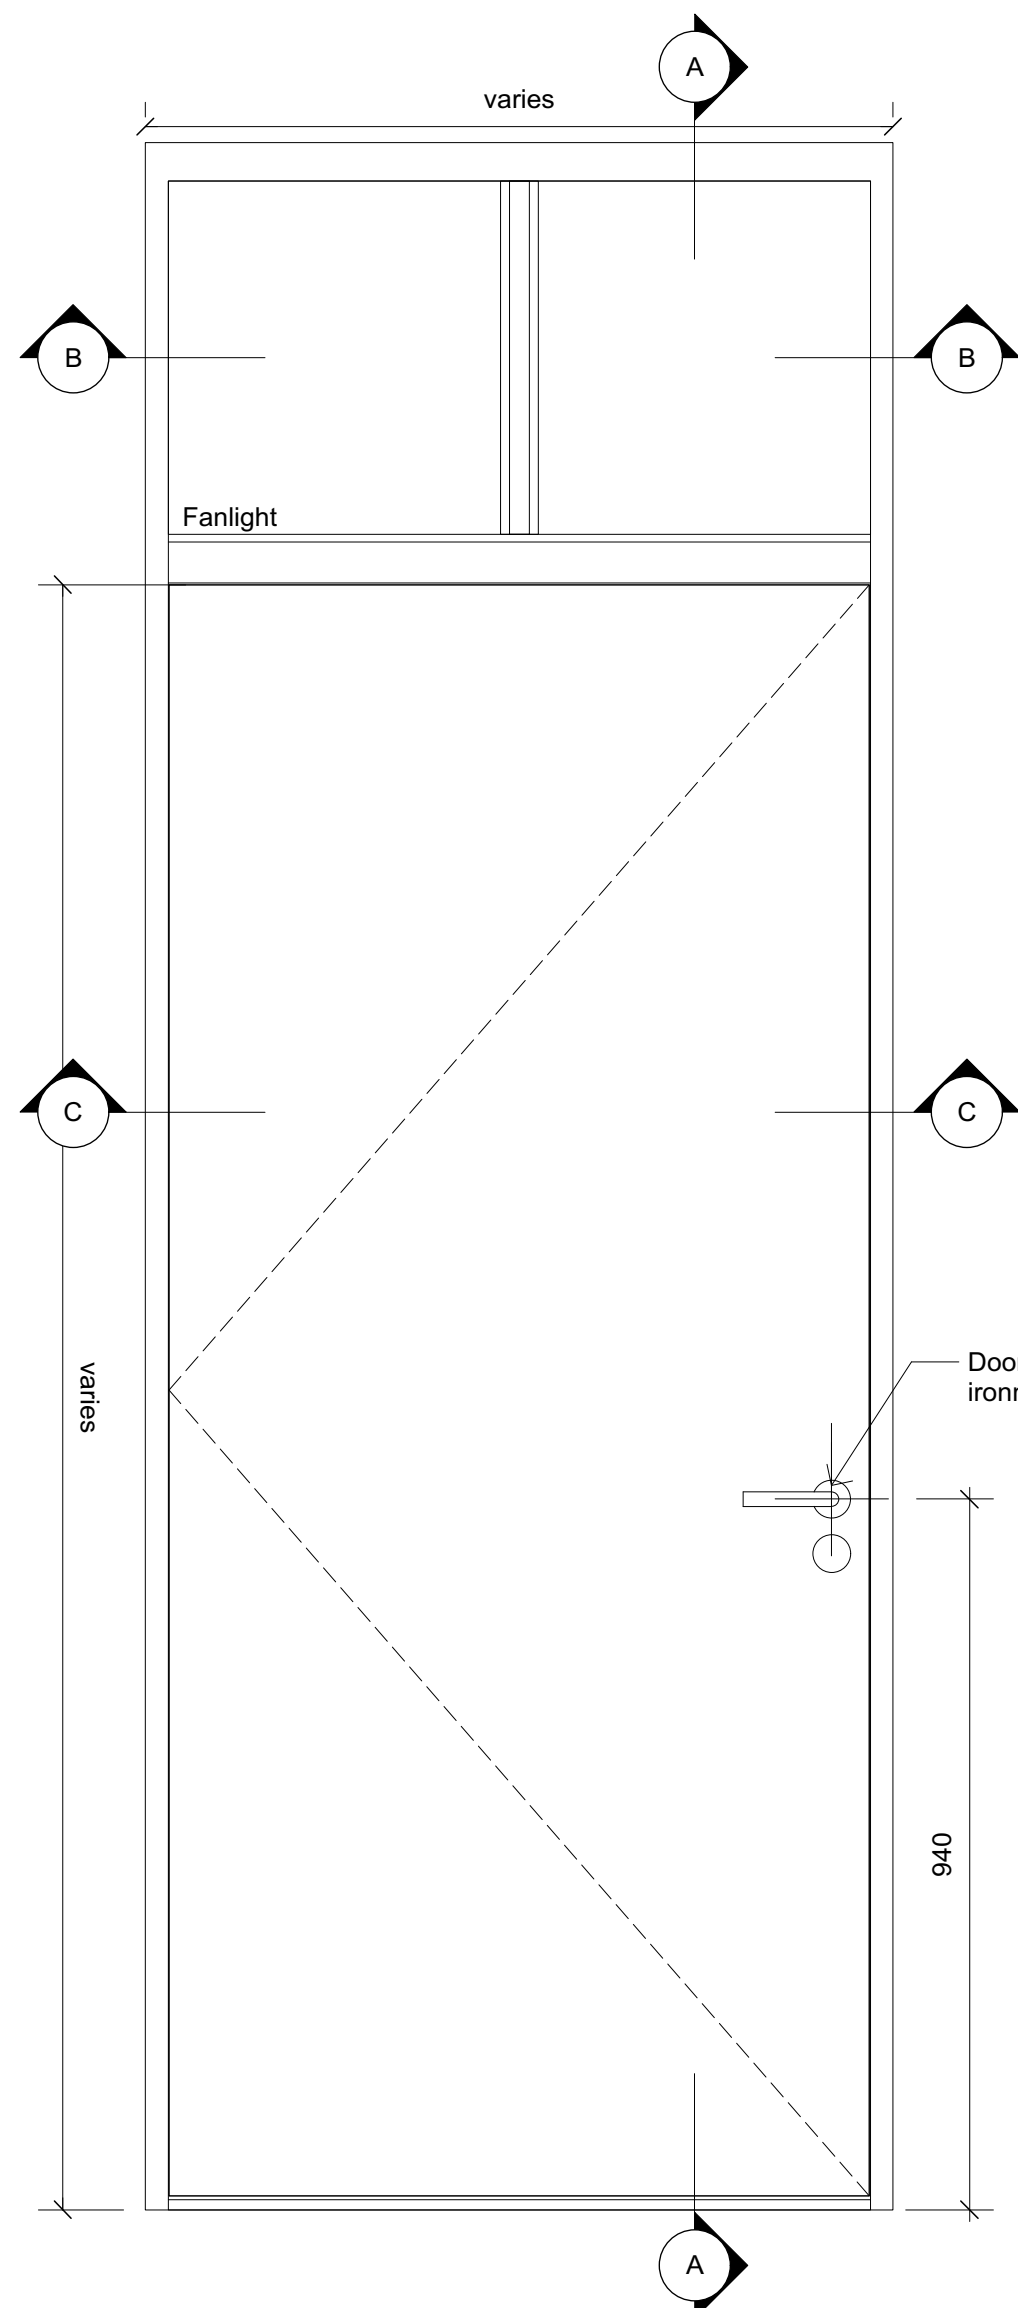


1 Door Type 4 - External Elevation
Scale: 1:10


Doors D-B-16 and D-G-11

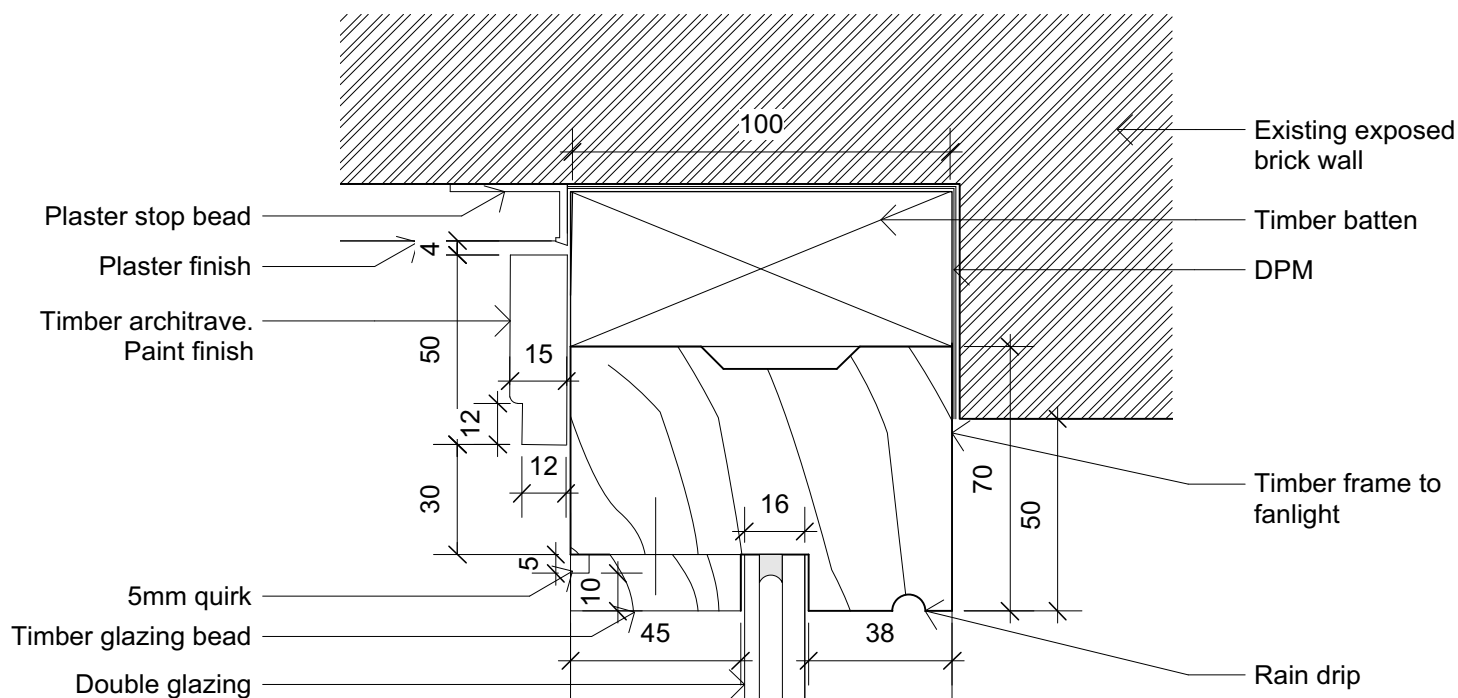


2 Section AA - Fanlight Head Detail
Scale: 1:2

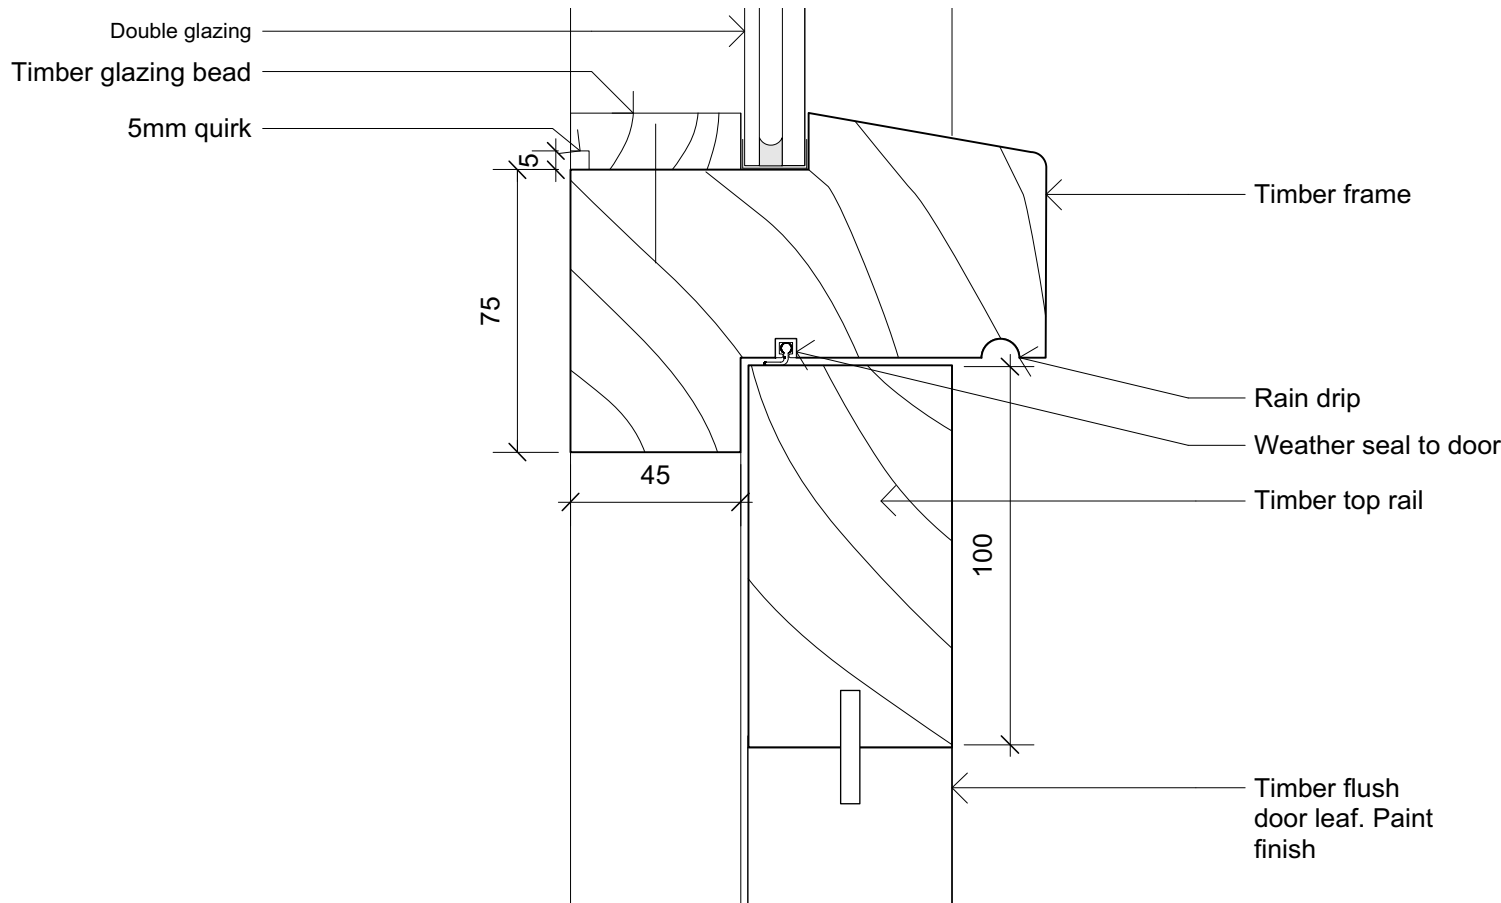


3 Section AA - Door and Fanlight Frame Detail
Scale: 1:2

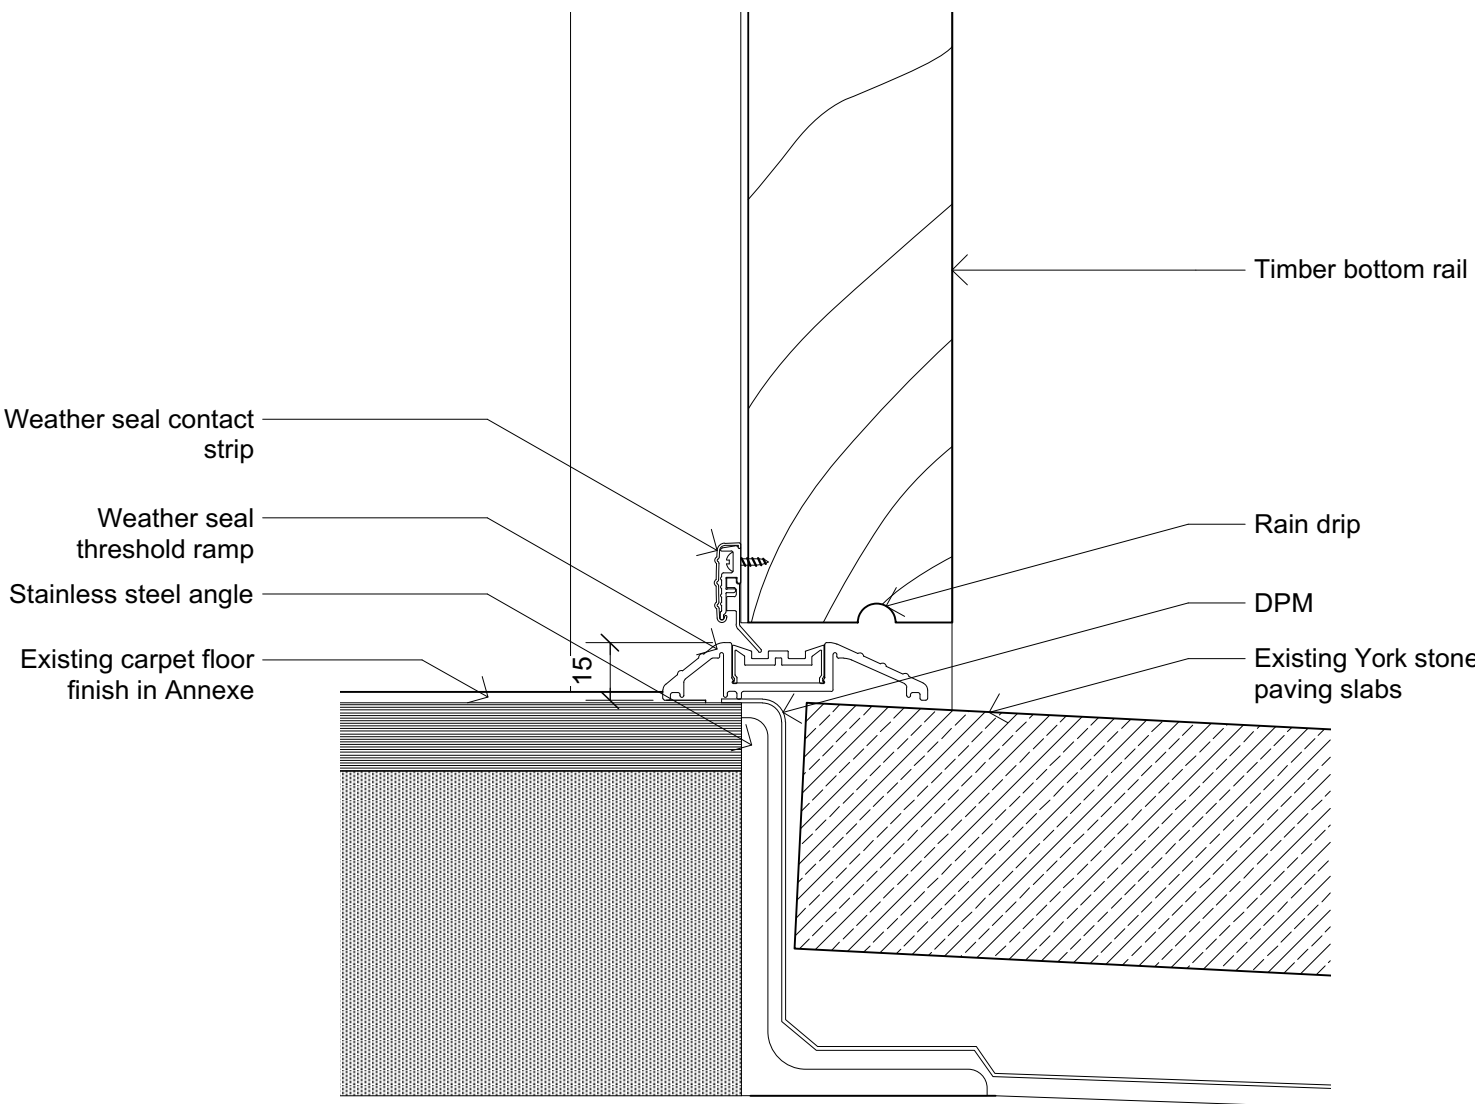

4 Section AA - Door Threshold Detail
Scale: 1:2

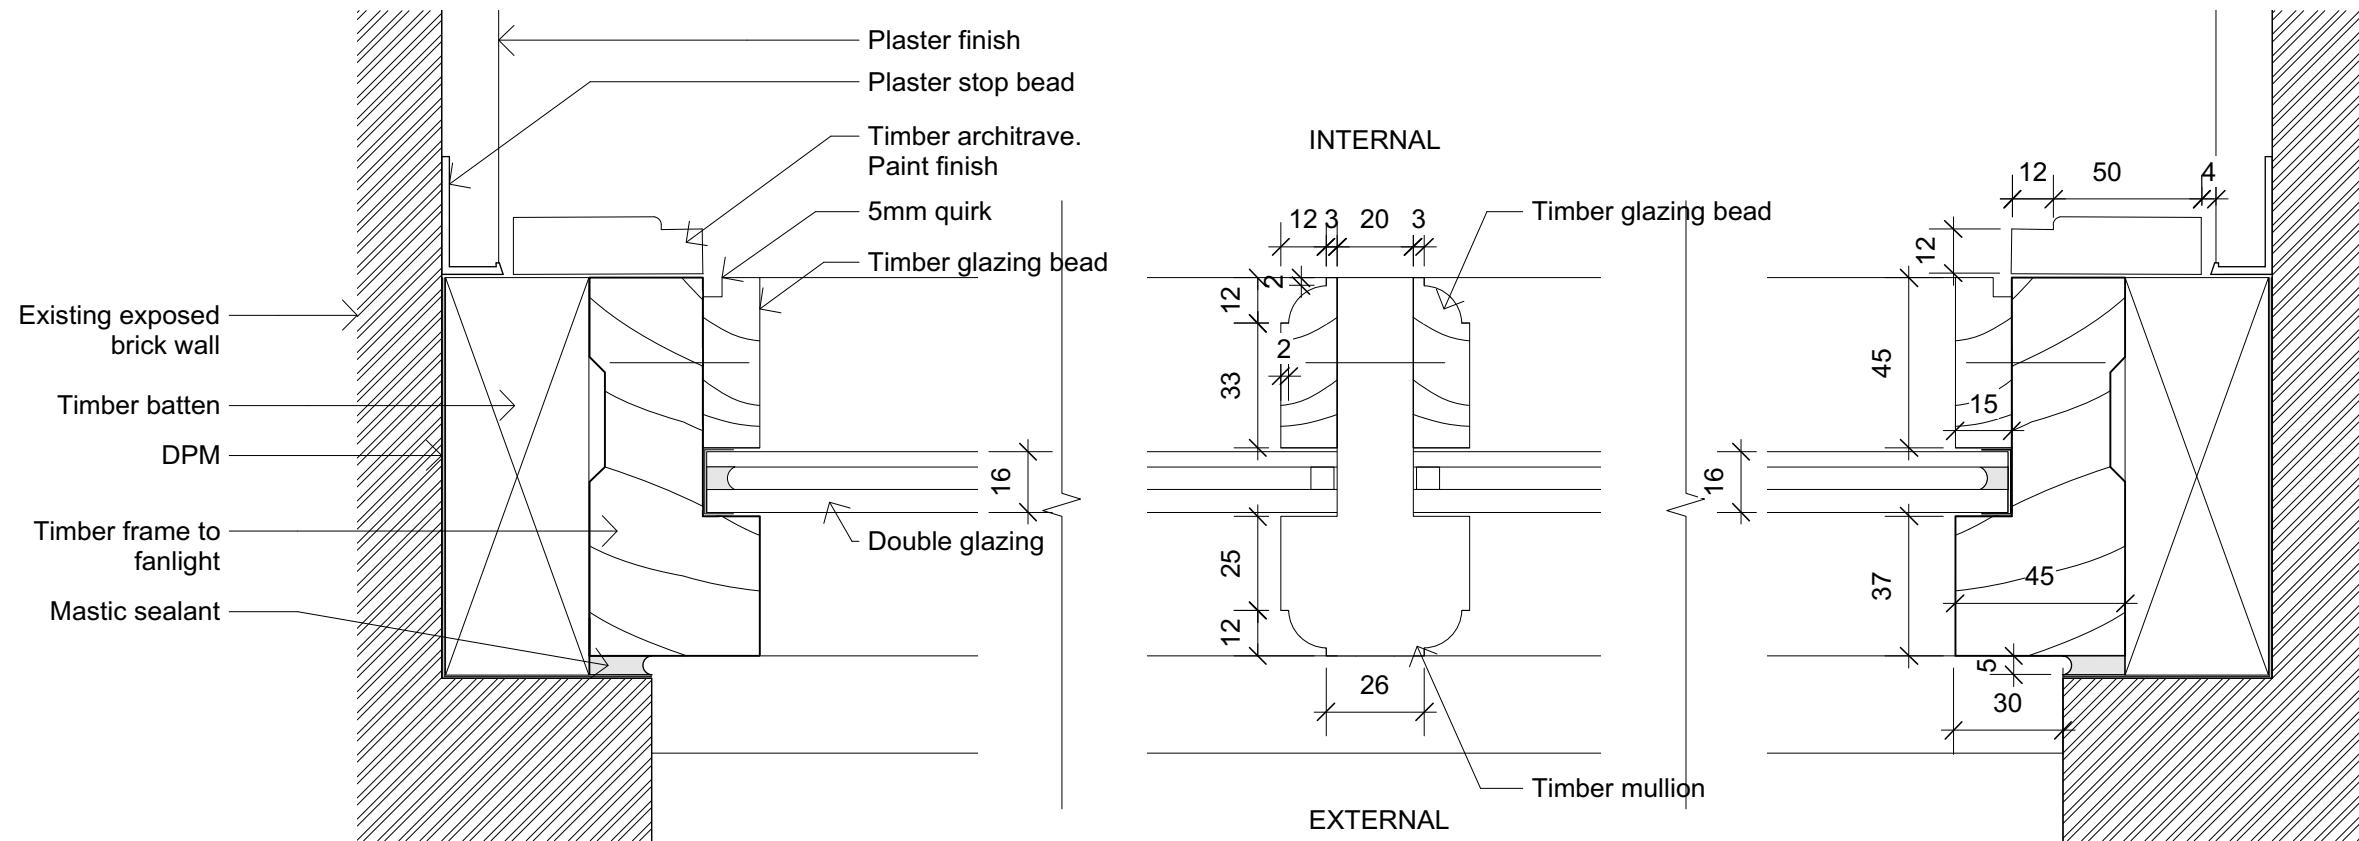

5 Section BB - Fanlight Frame Details
Scale: 1:2

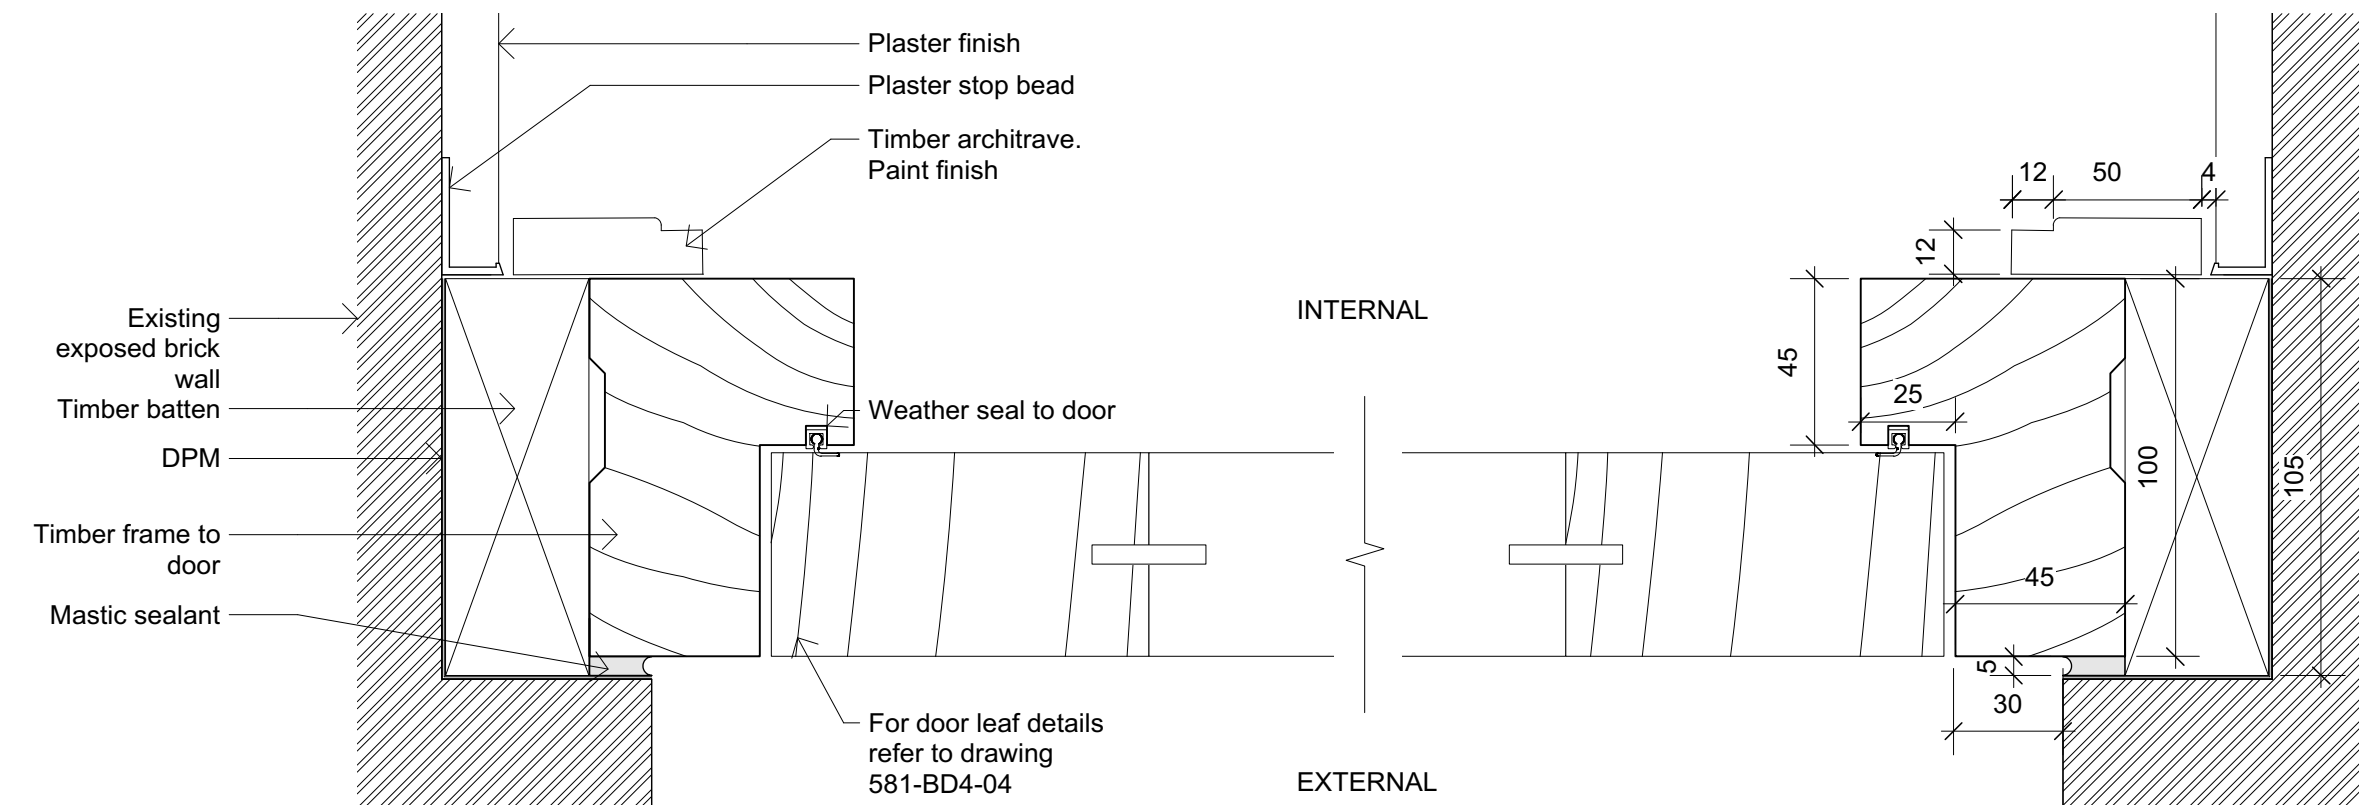

6 Section CC - Door Frame Details
Scale: 1:2

No revision since first
Planning Issue

Scale 1:10
0 200 400 600 800 1000 mm

Scale 1:2
0 50 100 150 200 mm

PLANNING

Drawing Status

BRITISH MUSEUM
38 Russell Square

Dannatt, Johnson Architects

Unit 1 The Wireworks, 77 Great Suffolk Street, London SE1 0BU
Telephone (020) 7357 7100 Fax (020) 7357 7200

Title
Door Type 4 details

Drawing Number

581 BD4-05

Drawn	Checked	Scale	Date	Revision
YN	JP	1:10/1:2@ A1	Jul 2018	P1