


1
 DD-026
 DETAIL SECTION BB

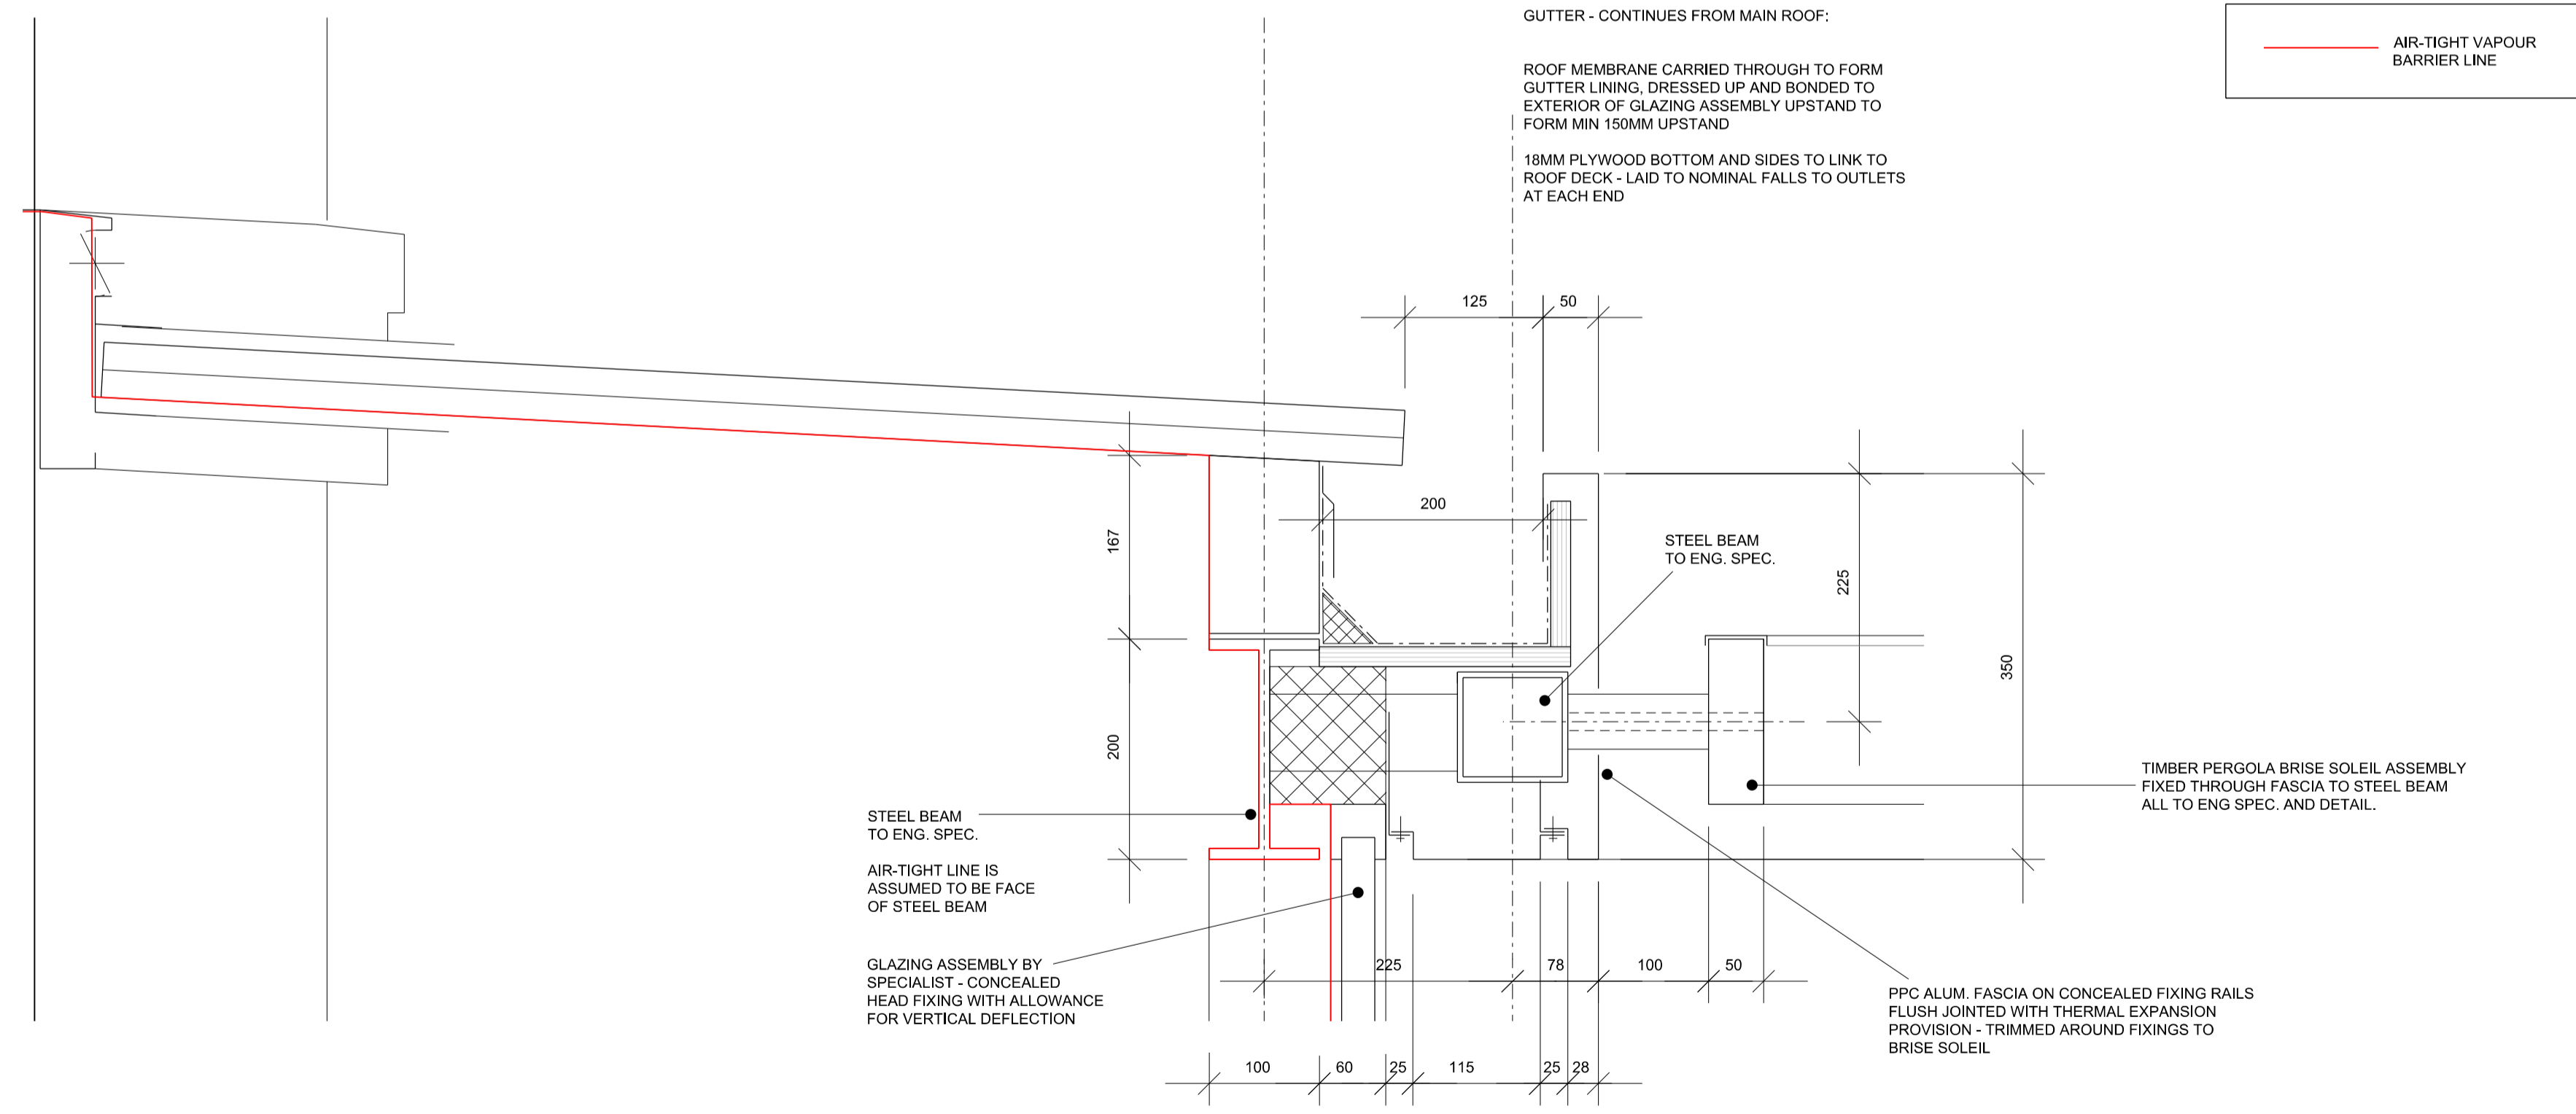

2
 DD-026
 DETAIL SECTION FF

DLA DAVID LONG ARCHITECTS LTD Architecture and Development Management Fordhams, Little Green, Chelmsford, Essex, CM3 1BU Tel +44(0) 208 533 5555 / 07478 722554 e-mail dlong@dlaltd.com www.dlaltd.com	NOTES: 1. DO NOT SCALE 2. ALL DIMENSIONS ARE IN METERS OR MILLIMETERS UNLESS NOTED OTHERWISE 3. ALL DISCREPANCIES TO BE NOTIFIED TO THE ARCHITECT IMMEDIATELY 4. ALL CONSTRUCTION WORK TO COMPLY WITH LOCAL AUTHORITY CODES AND BUILDING REGULATIONS, BRITISH STANDARDS AND OTHER REGULATIONS APPLICABLE TO BOTH DESIGN AND EXECUTION OF THE WORK.	CLIENT: Elizabeth Birch	STRUCTURAL ENGINEERS:	BUILDING SERVICE ENGINEERS:	QUANTITY SURVEYOR:	PLANNING SUPERVISOR:	ISSUE RECORD	PROJECT: 99 South End Road LONDON NW3 2RJ	TITLE: CONSERVATORY ROOF DETAILS										
							<table border="1"> <thead> <tr> <th>Rev.</th> <th>Date</th> <th>Comment</th> <th>by</th> <th>ch</th> </tr> </thead> <tbody> <tr> <td>-</td> <td>10.04.20</td> <td>FIRST ISSUE</td> <td>DL</td> <td></td> </tr> </tbody> </table>		Rev.	Date	Comment	by	ch	-	10.04.20	FIRST ISSUE	DL		<table border="1"> <tr> <td>SCALE:</td> <td>DRAWING No:</td> <td>REVISION:</td> <td>ORIGINAL PAPER SIZE:</td> </tr> <tr> <td>1:5</td> <td>DD-026</td> <td>-</td> <td>A1</td> </tr> </table>
Rev.	Date	Comment	by	ch															
-	10.04.20	FIRST ISSUE	DL																
SCALE:	DRAWING No:	REVISION:	ORIGINAL PAPER SIZE:																
1:5	DD-026	-	A1																
STATUS: DETAIL DESIGN																			