




1 SECTION KK
DD031

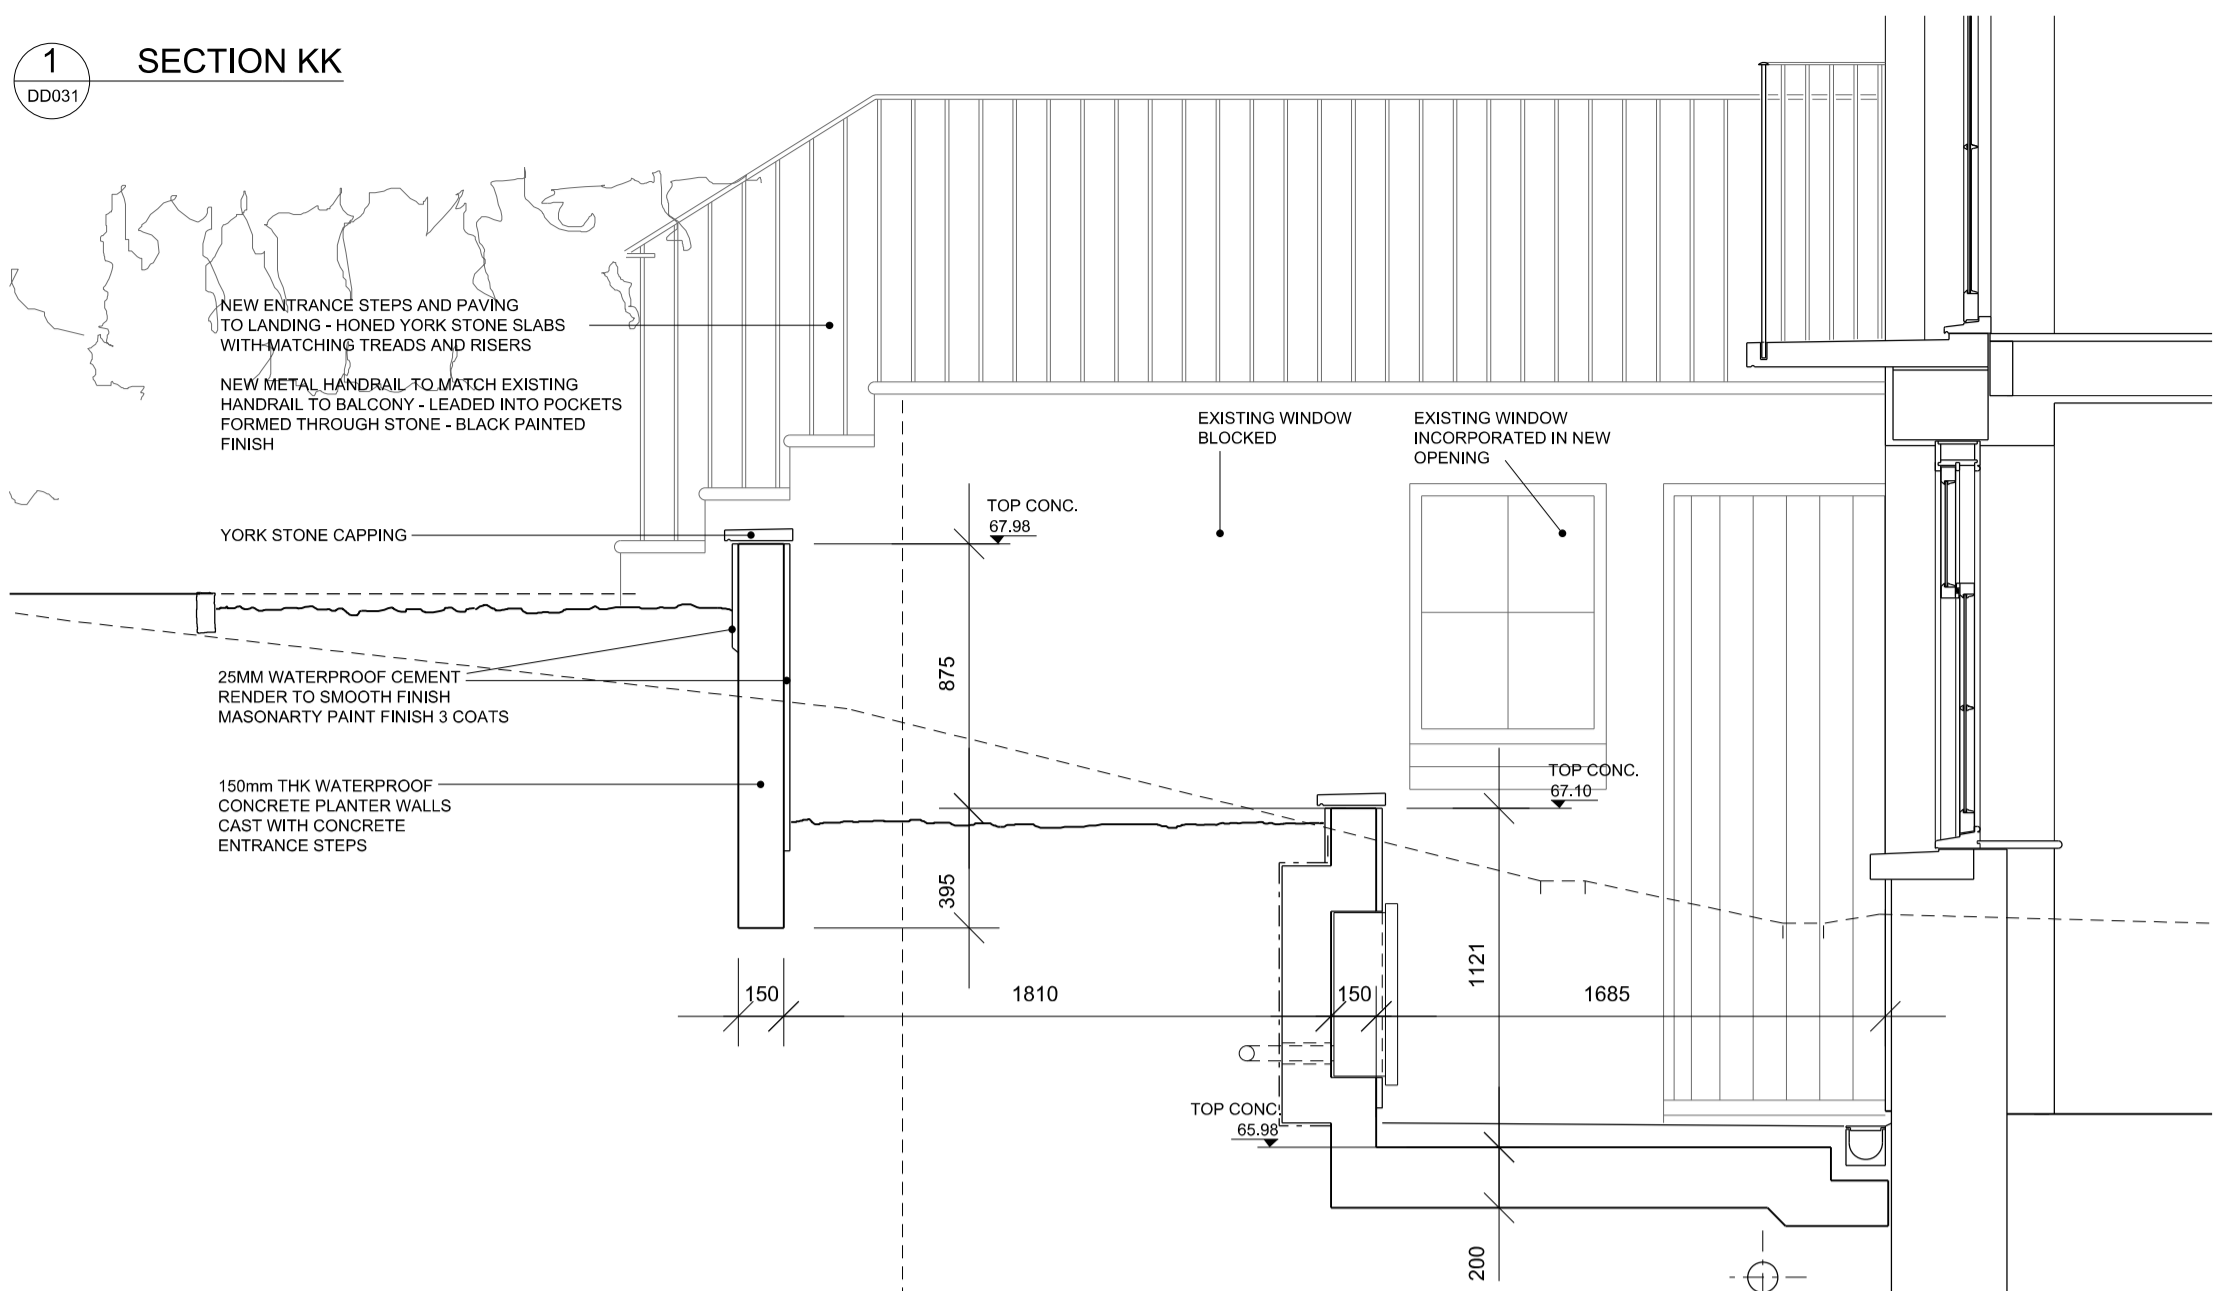

3 SECTION FF
DD031

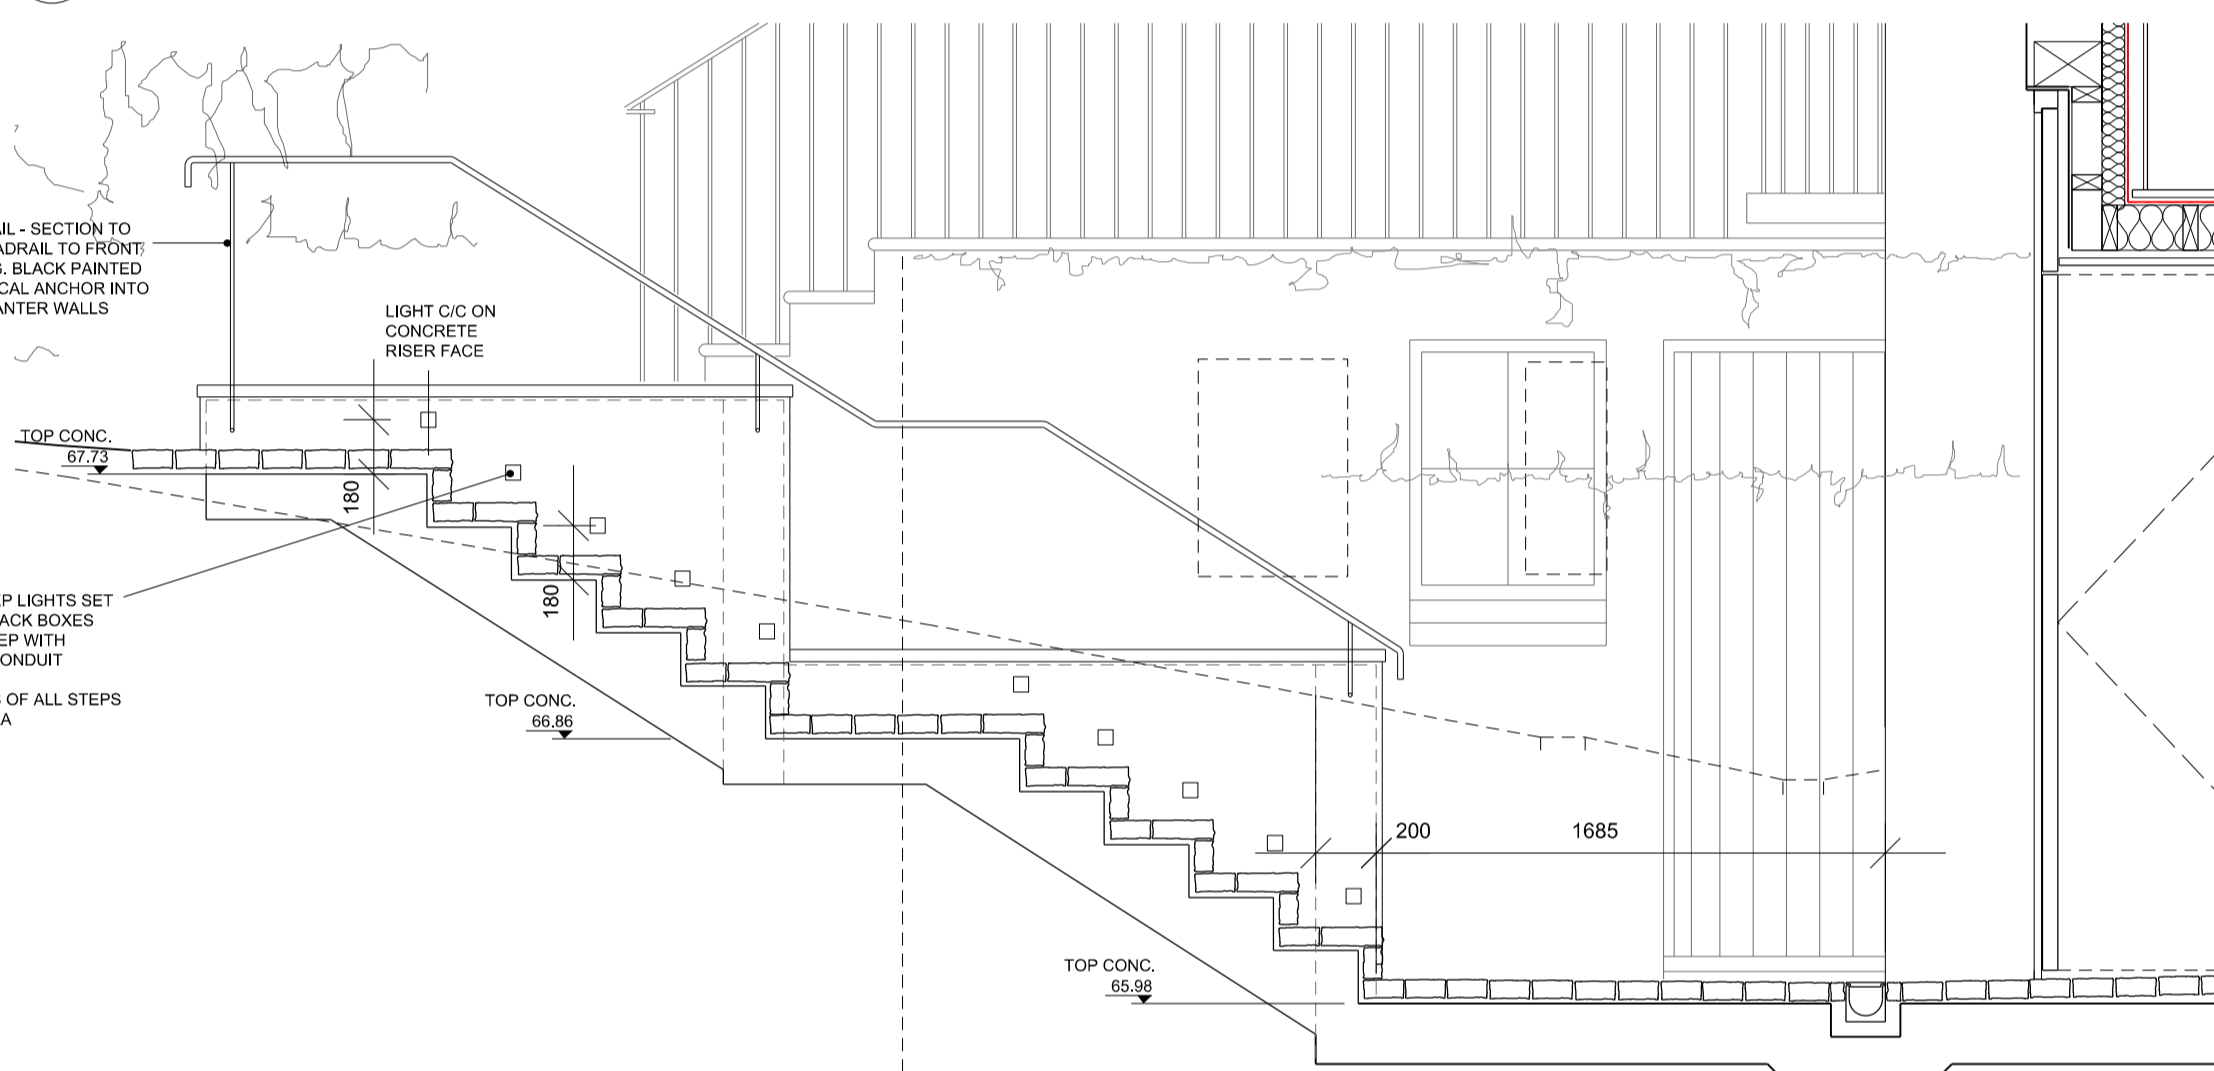

3 SECTION LL
DD031

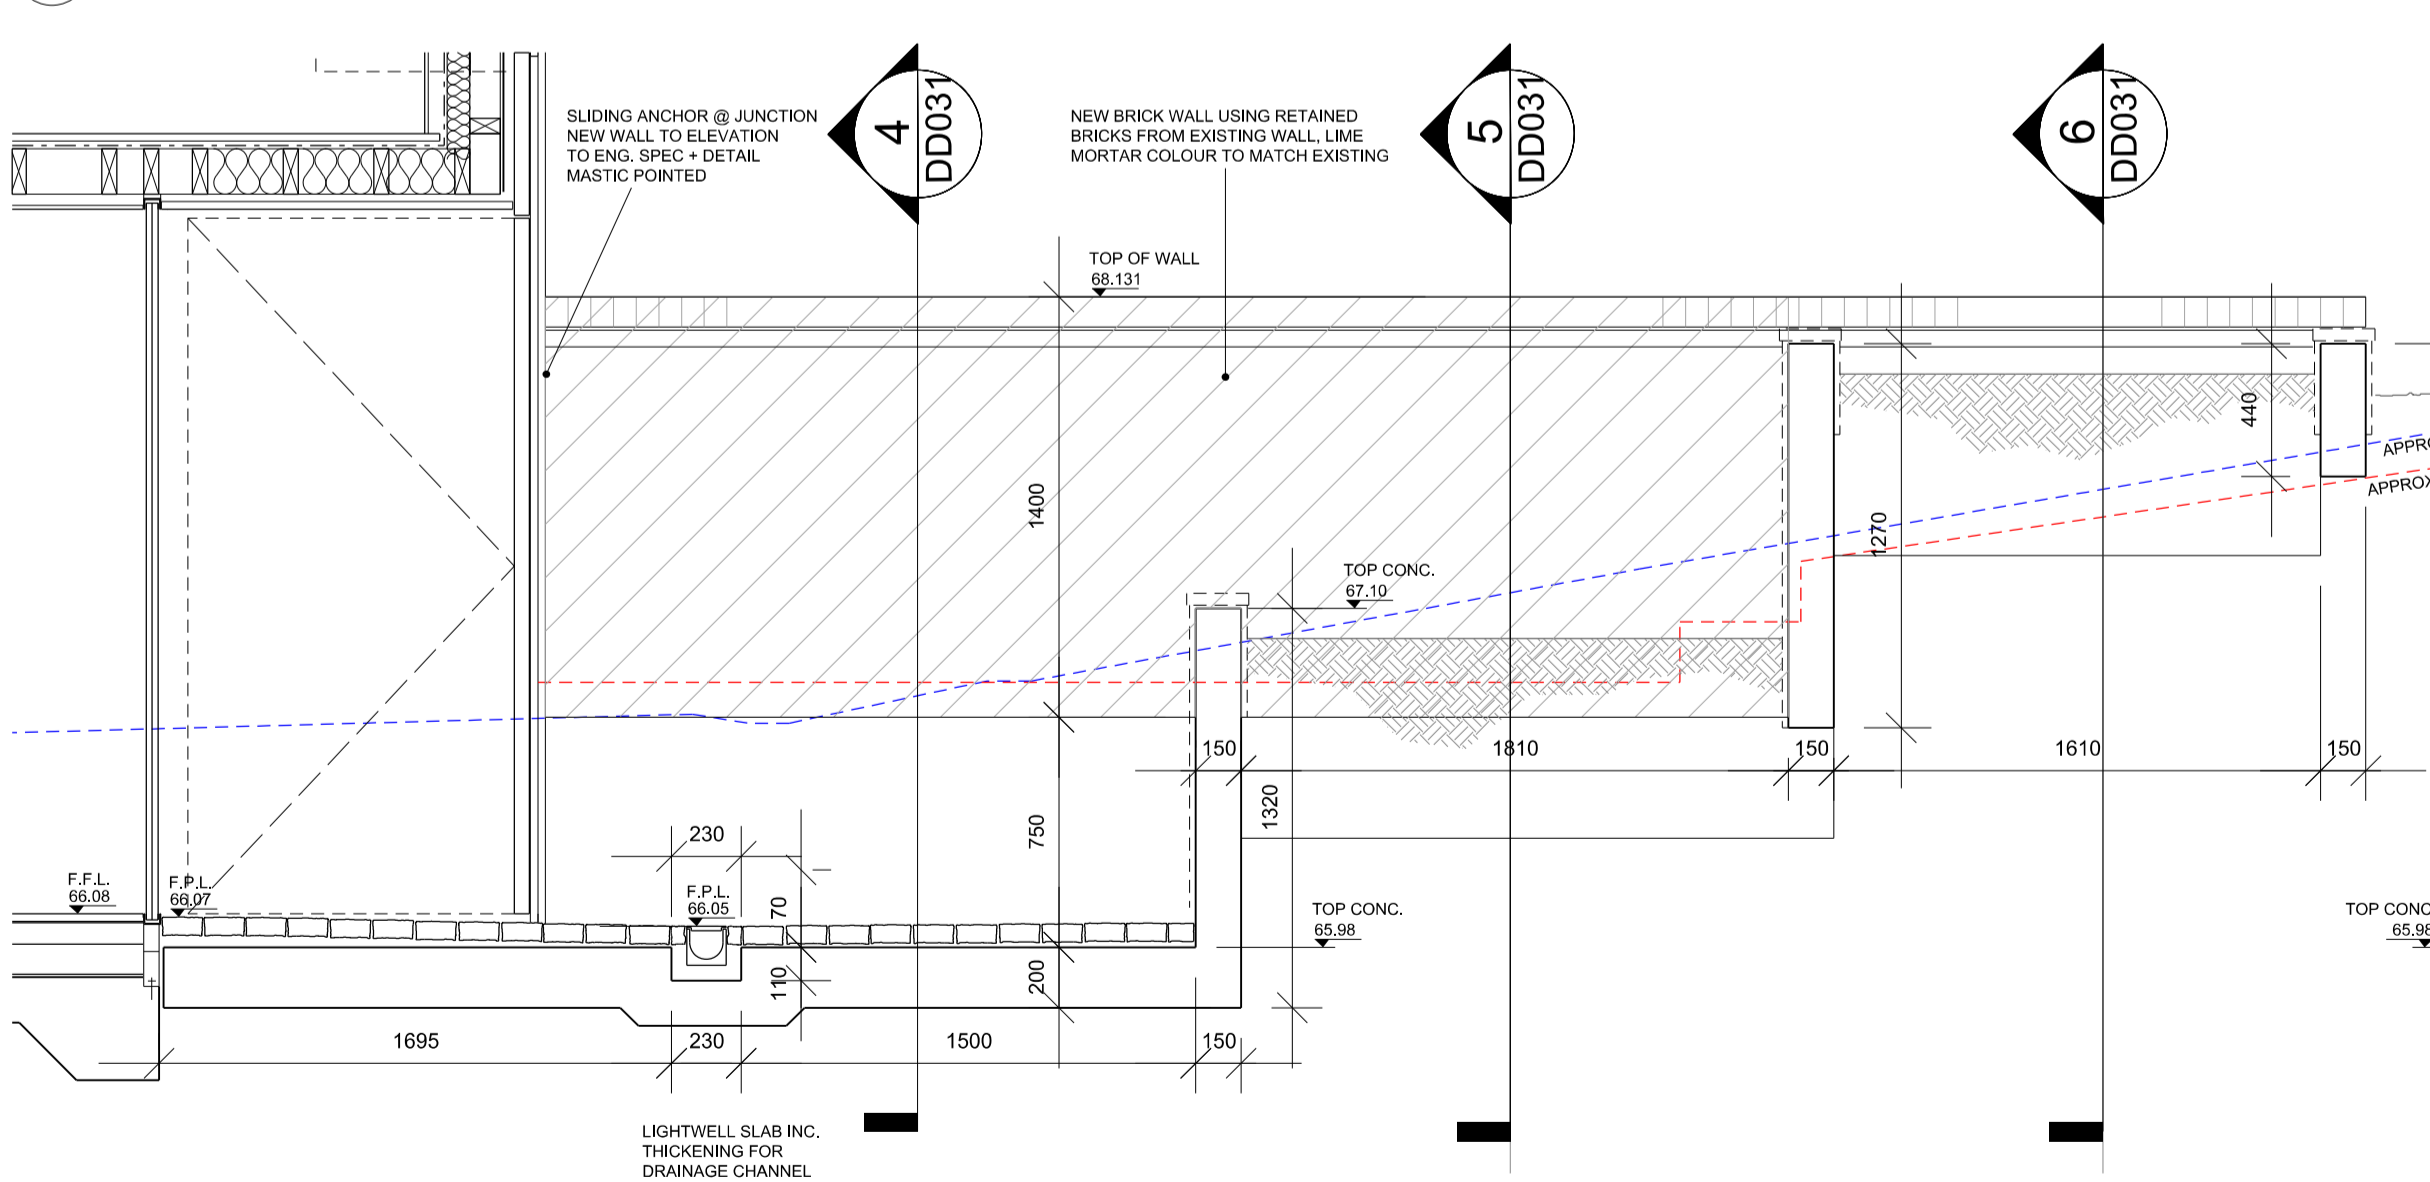

2 SECTION KK
PP030

2 SECTION FF
DD031

3 SECTION DD031

4 SECTION DD031

5 SECTION DD031

6 SECTION DD031

4 SECTION DD031


5 SECTION DD031

6 SECTION DD031

4 SECTION DD031

5 SECTION DD031

6 SECTION DD031

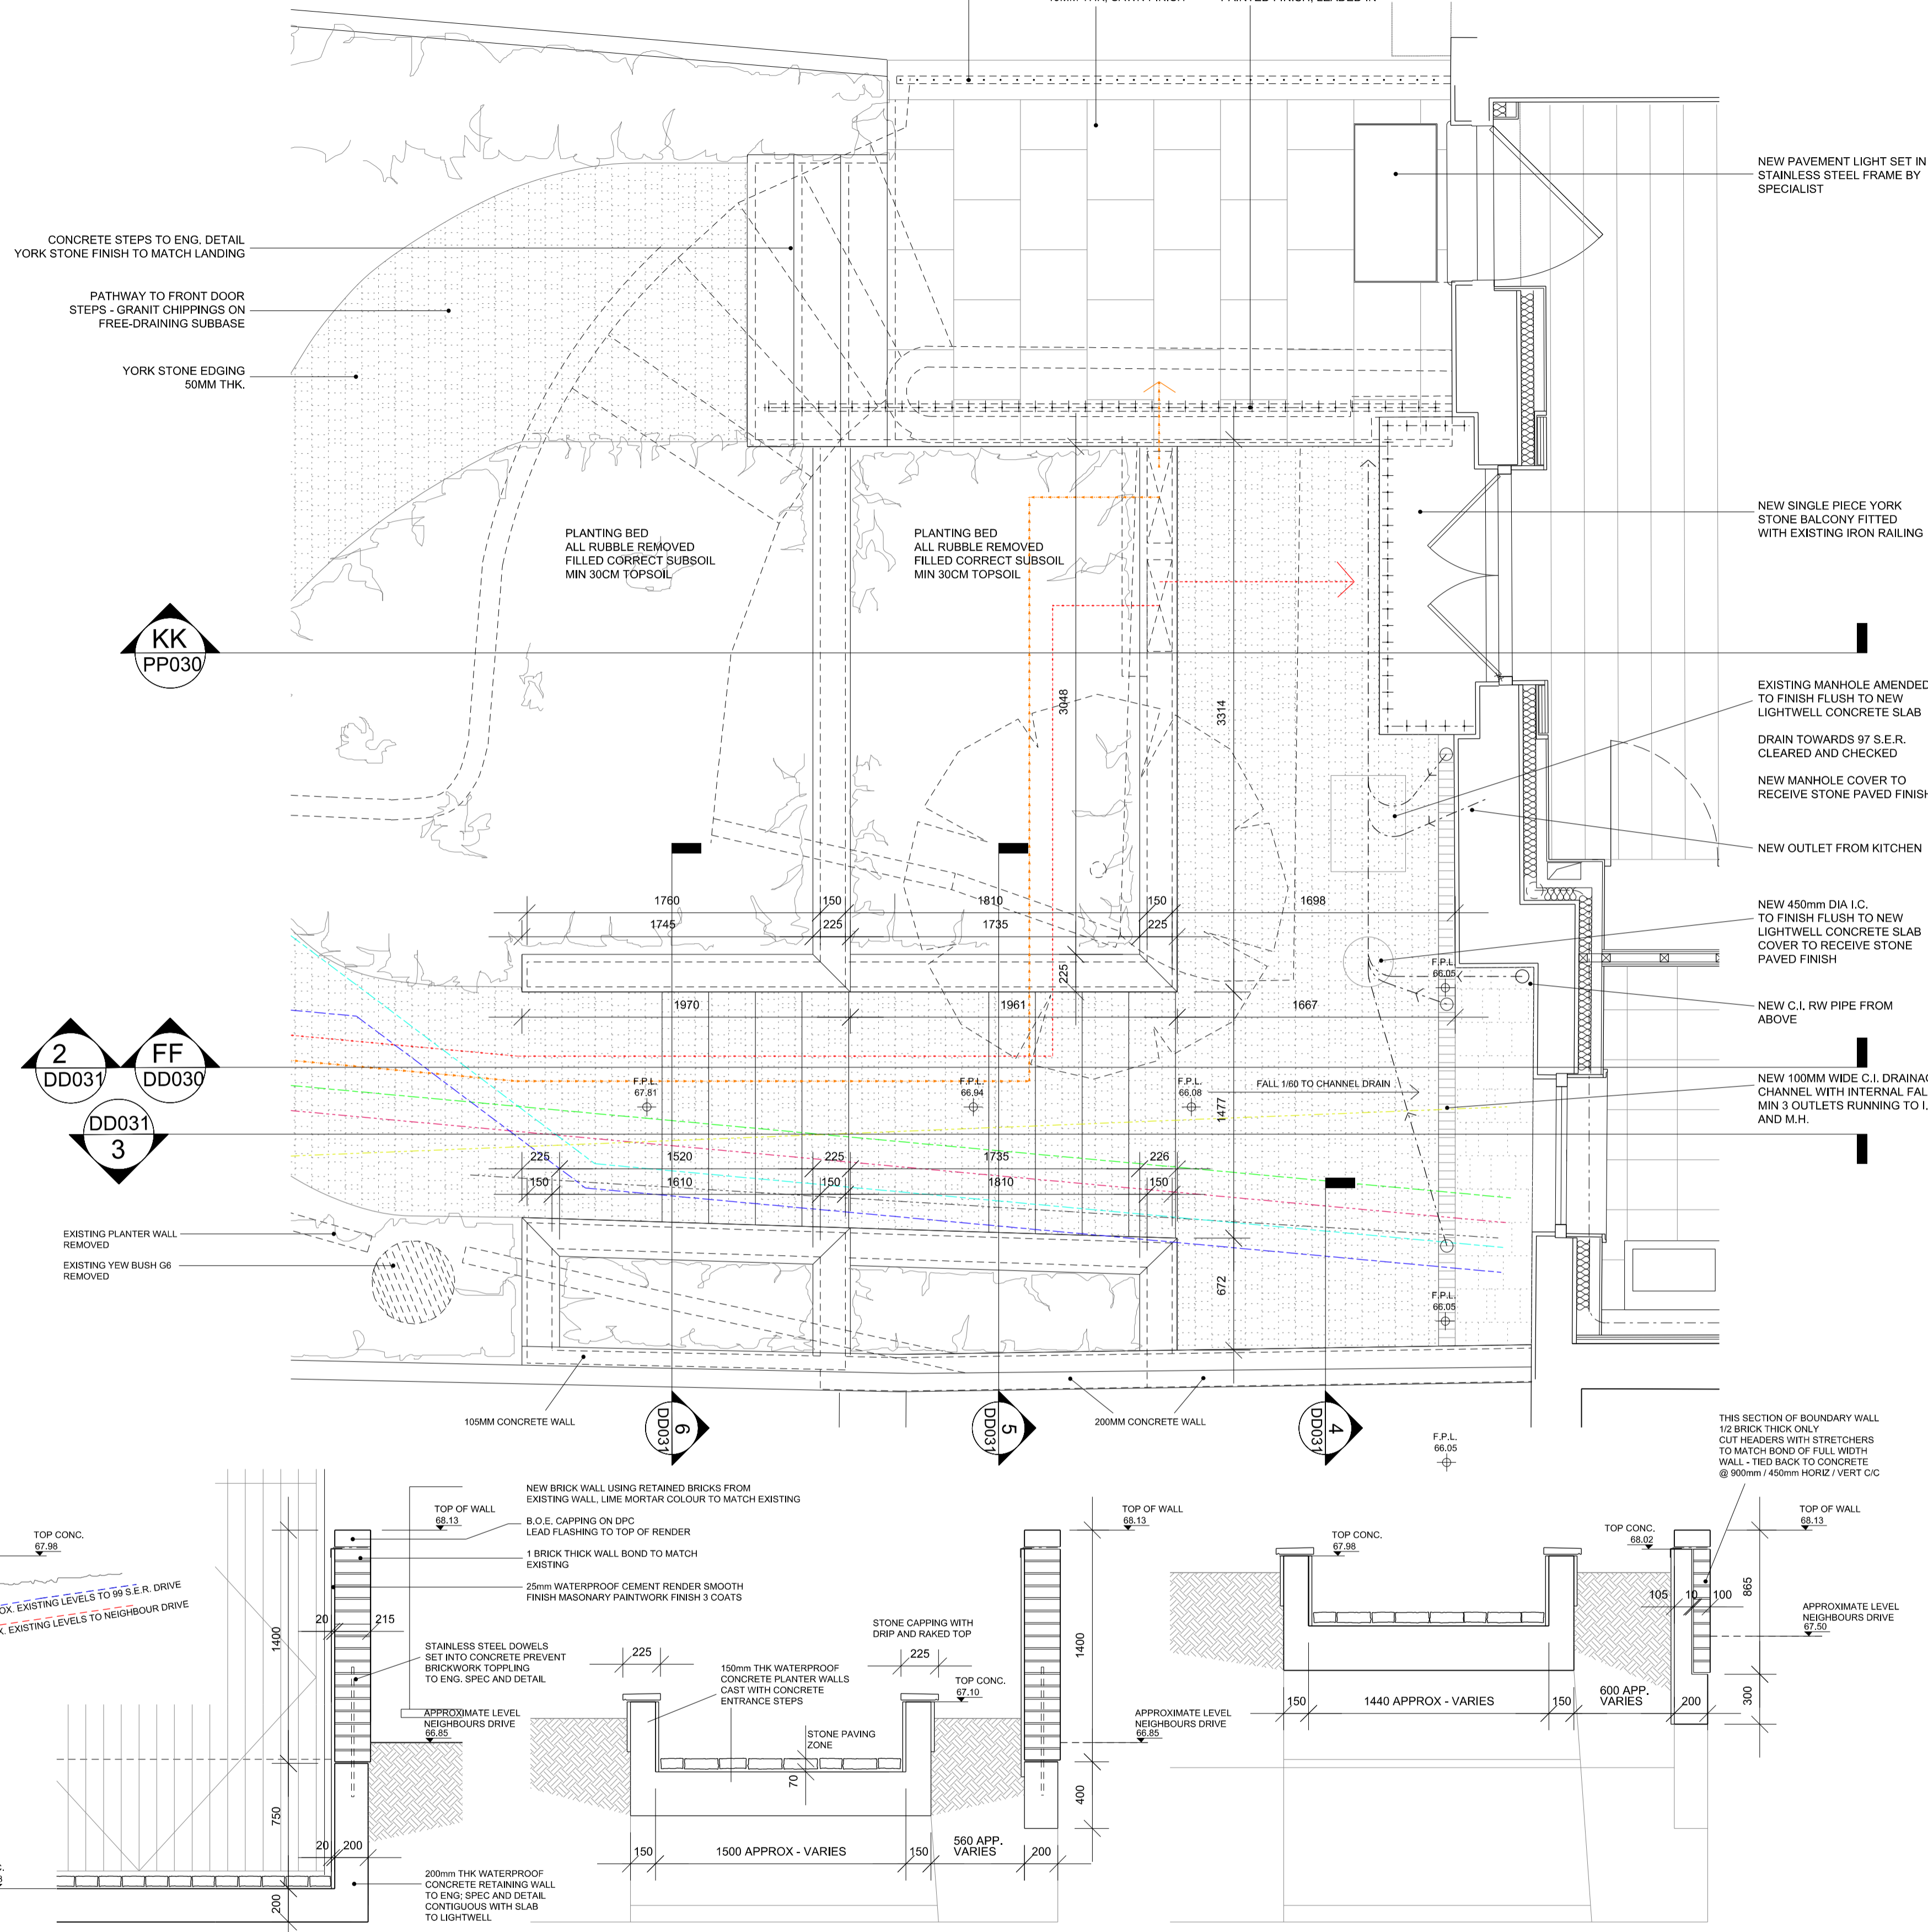

STRUCTURAL CONCRETE
ALL CONCRETE STRUCTURE IS INDICATIVE ONLY. ALL CONCRETE CONSTRUCTION TO STRUCTURAL ENGINEERS DETAIL AND SPECIFICATION

DLA
DAVID LONG ARCHITECTS LTD
Architecture and Development Management
Fordhams, Little Green, Chelmsford, Essex, CM3 1BU
Tel +44(0) 208 533 5555 / 07478 722554
e-mail dlong@dlatd.com
www.dlatd.com

NOTES:
1. DO NOT SCALE
2. ALL DIMENSIONS ARE IN METERS OR MILLIMETERS UNLESS NOTED OTHERWISE
3. ALL DISCREPANCIES TO BE NOTIFIED TO THE ARCHITECT IMMEDIATELY
4. ALL CONSTRUCTION WORK TO COMPLY WITH LOCAL AUTHORITY CODES AND BUILDING REGULATIONS, BRITISH STANDARDS AND OTHER REGULATIONS APPLICABLE TO BOTH DESIGN AND EXECUTION OF THE WORK.

CLIENT:
Elizabeth Birch

STRUCTURAL ENGINEERS:
BUILDING SERVICE ENGINEERS:
QUANTITY SURVEYOR:
PLANNING SUPERVISOR:

ISSUE RECORD

Rev.	Date	Comment	by	ch
-	22.10.19	PRELIMINARY ISSUE	DL	
A	31.03.20	GENERAL UPDATING - ADDIT. CONCRETE DETAILS	DL	

PROJECT:
99 South End Road
LONDON NW3 2RJ

STATUS:
DETAIL DESIGN

TITLE:
FRONT GARDEN LIGHTWELL
PROPOSED PLAN AND SECTIONS

SCALE: 1:25
DRAWING No: DD-031
REVISION: A
ORIGINAL PAPER SIZE: A1
JOB NO: 177