


CAST IRON SPEAR HEADS TO EXISTING GATES - THESE WILL BE REPLICATED ON THE NEW METAL FENCE

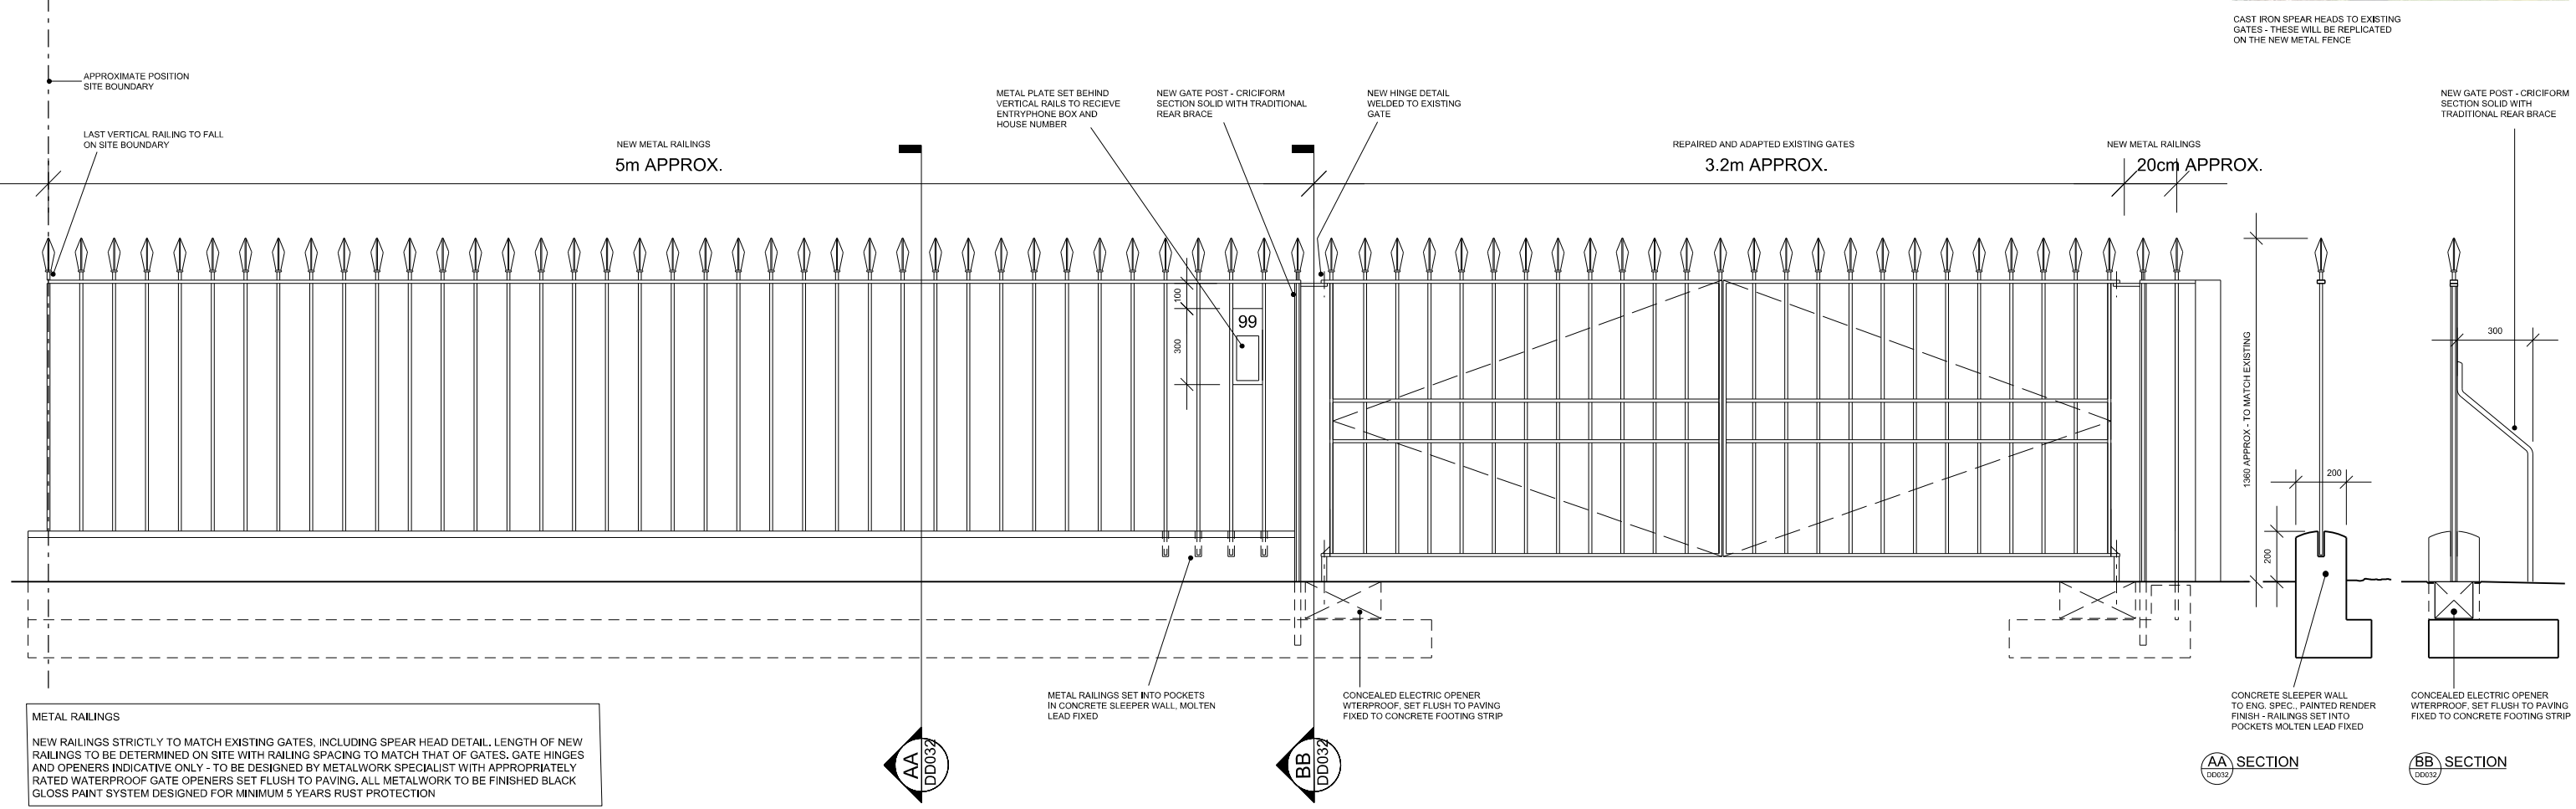

**METAL RAILINGS**  
 NEW RAILINGS STRICTLY TO MATCH EXISTING GATES, INCLUDING SPEAR HEAD DETAIL. LENGTH OF NEW RAILINGS TO BE DETERMINED ON SITE WITH RAILING SPACING TO MATCH THAT OF GATES. GATE HINGES AND OPENERS INDICATIVE ONLY - TO BE DESIGNED BY METALWORK SPECIALIST WITH APPROPRIATELY RATED WATERPROOF GATE OPENERS SET FLUSH TO PAVING. ALL METALWORK TO BE FINISHED BLACK GLOSS PAINT SYSTEM DESIGNED FOR MINIMUM 5 YEARS RUST PROTECTION

- NOTES:**
- DO NOT SCALE
  - ALL DIMENSIONS ARE IN METERS OR MILLIMETERS UNLESS NOTED OTHERWISE
  - ALL DISCREPANCIES TO BE NOTIFIED TO THE ARCHITECT IMMEDIATELY
  - ALL CONSTRUCTION WORK TO COMPLY WITH LOCAL AUTHORITY CODES AND BUILDING REGULATIONS, BRITISH STANDARDS AND OTHER REGULATIONS APPLICABLE TO BOTH DESIGN AND EXECUTION OF THE WORK.

**DLA**  
 DAVID LONG ARCHITECTS LTD  
 Architecture and Development Management  
 Fordhams, Little Green, Chelmsford, Essex, CM3 1BU  
 Tel +44(0) 208 533 5555 / 07478 722554  
 e-mail dlong@dlatd.com  
 www.dlatd.com

**CLIENT:**  
 Elizabeth Birch

**STRUCTURAL ENGINEERS:**

**BUILDING SERVICE ENGINEERS:**

**QUANTITY SURVEYORS ENGINEERS:**

**PLANNING SUPERVISOR ENGINEERS:**

ISSUE RECORD				
Rev.	Date	Comment	by	ch
A	01.04.20	GENERAL AMENDMENTS	DL	

**PROJECT:**  
 99 South End Road  
 LONDON NW3 2RJ

**STATUS:**  
 DETAIL DESIGN

**TITLE:**  
 FRONT GARDEN RAILINGS

<b>SCALE:</b> 1:25	<b>DRAWING No:</b> DD-032	<b>REVISION:</b> A	<b>ORIGINAL PAPER SIZE:</b> A3
<b>JOB NO:</b> 177			