


STAIR - DRAWING INDICATIVE ONLY
 STAIR IS ILLUSTRATED AS STEEL SHEET CONSTRUCTION CLAD WITH SOLID H.W. AND H.W. VENEERED PLYWOOD FINISHES.
 NOTE THAT THE STAIR MAY BE CONSIDERED USING ALL PLYWOOD AND SOLID HARDWOOD CONSTRUCTION SUBJECT TO STAIR MANUFACTURER ASSUMING ALL DESIGN LIABILITY
 ALL DIMENSIONS TO BE CHECKED BY SPECIALIST SUBCONTRACTOR ON SITE BEFORE MANUFACTURE SPECIALIST SUB-CONTRACTOR TO BE RESPONSBL FOR ALL STEELWORK CONNECTIONS, SIZING AND DETAIL DESIGN - THE WHOLE TO COMPLY FULLY WITH BUILDING REGULATIONS AND OTHER RELAVENT LEGISLATION

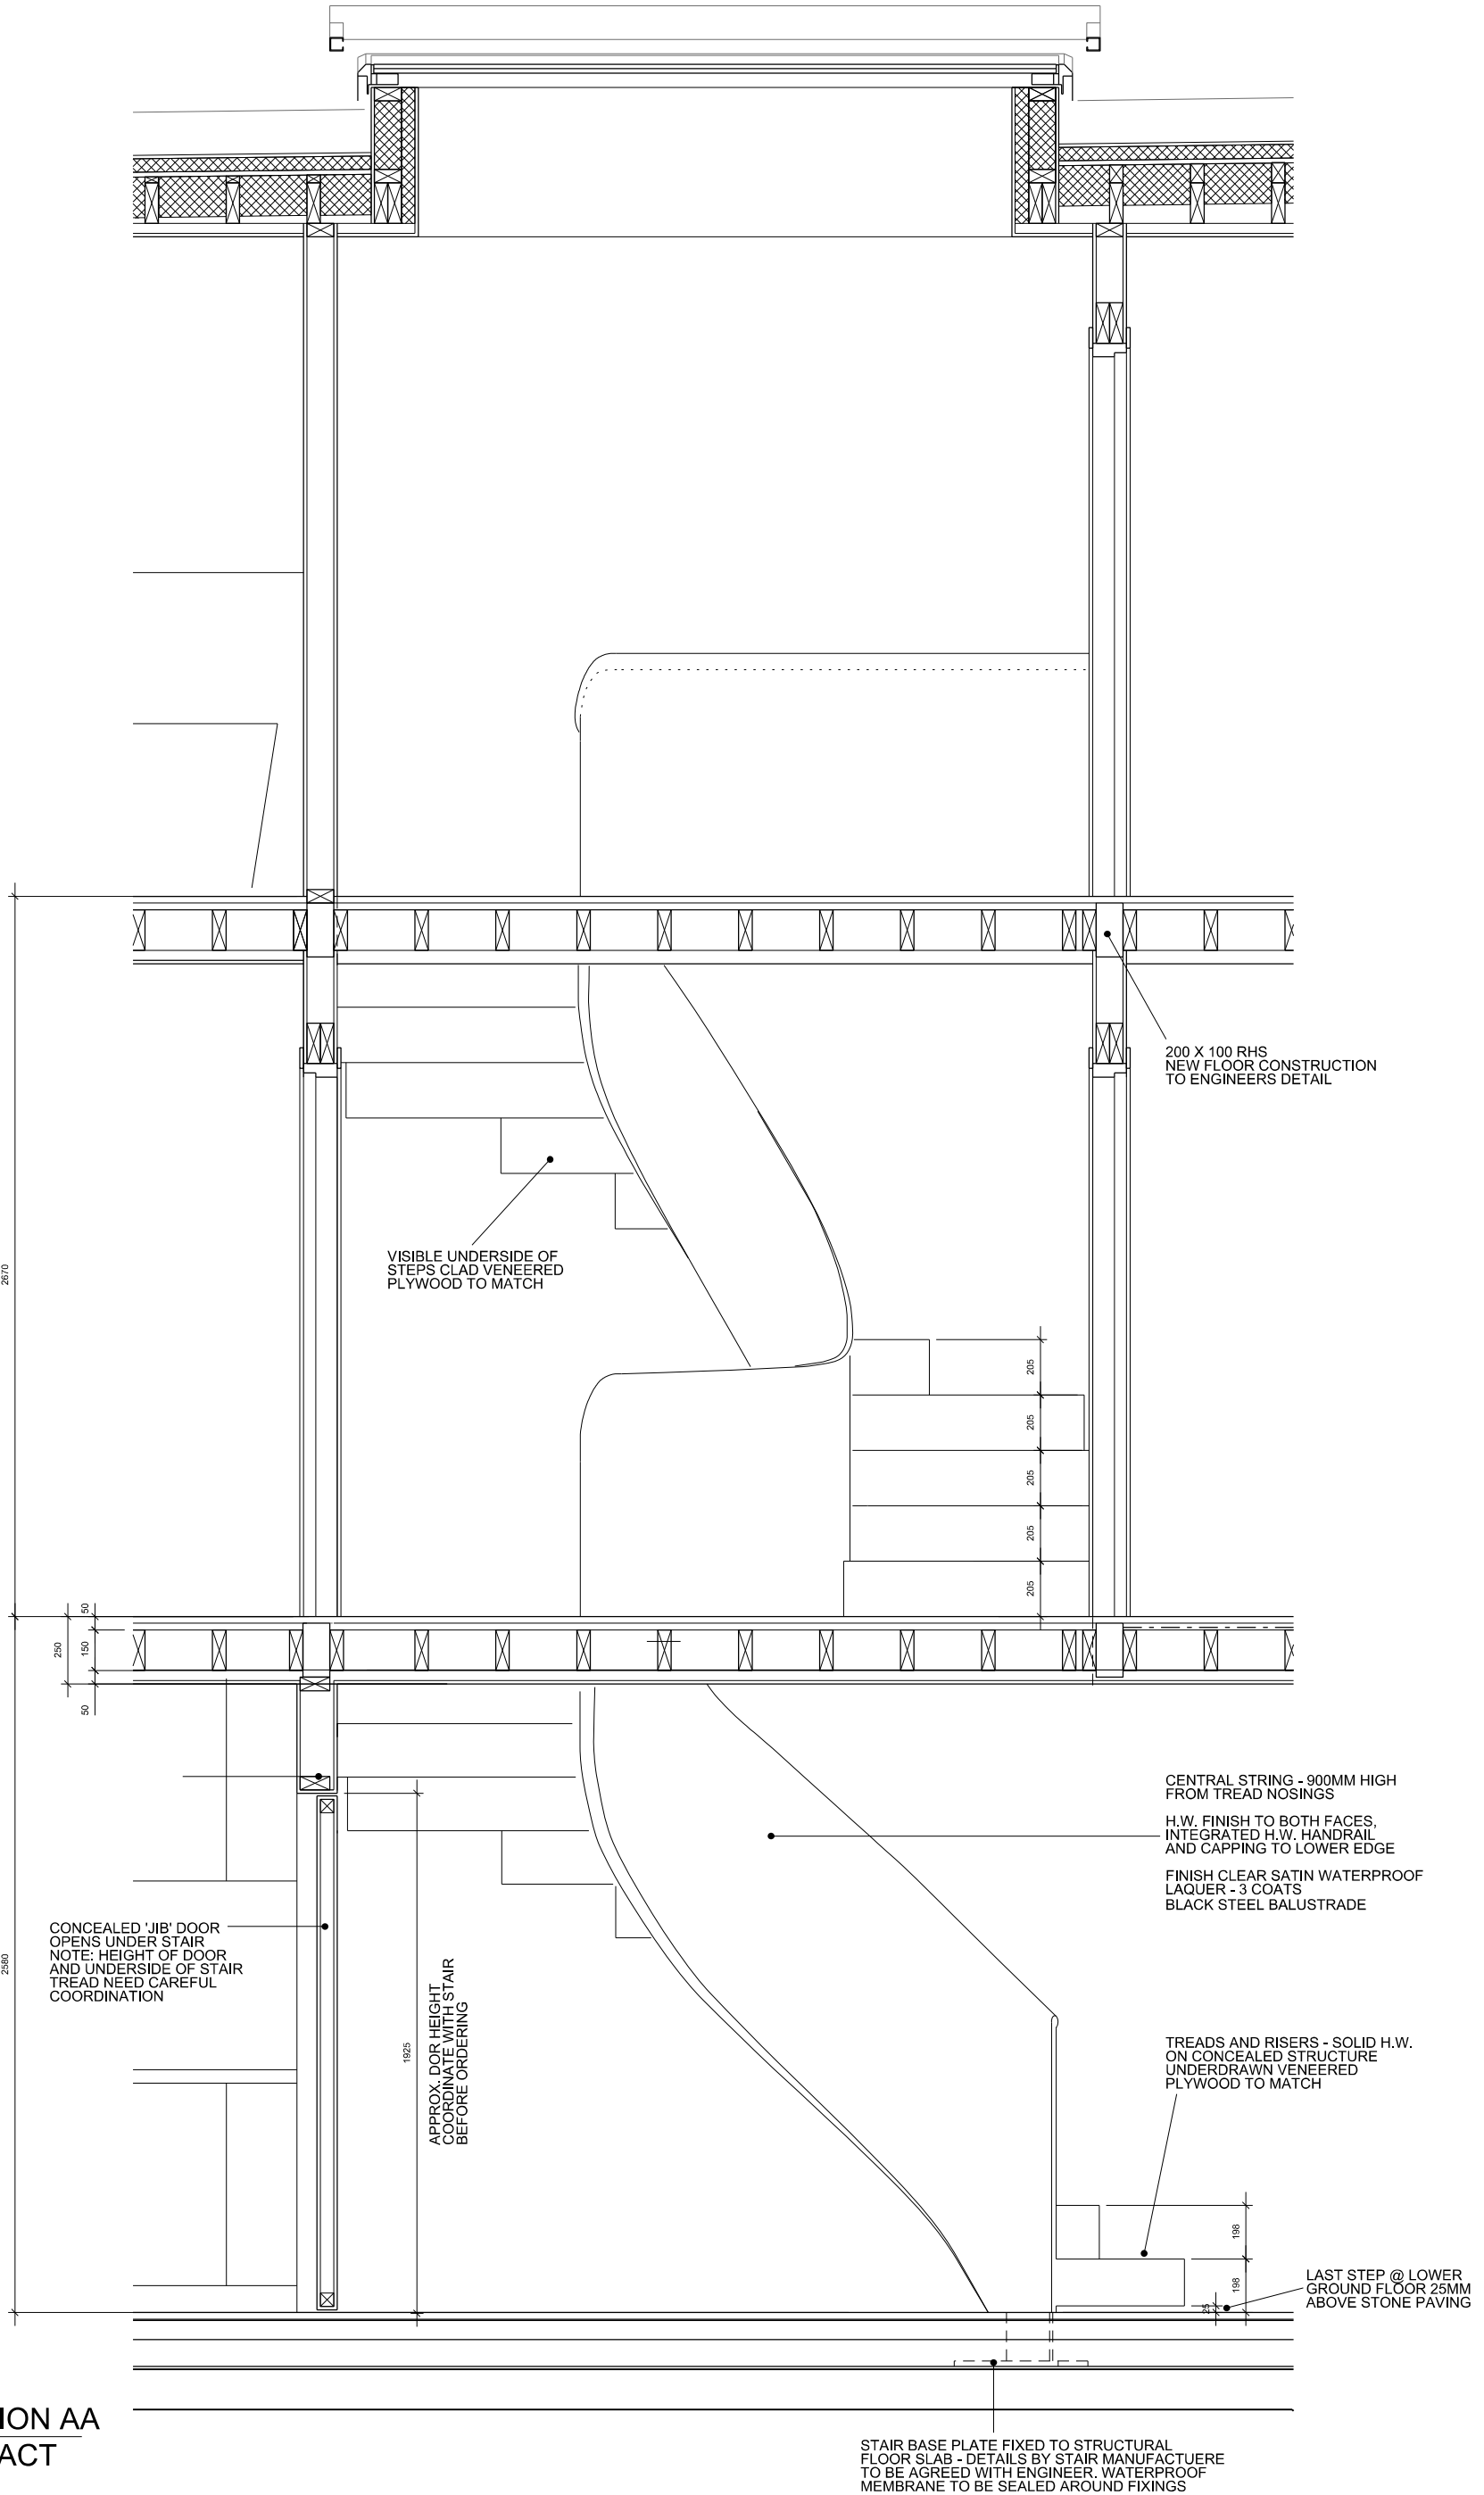

1 SECTION AA
 DD041 EXTRACT

DLA DAVID L ONG ARCHITECTS LTD Architecture and Development Management Foxbarn, Little Green, Chislehurst, Essex, CM3 1BU Tel: +44(0) 208 533 5555 / 07478 722534 e-mail: dlong@dlad.com www.dlad.com	NOTES: 1. DO NOT SCALE 2. ALL DIMENSIONS ARE IN METERS OR MILLIMETERS UNLESS NOTED OTHERWISE 3. ALL DISCREPANCIES TO BE NOTIFIED TO THE ARCHITECT IMMEDIATELY 4. ALL CONSTRUCTION WORK TO COMPLY WITH LOCAL AUTHORITY CODES AND BUILDING REGULATIONS, BRITISH STANDARDS AND OTHER REGULATIONS APPLICABLE TO BOTH DESIGN AND EXECUTION OF THE WORK.	CLIENT: Elizabeth Birch	STRUCTURAL ENGINEERS:	BUILDING SERVICE ENGINEERS:	QUANTITY SURVEYORS:	PLANNING SUPERVISORS:	<table border="1"> <thead> <tr> <th>ISSUE RECORD</th> <th>Rev#</th> <th>Date</th> <th>Comment</th> <th>by</th> <th>th</th> </tr> </thead> <tbody> <tr> <td></td> <td>-</td> <td>14.11.19</td> <td>PRELIMINARY ISSUE</td> <td>DL</td> <td>DL</td> </tr> <tr> <td>A</td> <td>07.02.20</td> <td></td> <td>GENERAL AMENDMENTS</td> <td>DL</td> <td>DL</td> </tr> <tr> <td>B</td> <td>08.04.20</td> <td></td> <td>GROUND FLOOR TERMINATION AMENDED DIMS AND DETAILS ADDED</td> <td>DL</td> <td>DL</td> </tr> </tbody> </table>	ISSUE RECORD	Rev#	Date	Comment	by	th		-	14.11.19	PRELIMINARY ISSUE	DL	DL	A	07.02.20		GENERAL AMENDMENTS	DL	DL	B	08.04.20		GROUND FLOOR TERMINATION AMENDED DIMS AND DETAILS ADDED	DL	DL	PROJECT: 99 South End Road LONDON NW3 2RJ STATUS: DETAIL DESIGN	<table border="1"> <tr> <td>TITLE:</td> <td>NEW STAIR</td> </tr> <tr> <td>SCALE:</td> <td>1:25</td> </tr> <tr> <td>JOB NO.:</td> <td>177</td> </tr> <tr> <td>DRAWING NO.:</td> <td>DD-041</td> </tr> <tr> <td>REVISION:</td> <td>B</td> </tr> <tr> <td>ORIGINAL PAPER SIZE:</td> <td>A3</td> </tr> </table>	TITLE:	NEW STAIR	SCALE:	1:25	JOB NO.:	177	DRAWING NO.:	DD-041	REVISION:	B	ORIGINAL PAPER SIZE:	A3
	ISSUE RECORD	Rev#	Date	Comment	by	th																																							
	-	14.11.19	PRELIMINARY ISSUE	DL	DL	
A	07.02.20		GENERAL AMENDMENTS	DL	DL	
B	08.04.20		GROUND FLOOR TERMINATION AMENDED DIMS AND DETAILS ADDED	DL	DL	
TITLE:	NEW STAIR	
SCALE:	1:25	
JOB NO.:	177	
DRAWING NO.:	DD-041	
REVISION:	B	
ORIGINAL PAPER SIZE:	A3	