


1 SECTION YY
DD031

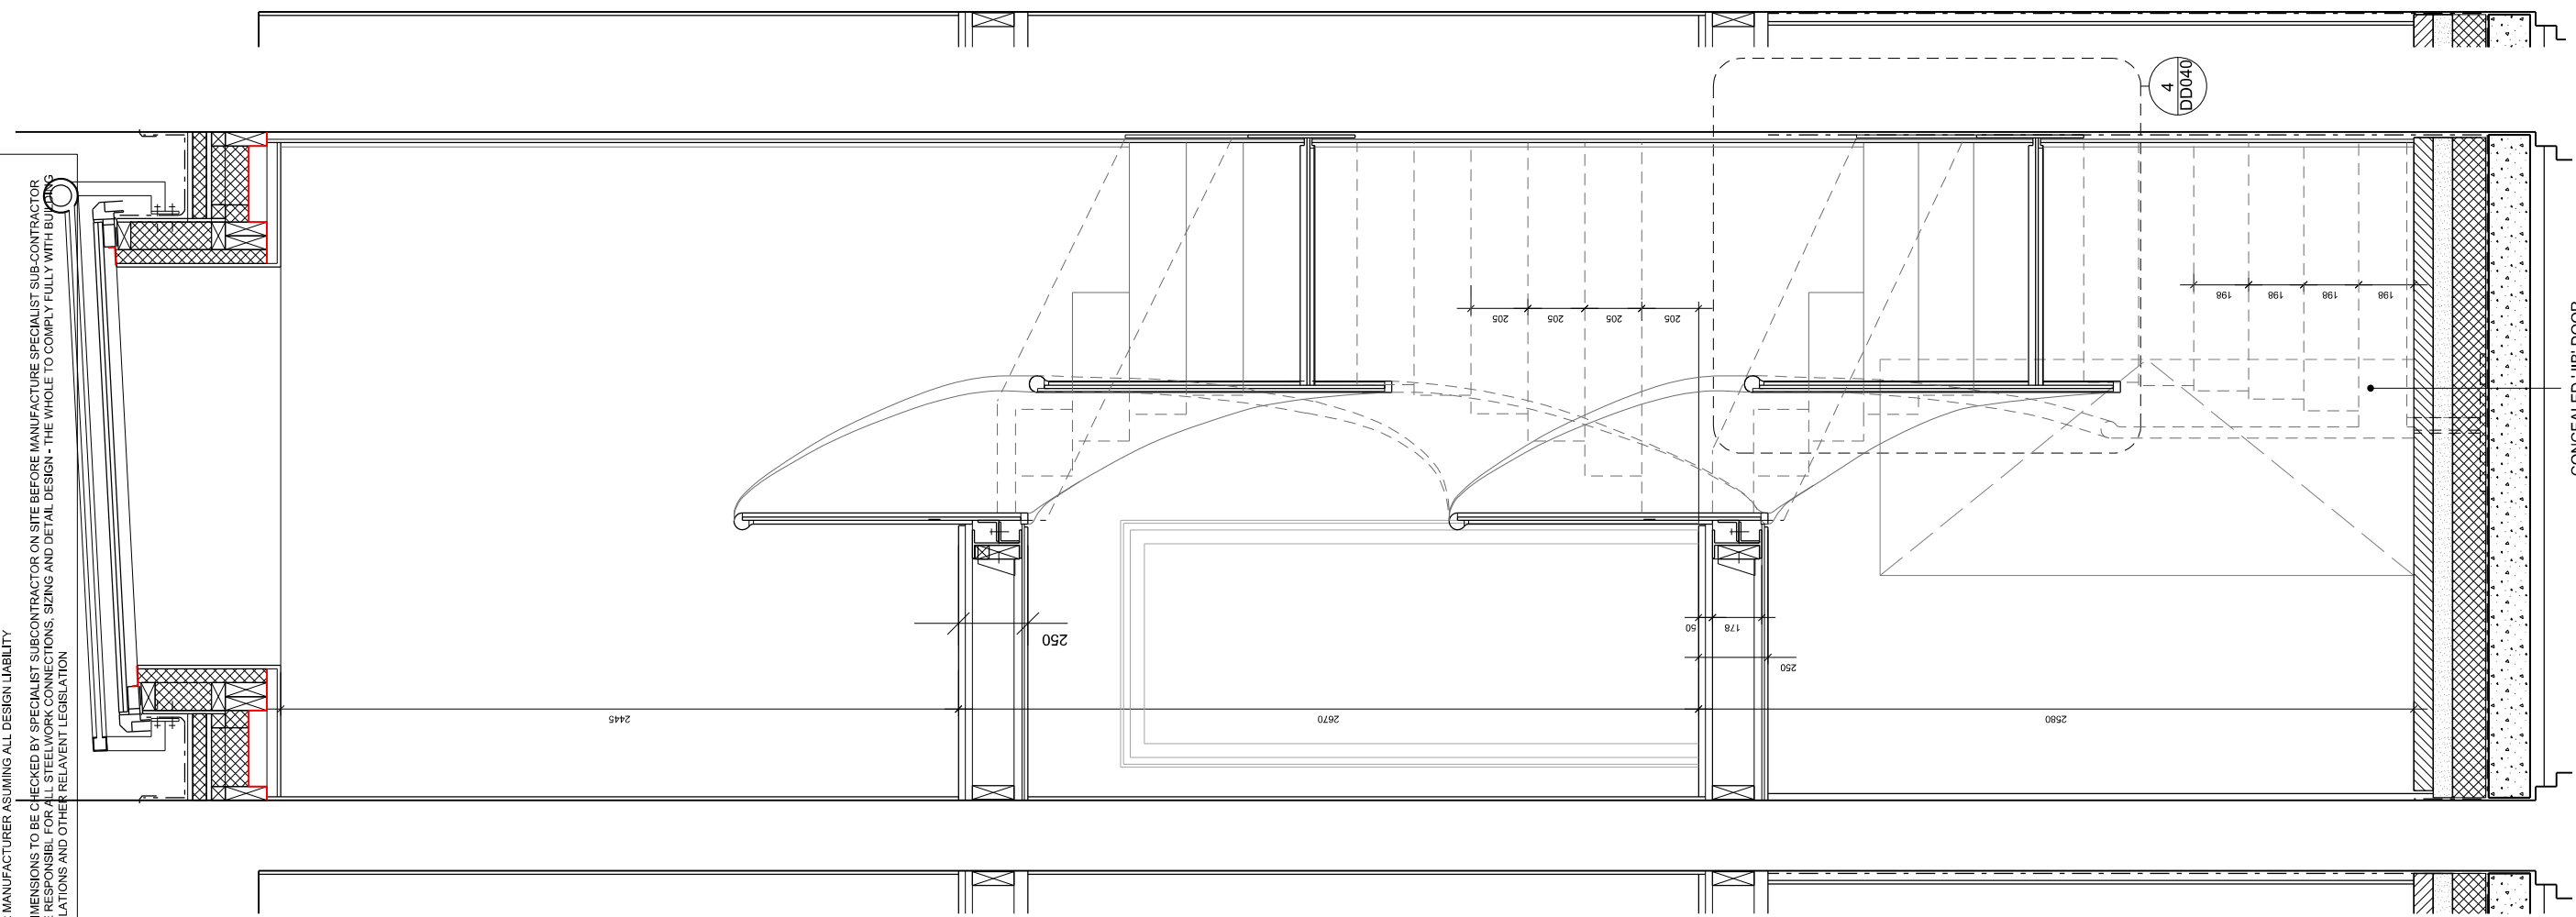

1 SECTION XX
DD031

STAIR - DRAWING INDICATIVE ONLY
STAIR IS ILLUSTRATED AS STEEL SHEET CONSTRUCTION CLAD WITH SOLID H.W. AND H.W. VENEERED PLYWOOD FINISHES.
NOTE THAT THE STAIR MAY BE CONSIDERED USING ALL PLYWOOD AND SOLID HARDWOOD CONSTRUCTION SUBJECT TO STAIR MANUFACTURER ASSUMING ALL DESIGN LIABILITY
ALL DIMENSIONS TO BE CHECKED BY SPECIALIST SUBCONTRACTOR ON SITE BEFORE MANUFACTURE SPECIALIST SUB-CONTRACTOR TO BE RESPONSIBLE FOR ALL STEELWORK CONNECTIONS, SIZING AND DETAIL DESIGN - THE WHOLE TO COMPLY FULLY WITH BUILDING REGULATIONS AND OTHER RELEVANT LEGISLATION

CONCEALED 'JIB' DOOR
OPENS UNDER STAIR
NOTE: HEIGHT OF DOOR
AND UNDERSIDE OF STAIR
TREAD NEED CAREFUL
COORDINATION

DLA DAVID LONG ARCHITECTS LTD Architecture and Development Management Fordhams, Little Green, Chelmsford, Essex, CM3 1BU Tel: +44(0) 208 533 5555 / 07478 722554 e-mail: dlong@dlatd.com www.dlatd.com	NOTES: 1. DO NOT SCALE 2. ALL DIMENSIONS ARE IN METERS OR MILLIMETERS UNLESS NOTED OTHERWISE 3. ALL DISCREPANCIES TO BE NOTIFIED TO THE ARCHITECT IMMEDIATELY 4. ALL CONSTRUCTION WORK TO COMPLY WITH LOCAL AUTHORITY CODES AND BUILDING REGULATIONS, BRITISH STANDARDS AND OTHER REGULATIONS APPLICABLE TO BOTH DESIGN AND EXECUTION OF THE WORK.	CLIENT: Elizabeth Birch	STRUCTURAL ENGINEERS:	BUILDING SERVICE ENGINEERS:	QUANTITY SURVEYOR:	PLANNING SUPERVISOR:	ISSUE RECORD <table border="1"> <thead> <tr> <th>Rev.</th> <th>Date</th> <th>Comment</th> <th>by</th> <th>ch</th> </tr> </thead> <tbody> <tr> <td>-</td> <td>22.10.19</td> <td>PRELIMINARY ISSUE</td> <td>DL</td> <td></td> </tr> <tr> <td>A</td> <td>07.02.20</td> <td>GENERAL AMENDMENTS</td> <td>DL</td> <td></td> </tr> <tr> <td>B</td> <td>08.04.20</td> <td>GROUND FLOOR TERMINATION AMENDED DIMS AND DETAILS ADDED</td> <td>DL</td> <td></td> </tr> </tbody> </table>	Rev.	Date	Comment	by	ch	-	22.10.19	PRELIMINARY ISSUE	DL		A	07.02.20	GENERAL AMENDMENTS	DL		B	08.04.20	GROUND FLOOR TERMINATION AMENDED DIMS AND DETAILS ADDED	DL		PROJECT: 99 South End Road LONDON NW3 2RJ	TITLE: NEW STAIR SECTIONS	SCALE: 1:25	DRAWING No: DD-042	REVISION: A	ORIGINAL PAPER SIZE: A3
	Rev.	Date	Comment	by	ch																												
-	22.10.19	PRELIMINARY ISSUE	DL																														
A	07.02.20	GENERAL AMENDMENTS	DL																														
B	08.04.20	GROUND FLOOR TERMINATION AMENDED DIMS AND DETAILS ADDED	DL																														
						STATUS: DETAIL DESIGN	JOB NO: 177																										