



READ IN CONJUNCTION WITH WINDOW SCHEDULE

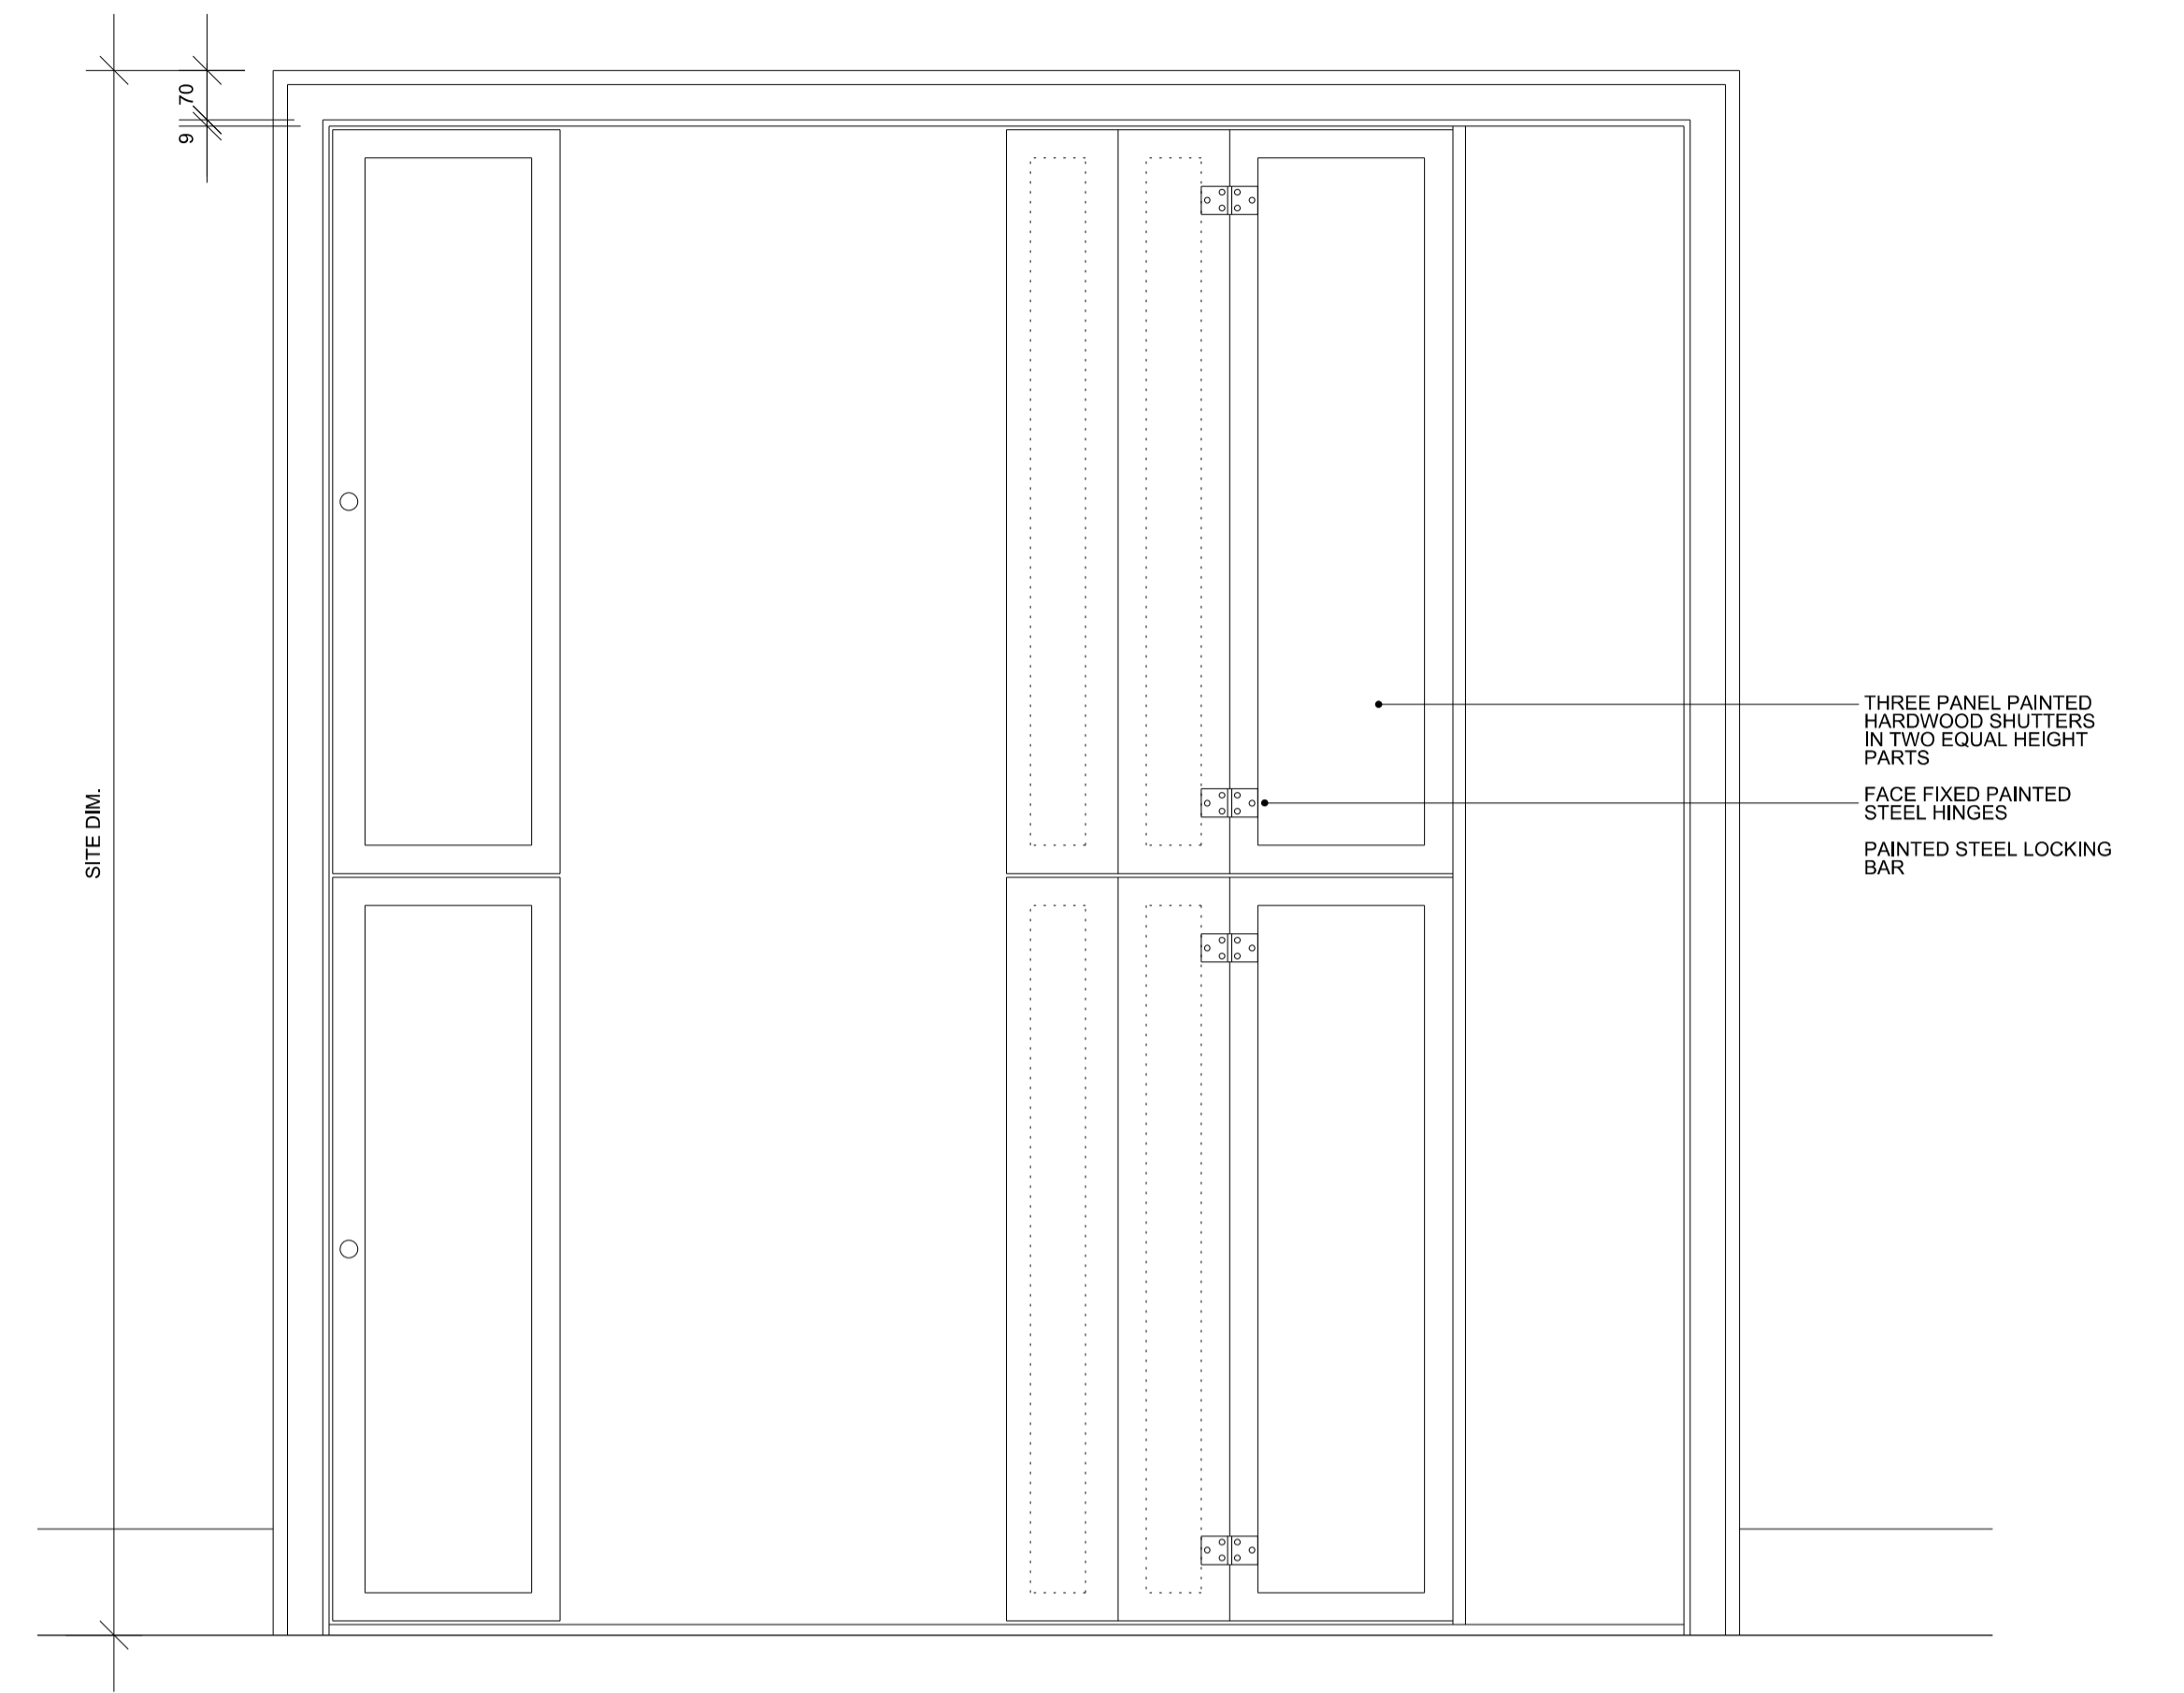

**AA** BOX SHUTTERS TO FRENCH WINDOWS W3 - INTERNAL ELEV.  
DD-045

SHUTTERS MADE TO MATCH EXISTING ORIGINAL SHUTTERS IN ADJOINING 97 SOUTH END ROAD

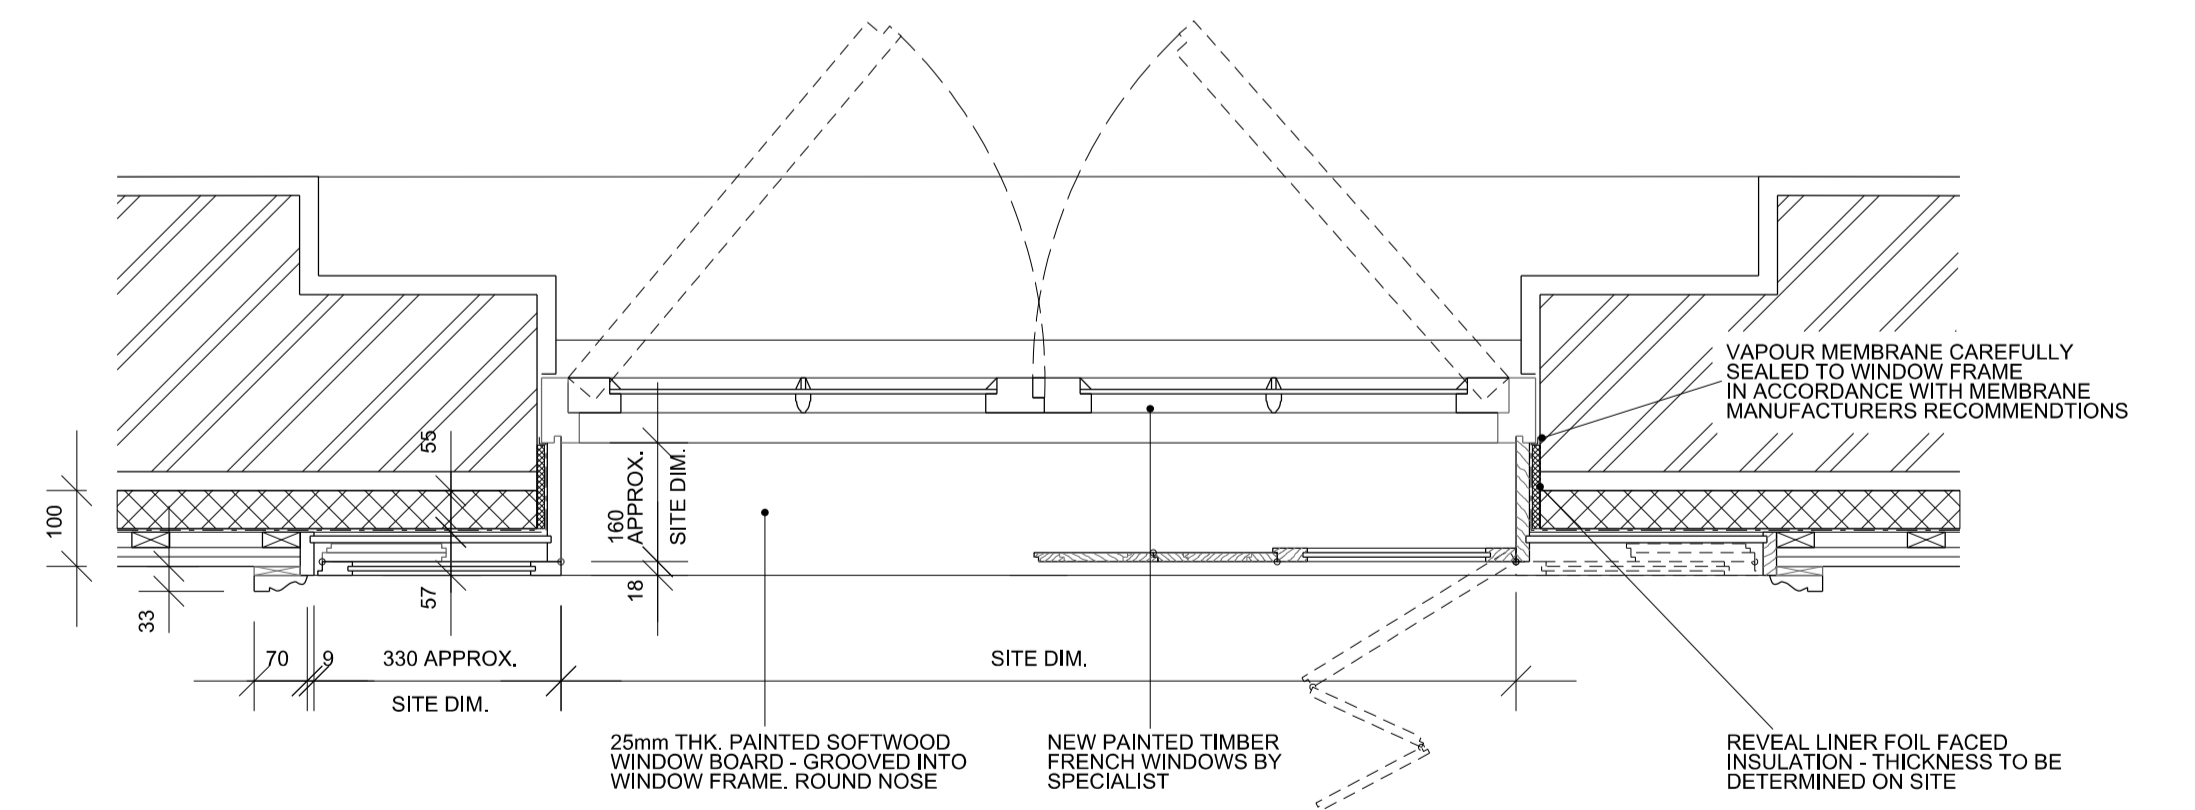

**BB** BOX SHUTTERS TO FRENCH WINDOWS W 3 - PLAN  
DD-045

**DLA**  
DAVID LONG ARCHITECTS LTD  
Architecture and Development Management  
Fordhams, Little Green, Chelmsford, Essex, CM3 1BU  
Tel +44(0) 208 533 5555 / 07478 722554  
e-mail dlong@dlatd.com  
www.dlatd.com

NOTES:  
1. DO NOT SCALE  
2. ALL DIMENSIONS ARE IN METERS OR MILLIMETERS UNLESS NOTED OTHERWISE  
3. ALL DISCREPANCIES TO BE NOTIFIED TO THE ARCHITECT IMMEDIATELY  
4. ALL CONSTRUCTION WORK TO COMPLY WITH LOCAL AUTHORITY CODES AND BUILDING REGULATIONS, BRITISH STANDARDS AND OTHER REGULATIONS APPLICABLE TO BOTH DESIGN AND EXECUTION OF THE WORK.

CLIENT:  
Elizabeth Birch

STRUCTURAL ENGINEERS:

BUILDING SERVICE ENGINEERS:

QUANTITY SURVEYOR:

PLANNING SUPERVISOR:

ISSUE RECORD				
Rev.	Date	Comment	by	ch

PROJECT:  
99 South End Road  
LONDON NW3 2RJ  
STATUS:  
DETAIL DESIGN

TITLE:  
INTERIOR SHUTTERS TO UPPER GROUND FLOOR FRENCH DOOR  
SCALE:  
1:10  
JOB NO:  
177  
DRAWING No:  
DD-045  
REVISION:  
-  
ORIGINAL PAPER SIZE:  
A1