

Key Plan


© Penoyre & Prasad
 Perkins and Will UK Limited T/A Penoyre & Prasad
 Do not scale from this drawing.
 Dimensions are to be verified on site prior to construction.
 Ordnance Survey Data reproduced by permission of Ordnance Survey® on behalf of Her Majesty's Stationary Office. © Crown Copyright. All rights reserved.



Existing speedgate position.

Existing DDA compliant double doorset with access card and push pad mounted externally.

Existing sliding double doorset on external sensor activation.

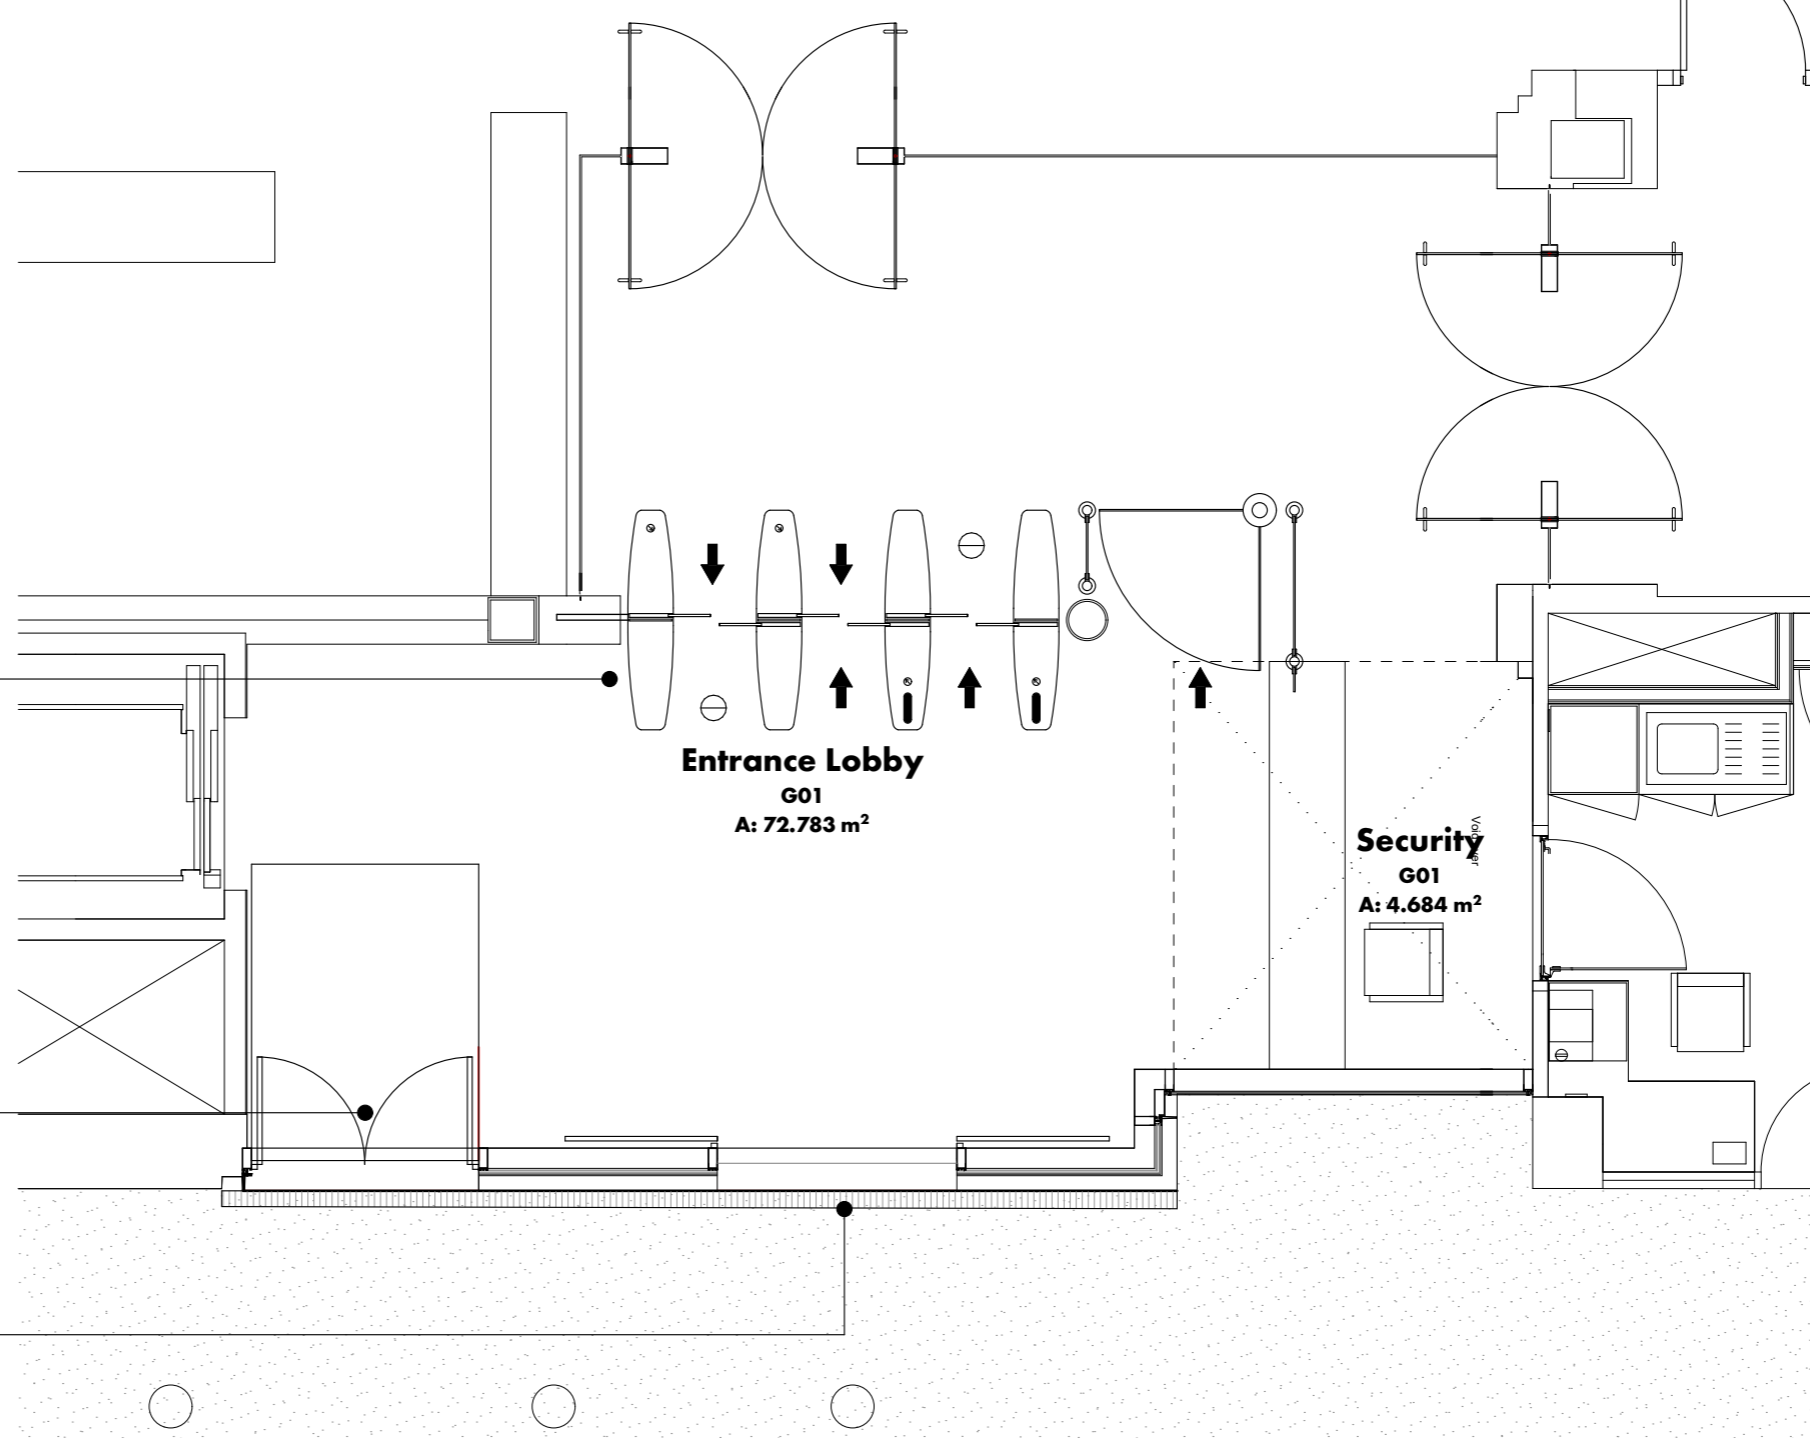

Entrance Lobby
 G01
 A: 72.783 m²

Security
 G01
 A: 4.684 m²

Rev	Date	Prep	Check	Description
P02	27.04.2020	MW	SD	Planning Pack
P01	24.03.2020	MW	SD	Draft Planning Pack

Penoyre & Prasad

The White Chapel Building
 London E1 8QS
 020 7250 3477
 penoyreprasad.com

Client
UCL Estates

Project
**UCL Engineering
 Phase 01**

Drawing Title
Entrance Foyer Plan - Existing

Purpose of Issue
For Information

Status Code Scale
 S2 1:50 @ A3

Drawing Number
 project originator zone level type title number
735 - PPA - XX - 00 - DR - A - 2200

Revision
P02