
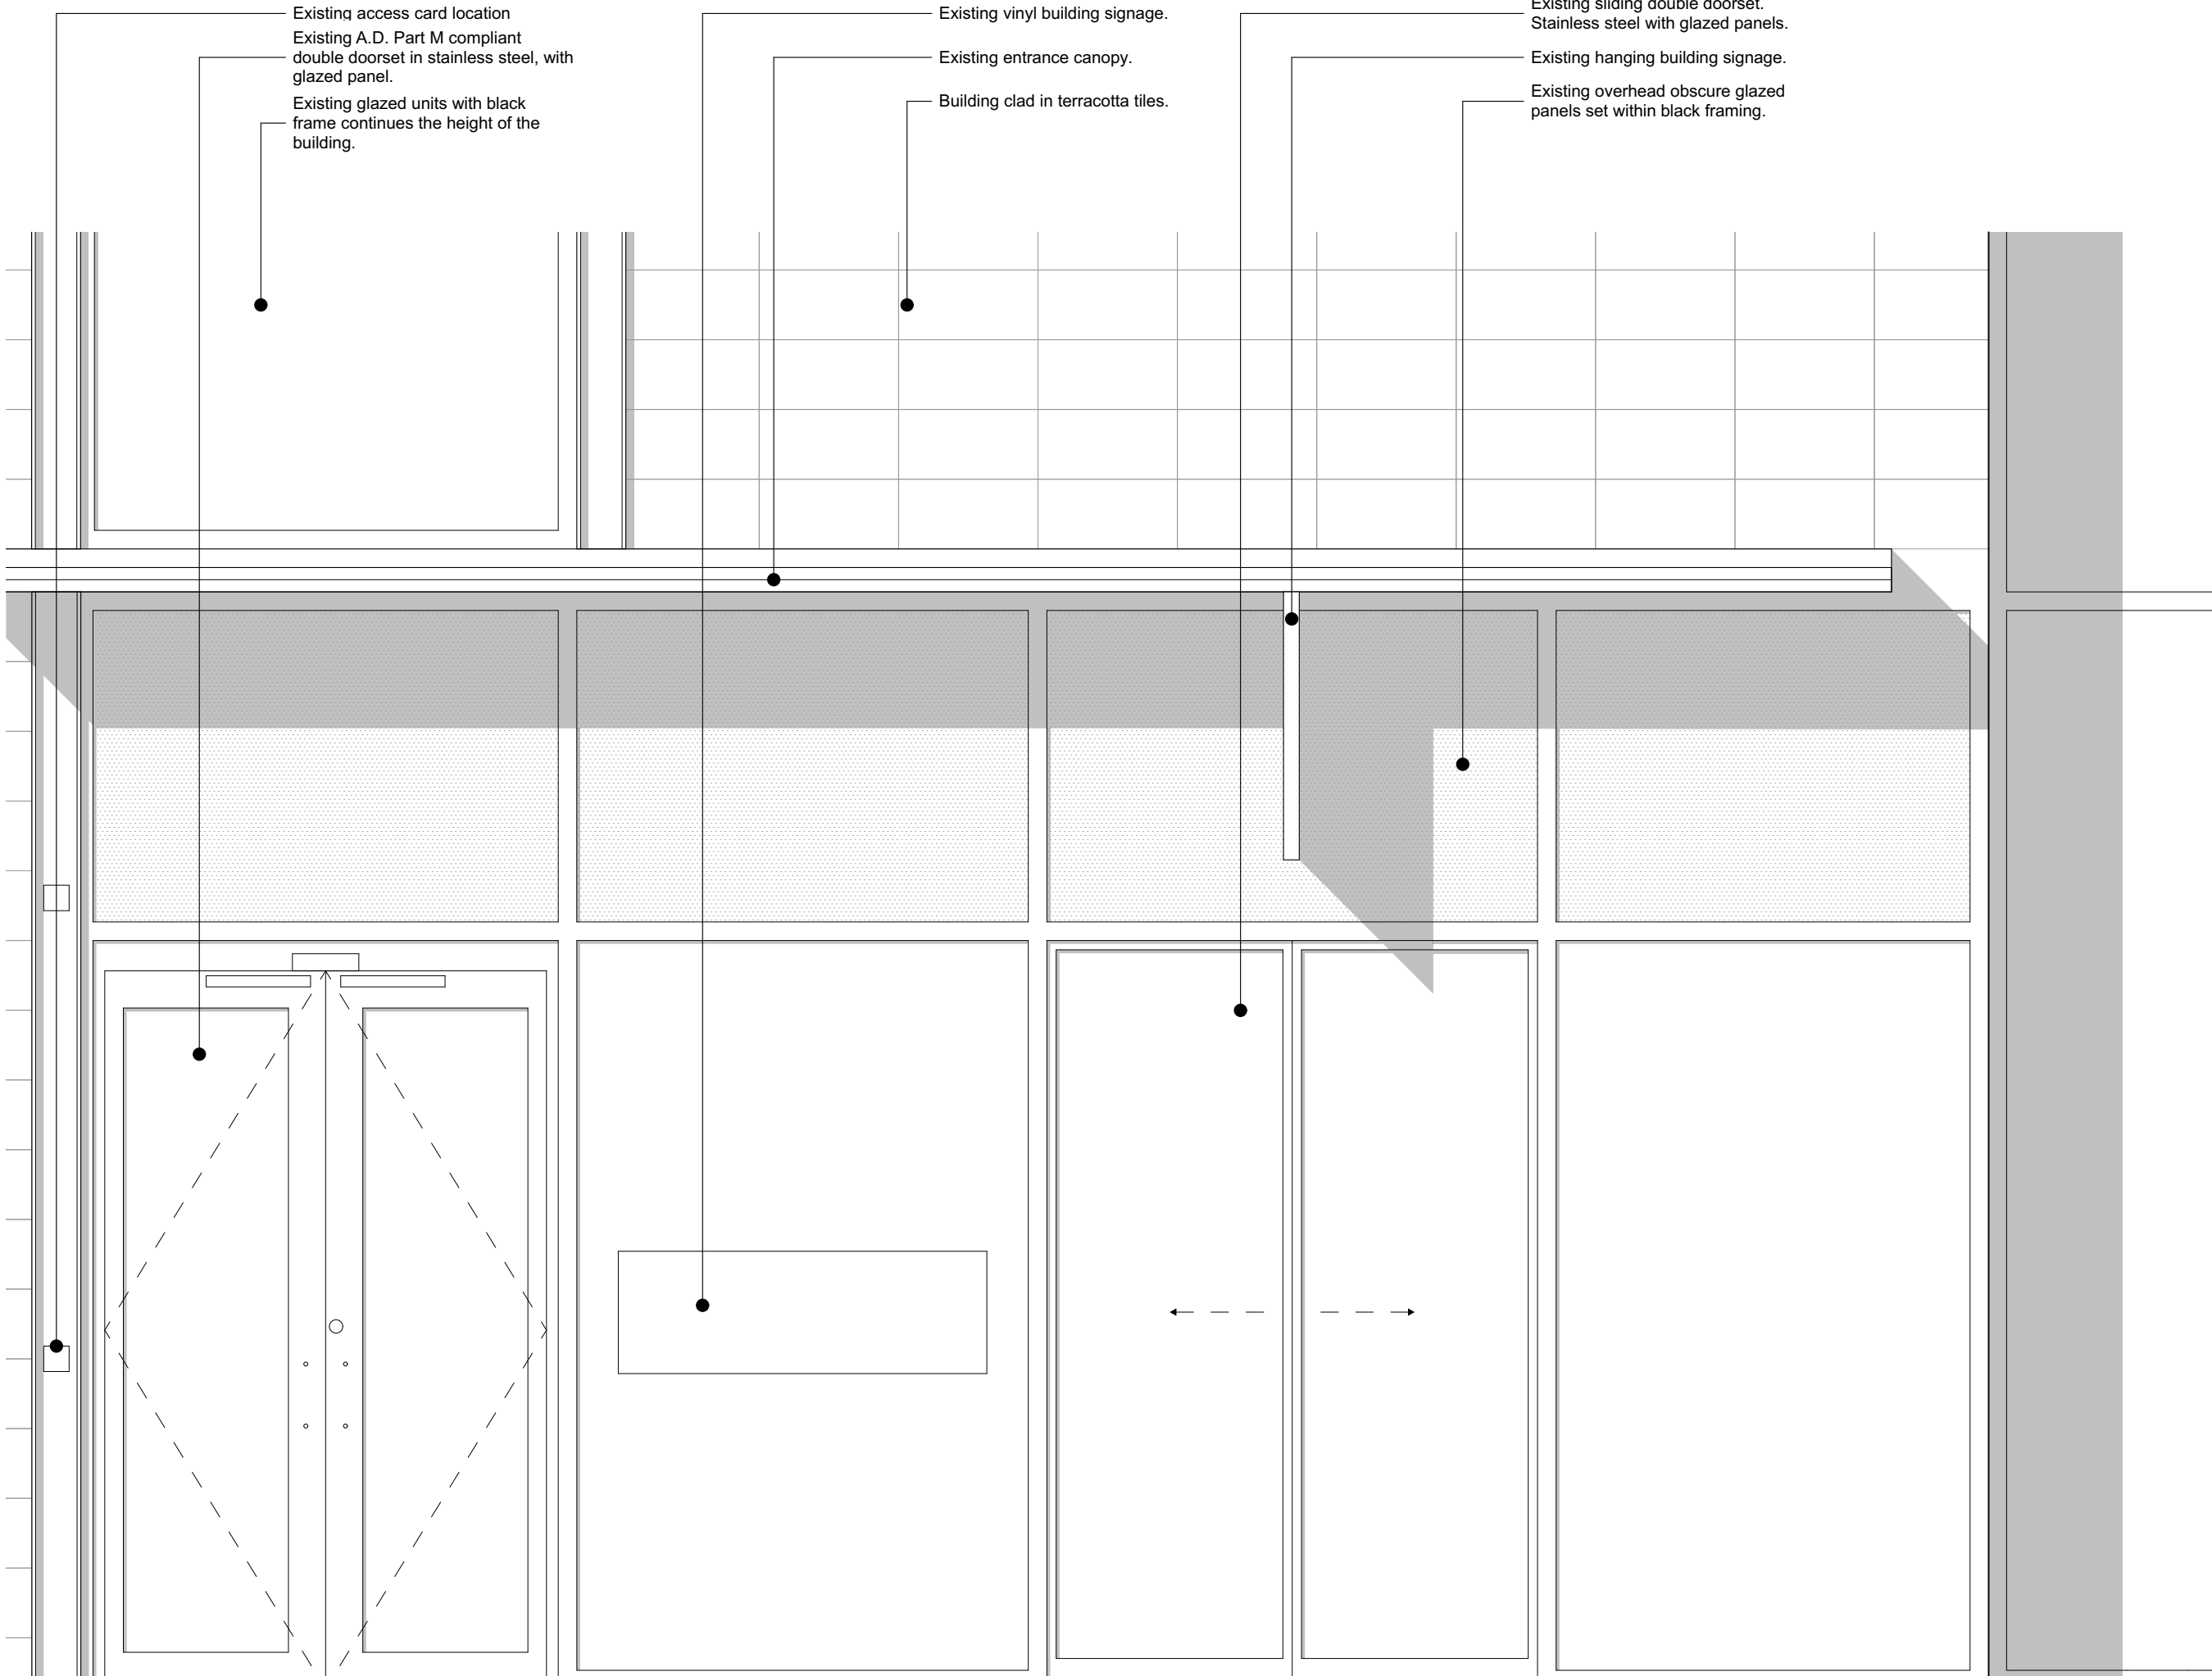


Existing access card location
Existing A.D. Part M compliant
double doorset in stainless steel, with
glazed panel.
Existing glazed units with black
frame continues the height of the
building.

Existing vinyl building signage.
Existing entrance canopy.
Building clad in terracotta tiles.

Existing sliding double doorset.
Stainless steel with glazed panels.
Existing hanging building signage.
Existing overhead obscure glazed
panels set within black framing.

© Penoyre & Prasad
Perkins and Will UK Limited T/A Penoyre & Prasad
Do not scale from this drawing.
Dimensions are to be verified on site prior to construction
Ordnance Survey Data reproduced by permission of Ordnance Survey® on
behalf of Her Majesty's Stationary Office. © Crown Copyright. All rights reserved.

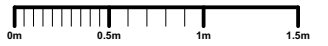

Rev	Date	Prep	Check	Description
P02	27.04.2020	MW	SD	Planning Pack
P01	24.03.2020	MW	SD	Draft Planning Pack



The White Chapel Building
London E1 8QS
020 7250 3477
penoyreprasad.com

Client
UCL Estates

Project
**UCL Engineering
Phase 01**

Drawing Title
Existing Elevation

Purpose of Issue
For Information

Status Code
S2

Scale
1:20 @ A3

Drawing Number
735 - PPA - XX - 00 - DR - A - 2400