

New A.D. Part M compliant double doorset in stainless steel or powder coated to match adjacent UCL MPEB, with glazed panel. Handles to have a contrast of 15 LRV against the door body.

Existing glazed units with black frame continues the height of the building.

Manifestation to be applied to the glazed elements of the door at heights set out in AD K.

Manifestation design to be agreed with UCL.

Existing entrance canopy.

Building clad in terracotta tiles.

Push Button mounted on totem externally with access control point.

Existing hanging building signage cleaned and re-used.

New overhead obscure glazed panels set within black framing to match existing.



New A.D. Part M compliant double doorset in stainless steel or powder coated to match adjacent UCL MPEB, with glazed panel and powered opening via Push Pad.

© Penoyre & Prasad

Perkins and Will UK Limited T/A Penoyre & Prasad

Do not scale from this drawing. Dimensions are to be verified on site prior to construction

Ordnance Survey Data reproduced by permission of Ordnance Survey® on behalf of Her Majesty's Stationery Office. © Crown Copyright. All rights reserved.

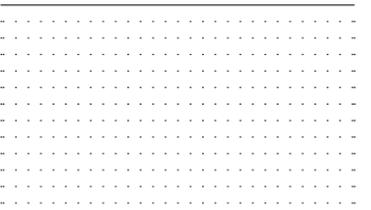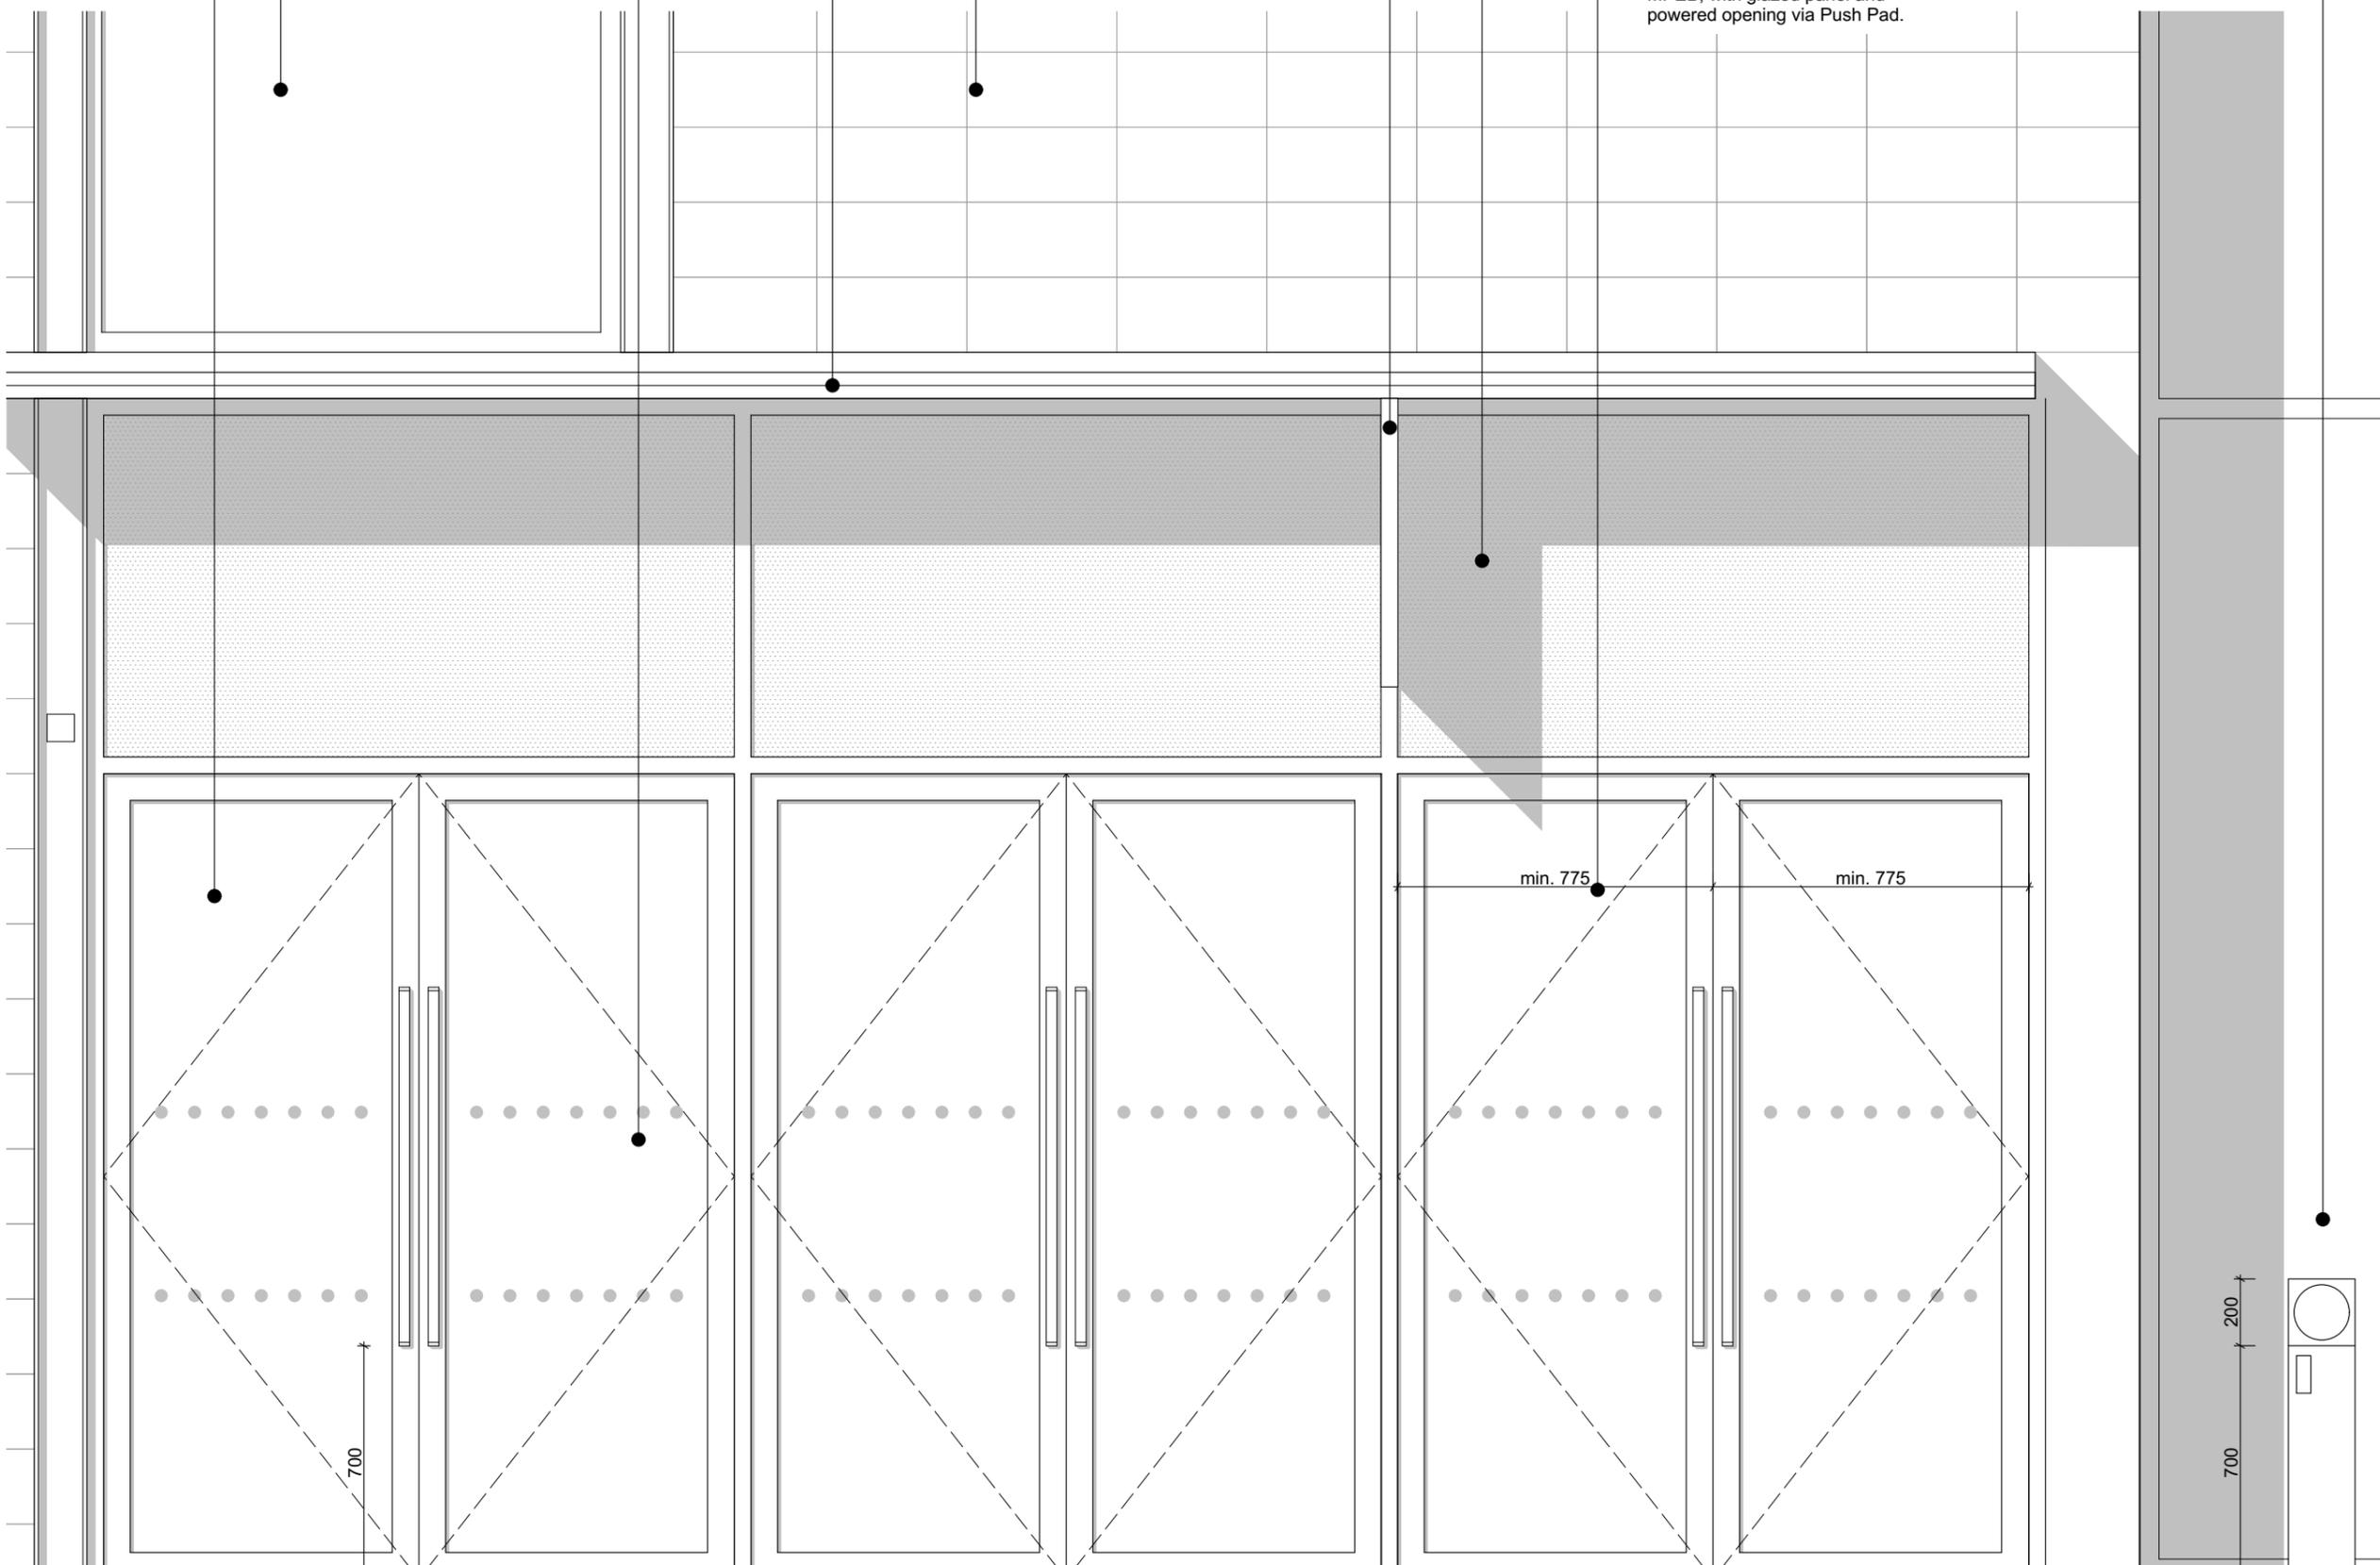

Rev	Date	Prep	Check	Description
P02	27.04.2020	MW	SD	Planning Pack
P01	24.03.2020	MW	SD	Draft Planning Pack

Penoyre & Prasad

The White Chapel Building
London E1 8QS
020 7250 3477
penoyreprasad.com

Client
UCL Estates

Project
**UCL Engineering
Phase 01**

Drawing Title
Proposed Elevation

Purpose of Issue
For Information

Status Code
S2

Scale
1:20 @ A3

Drawing Number
735 - PPA - XX - 00 - DR - A - 2450

