



General notes:
 This drawing is copyright of KSR architects. This drawing must be read in conjunction with the Designer's Risk Assessment, specification and all other relevant documentation and drawings. KSR architects accept no liability for any expense, loss or damage of whatsoever nature and however arising from any variation made to this drawing or in the execution of the work to which it relates which has not been referred to them and their approval obtained.
 Do not scale from this drawing or the digital data, only figured dimensions are to be used. For Planning refer to linear scale.
 Check all dimensions on site prior to carrying out any works - advise any discrepancy

Notes/Legends

- KEY:
- · — · — · Site boundary
 - Extent of the area to which the submitted planning application refers to.

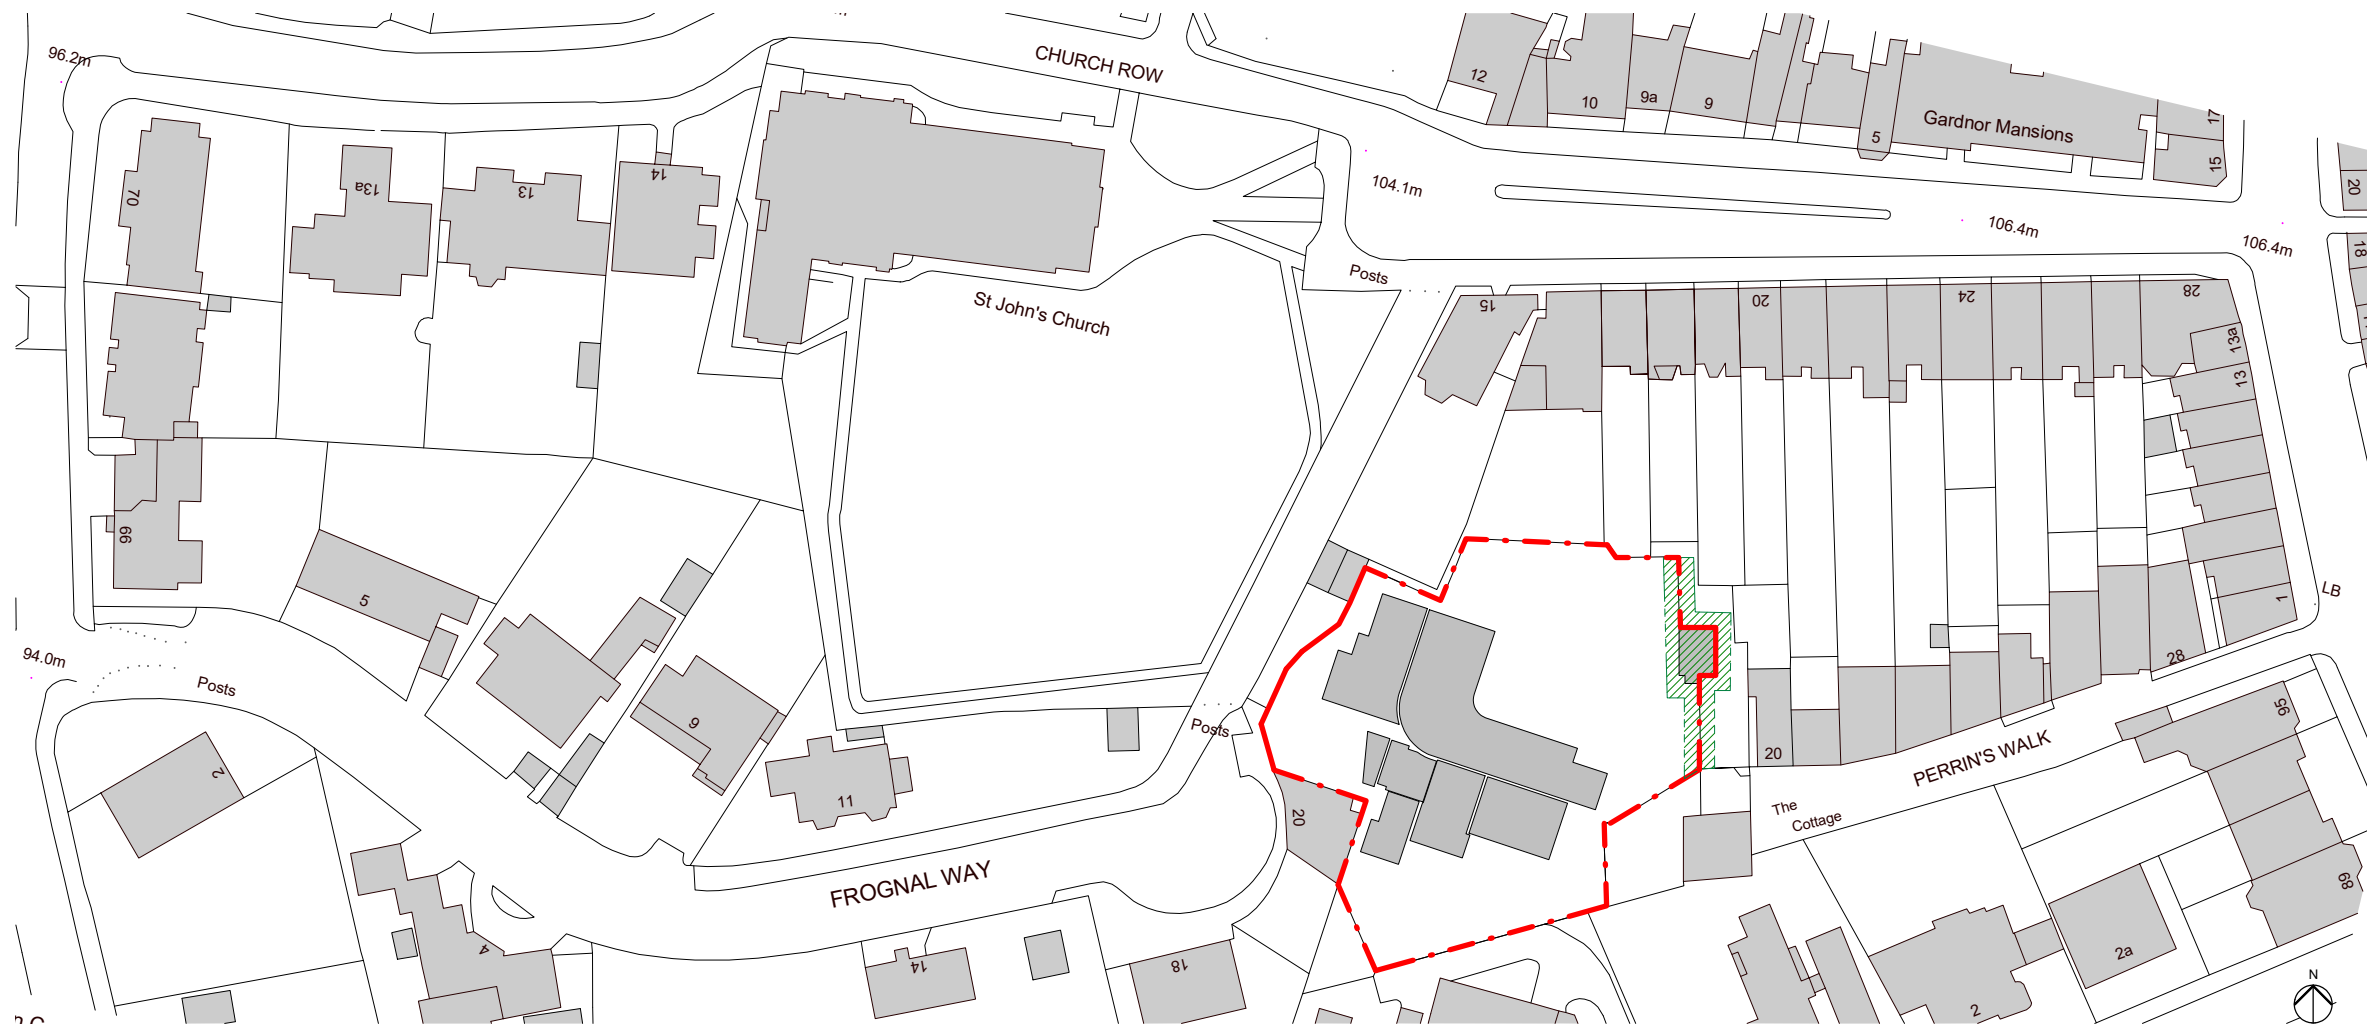

1 Location Plan
 1 : 500

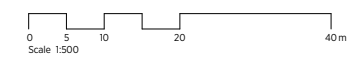

1	Issued for PLANNING	30.04.2020	LV
Rev	Description	Date	Check

© KSR Architects	
PLANNING	
Key Plan	

KSR ARCHITECTS & INTERIOR DESIGNERS
 KSR Architects LLP info@ksrarchitects.com
 14 Greenland Street t +44 (0)20 7382 2000
 London NW1 0ND www.ksrarchitects.com

Project: 22 FROGNAL WAY		
Title: Location Plan		
Date: 16/04/19	Drawn By: CP	Checked: LV
Scale: As indicated	Status:	
Project Ref: FGW0	Drawing No: (O)-001	Revision: 1