
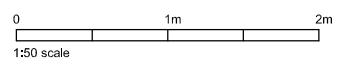


NOTES

DO NOT SCALE FROM DRAWING.
DIMENSIONS TO BE CONFIRMED
ON SITE

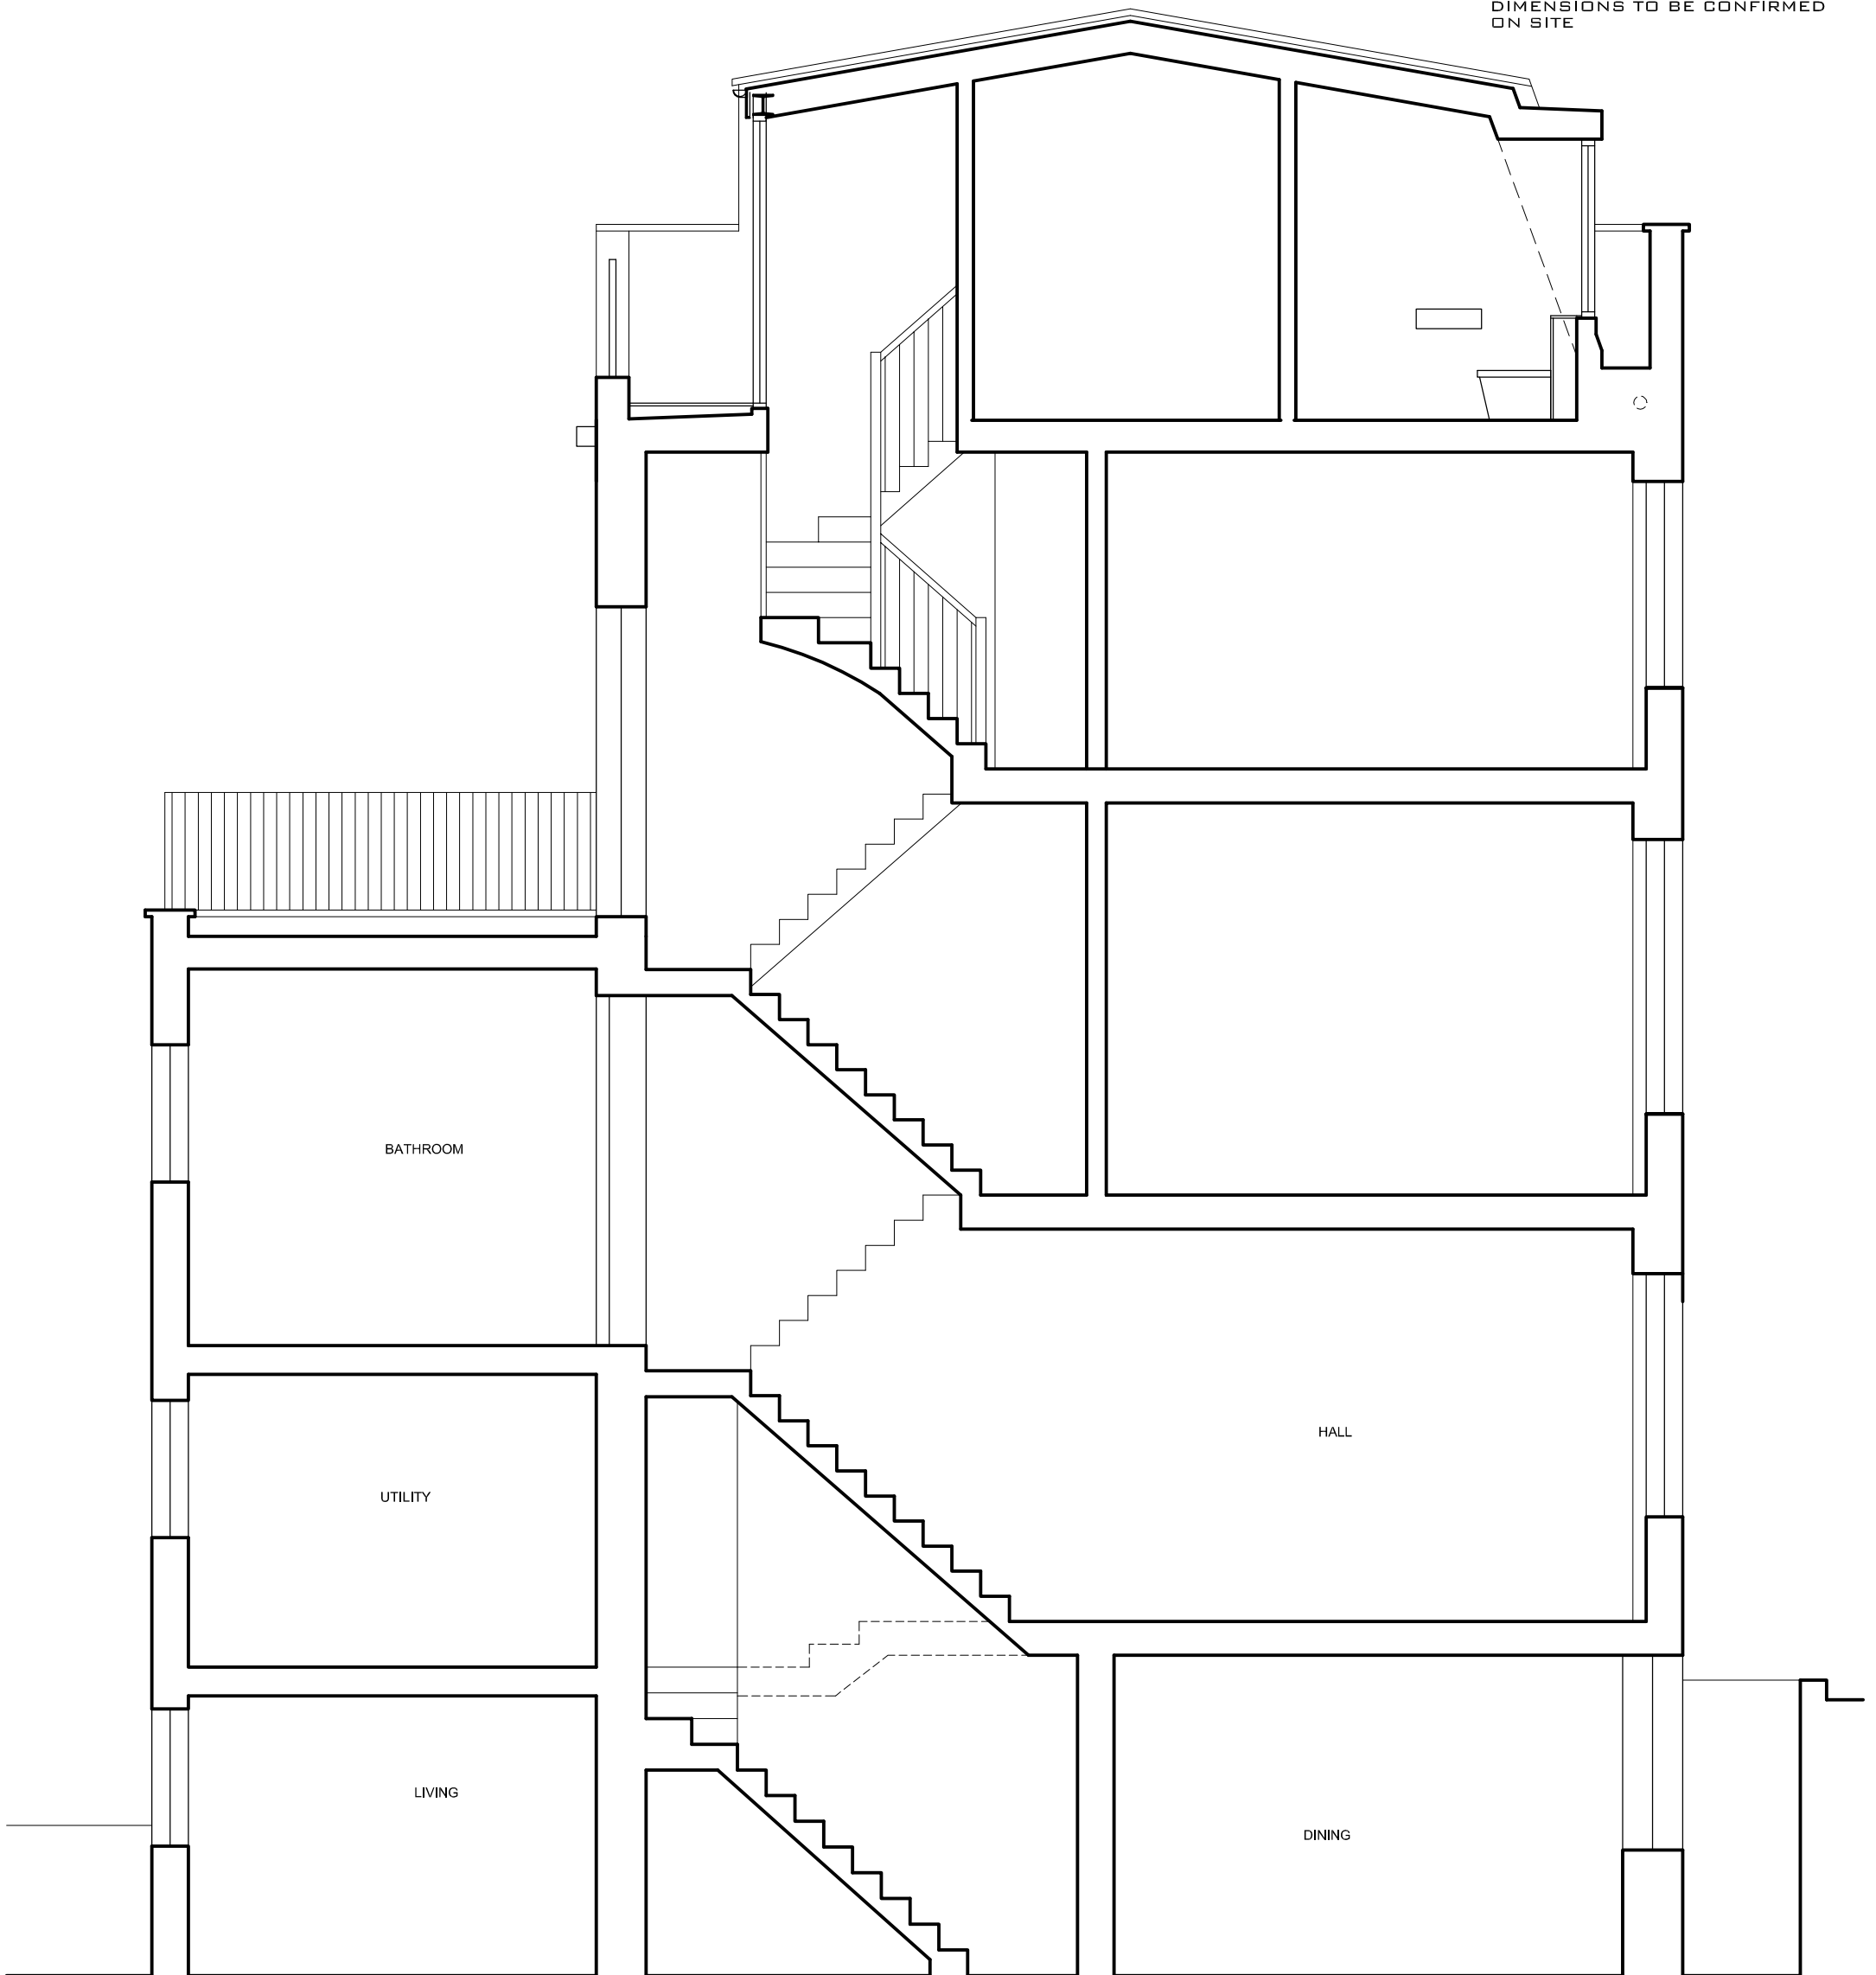

DAVIES ARCHITECTURE LTD[©]

28 ELLIOTT SQ
LONDON NW3 3SU
TEL 020 7483 0669

JOB
CLAIRE ROBINSON
63 PRINCESS ROAD
LONDON NW18JS

TITLE
PROPOSALS
SECTION A

DATE 7.4.20
SCALE 1:50 @A3

DRAWING NO PRI63-PL-GA-06A