



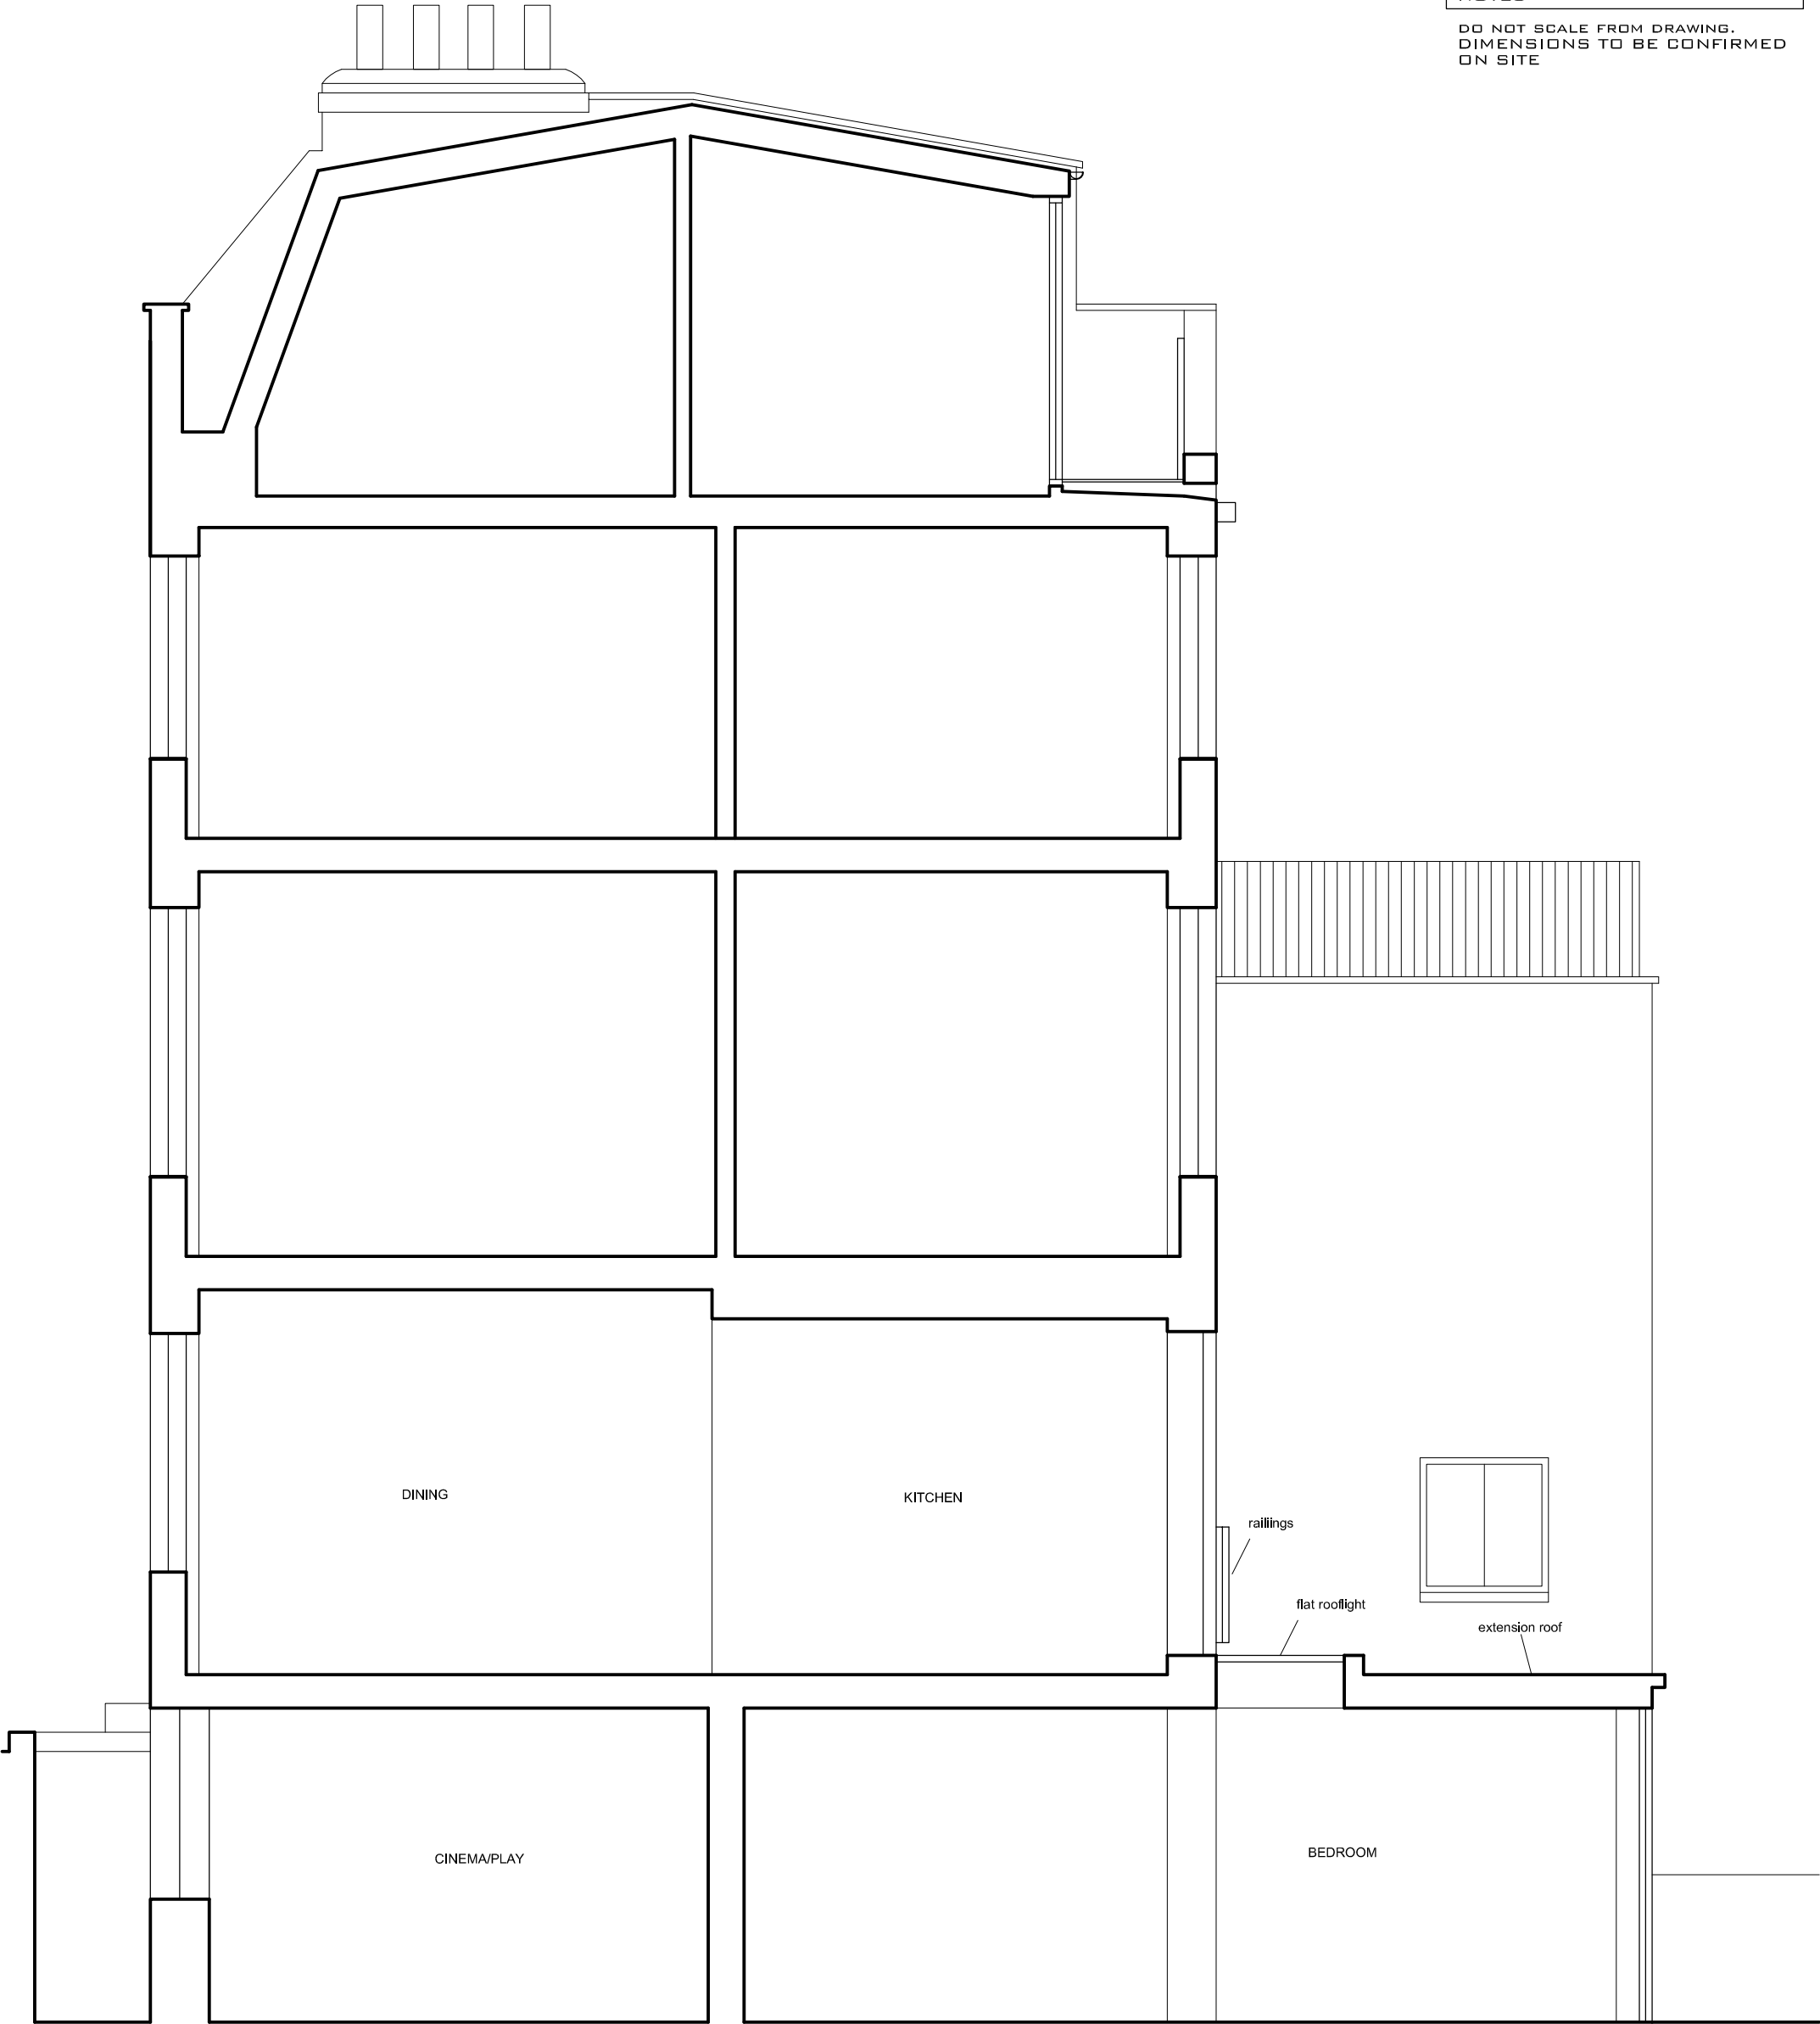

NOTES

DO NOT SCALE FROM DRAWING.
DIMENSIONS TO BE CONFIRMED
ON SITE

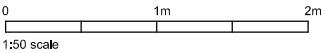

DAVIES ARCHITECTURE LTD [©]	
28 ELLIOTT SQ LONDON NW3 3SU TEL 020 7483 0669	
JOB	
CLAIRE ROBINSON 63 PRINCESS ROAD LONDON NW1 8JS	
TITLE	
PROPOSALS SECTION B	
DATE 7.4.20	
SCALE 1:50 @A3	
DRAWING NO PRI63-PL-GA-07	