


EXISTING 3D VIEW

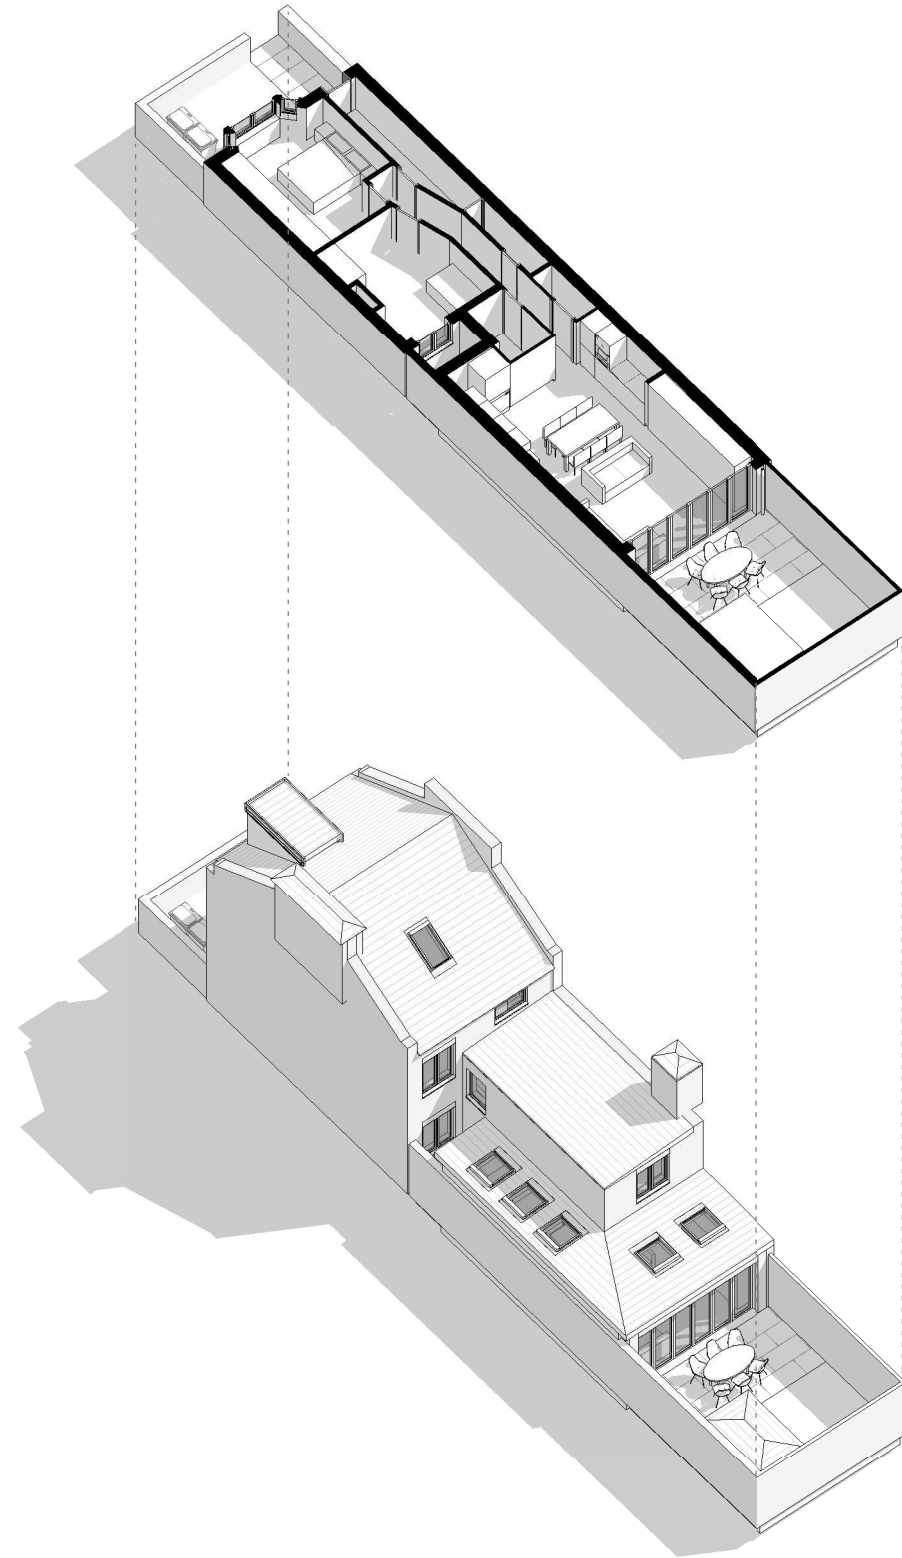

PROPOSED 3D VIEW

NOTES
All dimensions are approximate for planning and building regulation purposes.
All dimensions and levels to be checked on site.
Boundaries are indicative only and are to be verified by others.

REV	DATE	DESCRIPTION	CKD
P1	04/05/20	ISSUED FOR PLANNING	RE

33 RAVENSHAW STREET
3D Views
PROPOSED DRAWINGS
0001-07-350
NOT TO SCALE