




1 SECTION KK  
DD031

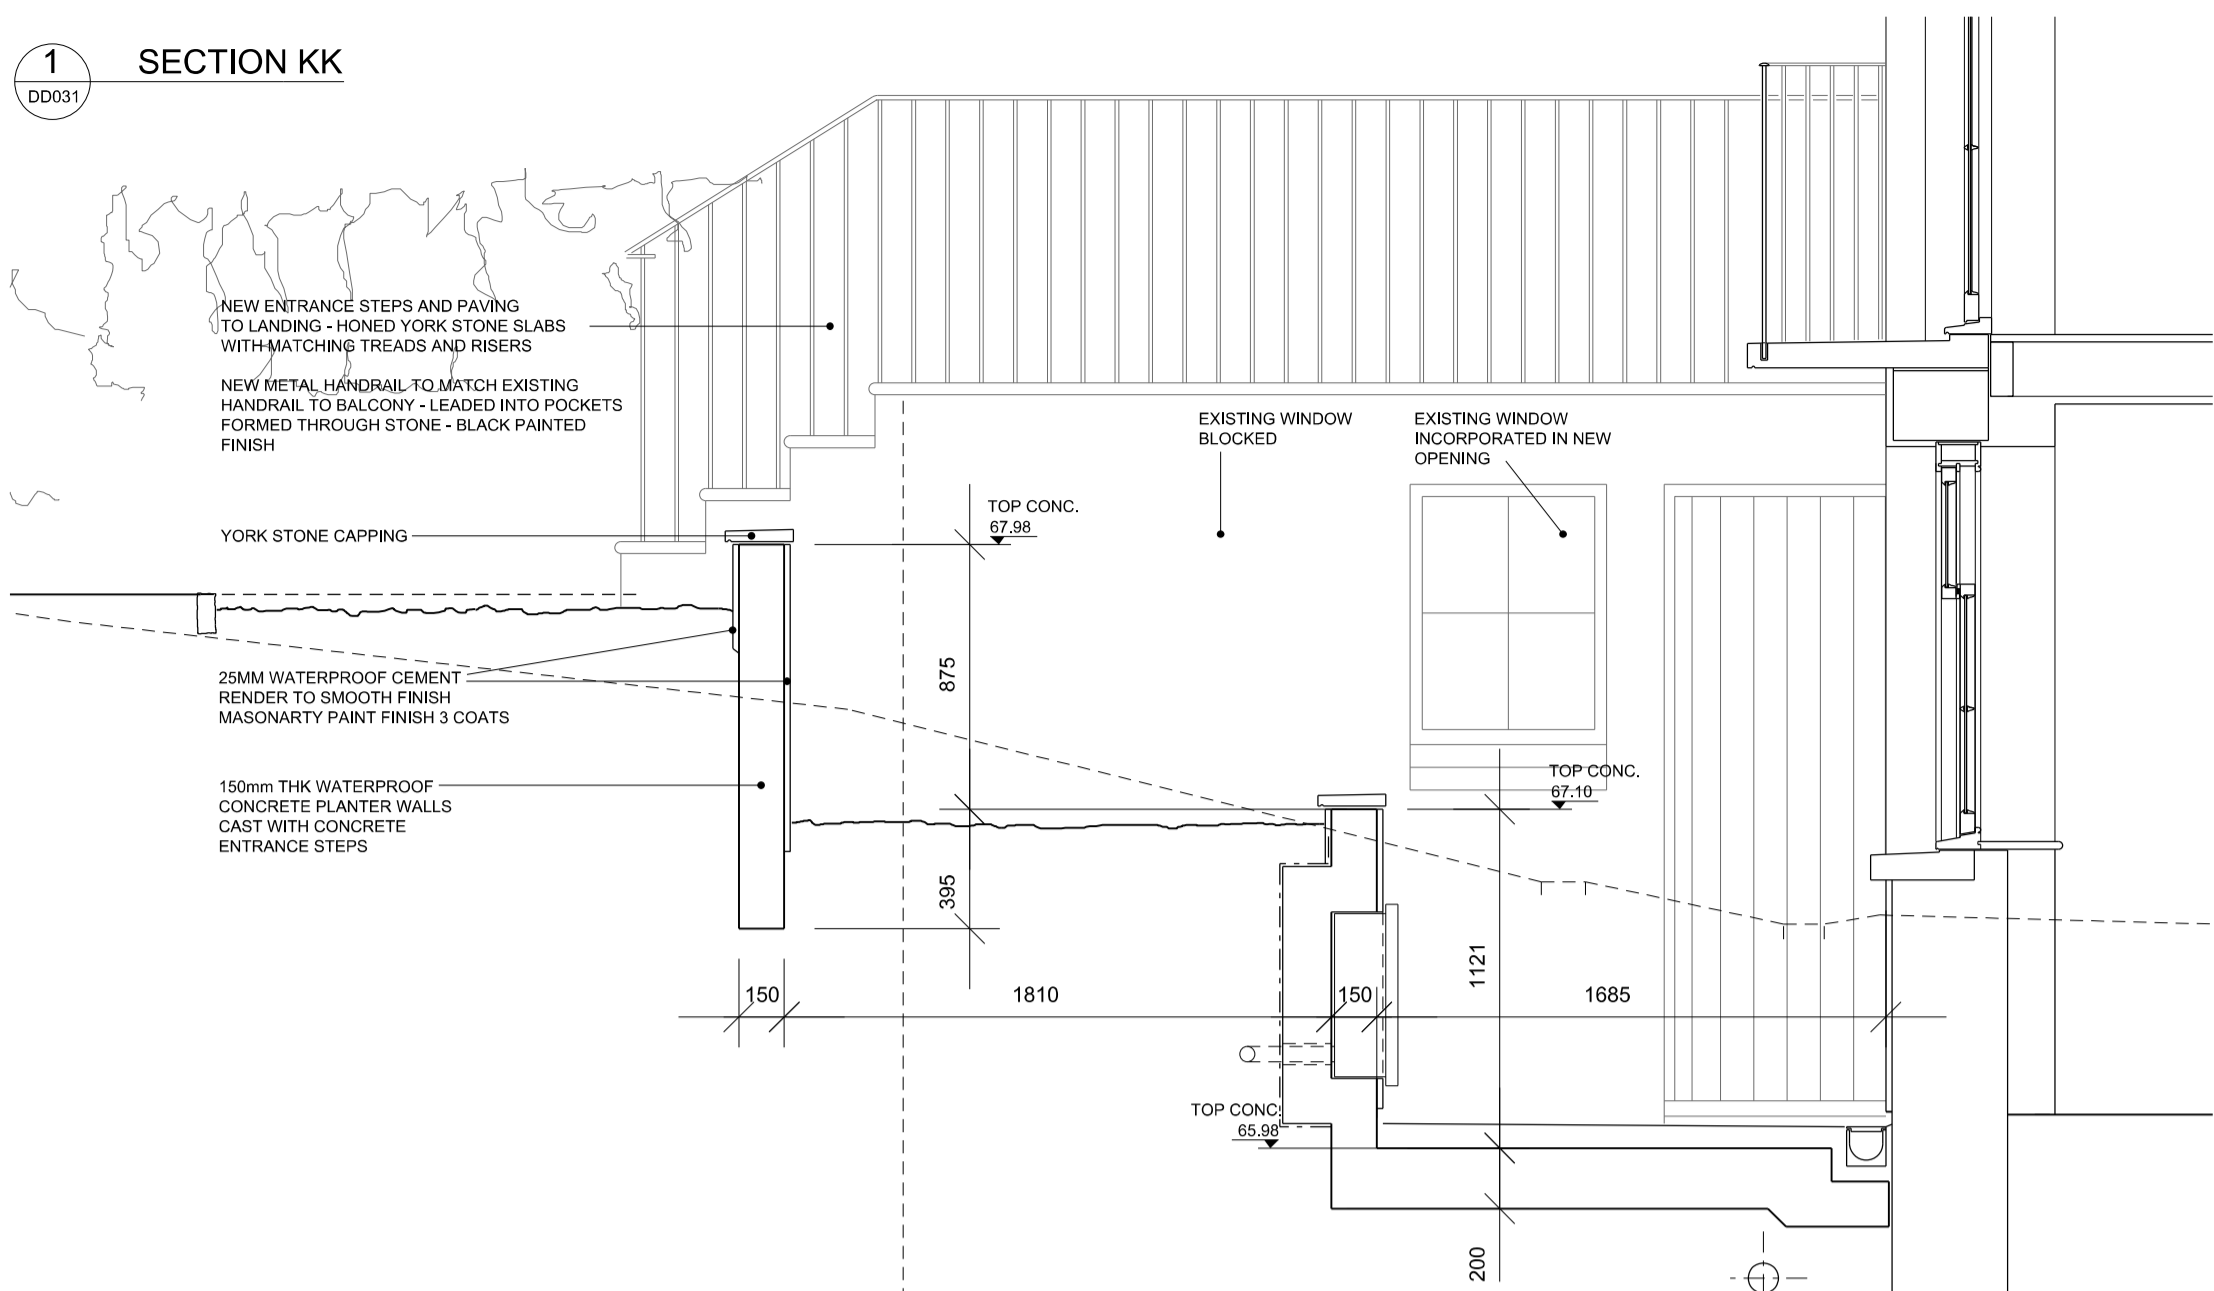

3 SECTION FF  
DD031

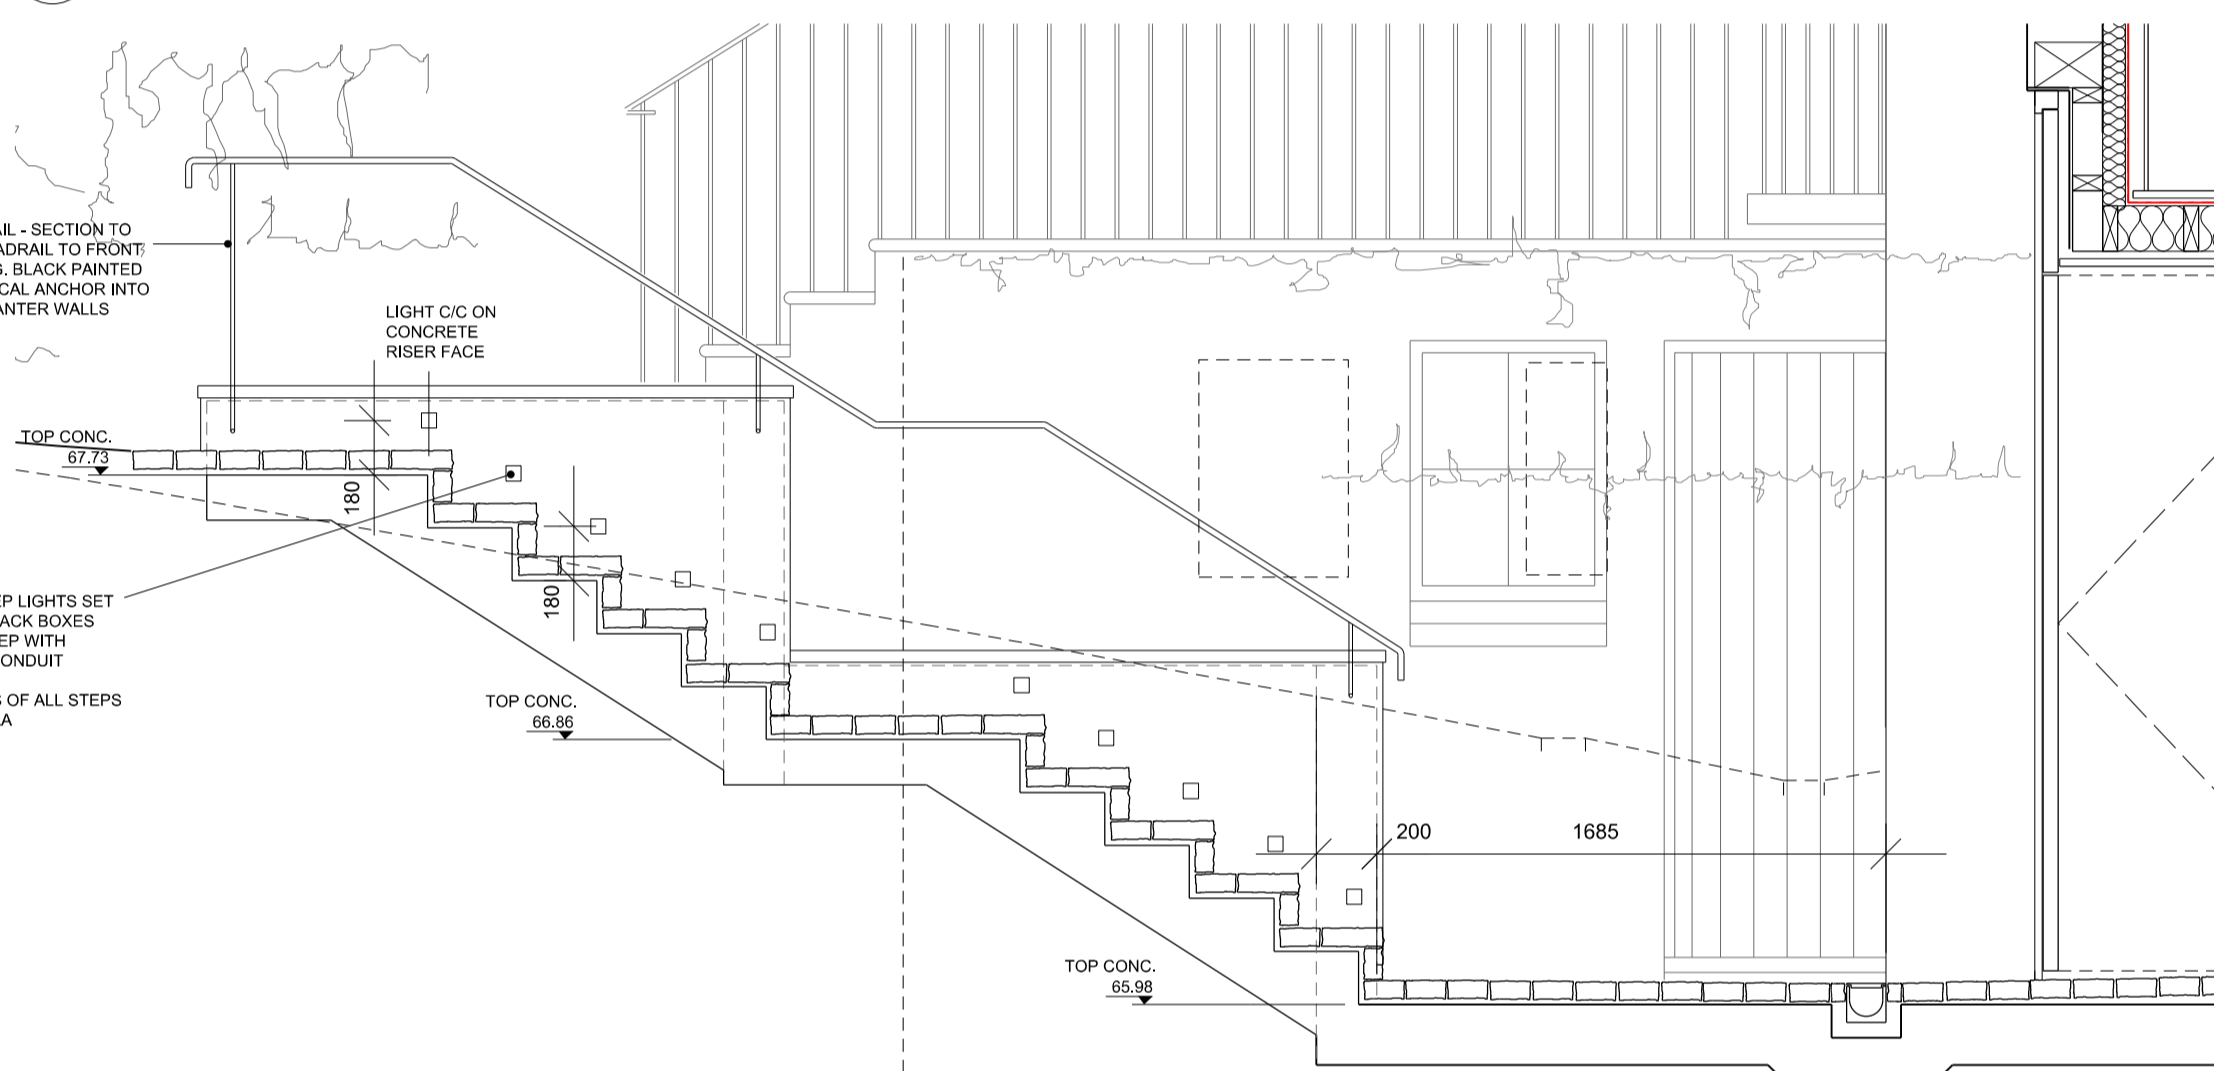

3 SECTION LL  
DD031

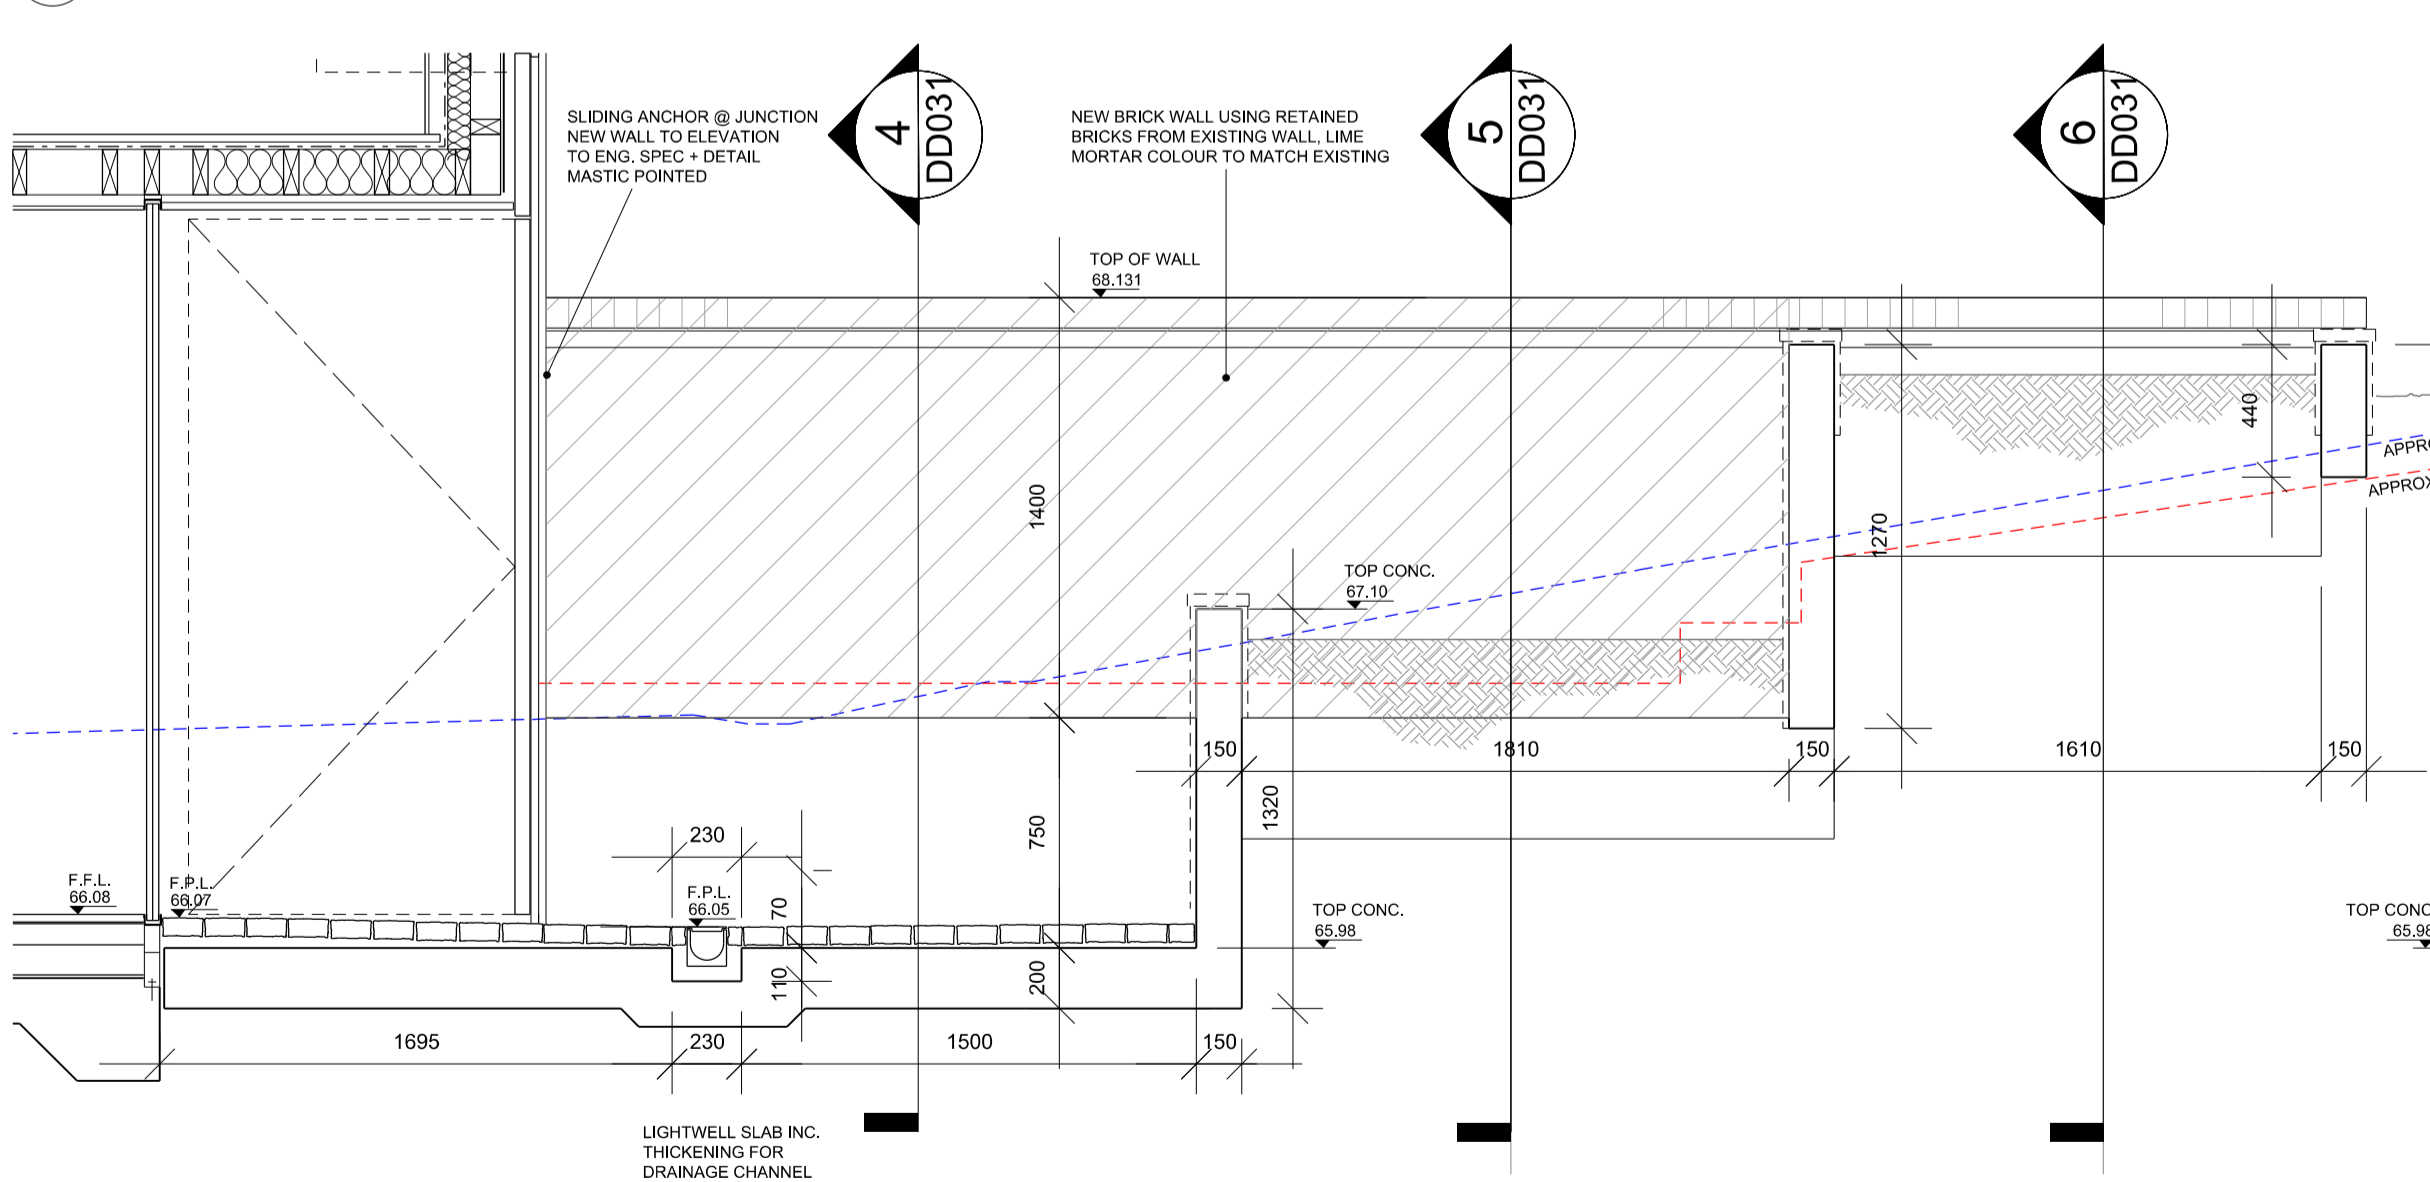

2 SECTION KK  
PP030


2 SECTION FF  
DD031

3 SECTION LL  
DD031

4 SECTION 4  
DD031

5 SECTION 5  
DD031

6 SECTION 6  
DD031

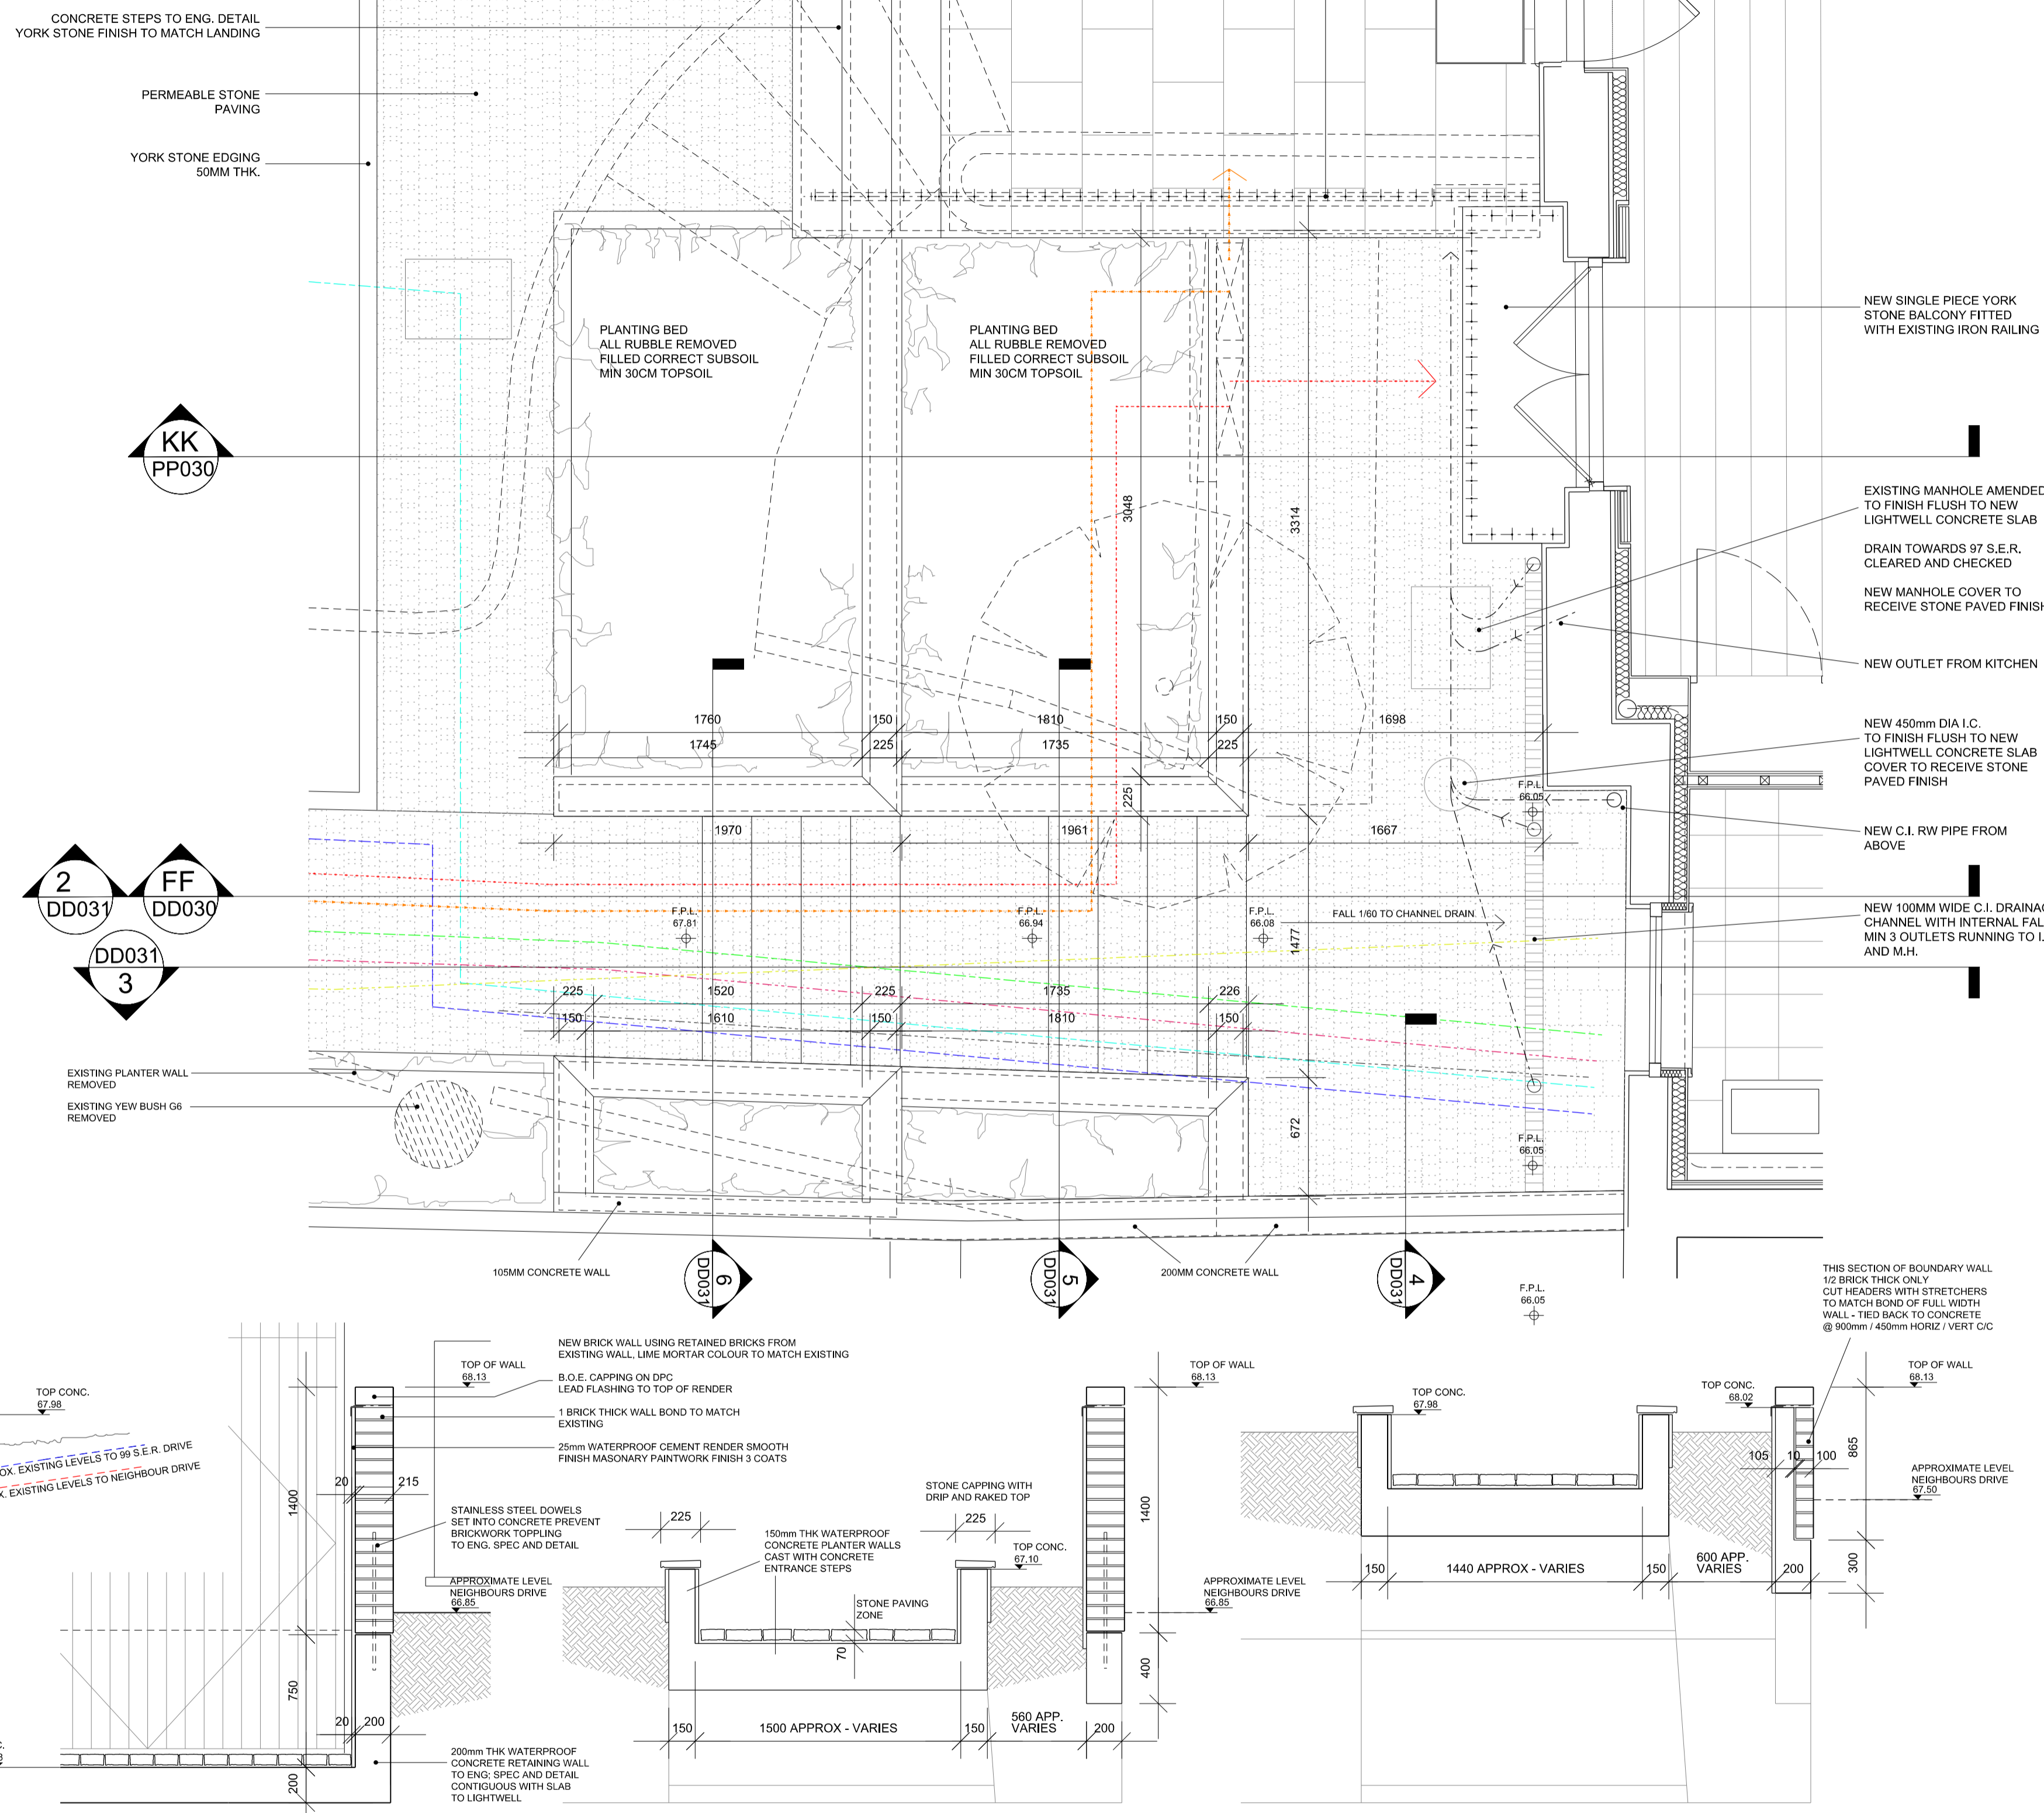

STRUCTURAL CONCRETE  
ALL CONCRETE STRUCTURE IS INDICATIVE ONLY. ALL CONCRETE CONSTRUCTION TO STRUCTURAL ENGINEERS DETAIL AND SPECIFICATION

**DLA**  
DAVID LONG ARCHITECTS LTD  
Architecture and Development Management  
Fordhams, Little Green, Chelmsford, Essex, CM3 1BU  
Tel +44(0) 208 533 5555 / 07478 722554  
e-mail dlong@dlatd.com  
www.dlatd.com

NOTES:  
1. DO NOT SCALE  
2. ALL DIMENSIONS ARE IN METERS OR MILLIMETERS UNLESS NOTED OTHERWISE  
3. ALL DISCREPANCIES TO BE NOTIFIED TO THE ARCHITECT IMMEDIATELY  
4. ALL CONSTRUCTION WORK TO COMPLY WITH LOCAL AUTHORITY CODES AND BUILDING REGULATIONS, BRITISH STANDARDS AND OTHER REGULATIONS APPLICABLE TO BOTH DESIGN AND EXECUTION OF THE WORK.

CLIENT:  
Elizabeth Birch

STRUCTURAL ENGINEERS:

BUILDING SERVICE ENGINEERS:

QUANTITY SURVEYOR:

PLANNING SUPERVISOR:

Rev.	Date	Comment	by	ch
-	22.10.19	PRELIMINARY ISSUE	DL	
A	31.03.20	GENERAL UPDATING - ADDIT. CONCRETE DETAILS	DL	
B	04.05.20	ENTRANCE PATH AMENDED	DL	

PROJECT:  
99 South End Road  
LONDON NW3 2RJ  
STATUS:  
DETAIL DESIGN

TITLE:  
FRONT GARDEN LIGHTWELL  
PROPOSED PLAN AND SECTIONS  
SCALE: 1:25  
DRAWING No: DD-031  
REVISION: B  
ORIGINAL PAPER SIZE: A1  
JOB NO: 177