
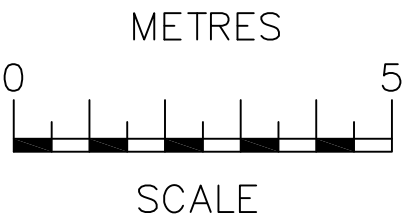


EXISTING

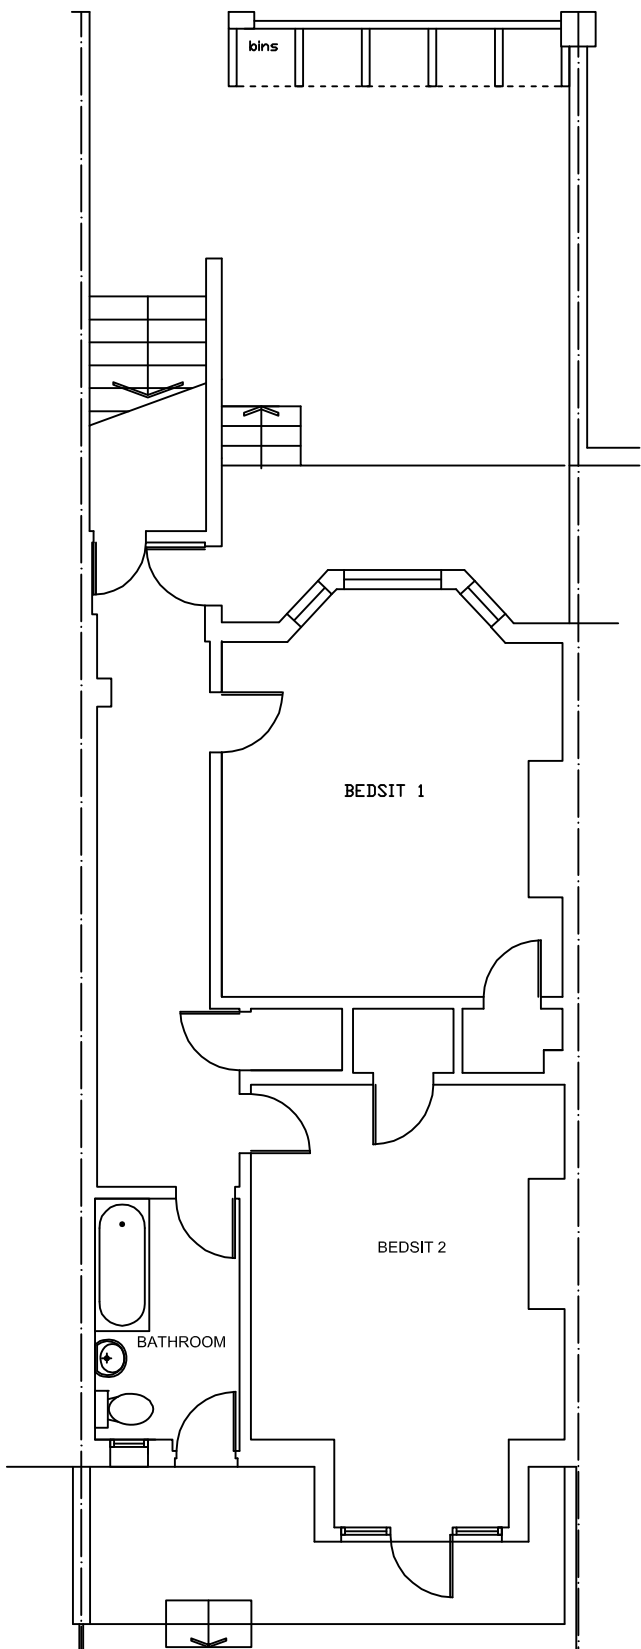

<p><b>NOTES</b></p> <p>The contractors are to check all the dimensions, levels, drain runs and general condition of the site before works commence.</p> <p>All works are to be carried out in accordance with current Building Regulations, British Standards, Code of Practice and Local Authority Requirements. Do not scale of from this drawing.</p>		
<p>Project:</p> <p><b>96 Golhurst Terrace</b></p> <p><b>London NW6 3HS</b></p>		
<p>Title:</p> <p><b>Existing</b></p> <p><b>Lower Ground Floor</b></p>		
Date:	04.05.20.	Scale: 1;100 @ A3
Dwg. No.	GT.96.EX.101.	Rev: