


PROPOSED SOUTH-EAST ELEVATION



PROPOSED DRAWING STUDIO PLAN

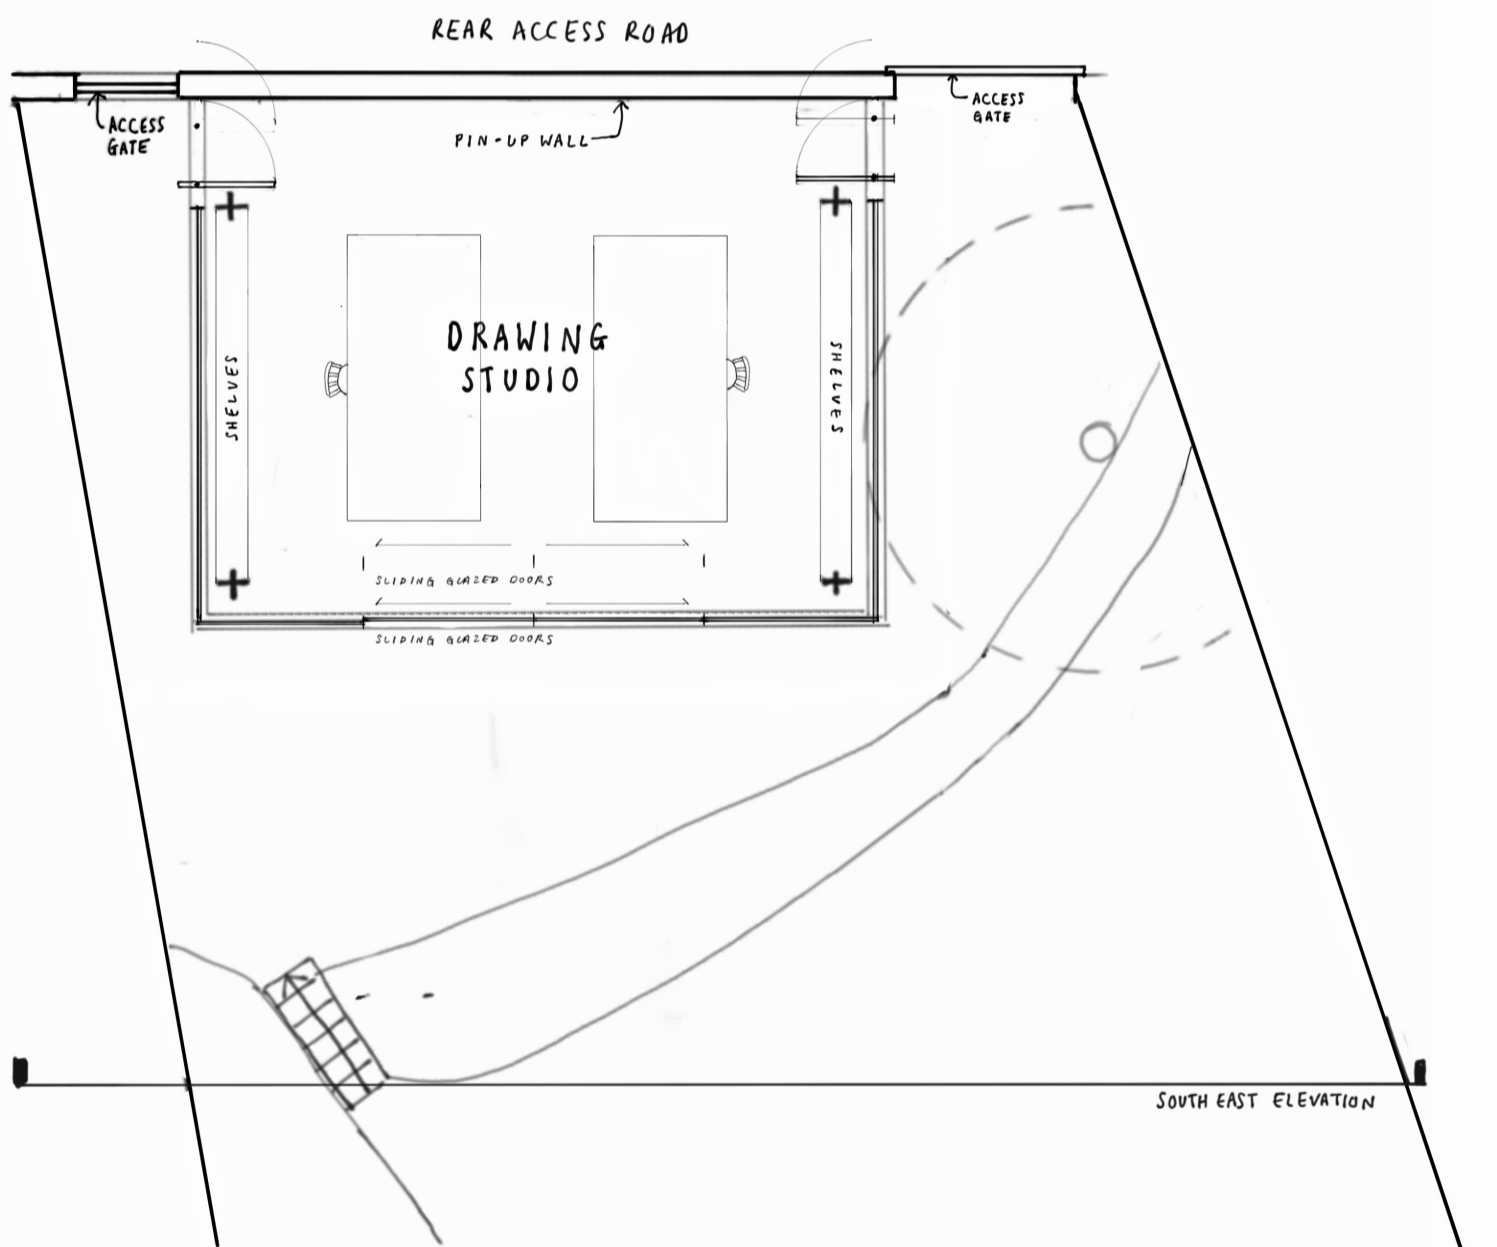